


EXISTING SOUTH ELEVATION TO GOLDHURST TERRACE

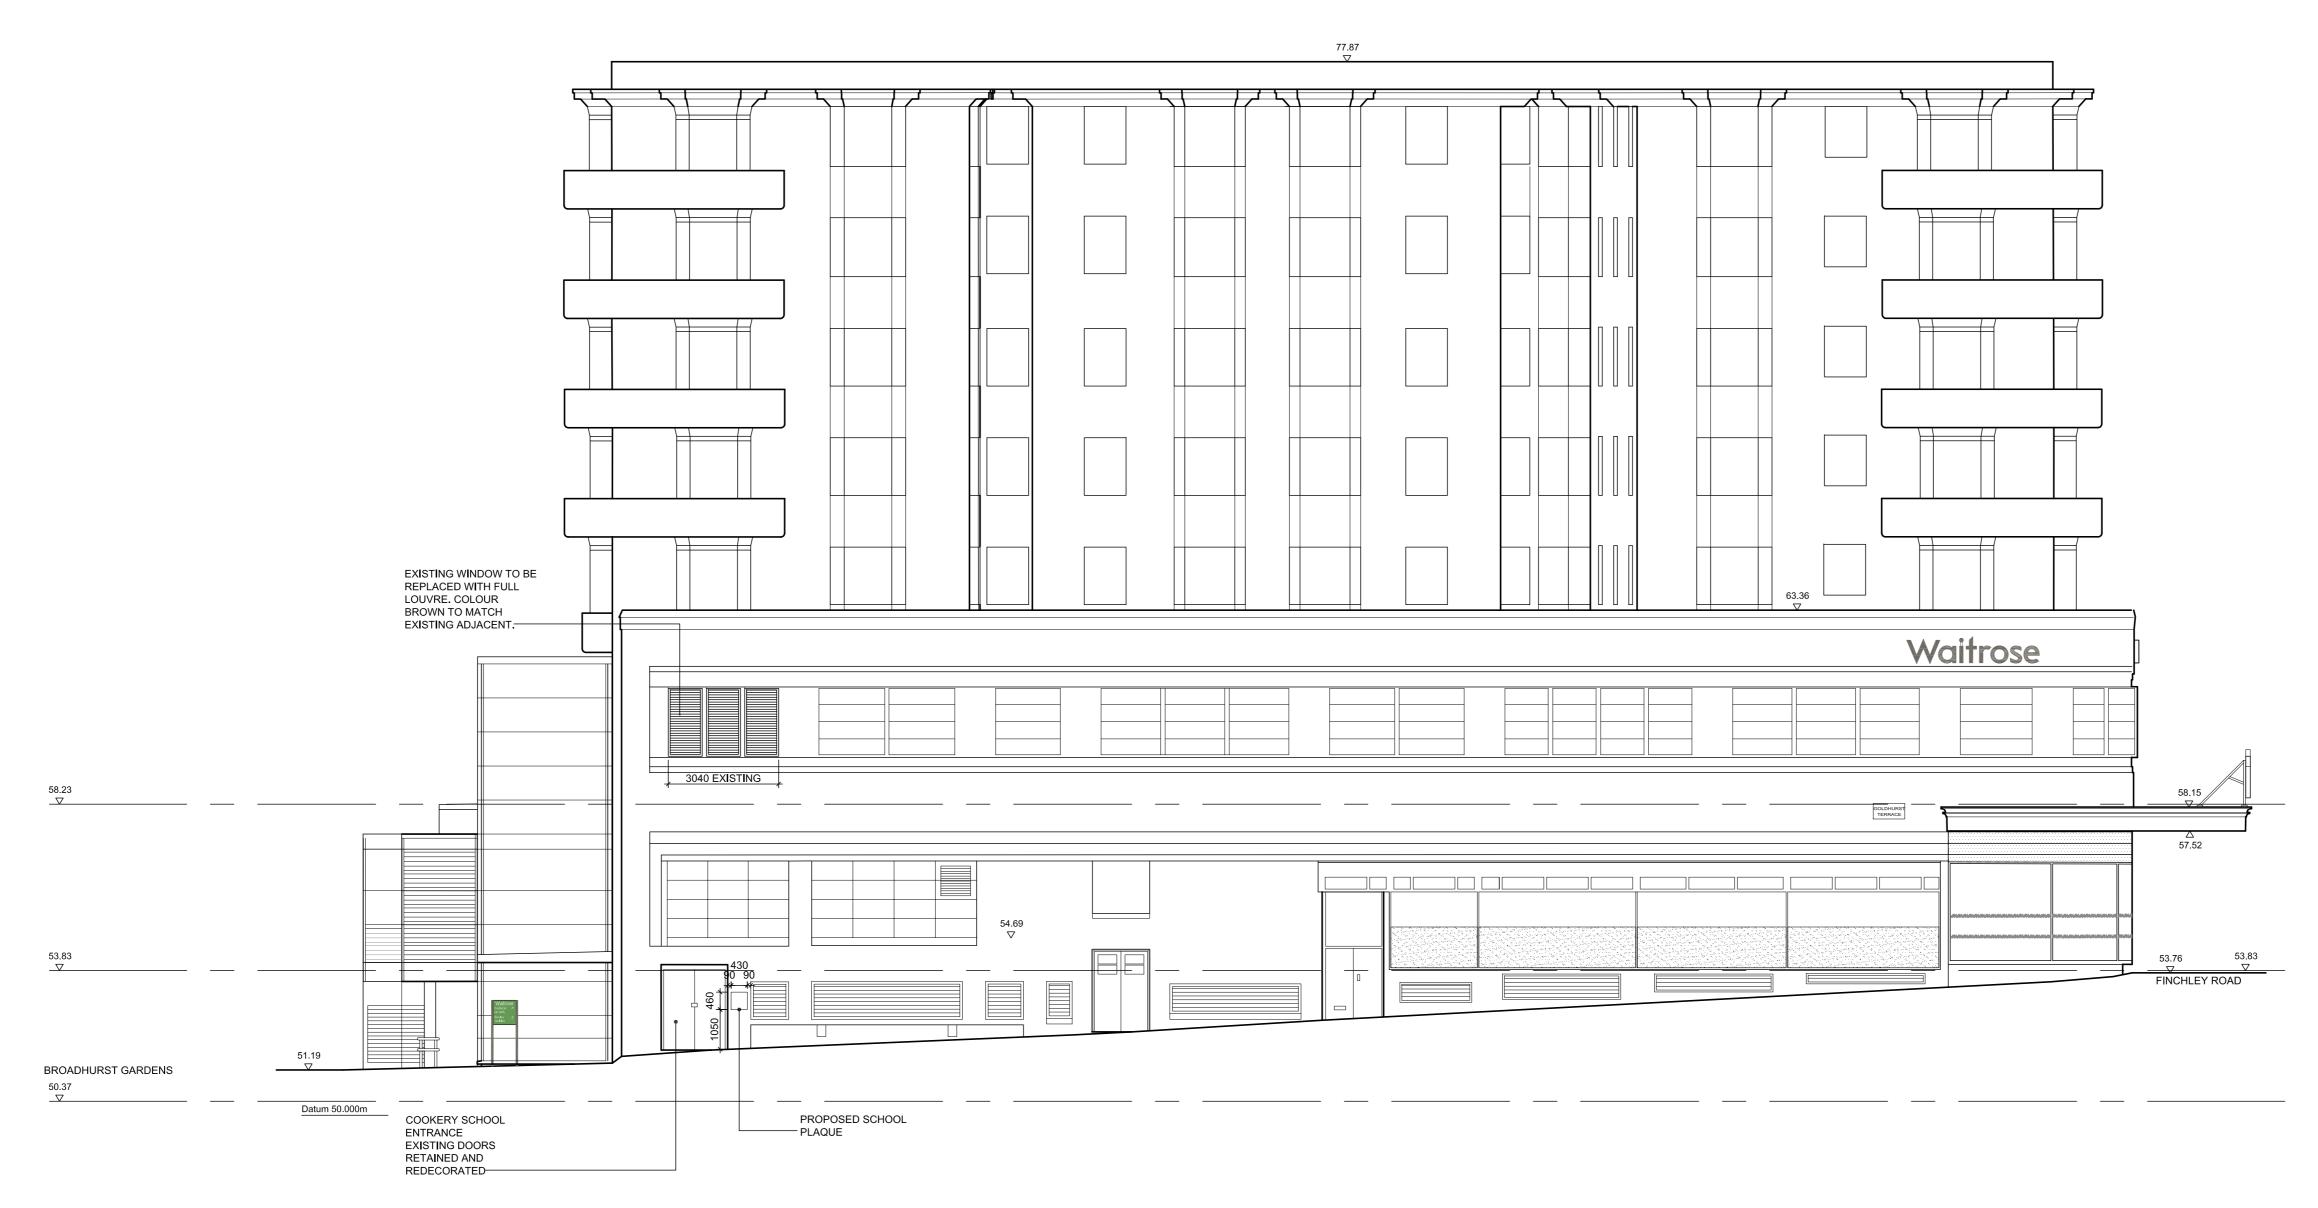

PROPOSED SOUTH ELEVATION TO GOLDHURST TERRACE

REV AMENDMENTS
A ISSUED FOR PLANNING

JK J 18,05.10

PROJECT
PROPOSED COOKERY SCHOOL
WAITROSE JOHN BARNES

TITLE
EXISTING AND PROPOSED
SOUTH ELEVATIONS

DRAWING No
10-040-YE-003
A

Bamber and Reddan
Architects

Bamber and Reddan
T 020 7843 1700
73 Collier Street
F 020 7843 1717
London N1 9BE
E design@bamberandreddan.co.uk