



1 Exterior WTS wall G/L L Planning  
1 : 100

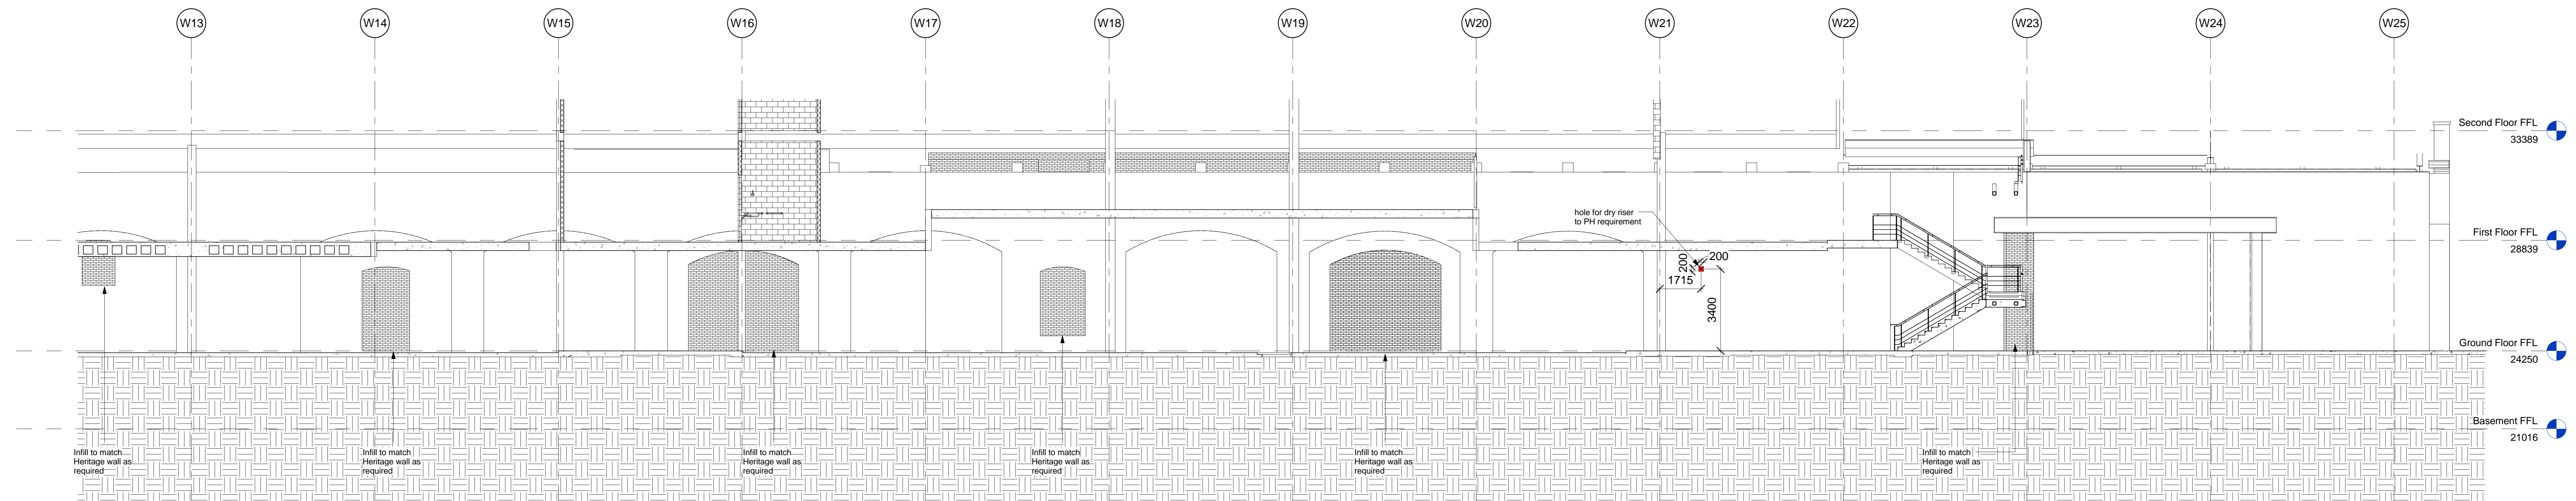

2 Exterior WTS wall G/L L (cont) Planning  
1 : 100

- KEY:
- NEW OPENINGS CURRENTLY APPROVED UNDER PLANNING.
  - NEW OPENINGS FOR APPROVAL.
  - NEW BRICKWORK TO MATCH EXISTING.

C	MN	13	JC	Tone to North Gable opening removed
B	MN	20	JC	WGO stair removed
A	MN	26	JC	Black infills shown, dry riser route holes added
rev	by	date	chkd	amendments

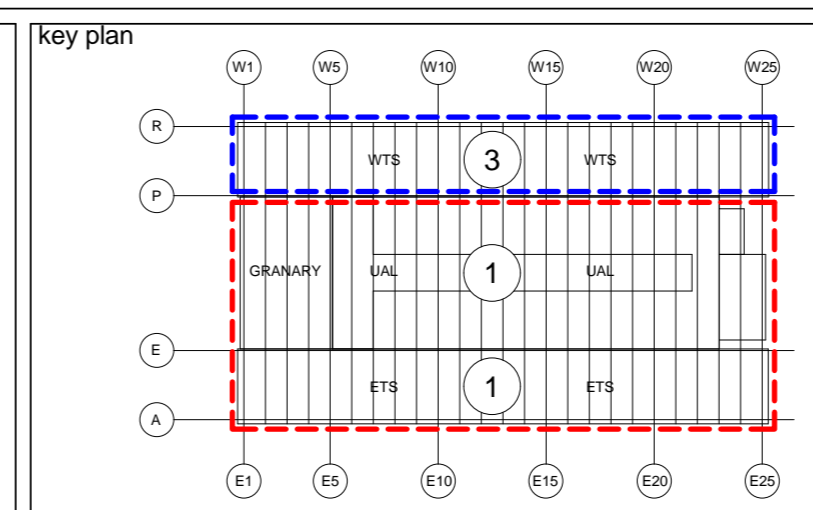


**bam**  
BAM Design Ltd  
An operating company of  
BAM Contract UK Ltd  
Architecture  
Structural Engineering  
Environmental Services  
Interior Design  
Feasibility Studies  
3D Visualisation


project  
**ARGENT ESTATES Ltd**  
EGY - KINGS CROSS CENTRAL  
3753 3

title  
**WTS HERITAGE WALL ELEVATIONS**  
1 OF 3  
PLANNING

drawing status				COMMENT			
contract no.	LN0217	scale	1 : 100	@	A0		
client ref.	ARGENT	date	08/11/09				
drawn by	A.OH	checked by	MN				
drawing no	3753	ARCH	W1107	C			

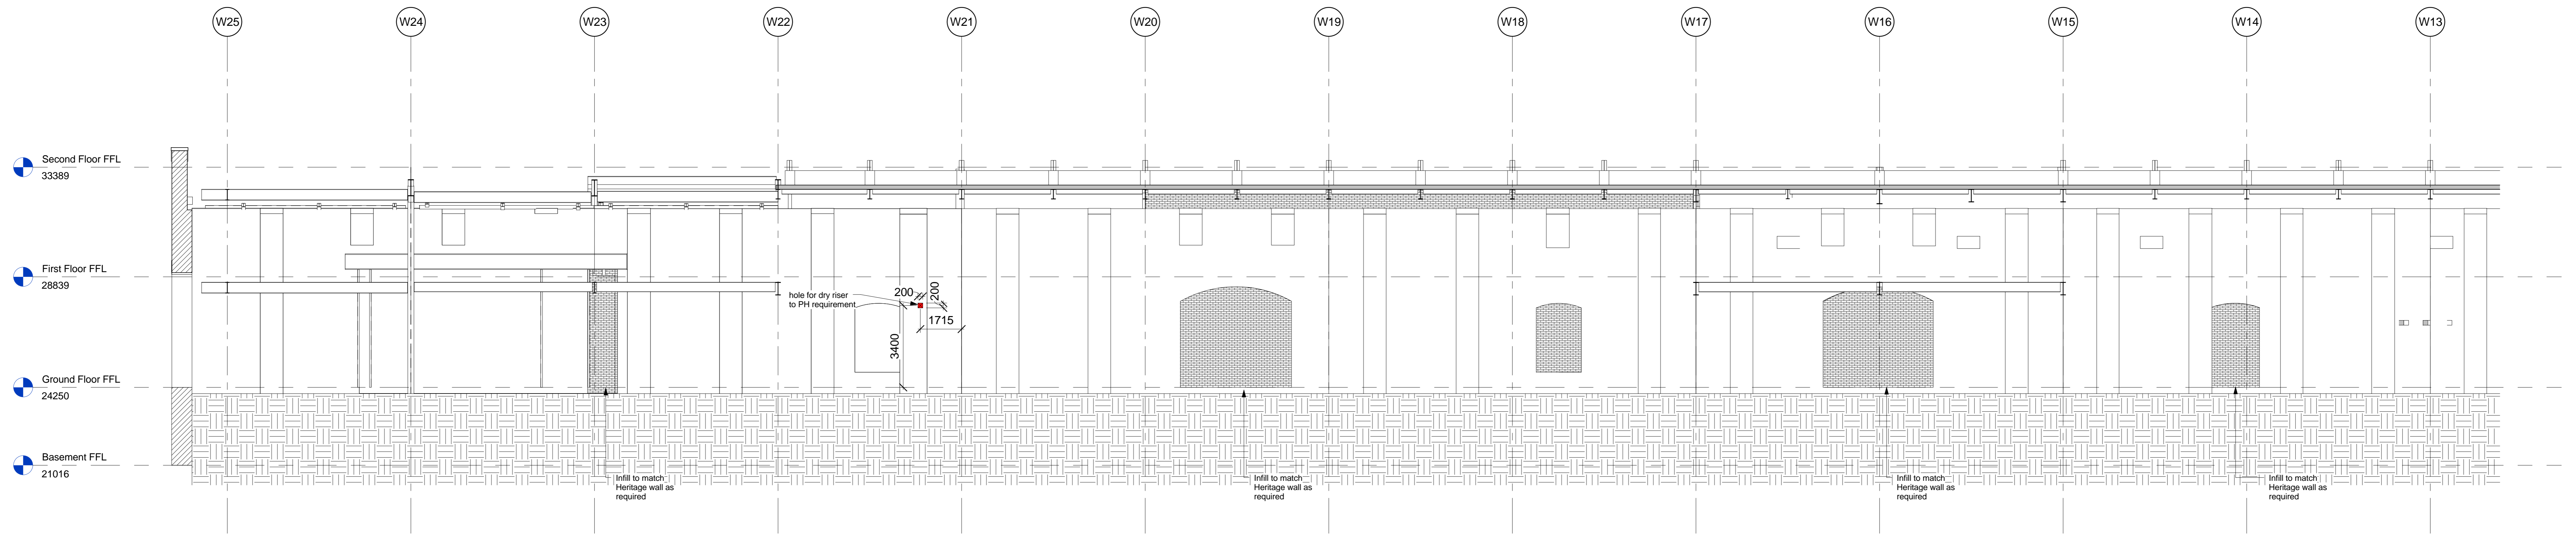

1 Interior WTS Wall G/L L Planning  
1 : 100

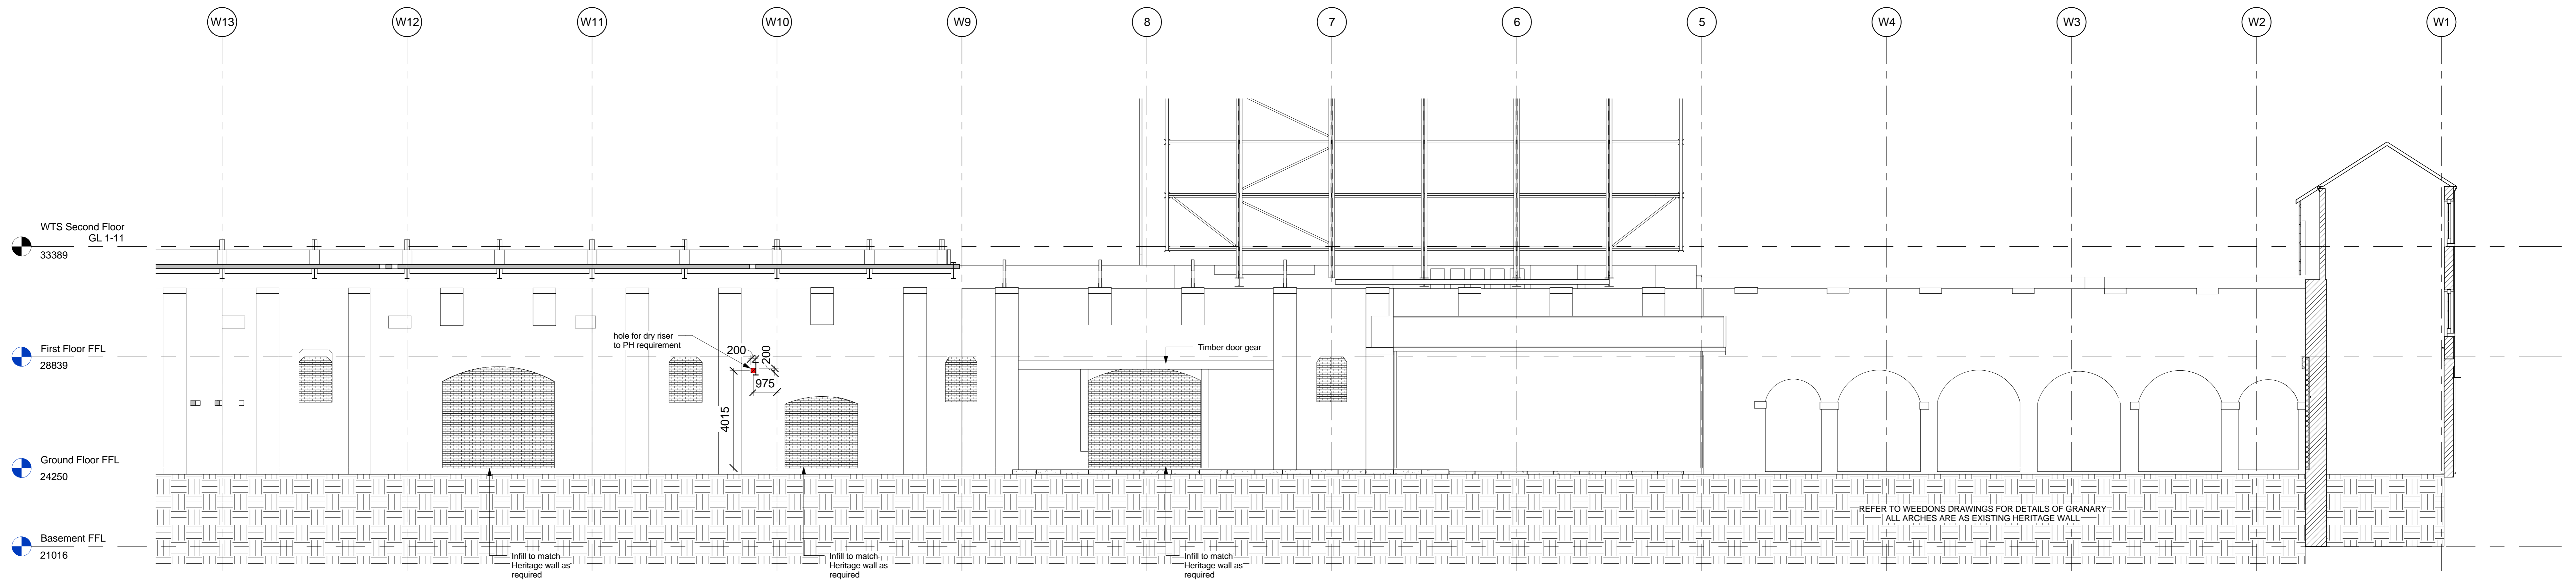


2 Interior WTS Wall G/L L (cont) Planning  
1 : 100

KEY:

<span style="color: green;">■</span>	NEW OPENINGS CURRENTLY APPROVED UNDER PLANNING.
<span style="color: red;">■</span>	NEW OPENINGS FOR APPROVAL.
<span style="border: 1px solid black; display: inline-block; width: 10px; height: 10px;"></span>	NEW BRICKWORK TO MATCH EXISTING.

C	MN	13/05/19	JC	Tone to North Gable opening removed
B	MN	19/04/10	JC	Timber door gear re-instated and stairs to WGO removed
A	MN	26/03/10	JC	Blck infills shown, dry riser route holes added
rev	by	date	chkd	amendments

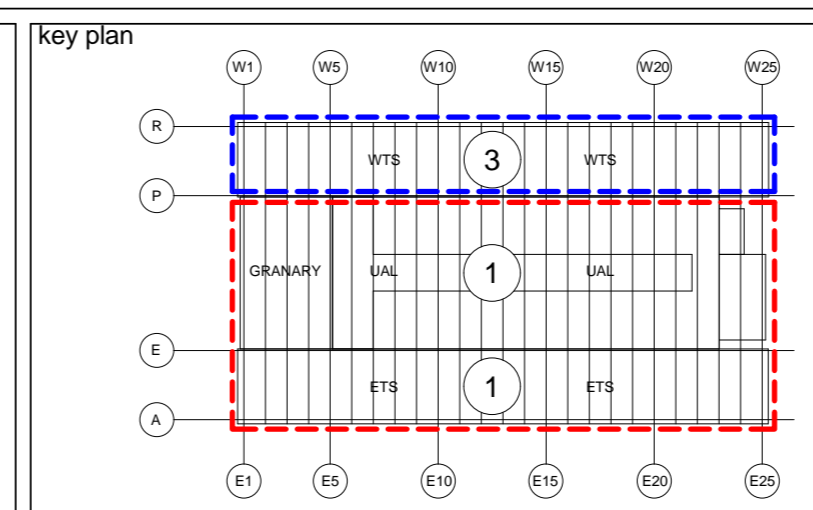

**bam**  
An operating company of BAM Contract Ltd

Architecture  
Structural Engineering  
Environmental Services  
Interior Design  
Feasibility Studies  
3D Visualisation


Centrum Business Park  
Griffins Way, St Albans  
Herts, AL 2 9EQ  
Tel 01727 894200  
E-mail design@bam.co.uk

project  
**ARGENT ESTATES Ltd**  
EGY - KINGS CROSS CENTRAL  
3753 3


title  
**WTS HERITAGE WALL ELEVATIONS**  
2 OF 3  
PLANNING

contract no.	LN0217	scale	1 : 100	@ A0
client ref.	ARGENT	date	08/11/09	
drawn by	A.OH	checked by	MN	
drawing no.	3753	ARCH	W1108	C



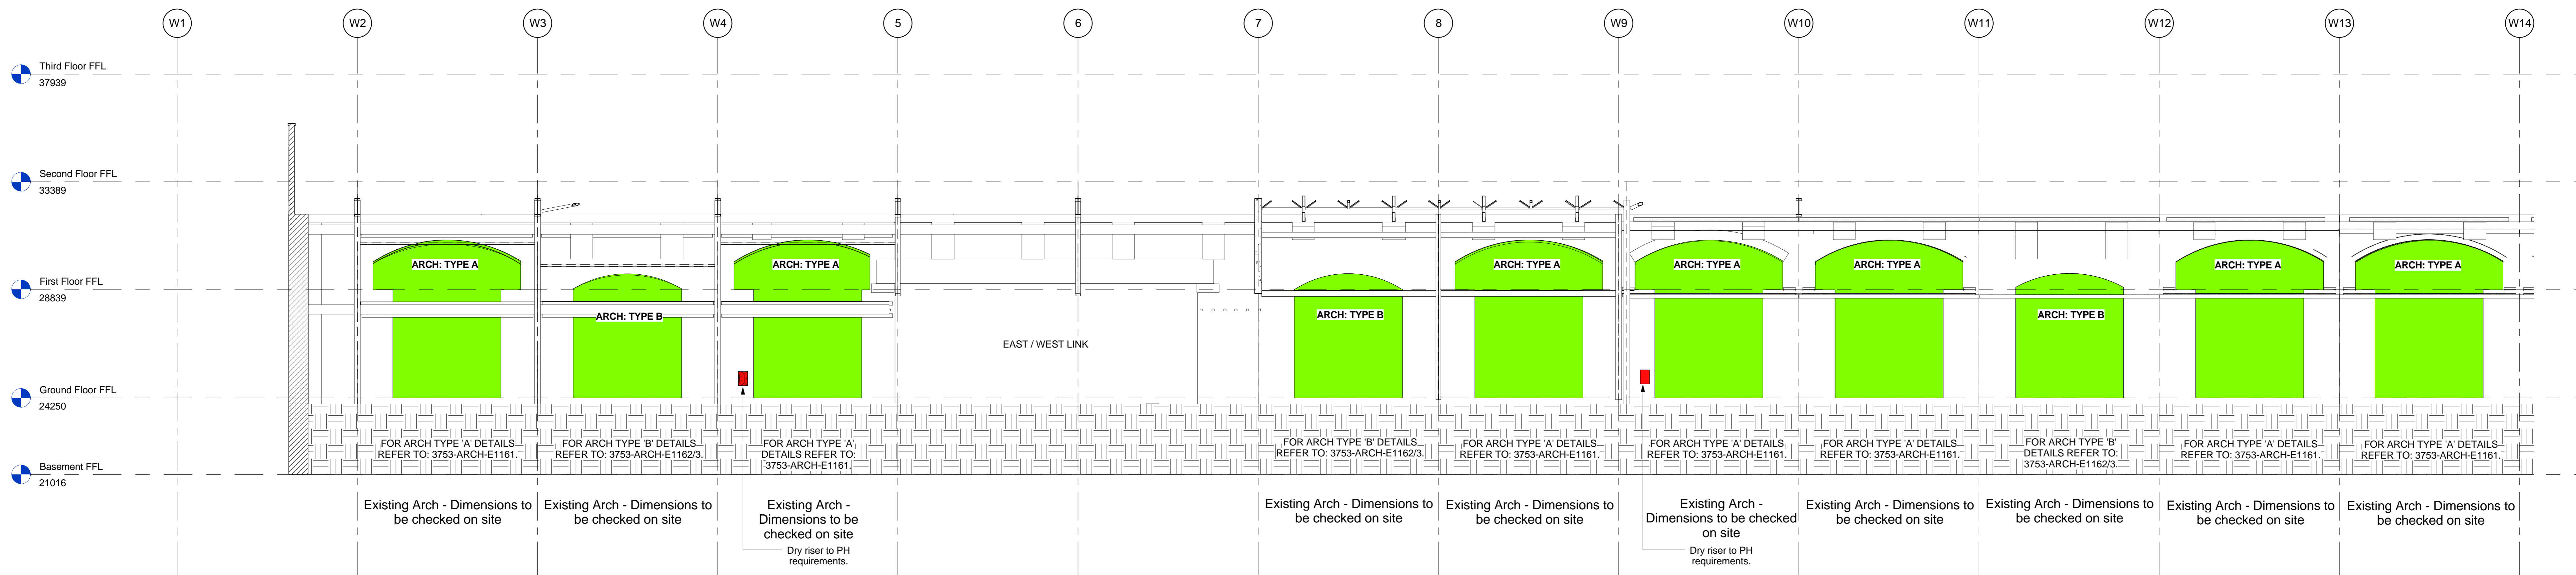


**1 Interior WTS wall G/L R Planning**  
1 : 100

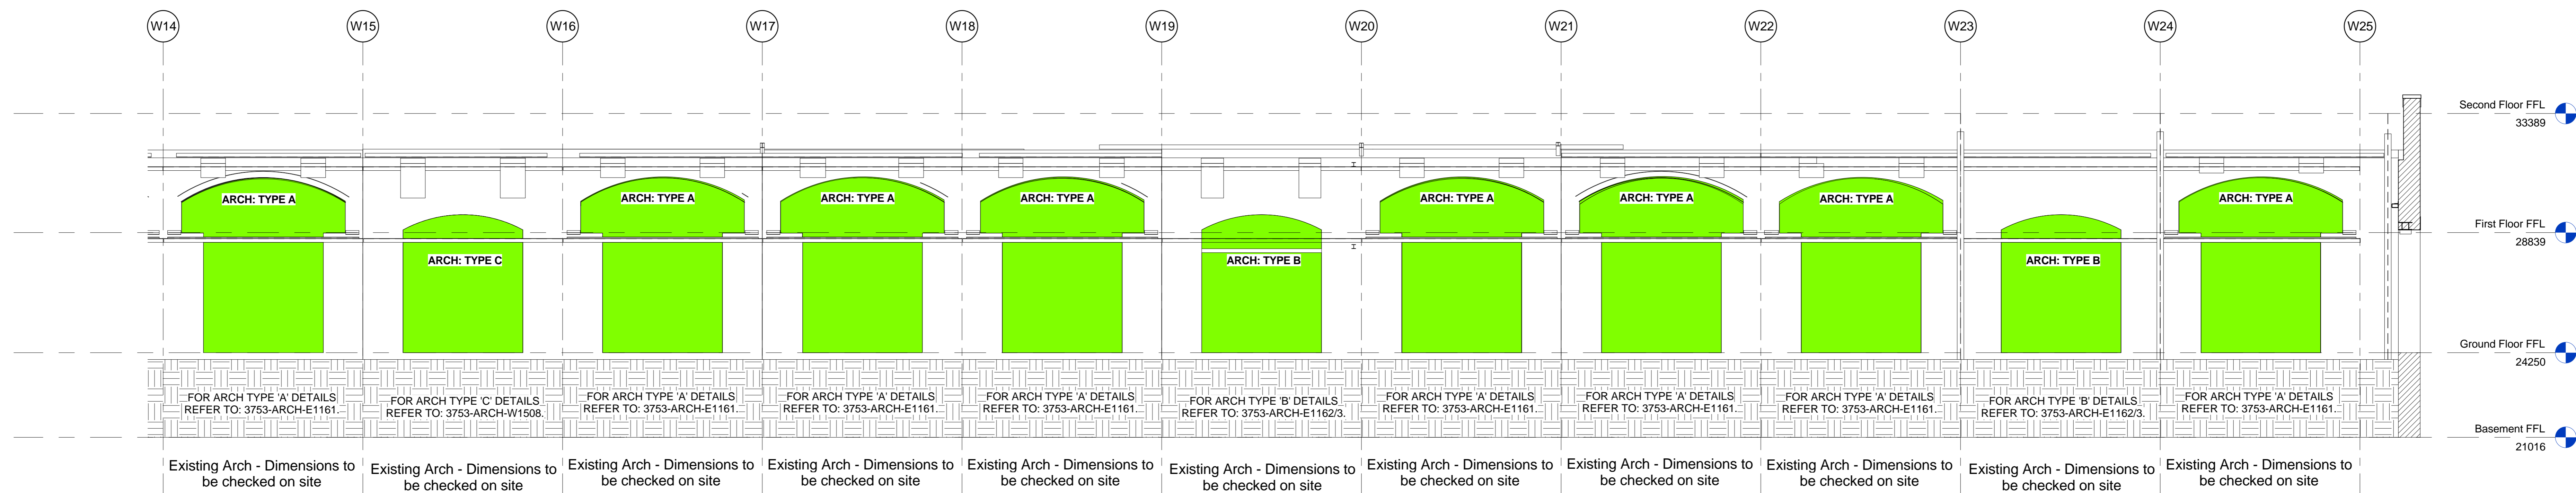

**2 Interior WTS wall G/L R (cont) Planning**  
1 : 100

**KEY:**  
 NEW OPENINGS CURRENTLY APPROVED UNDER PLANNING.  
 NEW OPENINGS FOR APPROVAL.  
 NEW BRICKWORK TO MATCH EXISTING.


B	MN	13	JC	Tone to North Gable opening removed
		05		
		10		
A	MN	26	JC	WGO Extension omitted for clarity
		03		
		10		
rev	by	date	chkd	amendments

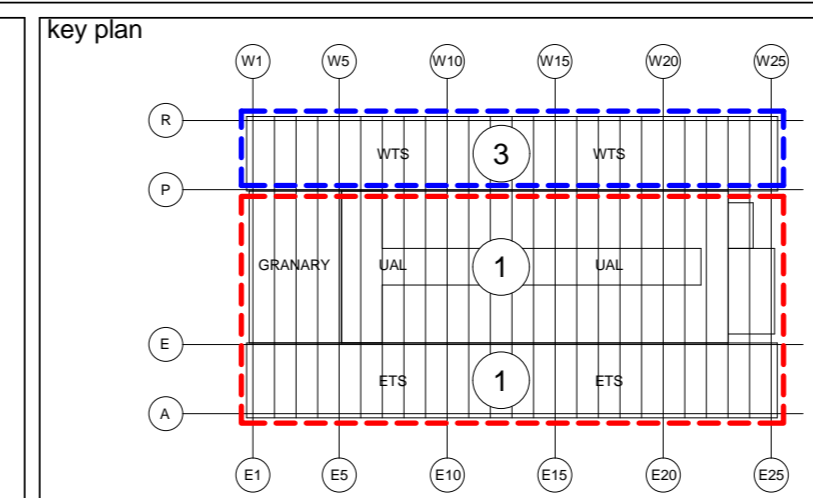

**bam**  
 B&M Design Ltd  
 An operating company of  
 B&M Construction UK Ltd  
 Architecture  
 Structural Engineering  
 Environmental Services  
 Interior Design  
 Feasibility Studies  
 3D Visualisation  
 Century Business Park  
 Giffins Way, St Albans  
 Herts, AL 2 9SD  
 Tel: 01727 894200  
 E-mail: design@bam.co.uk


project  
**ARGENT ESTATES Ltd**  
 EGY - KINGS CROSS CENTRAL  
 3753 3  
 title  
**WTS HERITAGE WALL ELEVATIONS**  
 3 OF 3  
 PLANNING

drawing status				COMMENT			
contract no.	LN0217	scale	1 : 100	@	A0		
client ref.	ARGENT	date	08/11/09				
drawn by	A.OH	checked by	MN				
drawing no.	3753	ARCH	W1109	B			

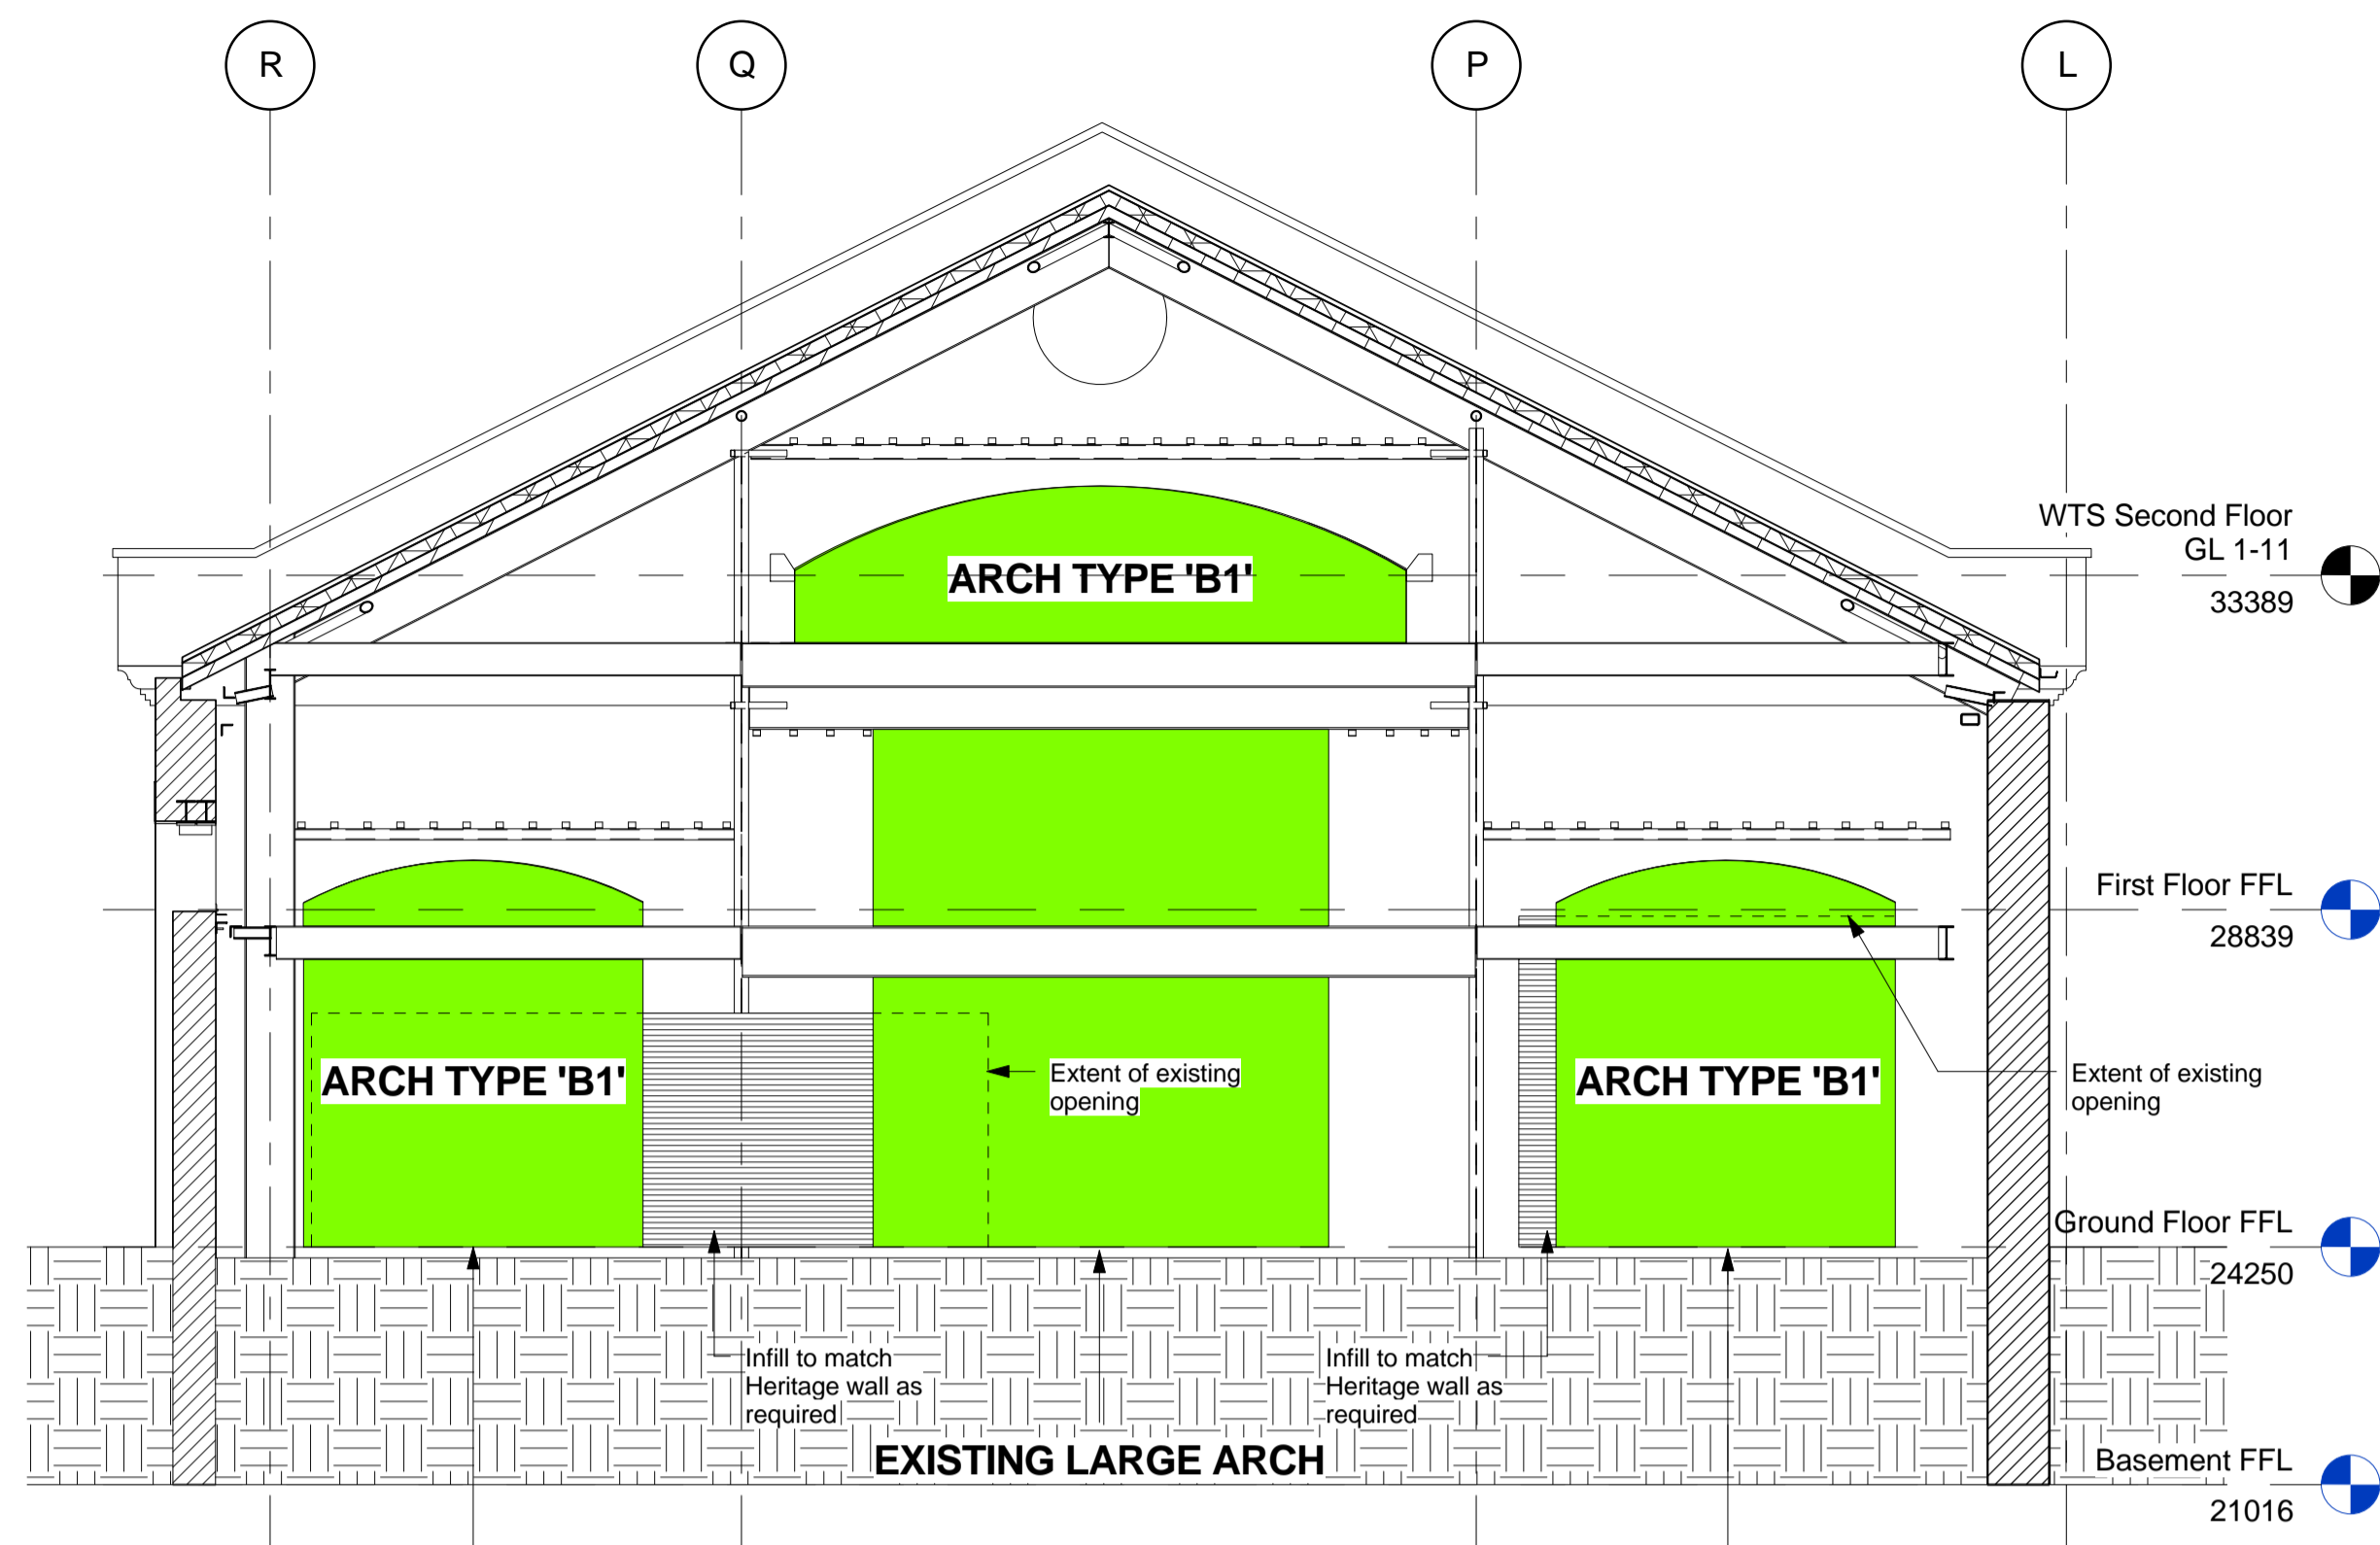


FOR ARCH TYPE 'B1' DETAILS,  
REFER TO: 3753-ARCH E1165


FOR ARCH TYPE 'B1' DETAILS,  
REFER TO: 3753-ARCH E1165

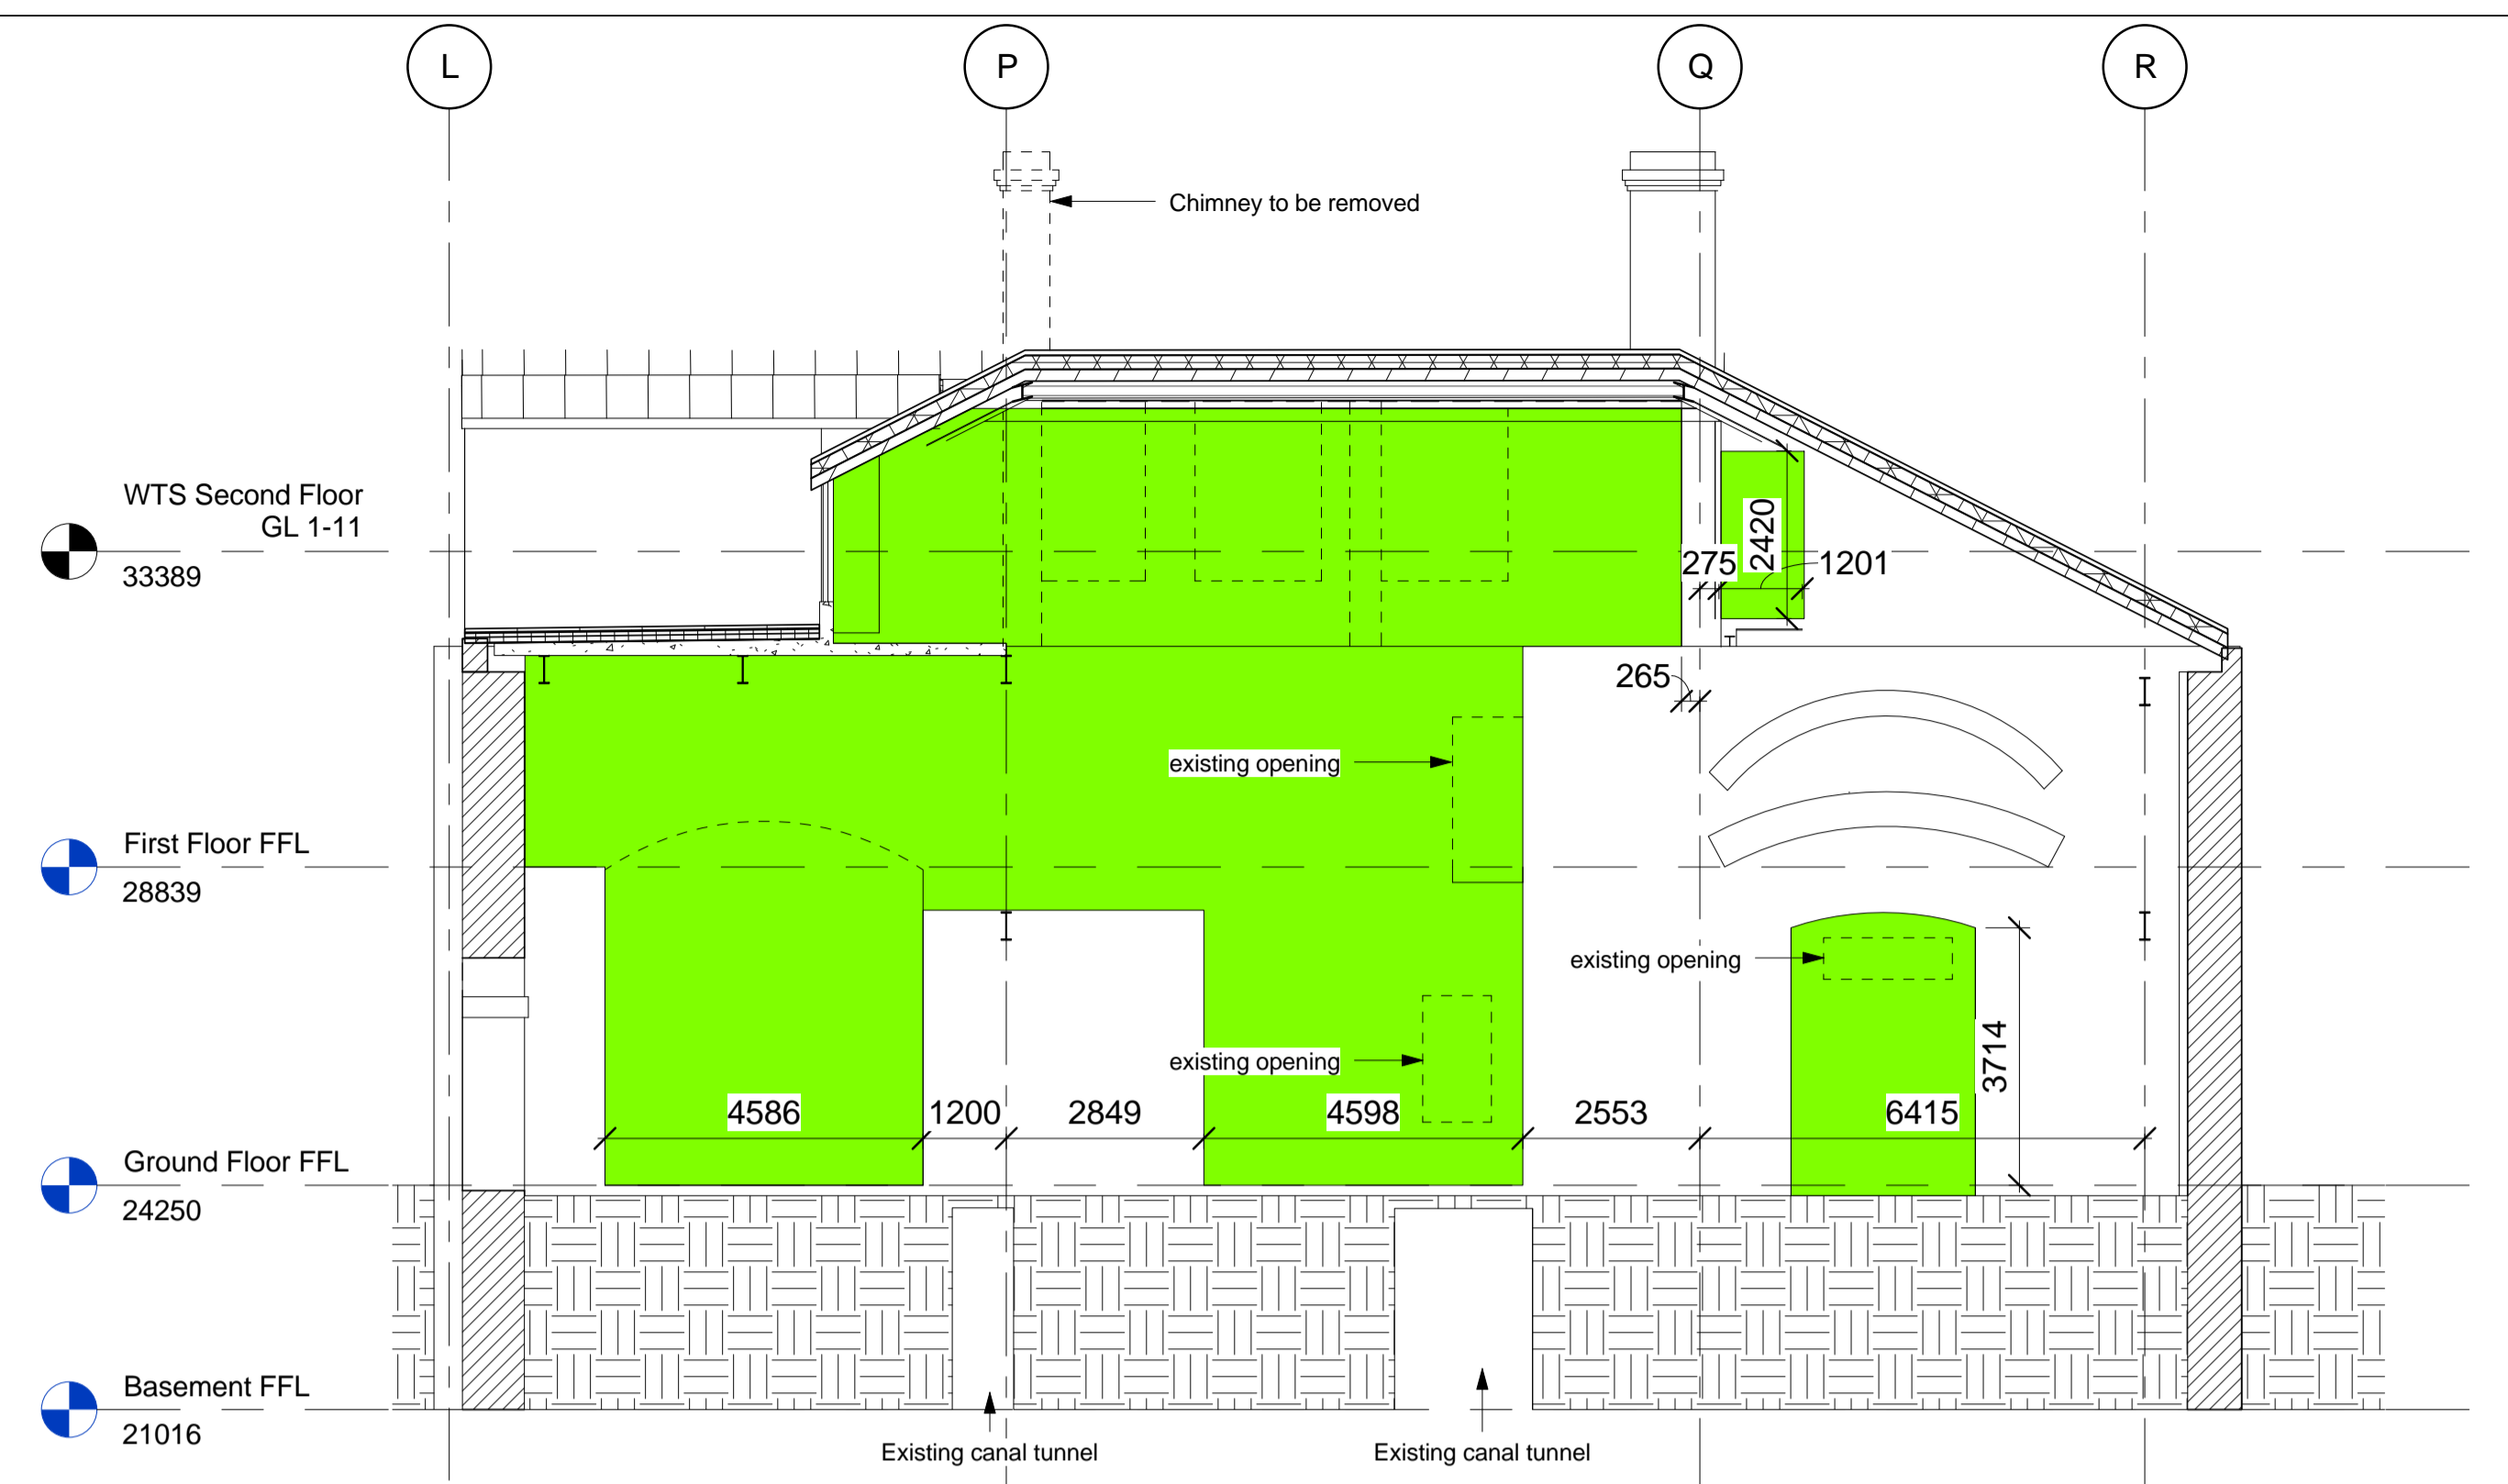


**1 WTS North Gable Interior Elevation Planning**  
1 : 100

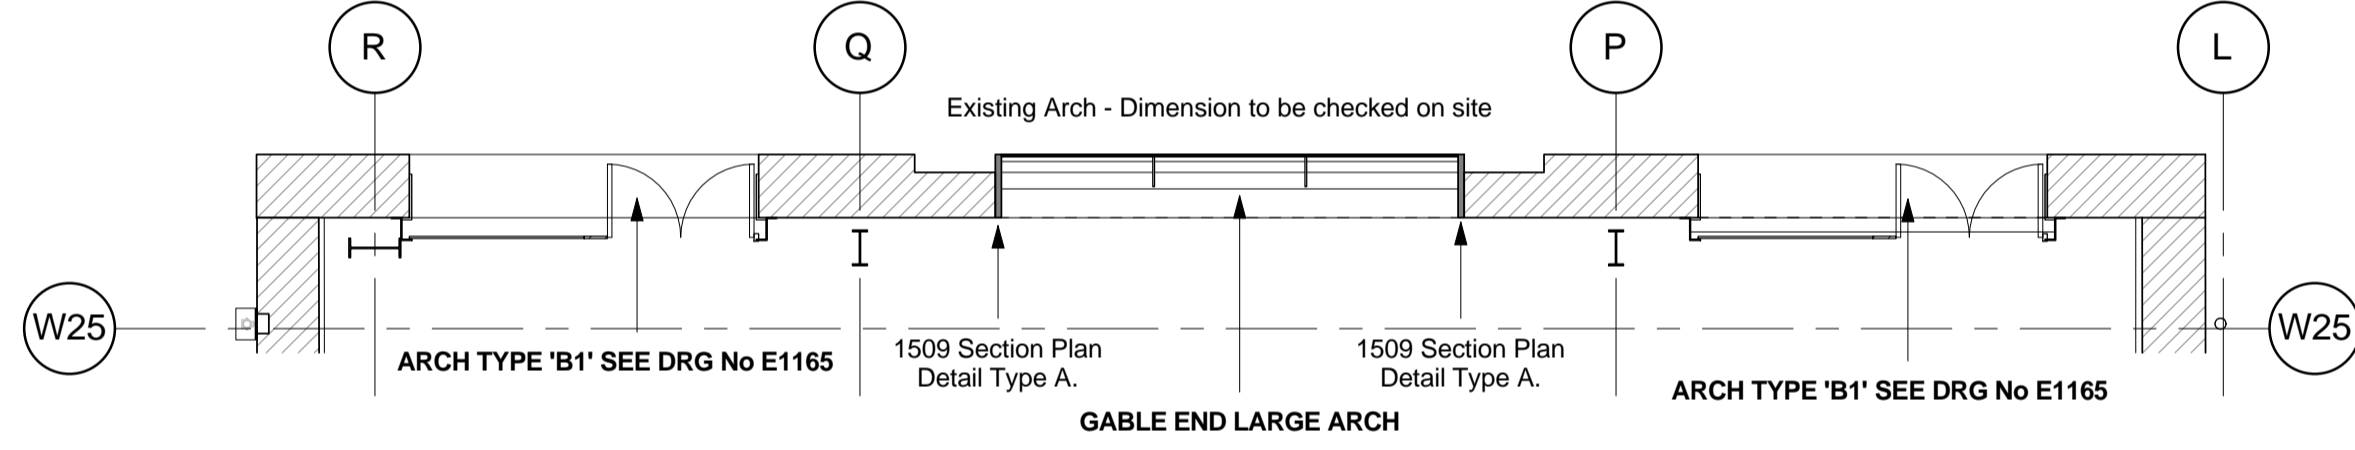


**2 WTS South Gable Internal Elevation**  
1 : 100

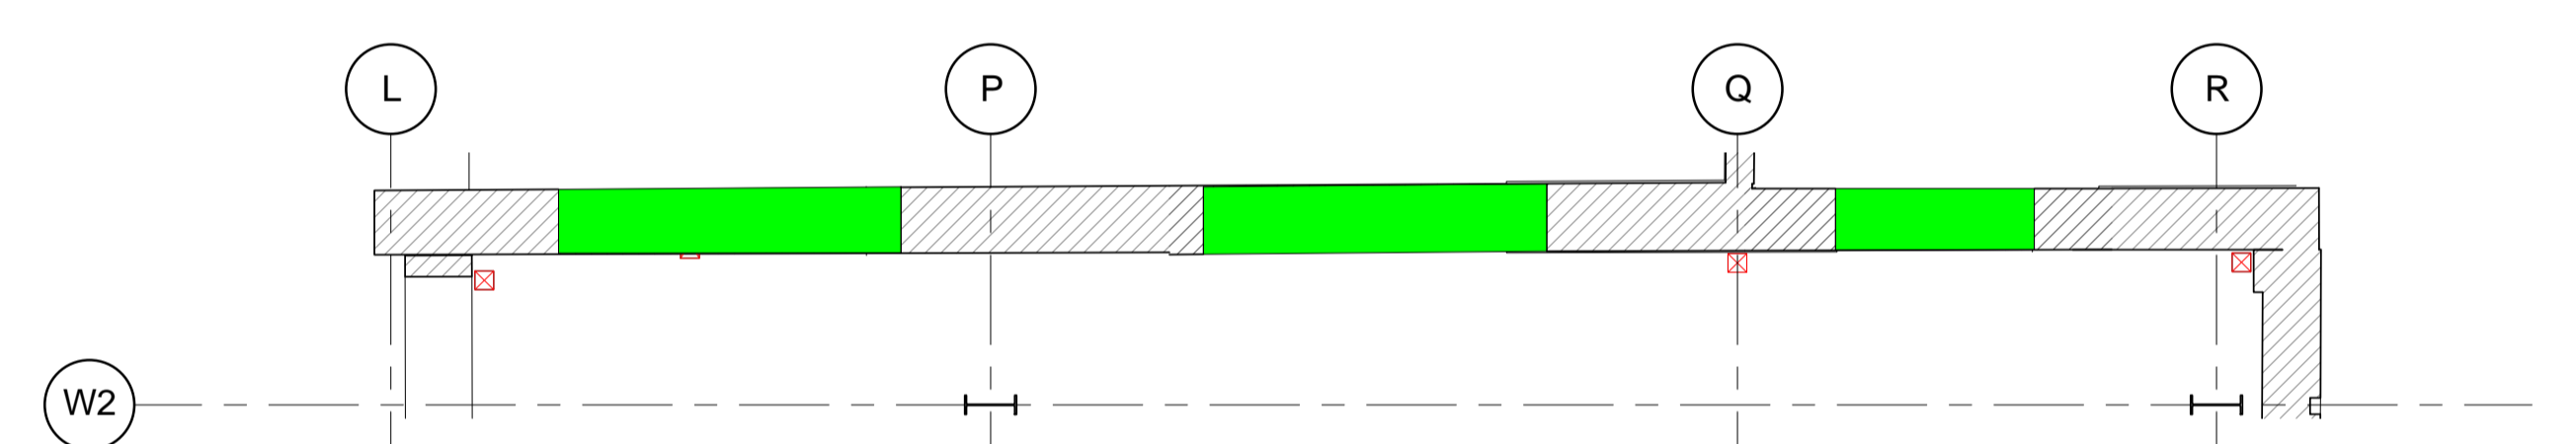


**3 WTS North Gable Interior Ground Floor Planning**  
1 : 100

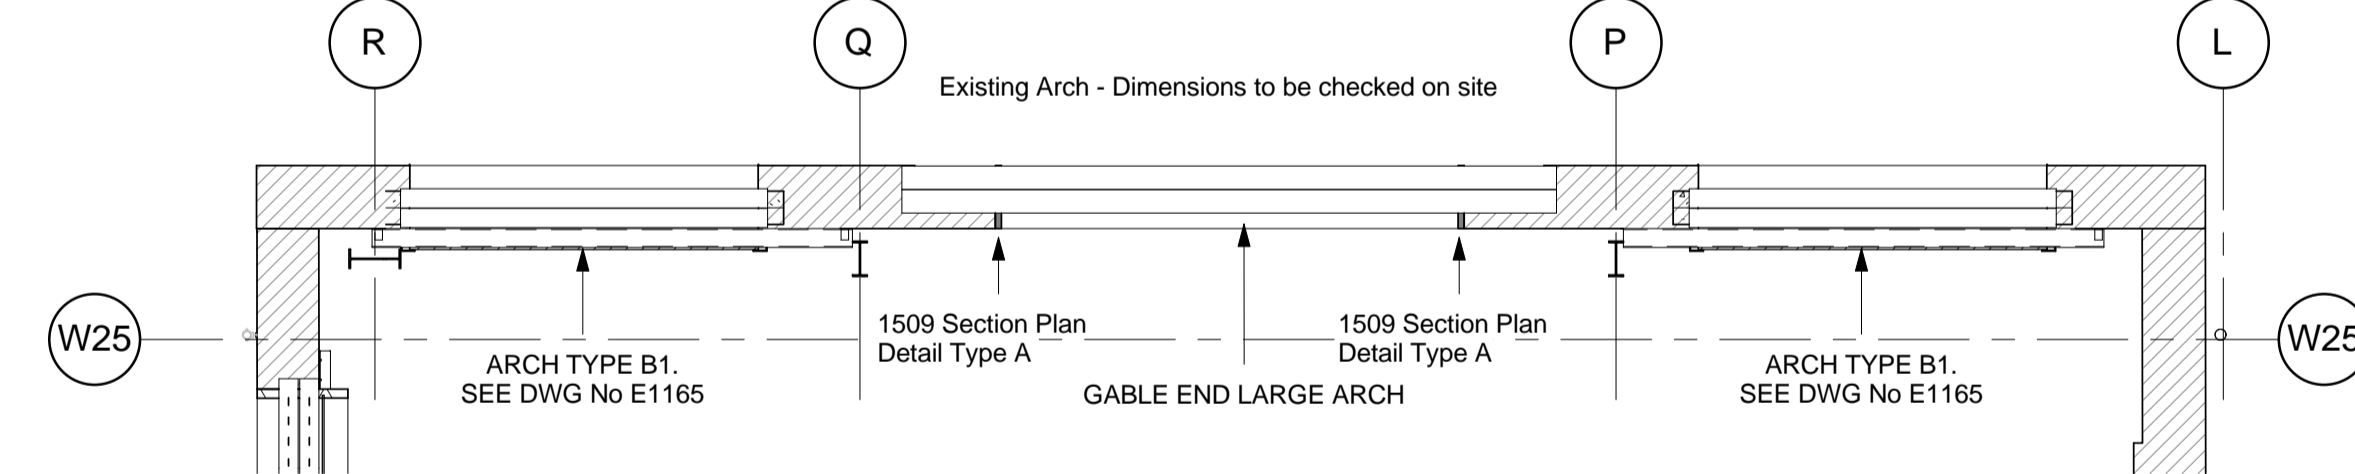


**6 WTS South Gable Ground Floor (Planning)**  
1 : 100

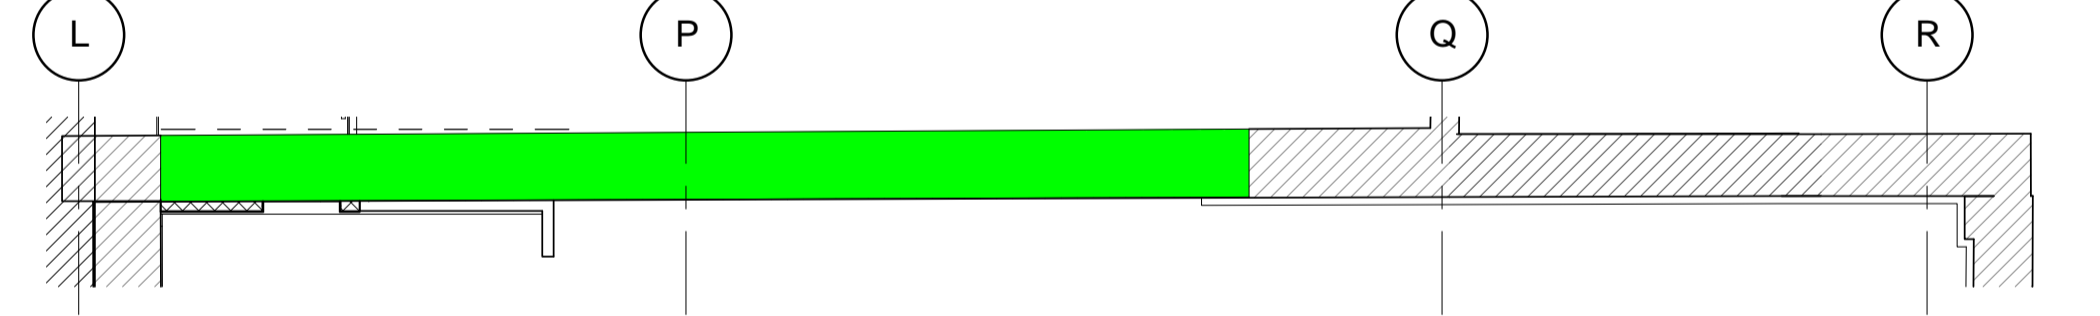

**4 WTS North Gable Interior First Floor Planning**  
1 : 100

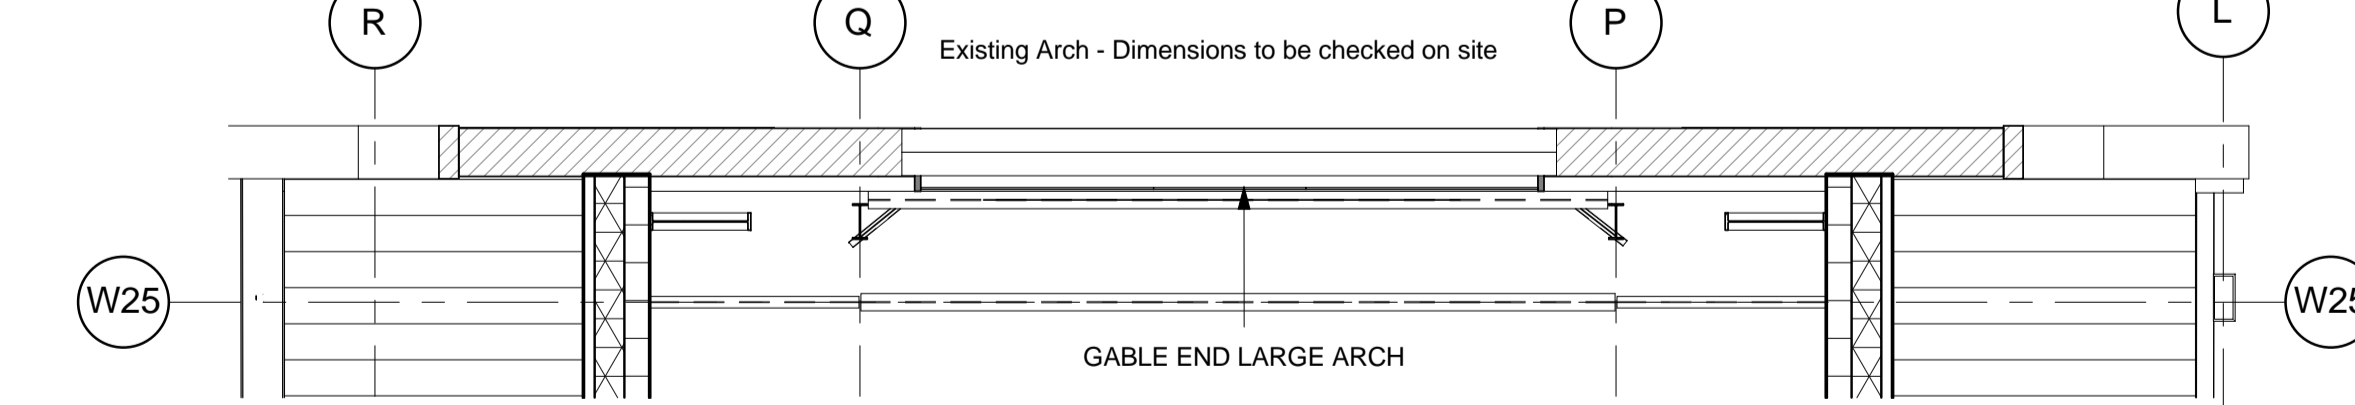

**7 WTS South Gable First Floor (Planning)**  
1 : 100

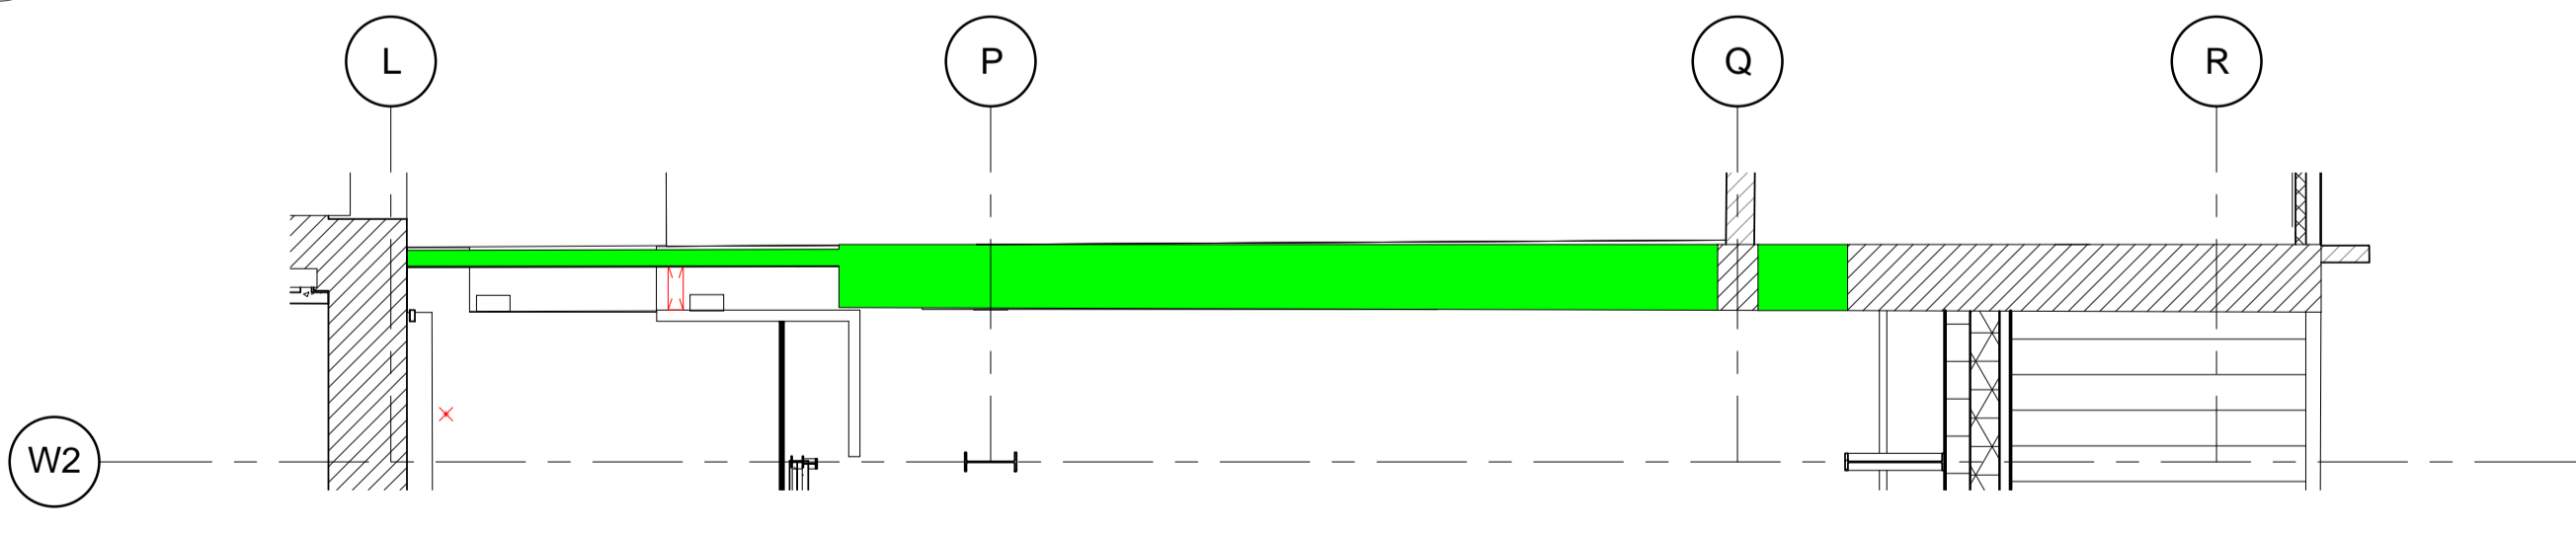

**5 WTS North Gable Interior Second Floor (Planning)**  
1 : 100




**8 WTS South Gable Second Floor Planning**  
1 : 100



DO NOT SCALE FROM THIS DRAWING  
KEY:  
 NEW OPENINGS CURRENTLY APPROVED UNDER PLANNING.  
 NEW OPENINGS FOR APPROVAL.  
 NEW BRICKWORK TO MATCH EXISTING.

D	MN	13	JC	Arch top to South Gable opening shown
		05		
		10		
C	MN	16	JC	Holes to South Gable added, metal trims to reveals shown
		04		
		10		
B	MN	26	JC	Existing Gable info added
		03		
		10		
rev	by	date	van/can	chkd amendments

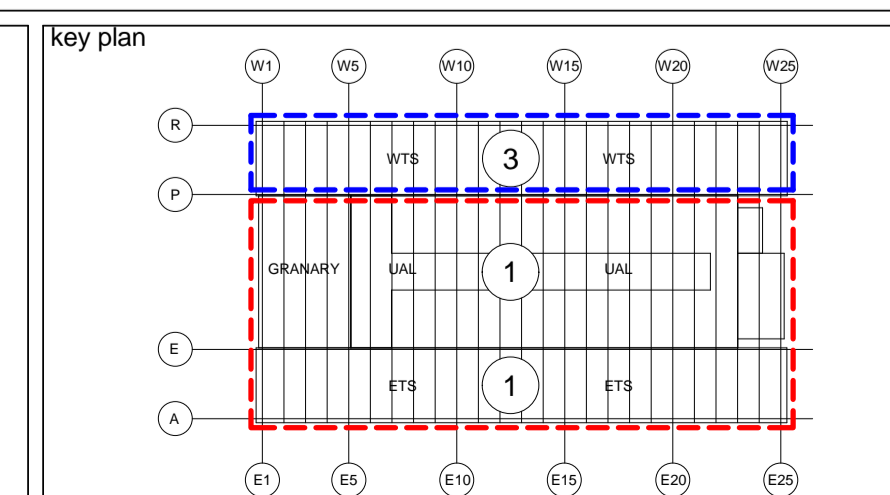

**bam**  
 BAM Design Ltd  
 An operating company of  
 BAM Construct UK Ltd  
 Centrium Business Park  
 Griffins Way, St Albans  
 Herts, AL1 2RD  
 Tel (01727) 894200  
 E-mail design@bam.co.uk

Architecture  
 Structural Engineering  
 Environmental Services  
 Interior Design  
 Feasibility Studies  
 3D Visualisation

project  
**ARGENT ESTATES Ltd**  
 EGY - KINGS CROSS CENTRAL  
 3753

title  
 WTS HERITAGE WALL GABLE END  
 INTERIOR ELEVATIONS  
 PLANNING

drawing status				COMMENT			
contract no.	LN0217	scale	1 : 100	@	A1		
client ref.	ARGENT	date	08/11/09				
drawn by	A.OH	checked by	MN				
drawing no.	3753	ARCH	W1111	D			