



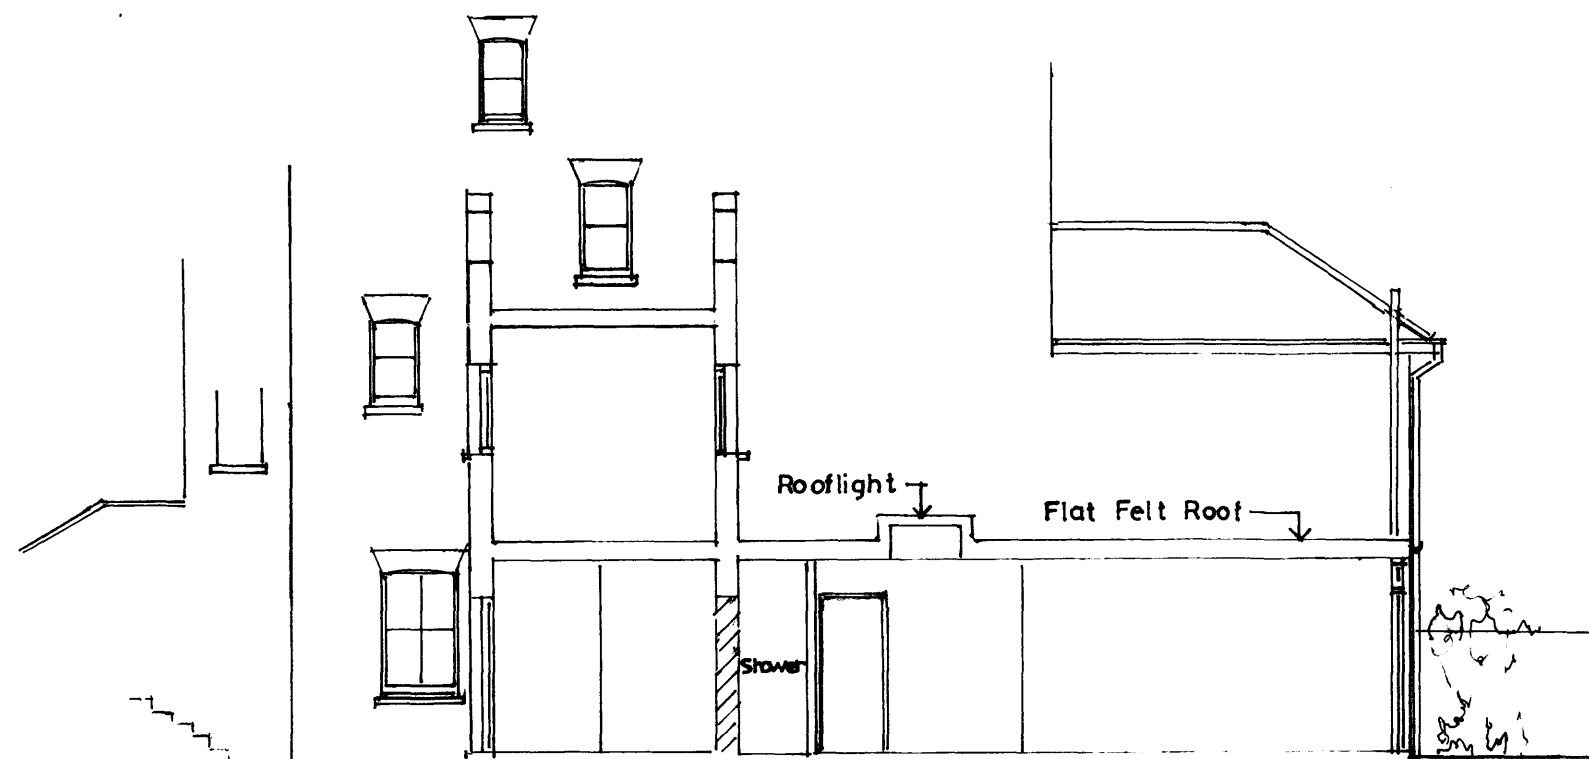


PROPOSED SECTION


Double Glazed UPVC
Doors, Frame and
Top Light

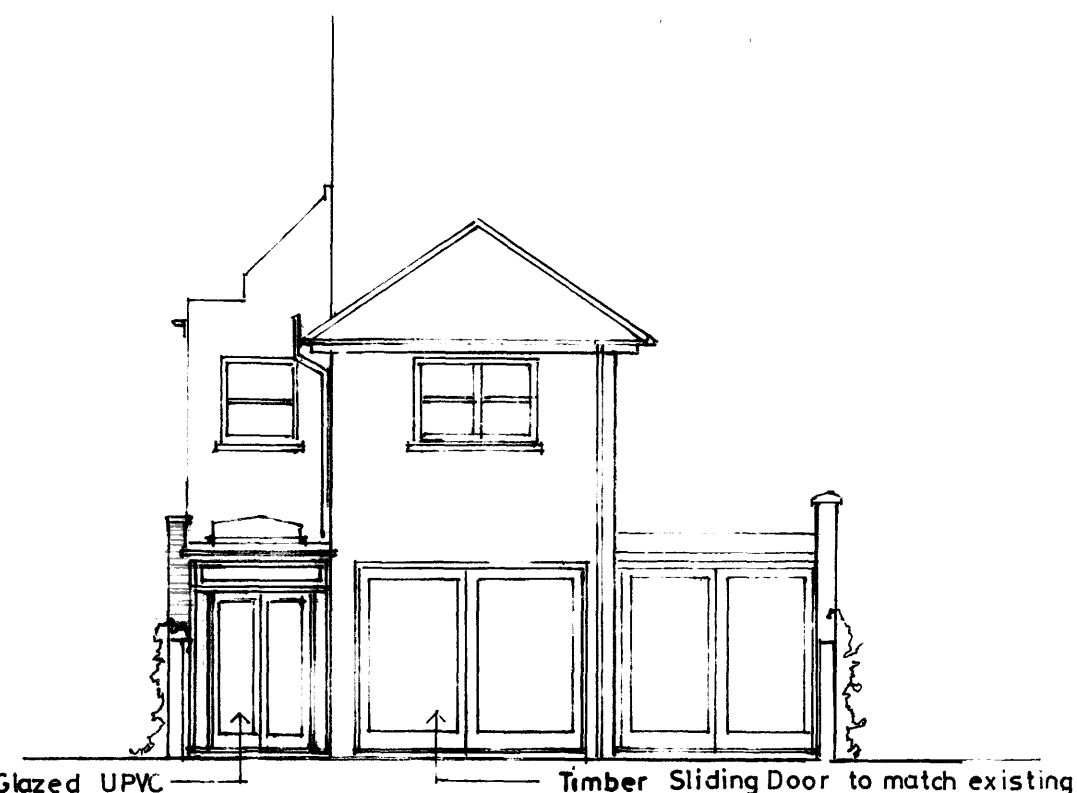

PROPOSED REAR ELEVATION

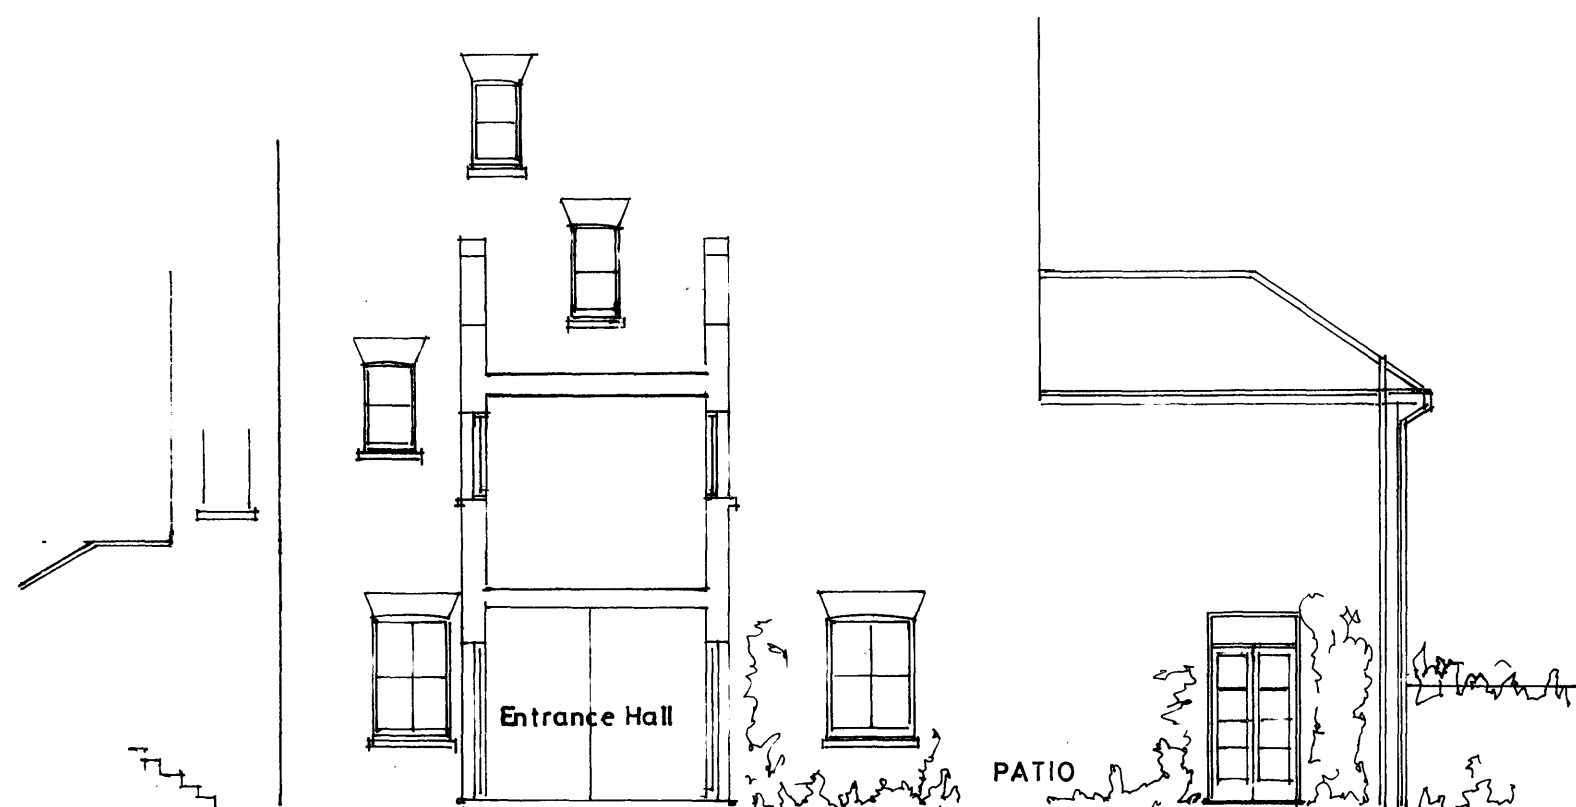

EXISTING SIDE ELEVATION

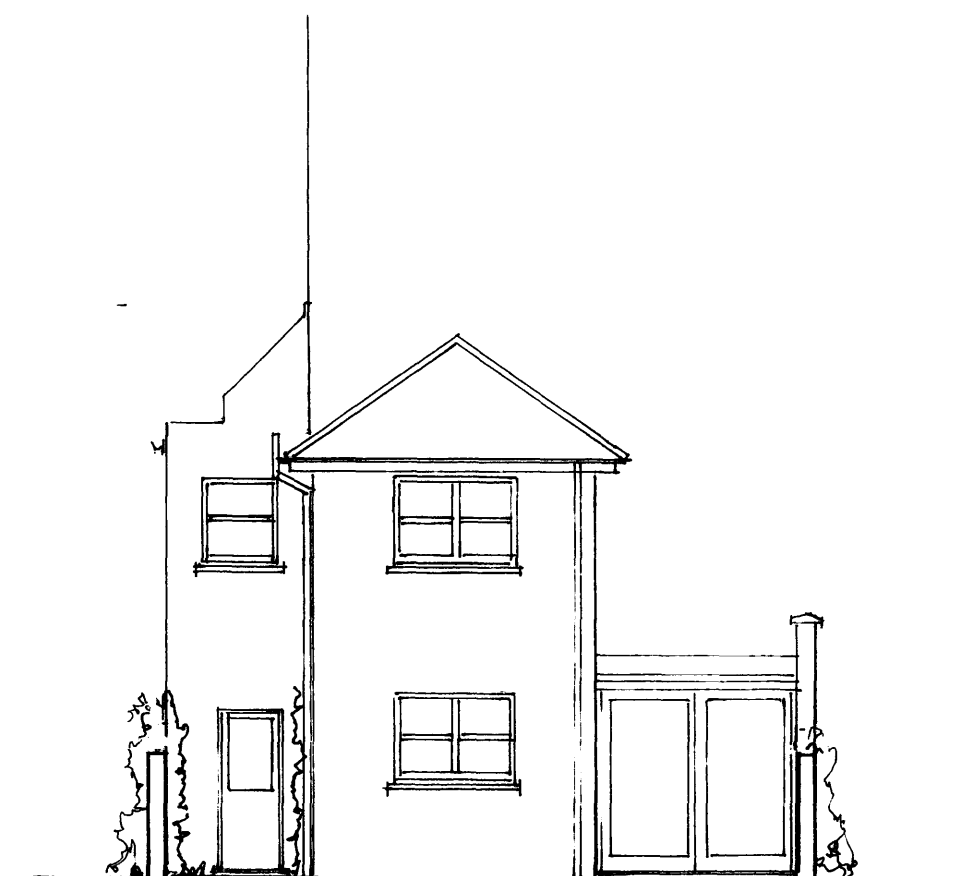

EXISTING REAR ELEVATION

The Garden Flat.
72, PARKHILL ROAD, London. N.W.3. 2YT.

Date 31 MARCH 2010

drawn by
scale 1:100

FGC Architects

75 Parkhill Road London NW3 2YT
Telephone 020 8451 1111

All dimensions to be checked on site. Drawn on A3 paper to be reduced to A4 for printing.

EXISTING & PROPOSED
ELEVATIONS & SECTIONS

31/02