


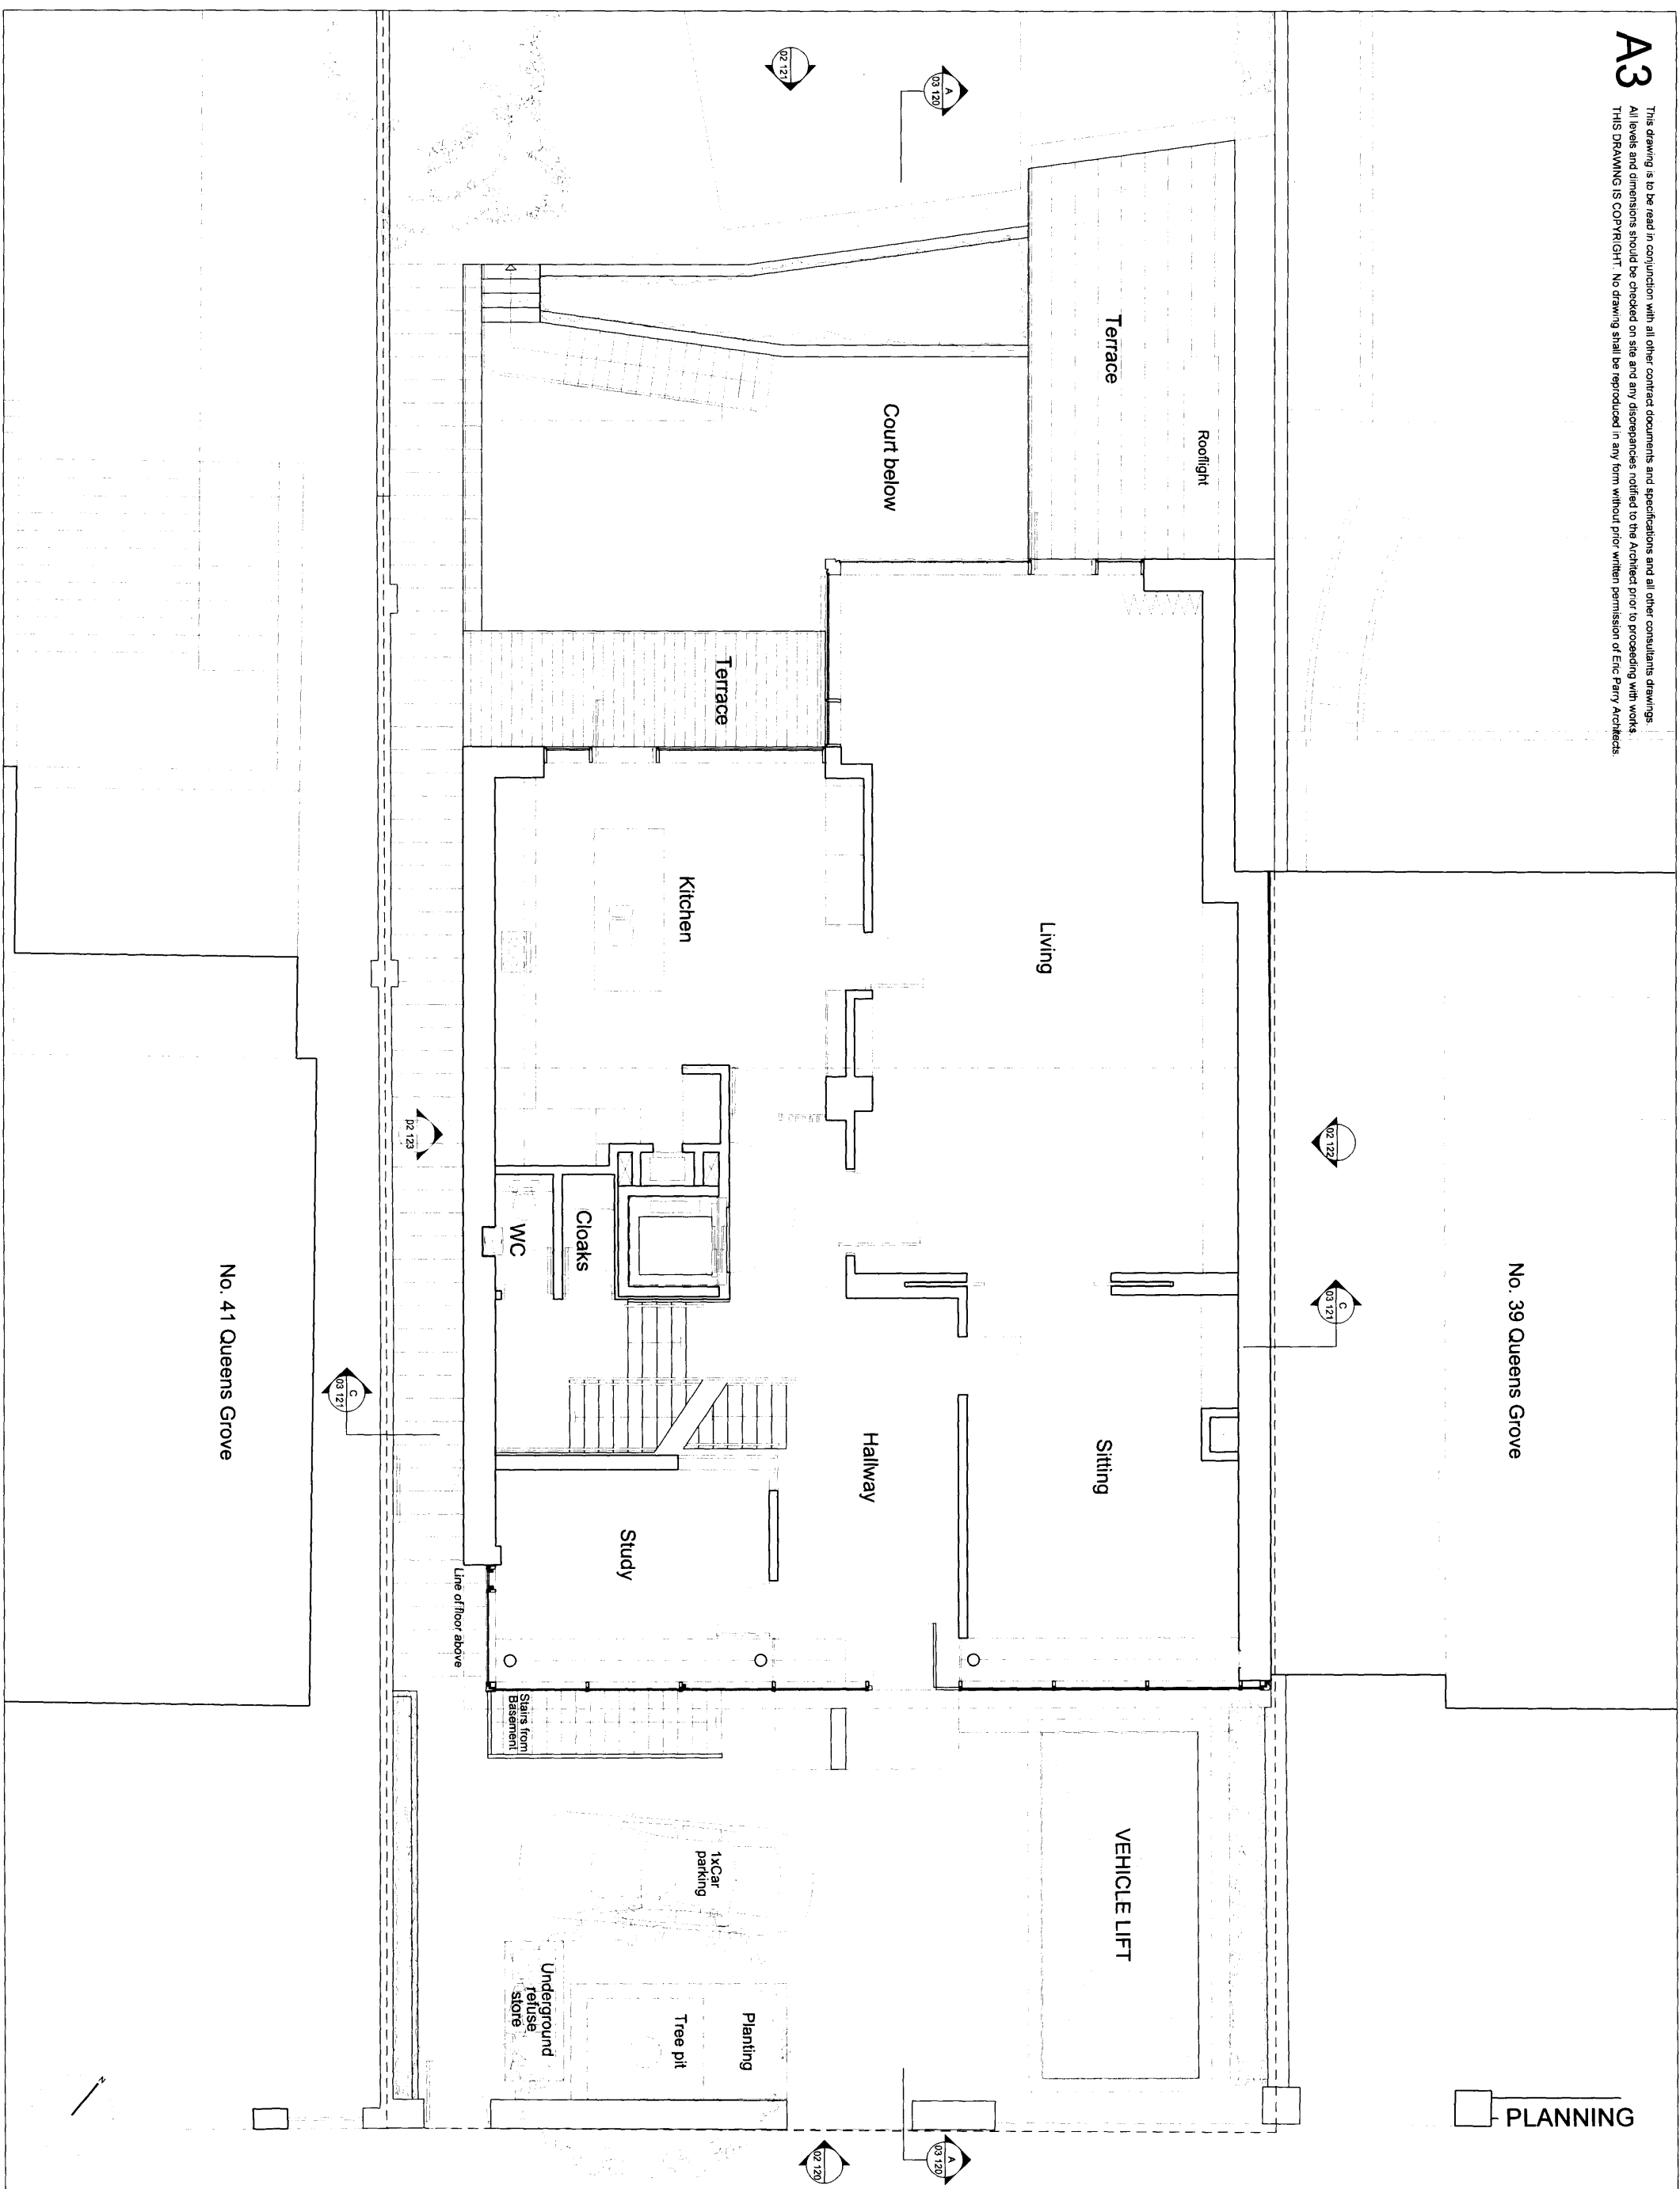

PLANNING

Rev	Description	Date	By	client	scale	drawn by
P0	Issued for planning	14.05.10	BL	Queen's Grove Residents	1: 100	RD
				project	date	checked by
				40 Queen's Grove, NW8	May 2010	RK
				drawing title	drawing no	rev
				Revised Proposed Ground Floor Plan	EPA QGR 01 121	P0

28 - 42 Banner Street
London EC1Y 8QE
Tel 020 7608 9600
Fax 020 7608 9601
www.ericparryarchitects.co.uk

Eric Parry Architects