
 


A3

This drawing is to be read in conjunction with all other contract documents and specifications and all other consultants drawings.
All levels and dimensions should be checked on site and any discrepancies notified to the Architect prior to proceeding with works.
THIS DRAWING IS COPYRIGHT. No drawing shall be reproduced in any form without prior written permission of Eric Parry Architects

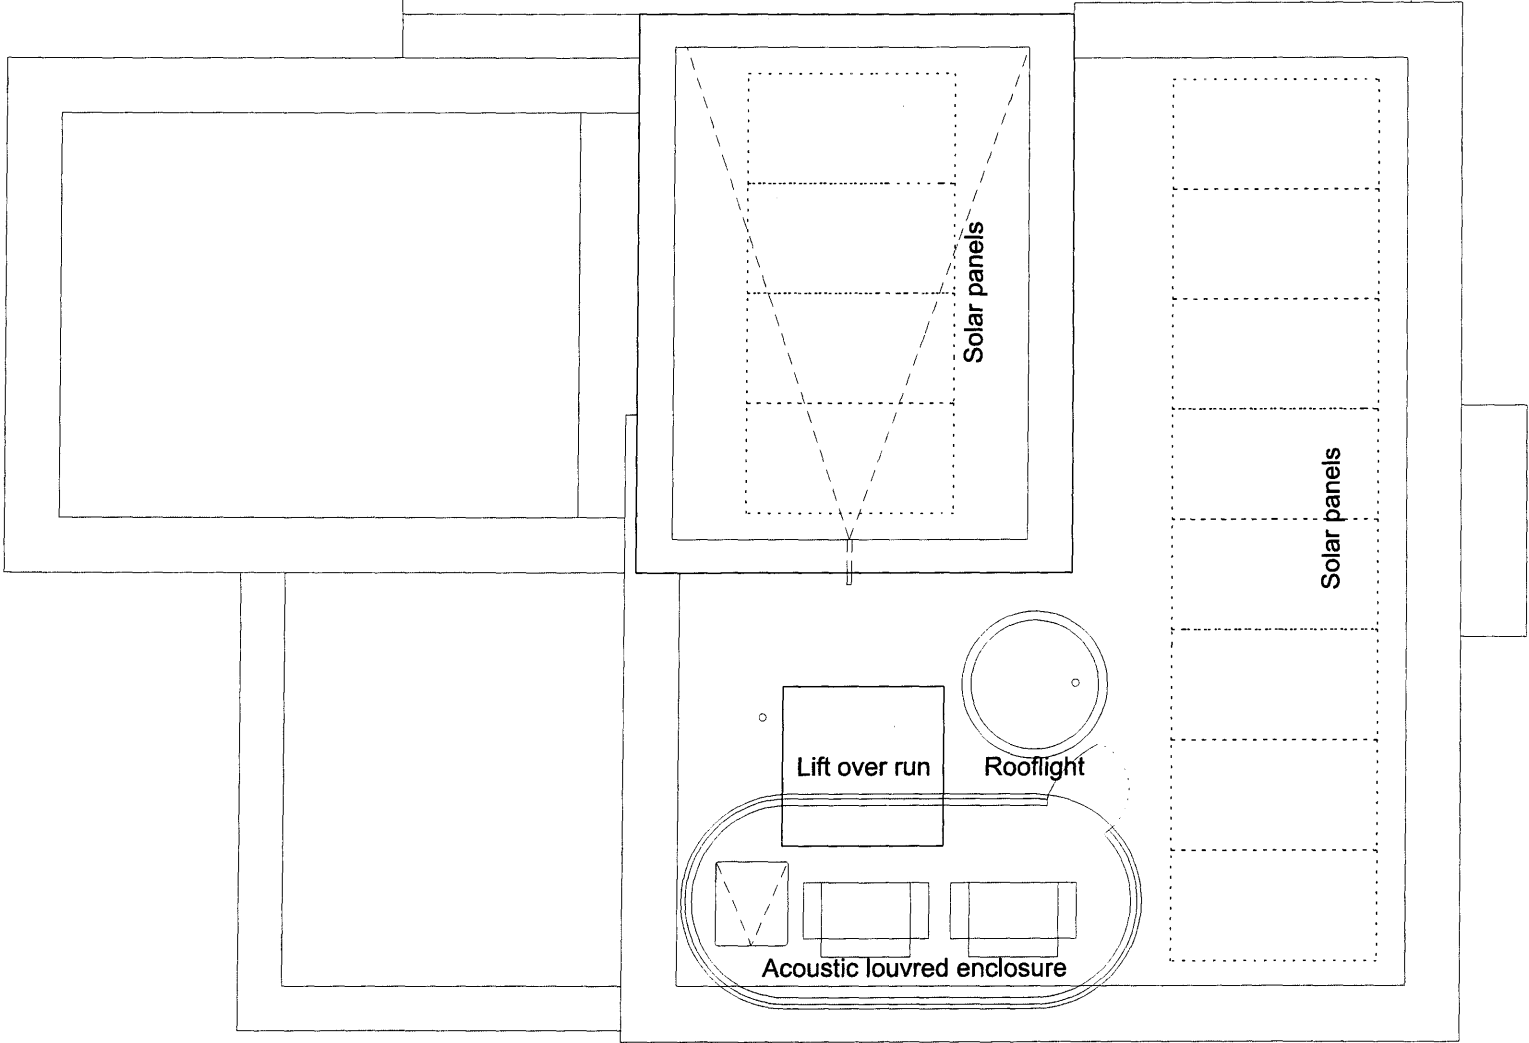

PLANNING

Rev	Description	Date	By	client	scale	drawn by	RD
P0	Issued for planning	14.05.10	BL	Queen's Grove Residents	1:100@A3		
P1	Issued for planning	17.05.10	BL	40 Queen's Grove, NW8	date	May 2010	RK
				drawing title	drawing no		rev
				Revised Proposed Roof Plan	EPA QGR 01 124		P1