


A3

This drawing is to be read in conjunction with all other contract documents and specifications and all other consultants drawings.
All levels and dimensions should be checked on site and any discrepancies notified to the Architect prior to proceeding with works.
THIS DRAWING IS COPYRIGHT. No drawing shall be reproduced in any form without prior written permission of Eric Parry Architects.

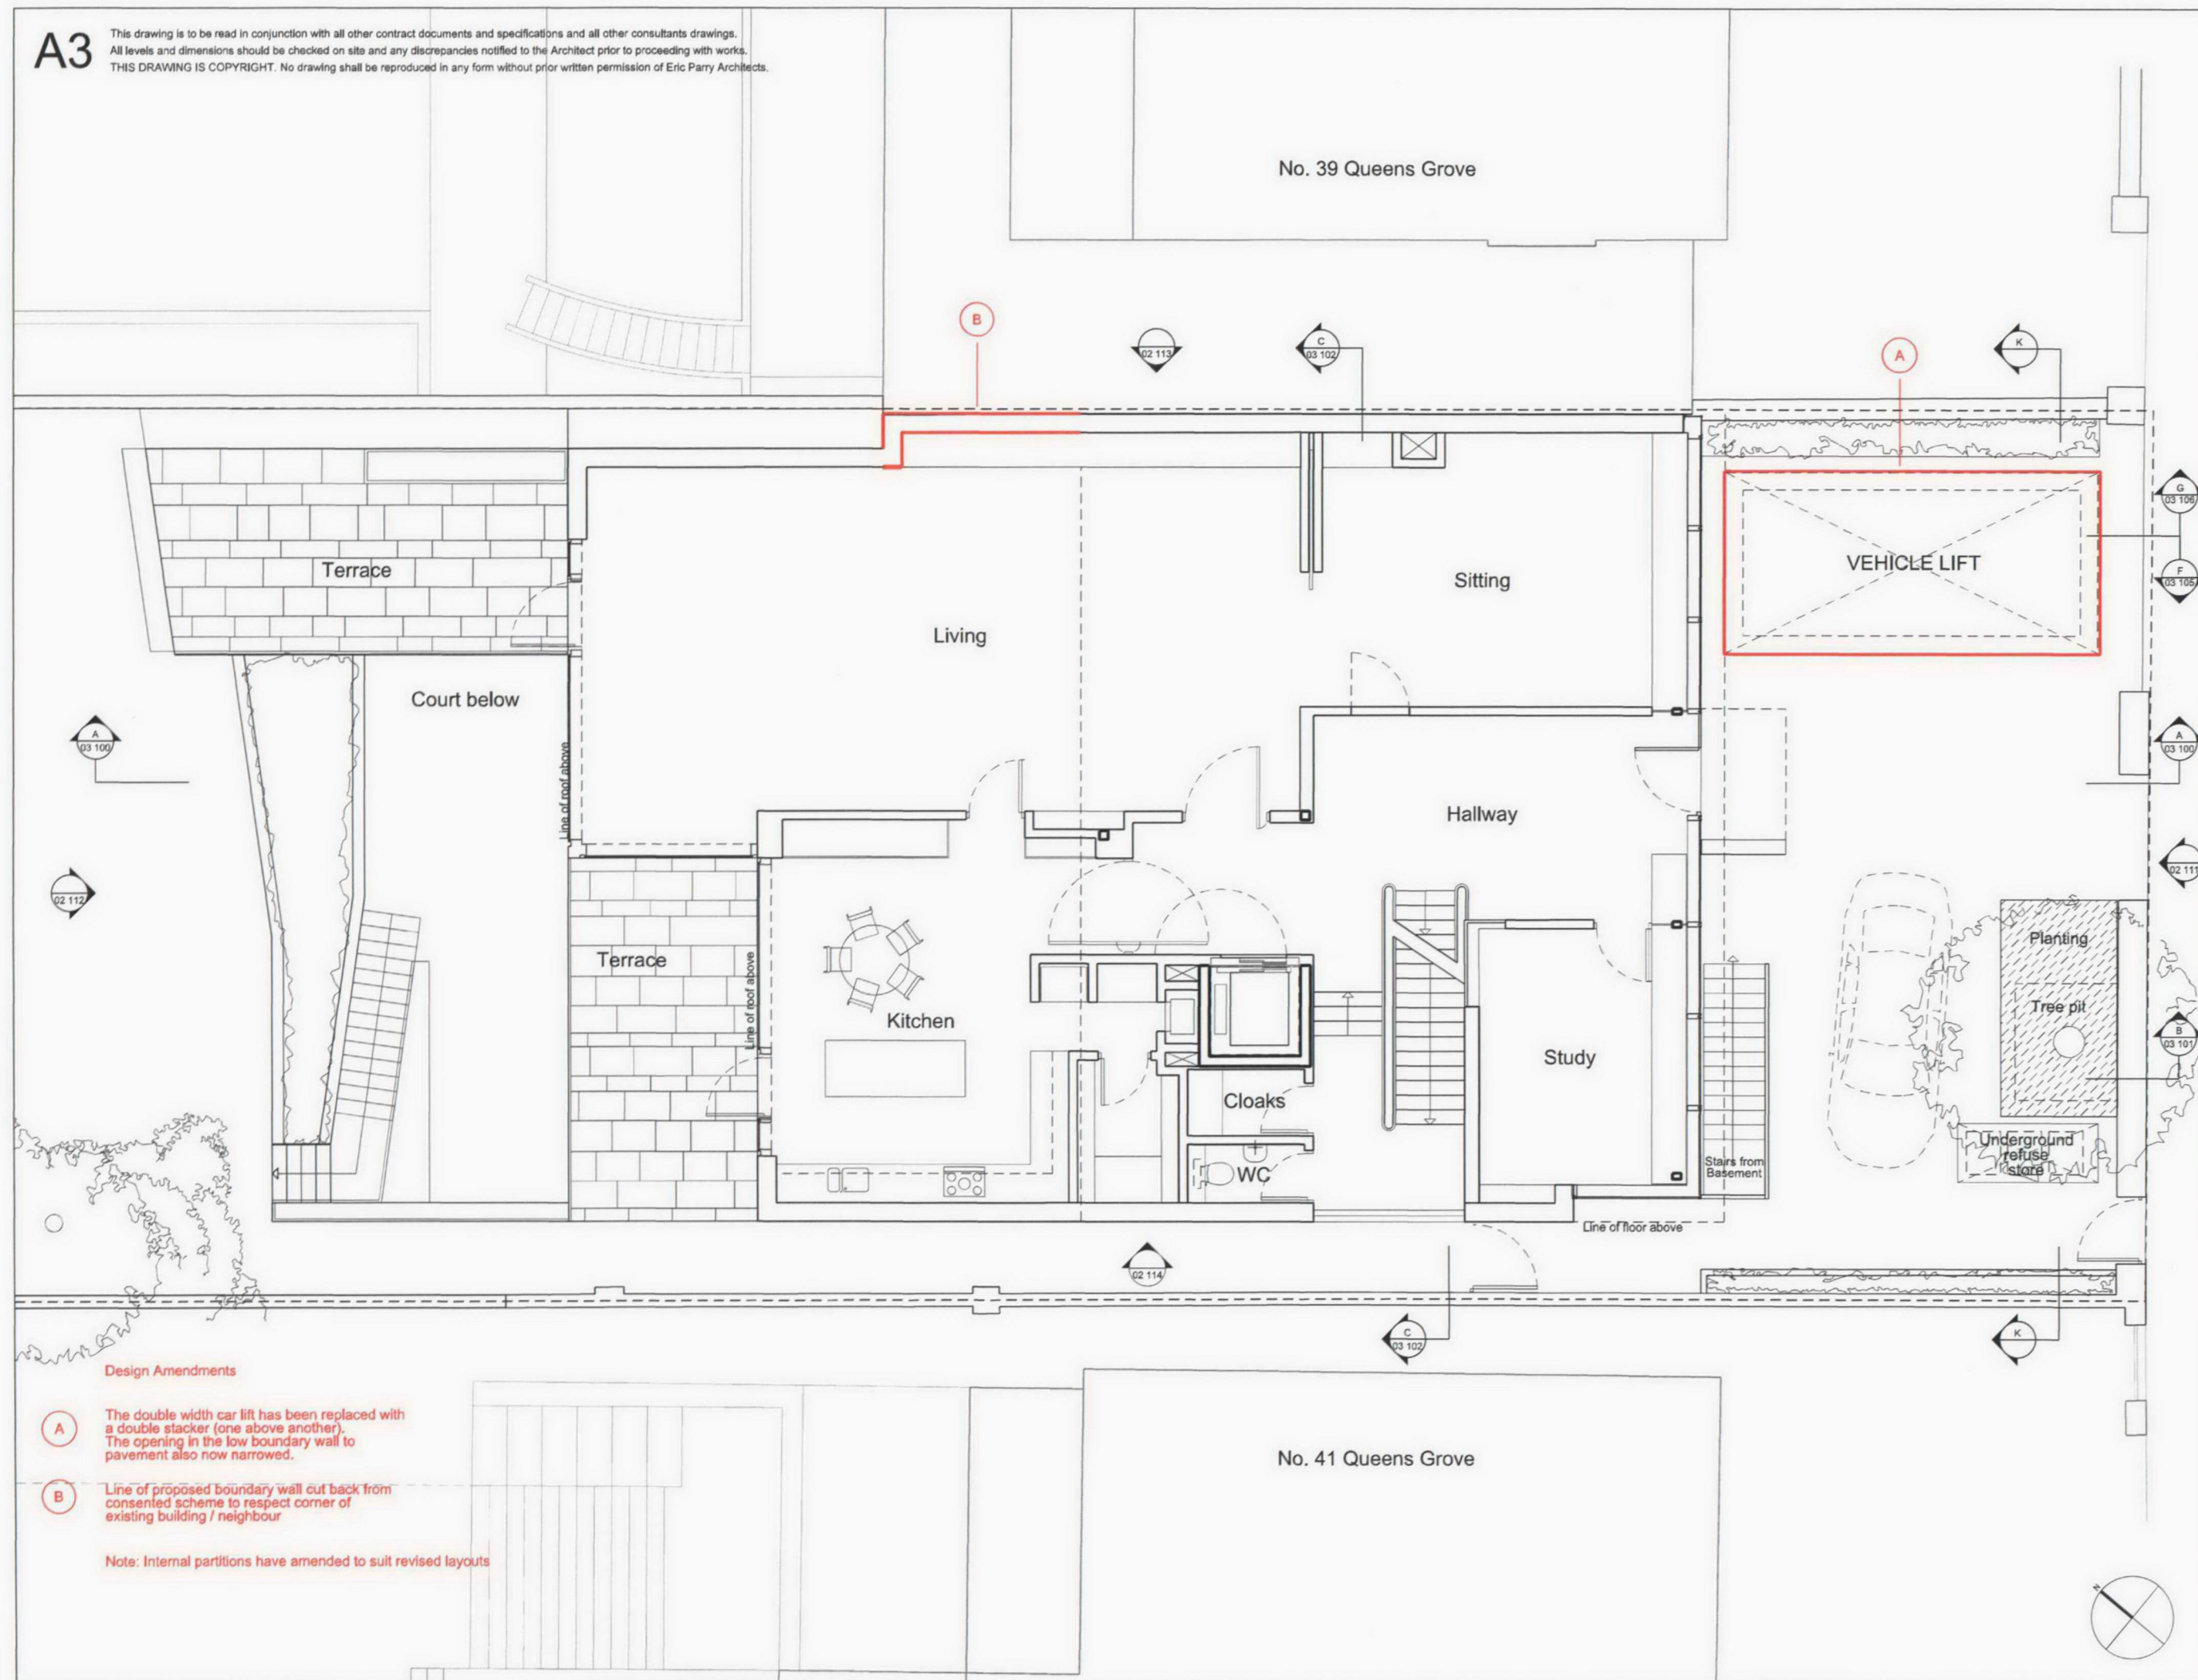

Design Amendments

A The double width car lift has been replaced with a double stacker (one above another). The opening in the low boundary wall to pavement also now narrowed.

B Line of proposed boundary wall cut back from consented scheme to respect corner of existing building / neighbour

Note: Internal partitions have amended to suit revised layouts

Rev	Description	Date	By	Client	Project	Scale	Drawn by	Checked by	Rev
P6	General update - revision clouds added to indicate changes	10.03.10	BL	Queen's Grove Residents	40 Queen's Grove, NW8	1: 100	ZF	1: 100	ZF
P7	Issued to DP9	24.03.10						October 2007	RK
P3	Issued for information with internal layout changes	10.06.09							
P4	General update - issued for information	10.02.10							
P5	Updates client meeting 19.02.10 as minutes. Issued for info.	23.02.10							
				28 - 42 Banner Street London EC1Y 8QE Tel 020 7608 9600 Fax 020 7608 9601 www.ericparryarchitects.co.uk		Proposed Ground Floor Plan		EPA QGR 01 100	
				Eric Parry Architects				P7	