


This drawing is to be read in conjunction with all other contract documents and specifications and all other consultants drawings.
All levels and dimensions should be checked on site and any discrepancies notified to the Architect prior to proceeding with works.
THIS DRAWING IS COPYRIGHT. No drawing shall be reproduced in any form without prior written permission of Eric Parry Architects.

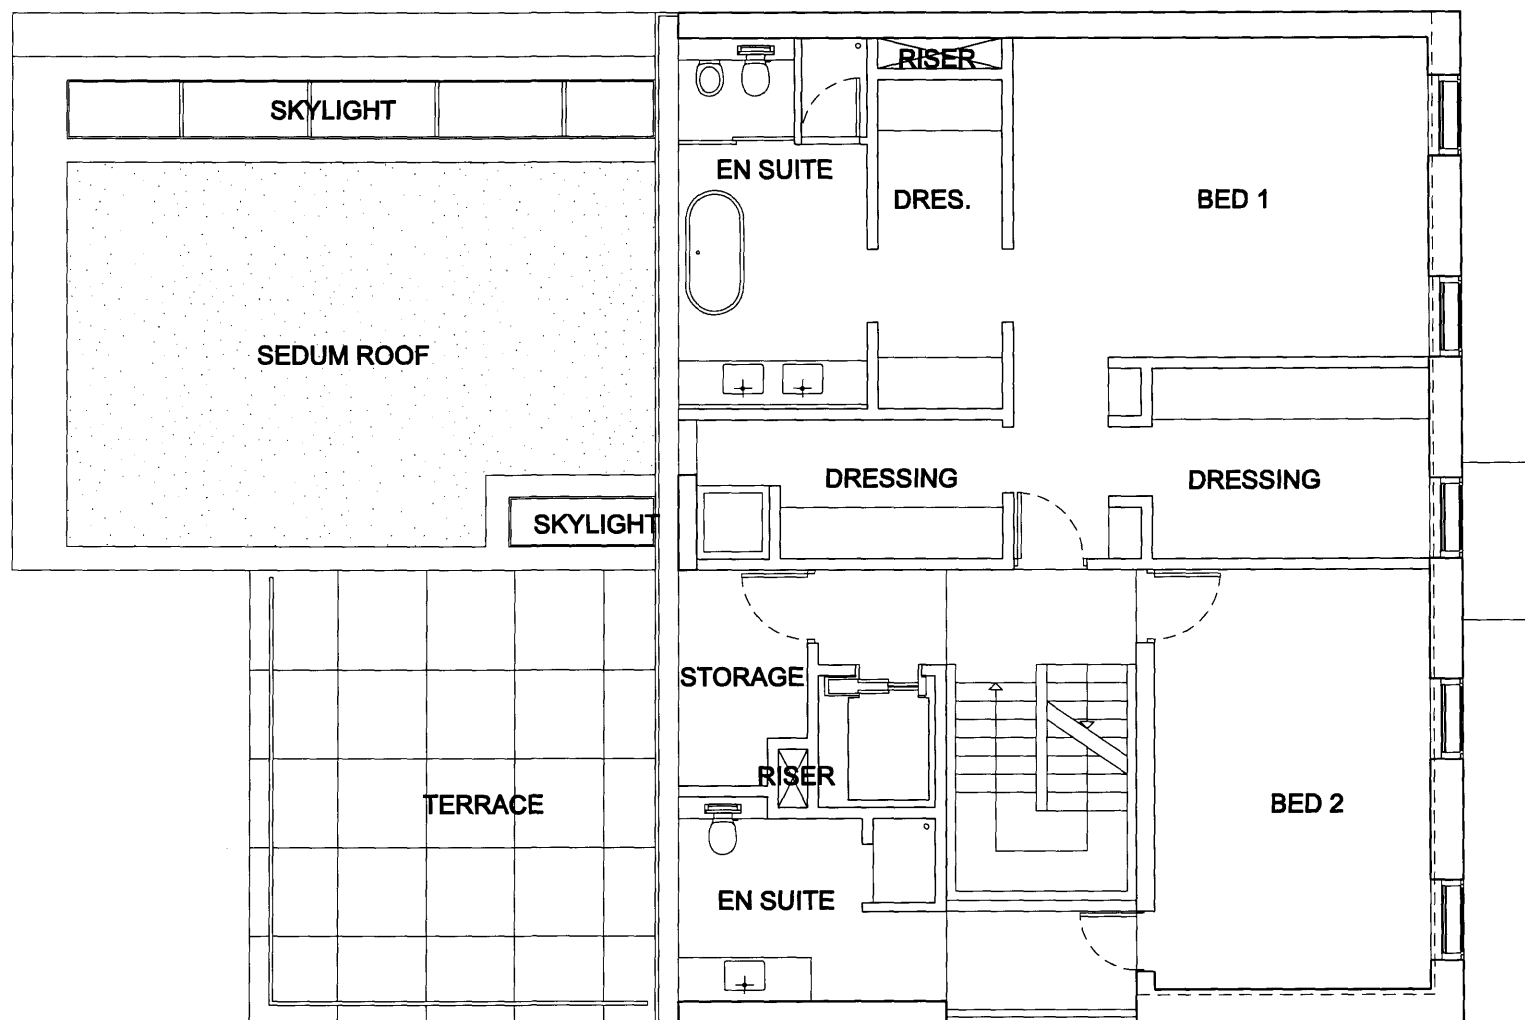

PLANNING

Rev	Description	Date	By
P0	Issued for Preliminary Planning	22.10.07	
P1	Issued for Planning	07.01.08	

28 - 42 Banner Street London EC1Y 8QE Tel 020 7608 9600 Fax 020 7608 9601 www.ericparryarchitects.co.uk Eric Parry Architects				client	Queen's Grove Residents	scale	1: 100	drawn by	ZF
	project	40 Queen's Grove, NW8	date	October 2007	checked by	RK			
	drawing title	Proposed First Floor Plan	drawing no	EPA QGR 01 101					
				P1					