
 


A3

This drawing is to be read in conjunction with all other contract documents and specifications and all other consultants drawings.
All levels and dimensions should be checked on site and any discrepancies notified to the Architect prior to proceeding with works.
THIS DRAWING IS COPYRIGHT. No drawing shall be reproduced in any form without prior written permission of Eric Parry Architects.

Note: Internal partitions have amended to suit revised layouts

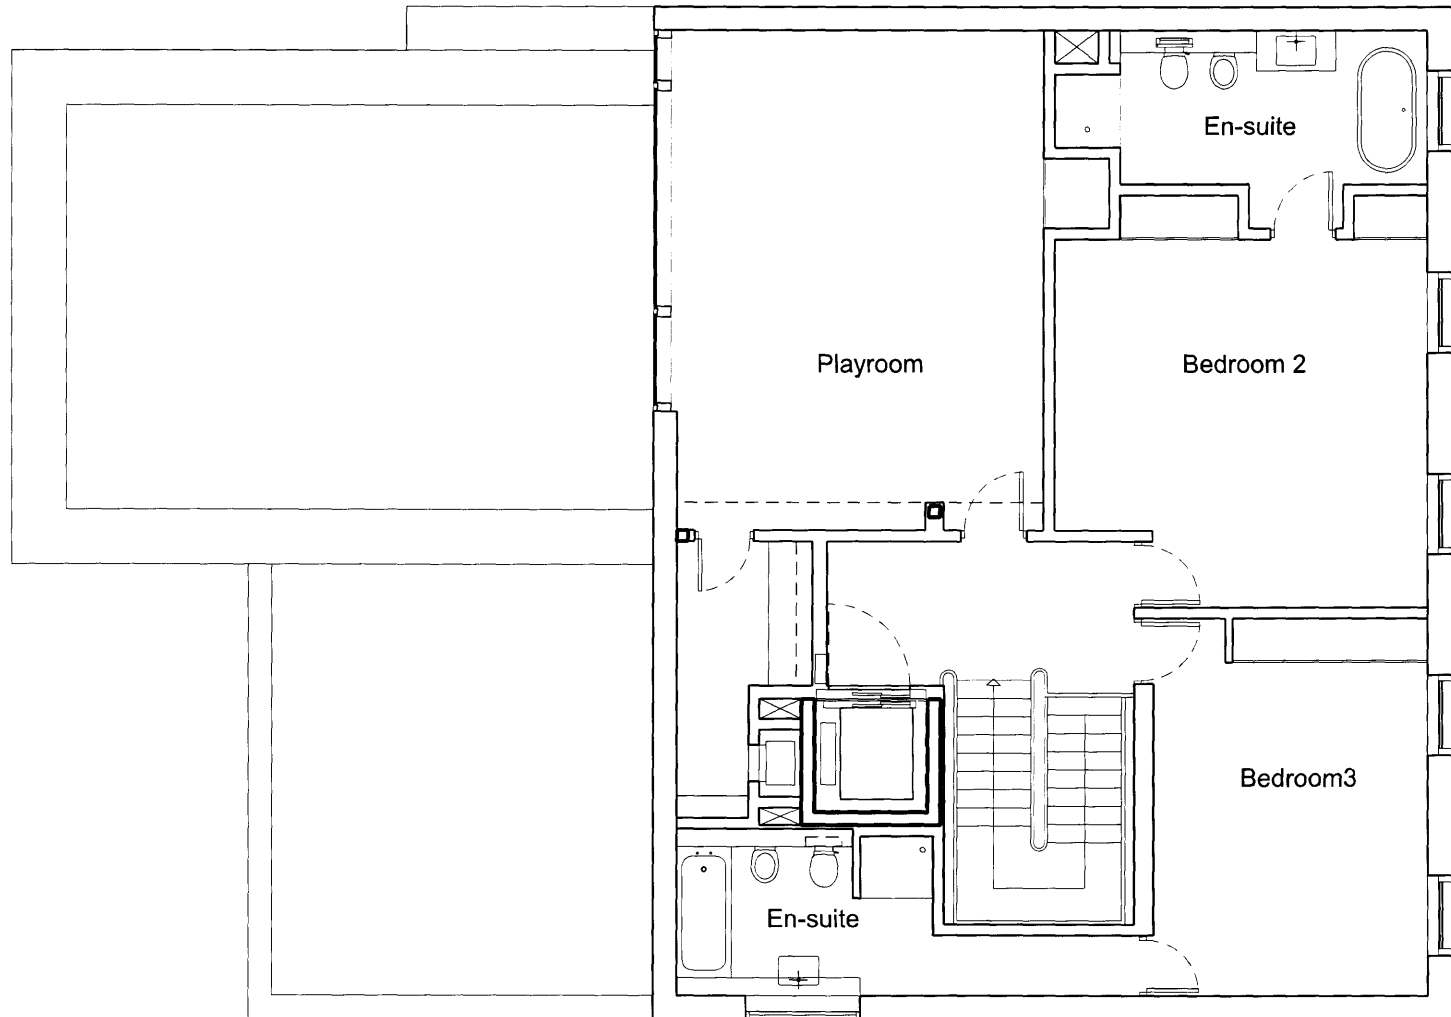

PLANNING

Rev	Description	Date	By	client	scale	drawn by	ZF
P5	General update - revision clouds added to indicate changes	10.03.10		Queen's Grove Residents	1: 100		
P6	Issue to DP9	24.03.10		40 Queen's Grove, NW8	October 2007		RK
P2	Issued for Information with internal layout changes	09.06.09					
P3	General update - issued for information	10.02.10					
P4	Updates client meeting 19.02.10 as minutes. Issued for info.	23.02.10	DL				
				28 - 42 Banner Street London EC1Y 8QE Tel 020 7608 9600 Fax 020 7608 9601 www.ericparryarchitects.co.uk			
				Eric Parry Architects			
				Proposed Second Floor Plan		EPA QGR 01 102	P6