


A3

This drawing is to be read in conjunction with all other contract documents and specifications and all other consultants drawings.
All levels and dimensions should be checked on site and any discrepancies notified to the Architect prior to proceeding with works.
THIS DRAWING IS COPYRIGHT. No drawing shall be reproduced in any form without prior written permission of Eric Parry Architects.

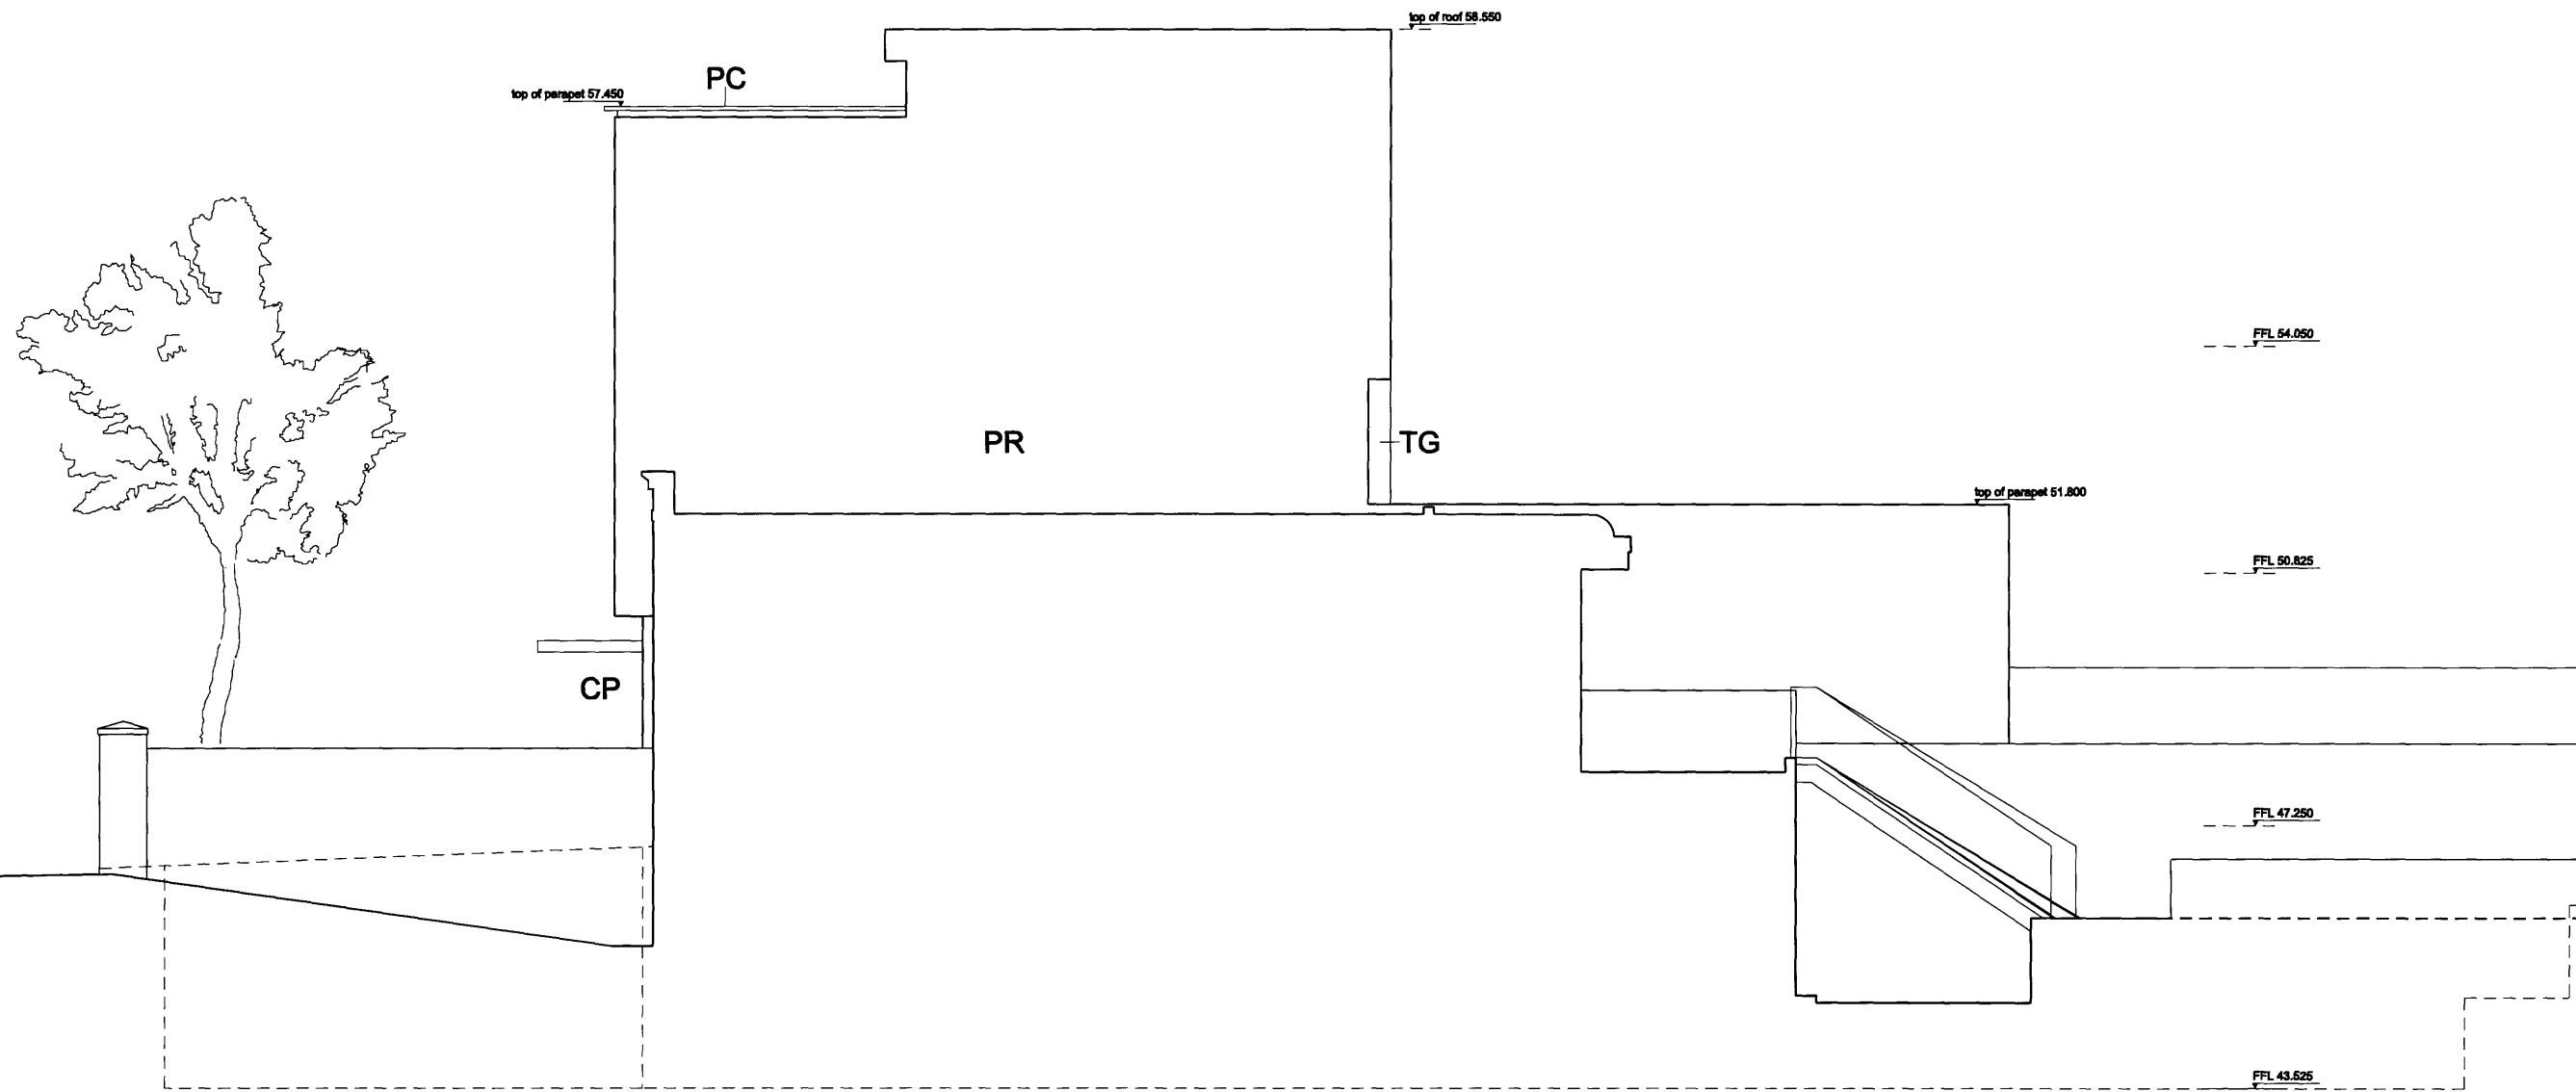

QUEEN'S GROVE

MATERIALS KEY

- PC PAINTED METAL COPING
- PR PAINTED RENDER
- CP CERAMIC PANEL
- CG CLEAR DOUBLE GLAZING
- TG TRANSLUCENT GLAZING

PLANNING

Rev	Description	Date	By	client	scale	drawn by	checked by	date	drawing no	rev
P0	Issued for Preliminary Planning	22.10.07		Queen's Grove Residents	1: 100					ZF
P1	Issued for Planning	07.01.08		40 Queen's Grove, NW8				October 2007		RK
				Proposed North East Elevation						
				28 - 42 Banner Street London EC1Y 8QE Tel 020 7608 9600 Fax 020 7608 9601 www.ericparryarchitects.co.uk						
				Eric Parry Architects					EPA QGR 02 113	P1