
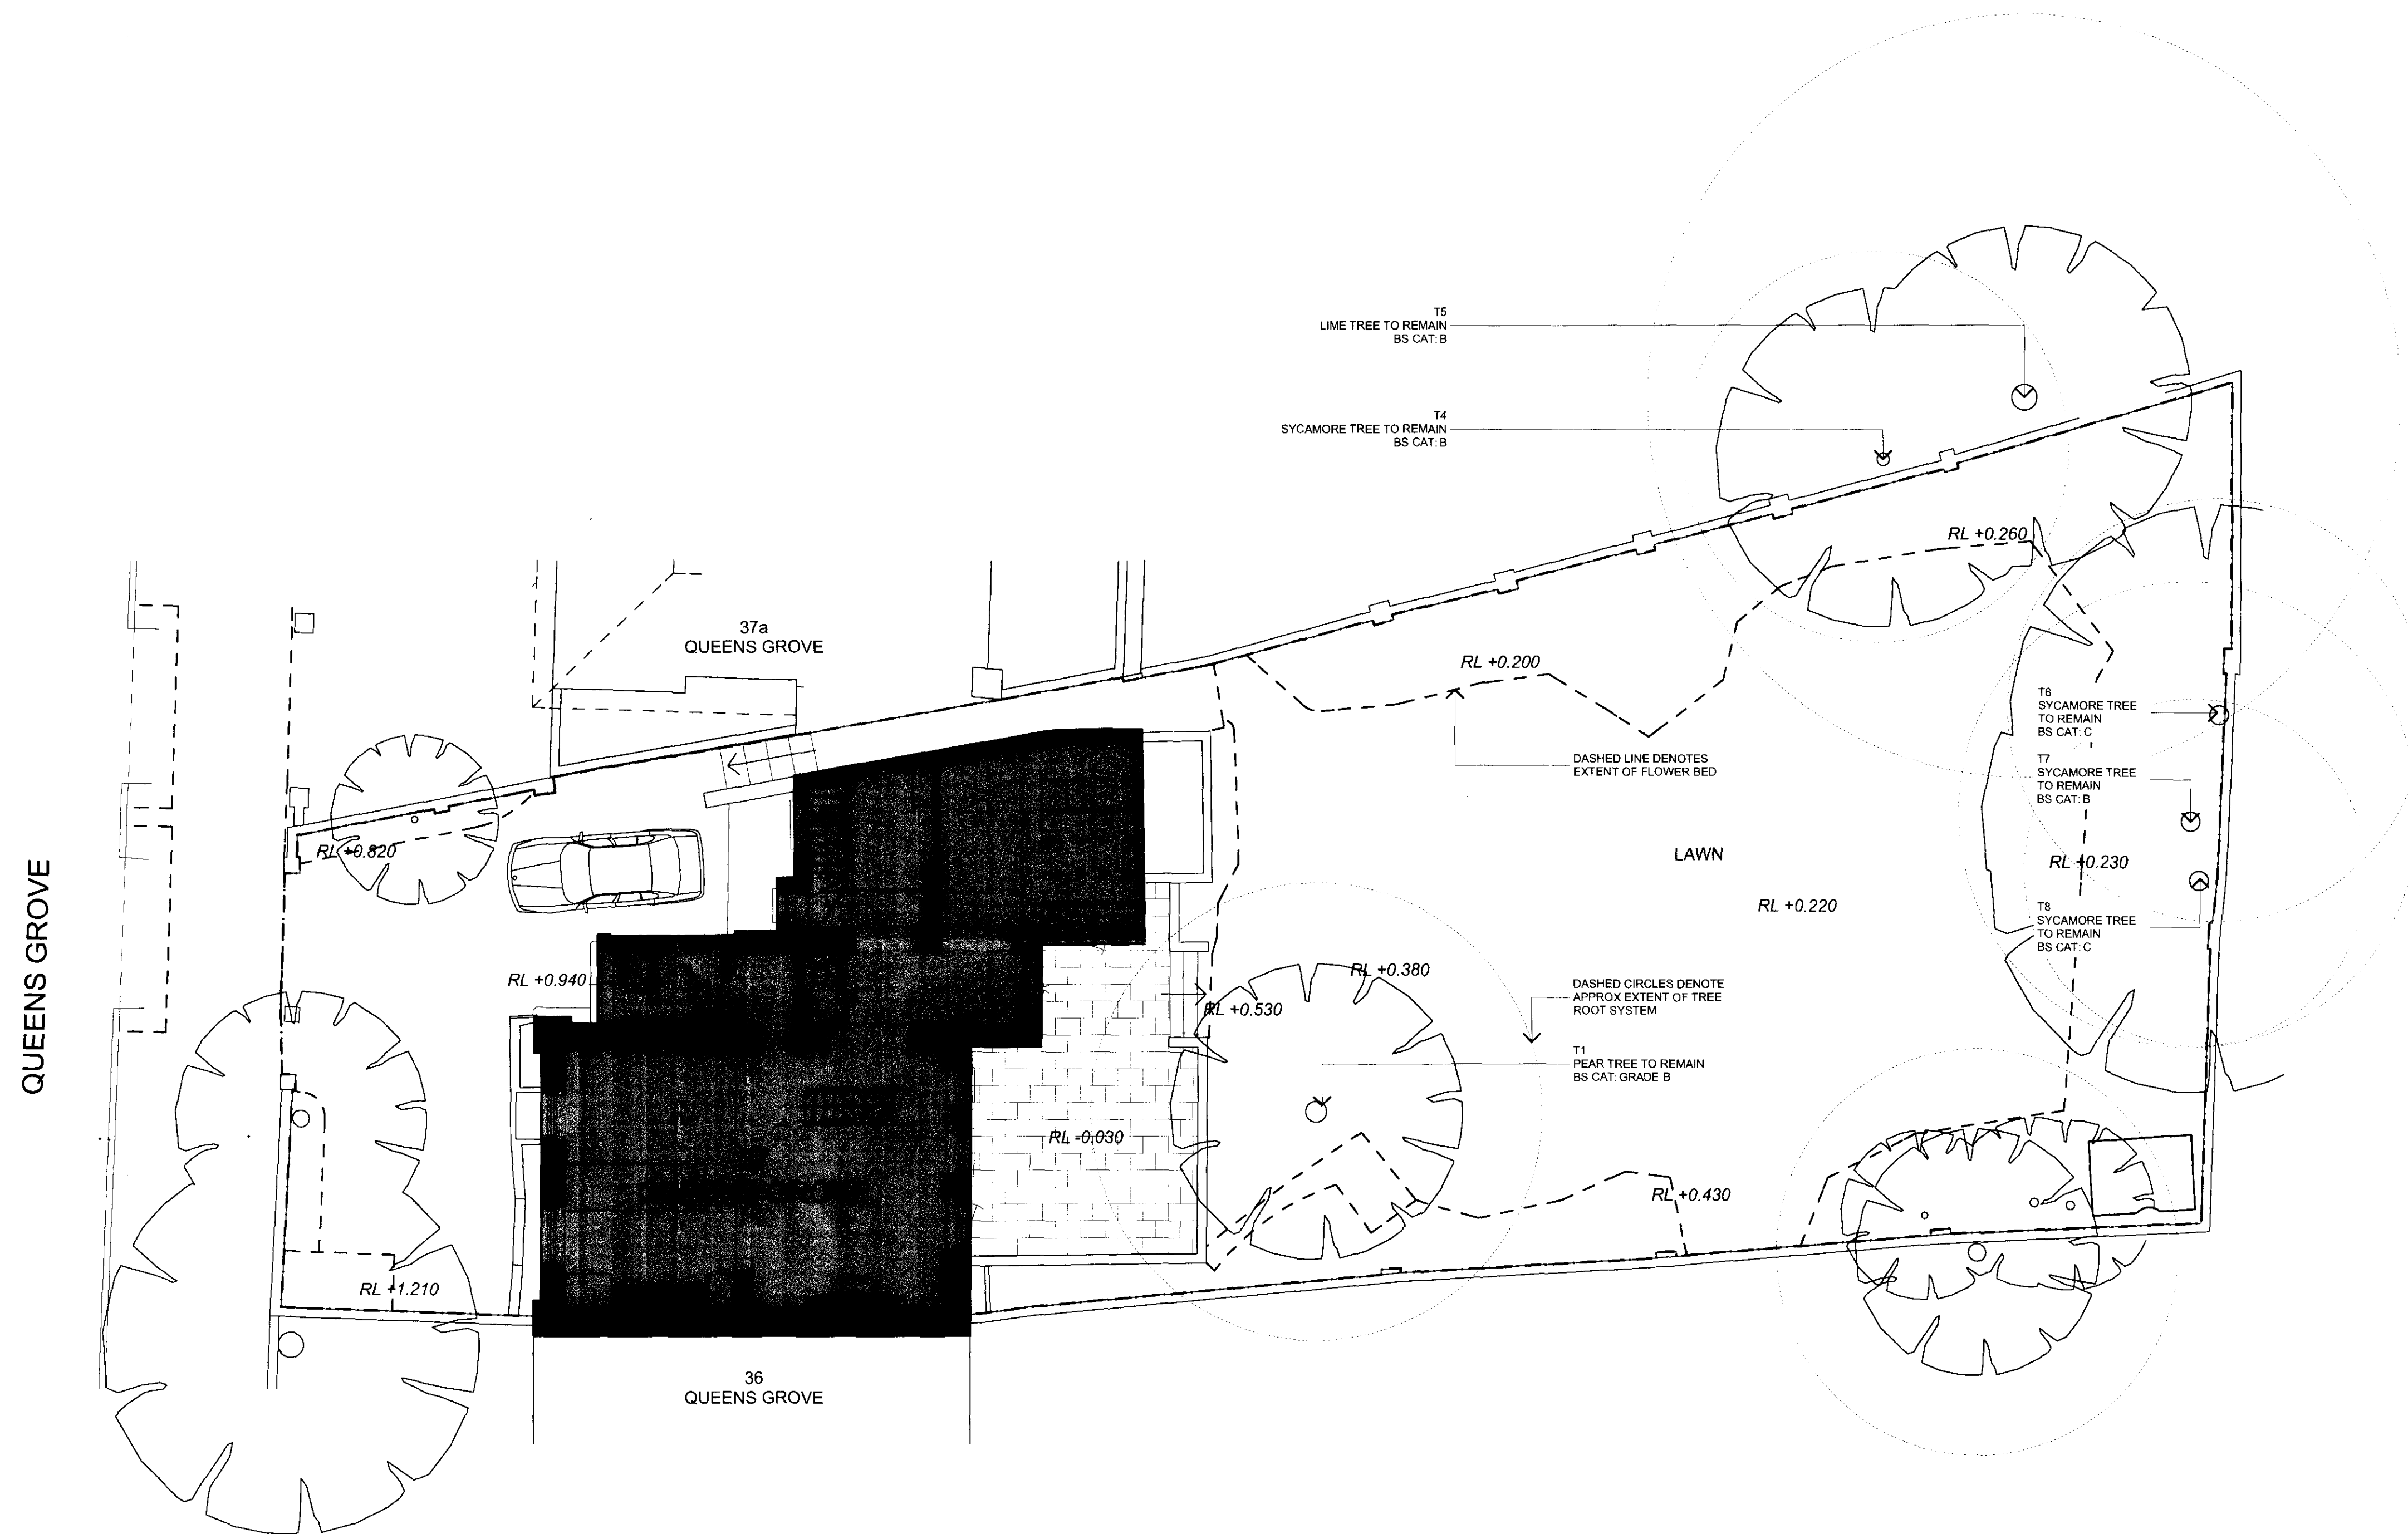


Figured dimensions only are to be taken from this drawing. All dimensions are to be checked on site before any work is put in hand. If in doubt, ask.

NOTES

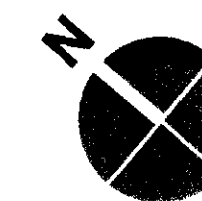

Rev	Description	Drawn	Date	Checked
E	New Planning Application	MJ	09.06.10	-
D	Tender Issue	MJ	20.04.10	-
C	Planning Issue	MJ	09.03.10	-
B	Issue To GIA	MJ	03.03.10	-
A	Initial Concept Design	JSM	14.01.10	-

Spence Harris Hagan associates
architects + interiors + design consultants

1 Vincourt Place
Ravenscourt Park
Hammersmith London
W6 9EU

tel : 020 8600 4171
fax : 020 8600 4161
mail : shh@shh.co.uk
web : www.shh.co.uk



Project: 37 Queens Grove		
Author:	Site Address: 37 Queens Grove St John's Wood, NW8 6HN	
Checked:	Client: Mr and Mrs Ritblat	
Title: 626 Site Plans Existing Site Plan		
Status:	Scale A1:	Scale A3:
PLANNING	1:200	1:400
Project no. / Stage / Drawing no.	Date:	Revision:
626(P)001	01.10	E

SCALE 1:200 at A3

1 EXISTING SITE PLAN