


Figured dimensions only are to be taken from this drawing. All dimensions are to be checked on site before any work is put in hand. If in doubt, ask.

NOTES

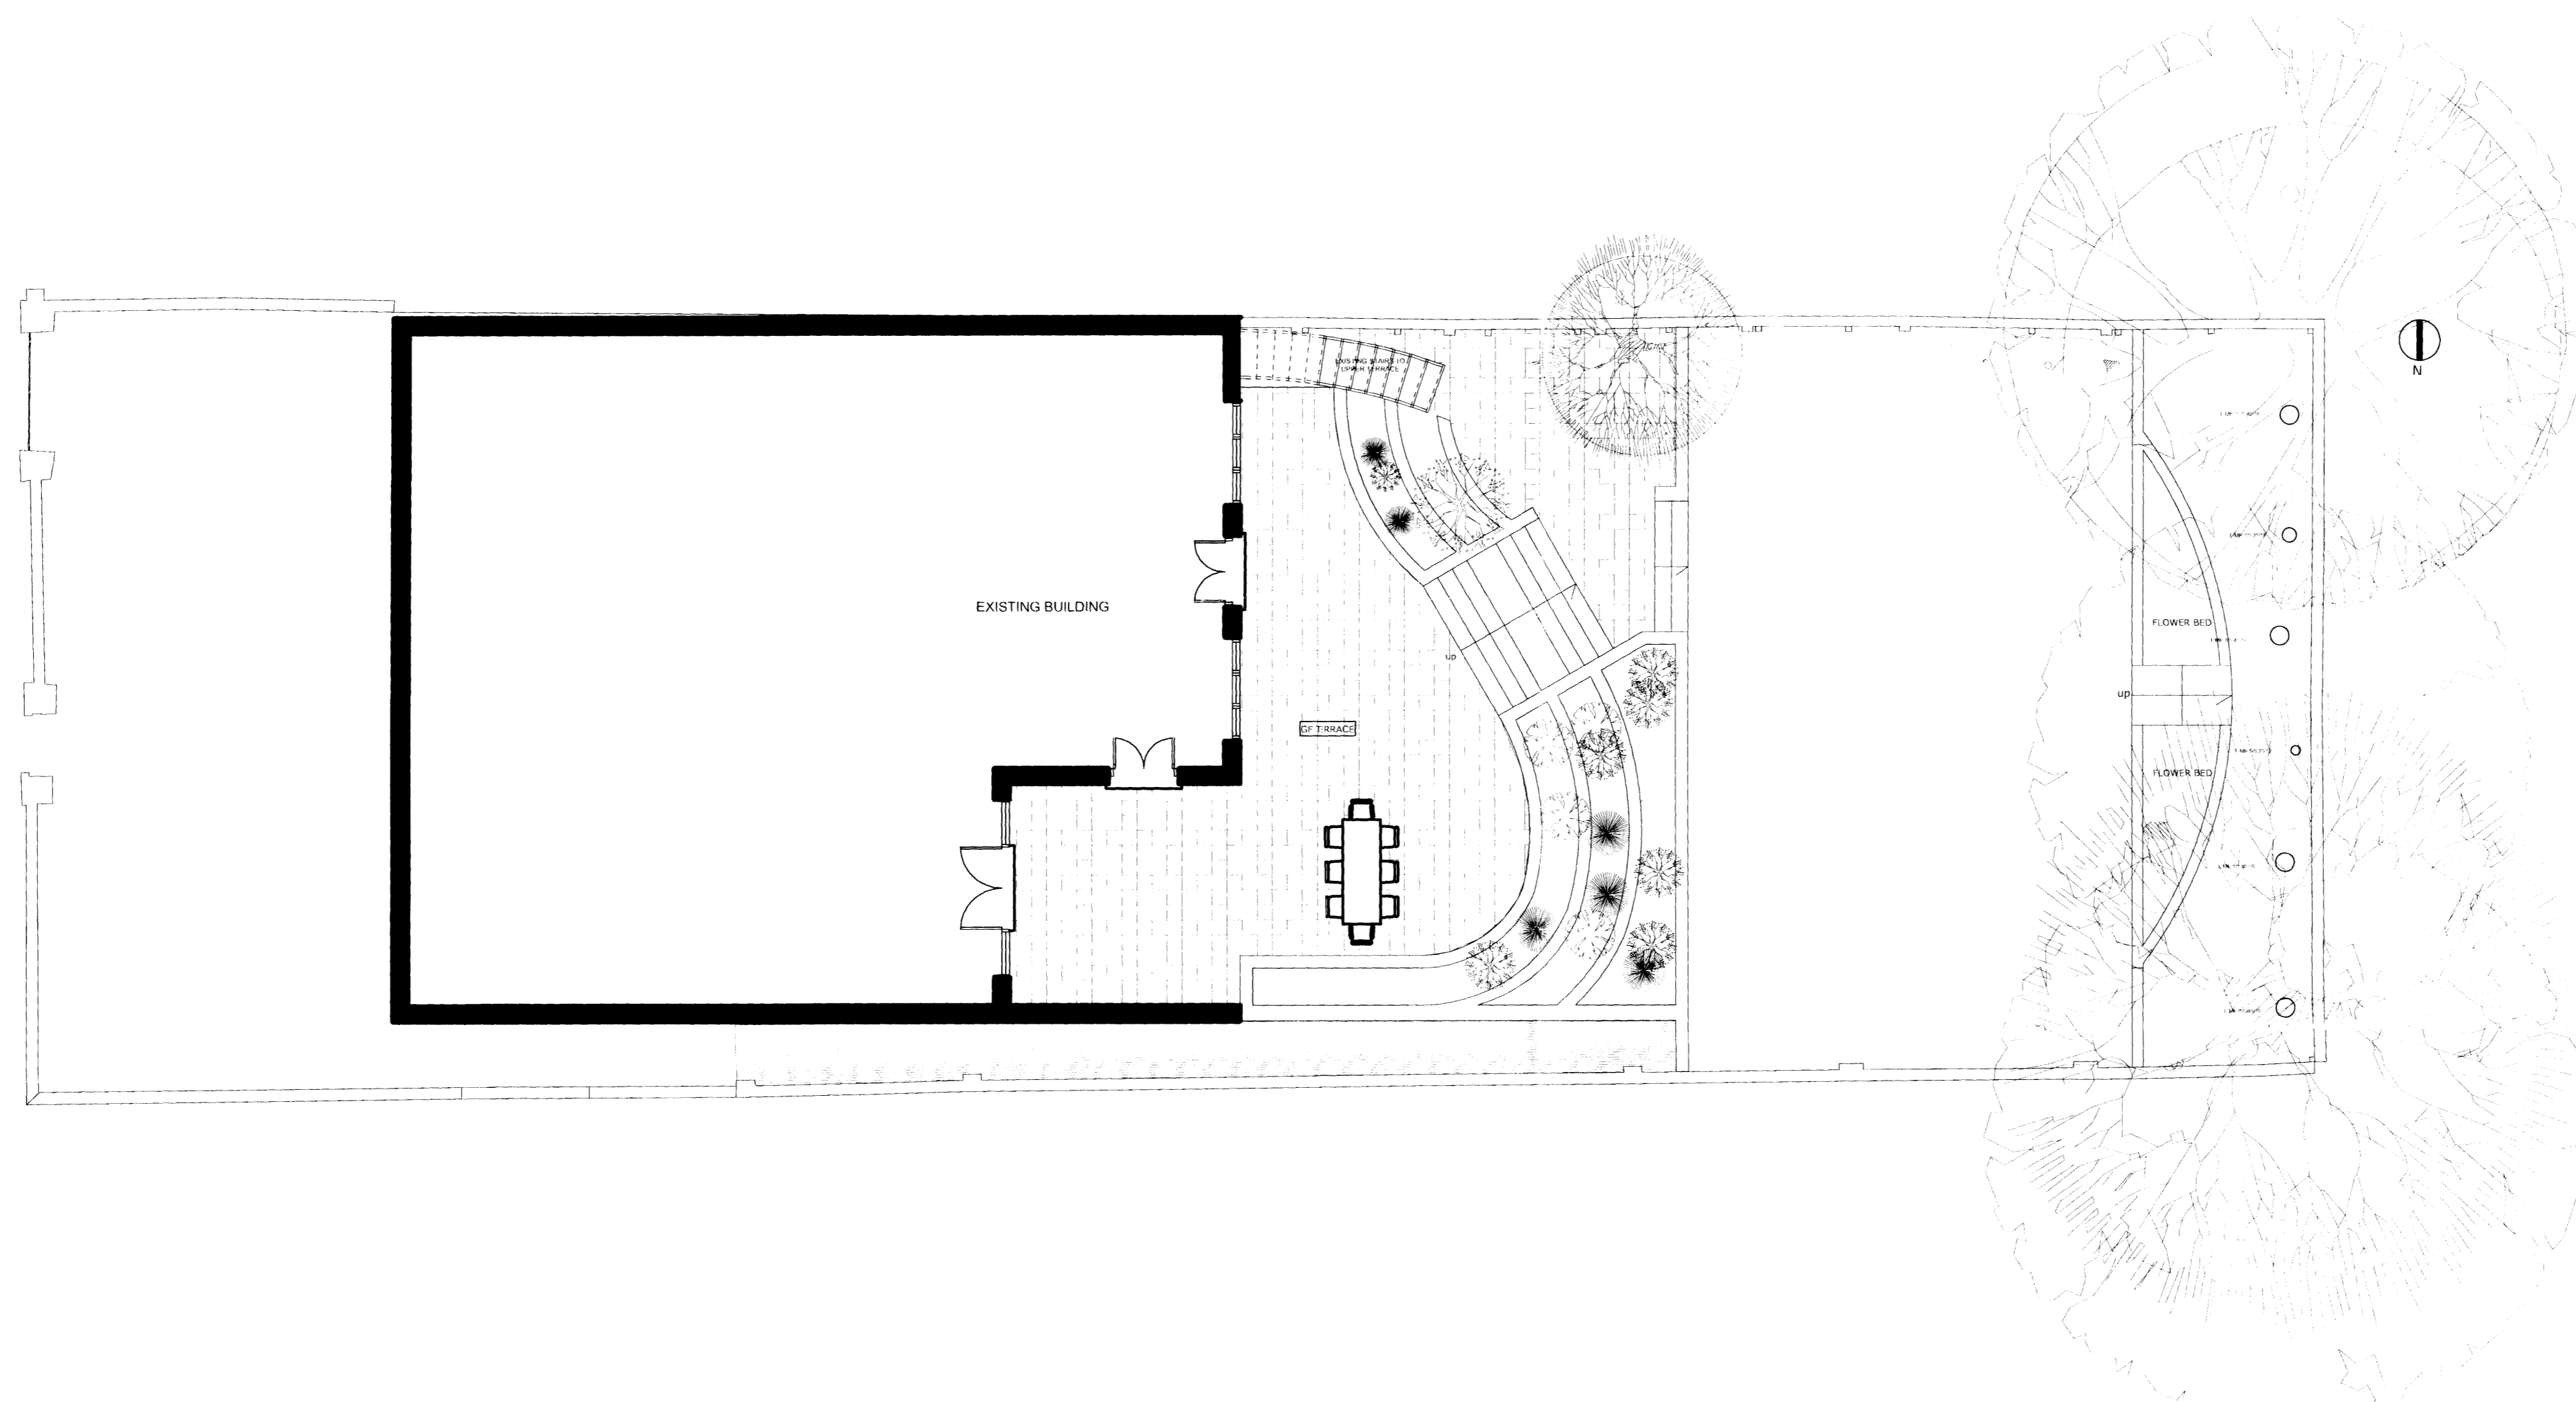


A	Planning Application	AE	26.05.10	JJM
Rev	Description	Drawn	Date	Checked

Spence Harris Hogan associates  
 architects + interiors + design consultants

1 Vencourt Place  
 Ravenscourt Park  
 Hammersmith London  
 W6 9nu

tel : 020 8600 4171  
 fax : 020 8600 4181  
 mail : shh@shh.co.uk  
 web : www.shh.co.uk



Project:  
**39 Queens Grove**

Author: AE Site Address: 39 Queens Grove London NW8

Checked: JSM Client: Mr Young

Title: 000 Site Plans  
 (A) Existing Site Plan

Status:	Scale A1:	Scale A3:
Planning	1:100	1:200

Project no. / Stage / Drawing no.	Date:	Revision:
644(P)001	10/05/26	A

**1** SCALE 1 : 100  
**EXISTING SITE PLAN**