




FLANK ELEVATION




FRONT ELEVATION

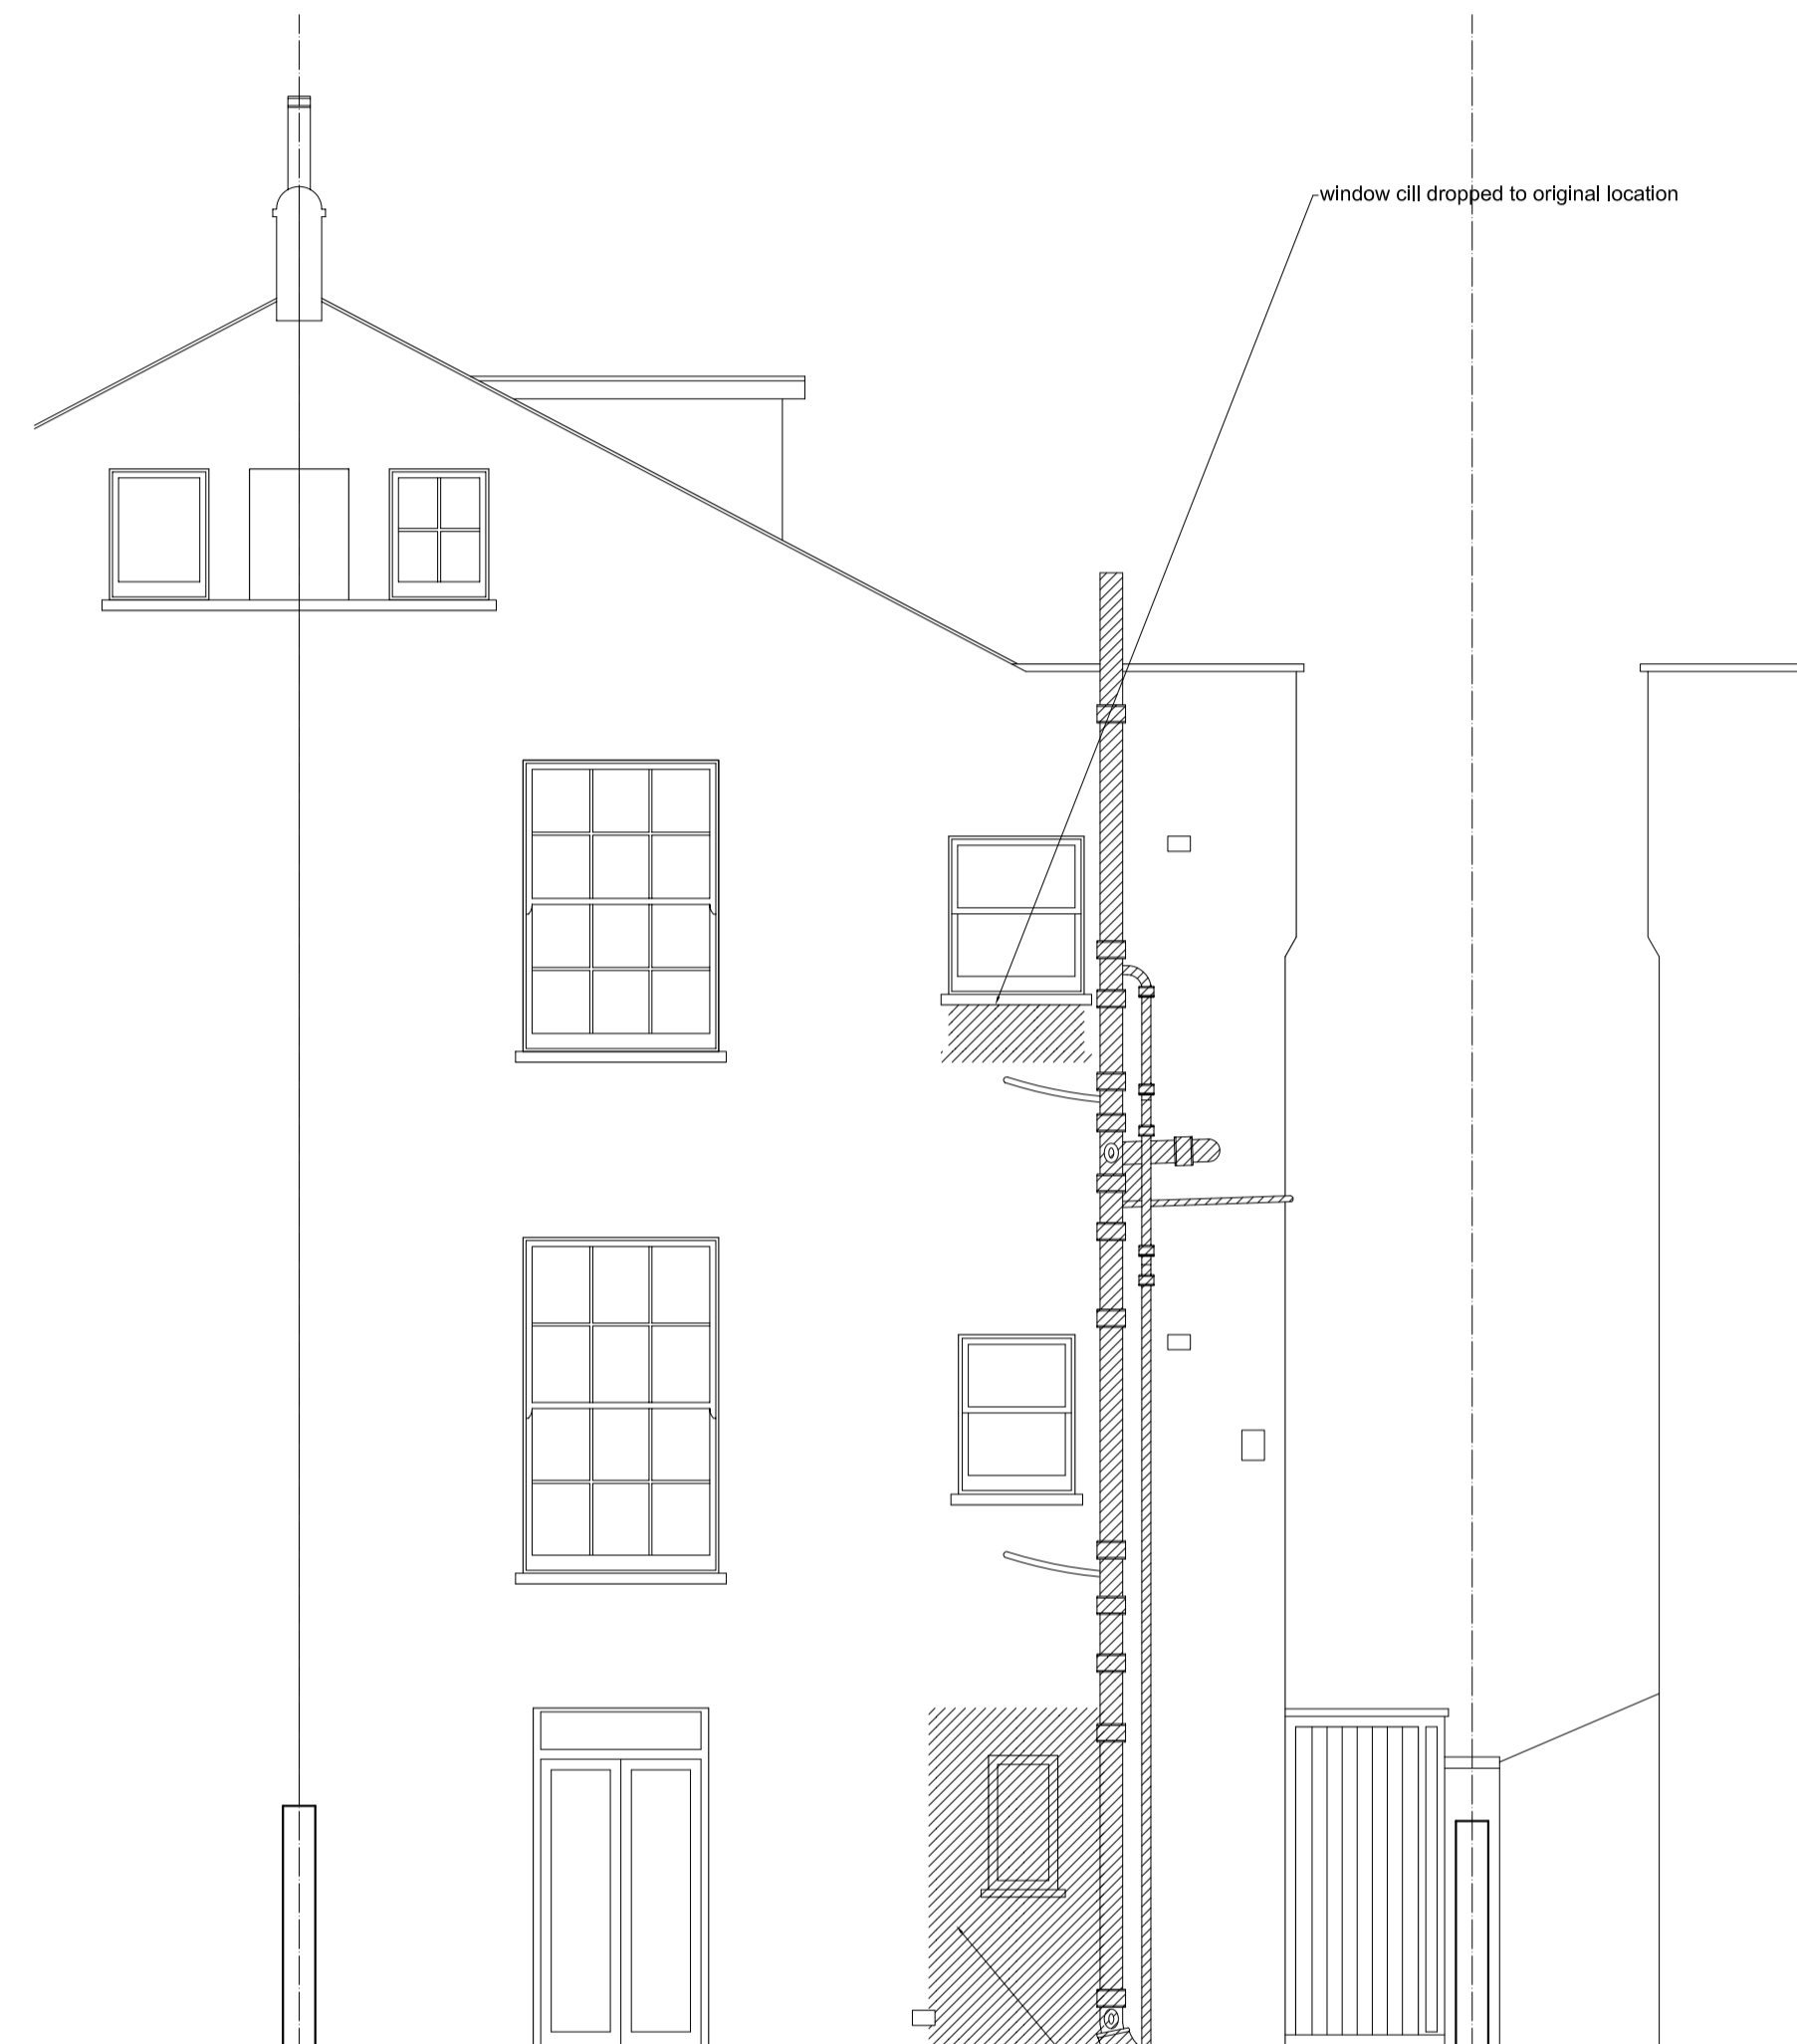

REAR ELEVATION

KEY

 hatching thus denotes areas of demolition

| rev. | date | description | revised by |
|------|----------|---|------------|
| B | 04.03.10 | Study window size to remain as existing | RSP |
| A | 02.02.10 | Demolition hatch updated | RSP |

| stage | drawing title |
|----------|---------------------|
| PLANNING | EXISTING ELEVATIONS |

**Lipton
Plant
Architects**

Islington Green Studios
81-83 Essex Road
Islington London N1 2SF
T +44 (0)20 7288 1333 E mail@lparchitects.co.uk
F +44 (0)20 7288 0333 W www.lparchitects.co.uk

client
Mr. N. Benwell &
Ms. E Worwood

project
13 Provost Road
London
NW3 4ST

| | | | |
|--------------------|-------------------------|-----------------|----------------------------|
| scale 1:50 @ A1 | date issued 16.12.09 | drawn by RSP | drawing no 184.(1)0.003 |
|--------------------|-------------------------|-----------------|----------------------------|

Do not scale from this drawing. This drawing is copyright