




site location (1:1000 @ A3)

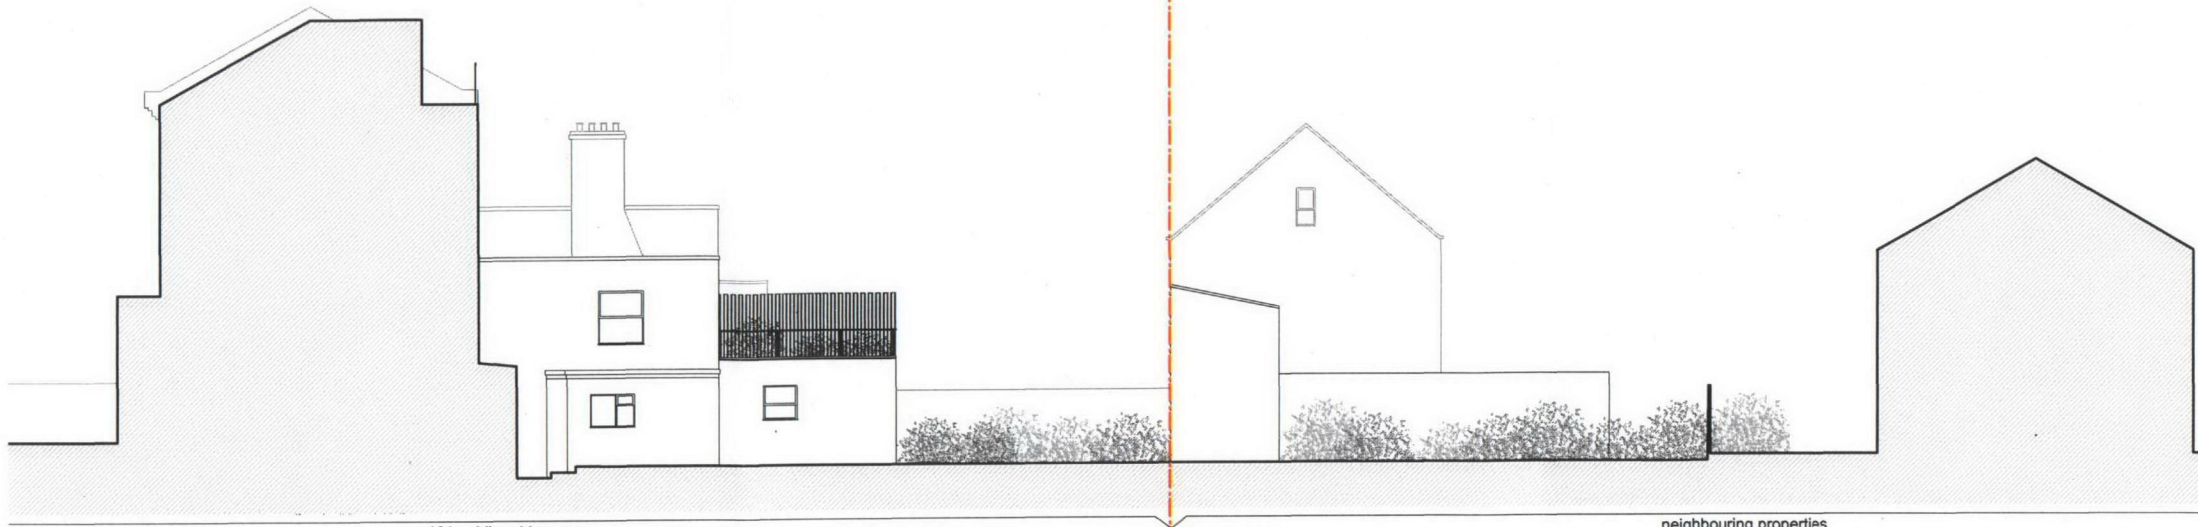

existing south elevation (1:200 @ A3)



existing south elevation (1:50 @ A3)

FOR PLANNING

REVISION	PURPOSE	DATE	REVISION	PURPOSE	DATE
A	PLANNING	20/10/05			

GENERAL NOTES:

PURPOSE OF ISSUE:
Information, C=Comment, P=Planning, T=Tender, B=Construction

CLIENT:
SELECT 8 LTD

KEY PROJECT DATES:

hampson williams
 unit 10 beakley yard
 181-183 beakley street london SE1 3HA
 a.studio@hampsonwilliams.com
 t:020 7378 9550
 f:020 7378 9555
 @hampsonwilliams ltd

PROJECT: HW251 - 121B GOLDHURST TERRACE, NW6 3EX			
DWG TITLE: EXISTING SOUTH ELEVATION			
DWG NO: HW251 P103	SCALE: 1:25@A1 1:50@A3		
PURPOSE OF ISSUE: PLANNING	REVISION: A	DRAWN BY: MJW	CHECKED BY: ch mw