



rear elevation

folding glazed doors

3150.0 mm

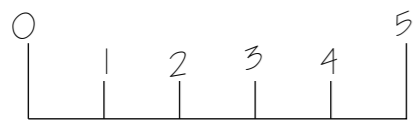

scale bar

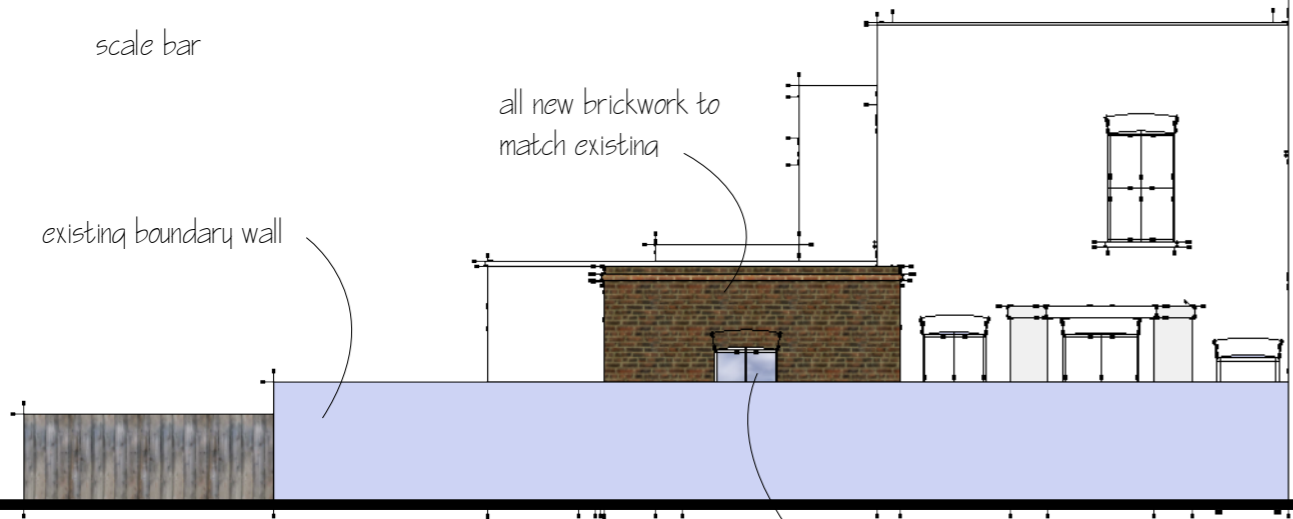


side elevation

all new brickwork to match existing

existing boundary wall

sash window to match existing

neighbours extension

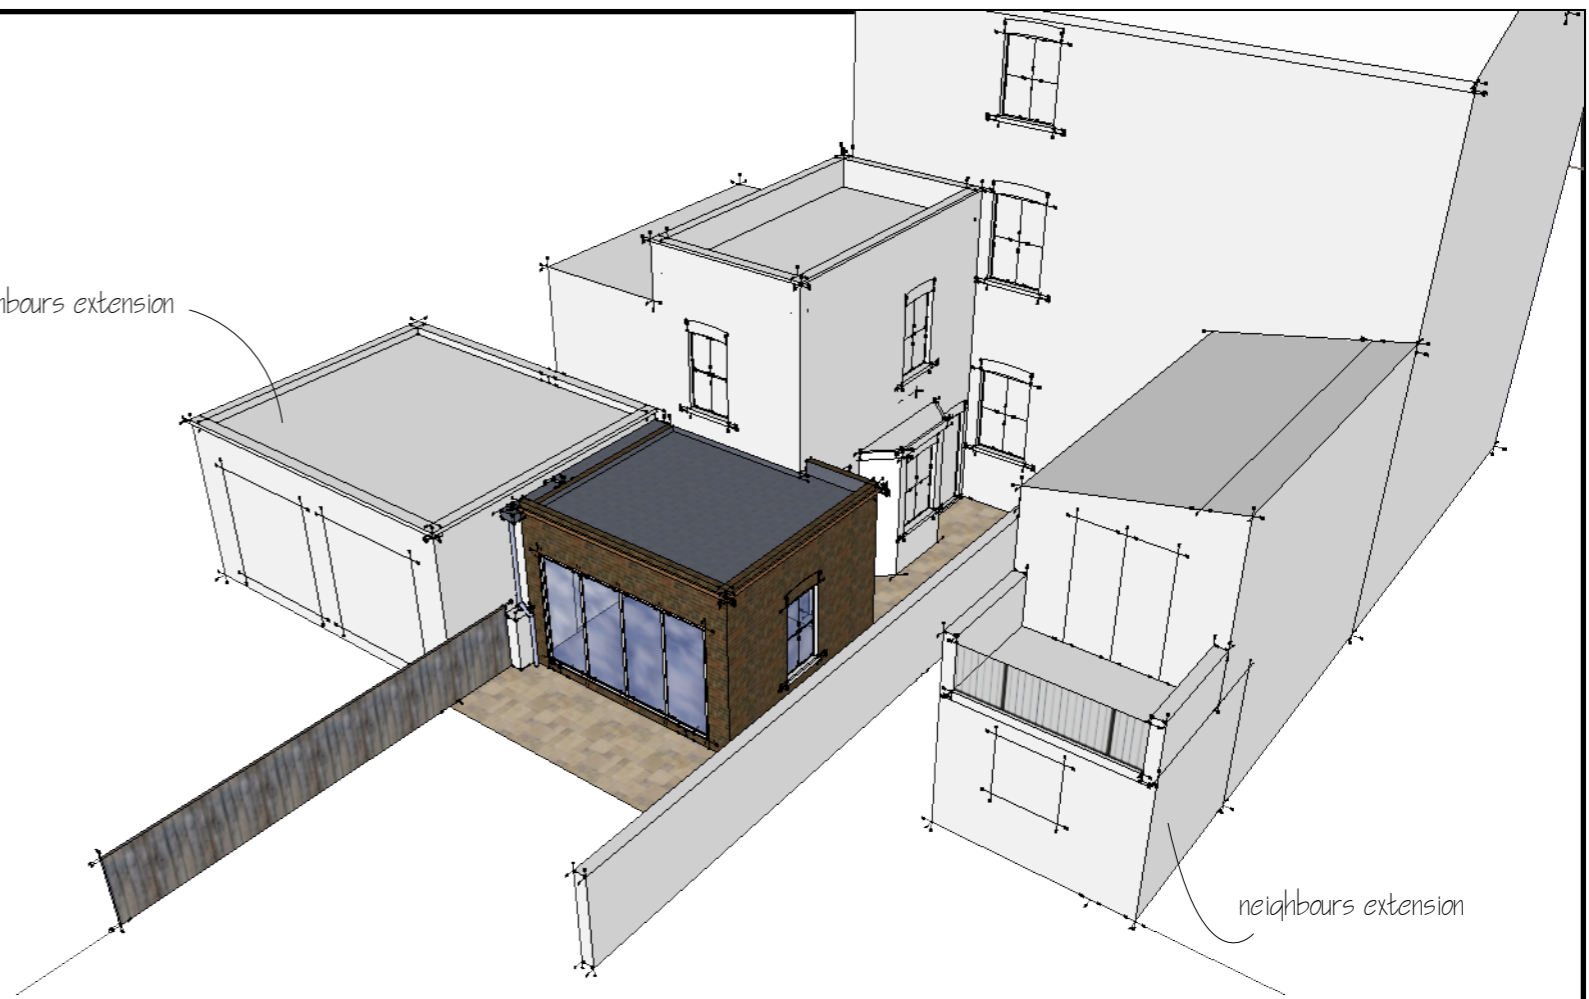

perspective

**ATK Designs**

16 School Lane  
 Offley  
 Nr Hitchin  
 Herts  
 SG5 3AZ  
 tel 07595293528  
 email atkdesigns@tiscali.co.uk


**client**

Mr J Fox  
 86a Maygrove Road  
 London NW6 2ED

**project**



single storey rear extension  
 proposed elevations

drawing no  
 atk / 10 / JF / 1P3  
 date  
 april 2010  
 scale  
 1:100

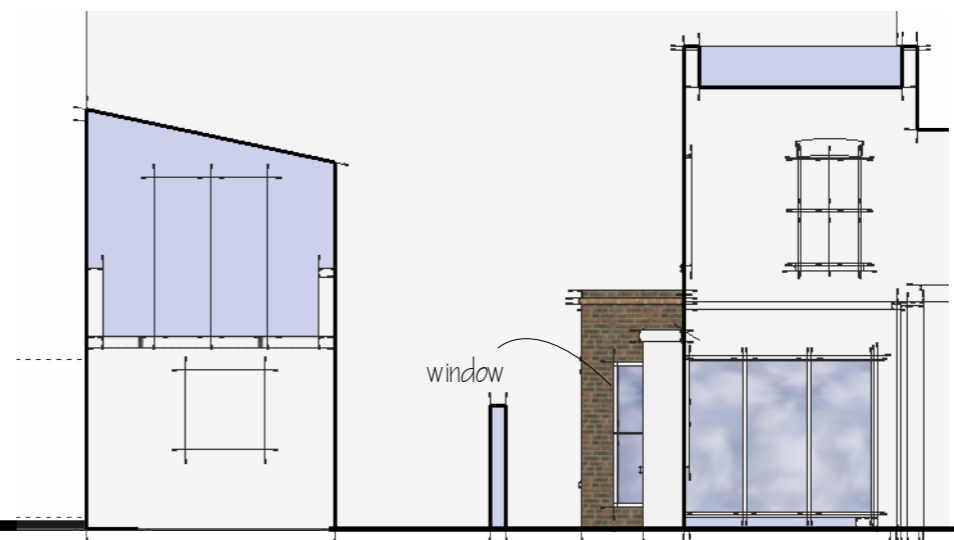

elevation from courtyard

**A3**

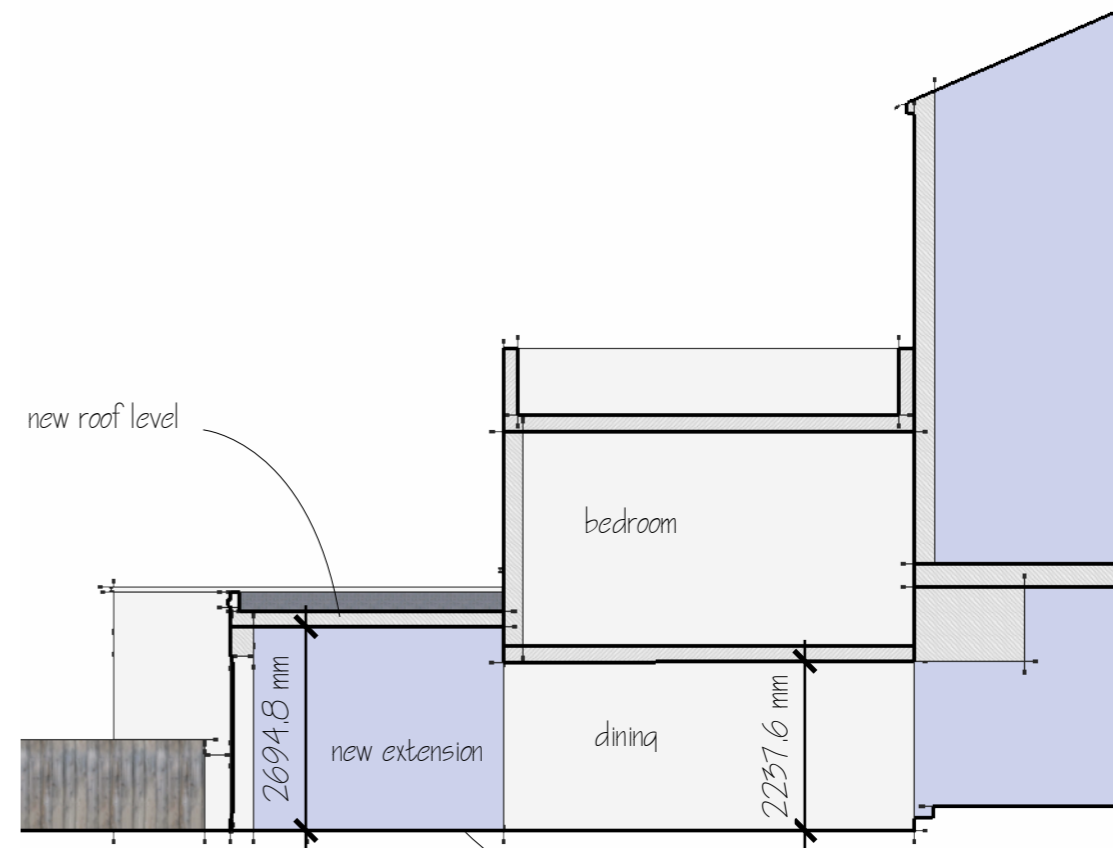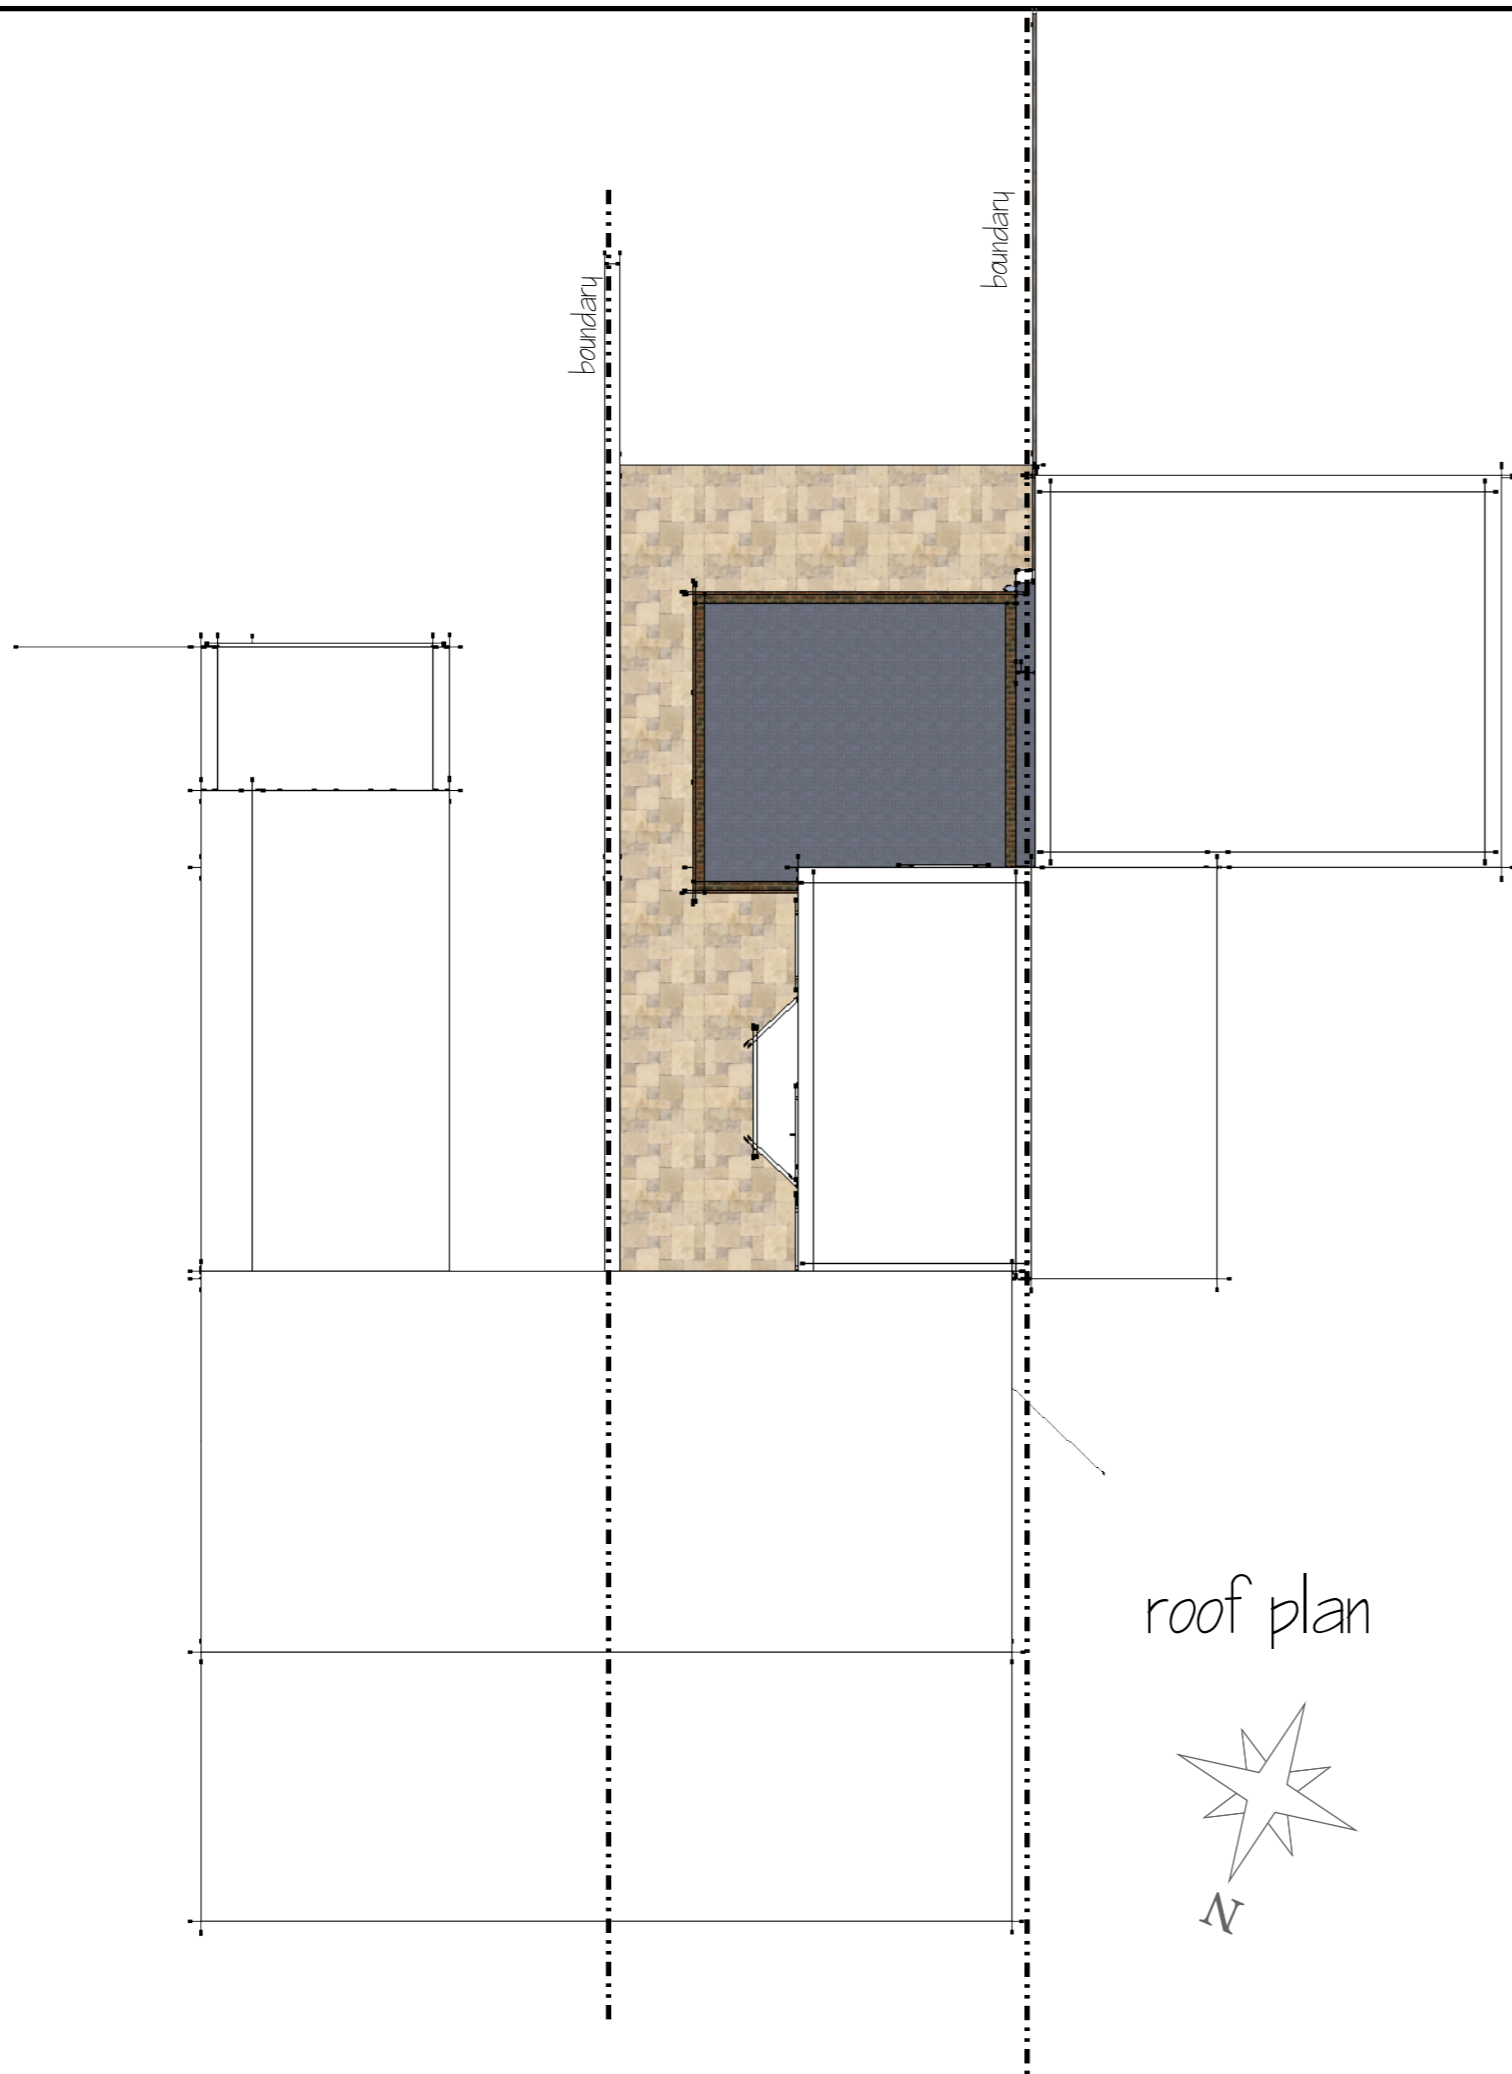

section on A~A  
 floor level to line through with existing



scale bar

**ATK Designs**  
 16 School Lane  
 Offley  
 Nr Hitchin  
 Herts  
 SG5 3AZ  
 tel 07595293528  
 email atkdesigns@tiscali.co.uk

**client**  
 Mr J Fox  
 86a Maygrove Road  
 London NW6 2ED

**project**  
 single storey rear extension  
 proposed elevations

<b>drawing no</b> atk / 10 / JF / 1P4	
<b>date</b> april 2010	
<b>scale</b> 1:100	

**A3**