


AA Existing Section AA
001 1:50@A3



BB Existing Section BB
001 1:50@A3

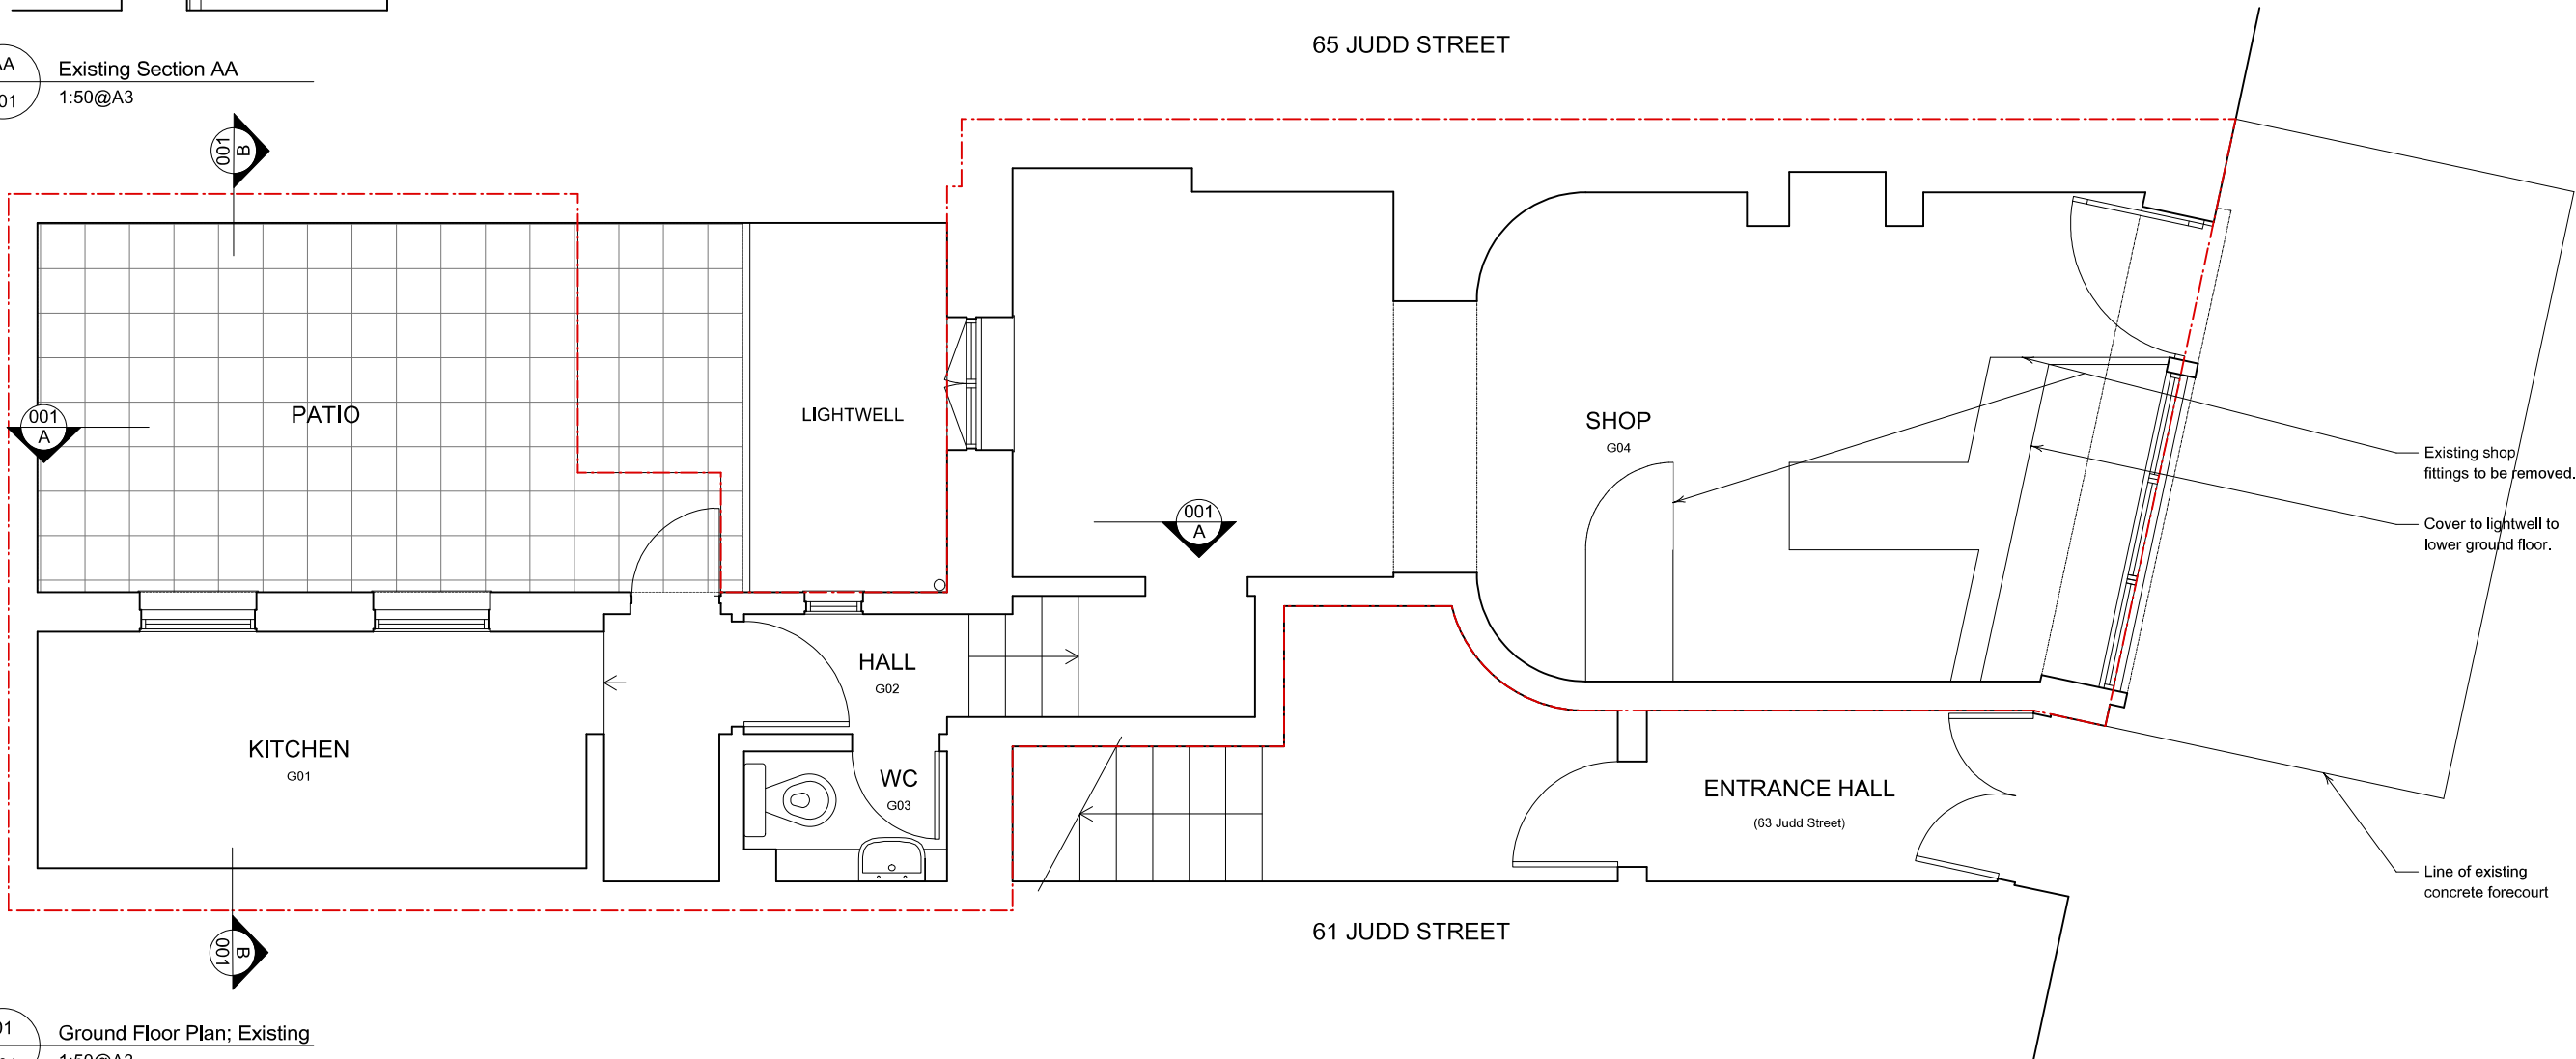

01 Ground Floor Plan; Existing
001 1:50@A3

Notes

DO NOT SCALE - Use Figure Dimensions Only
IF IN DOUBT - ASK

Revisions

63 Judd Street,
St Pancras

Plan and Section
Existing

ROGER MEARS ARCHITECTS
2 Compton Terrace London N1 2JH
rma@rogermeas.com tel: 020 7559 6222 fax: 020 7554 9208

Date	Scale	Job No.	Dwg No.
08.04.10	1:50@A3		910 / - /001