

DO NOT SCALE FROM THIS DRAWING  
THIS DRAWING IS COPYRIGHT

NOTES:

PROJECT:  
3C STRATHRAY GARDENS  
LONDON NW3 4PA

DRAWING TITLE:  
FLOOR PLAN  
as Existing

Scale:  
1:50 @ A2


Dwg No:  
SG/EX1

Date:  
30.10.09


Rev:

KASIA WHITFIELD  
*Design Consultant*

Tel: 020 75869624  
Mob: 07985 035333  
email: Kasia\_Whitfield@hotmail.com

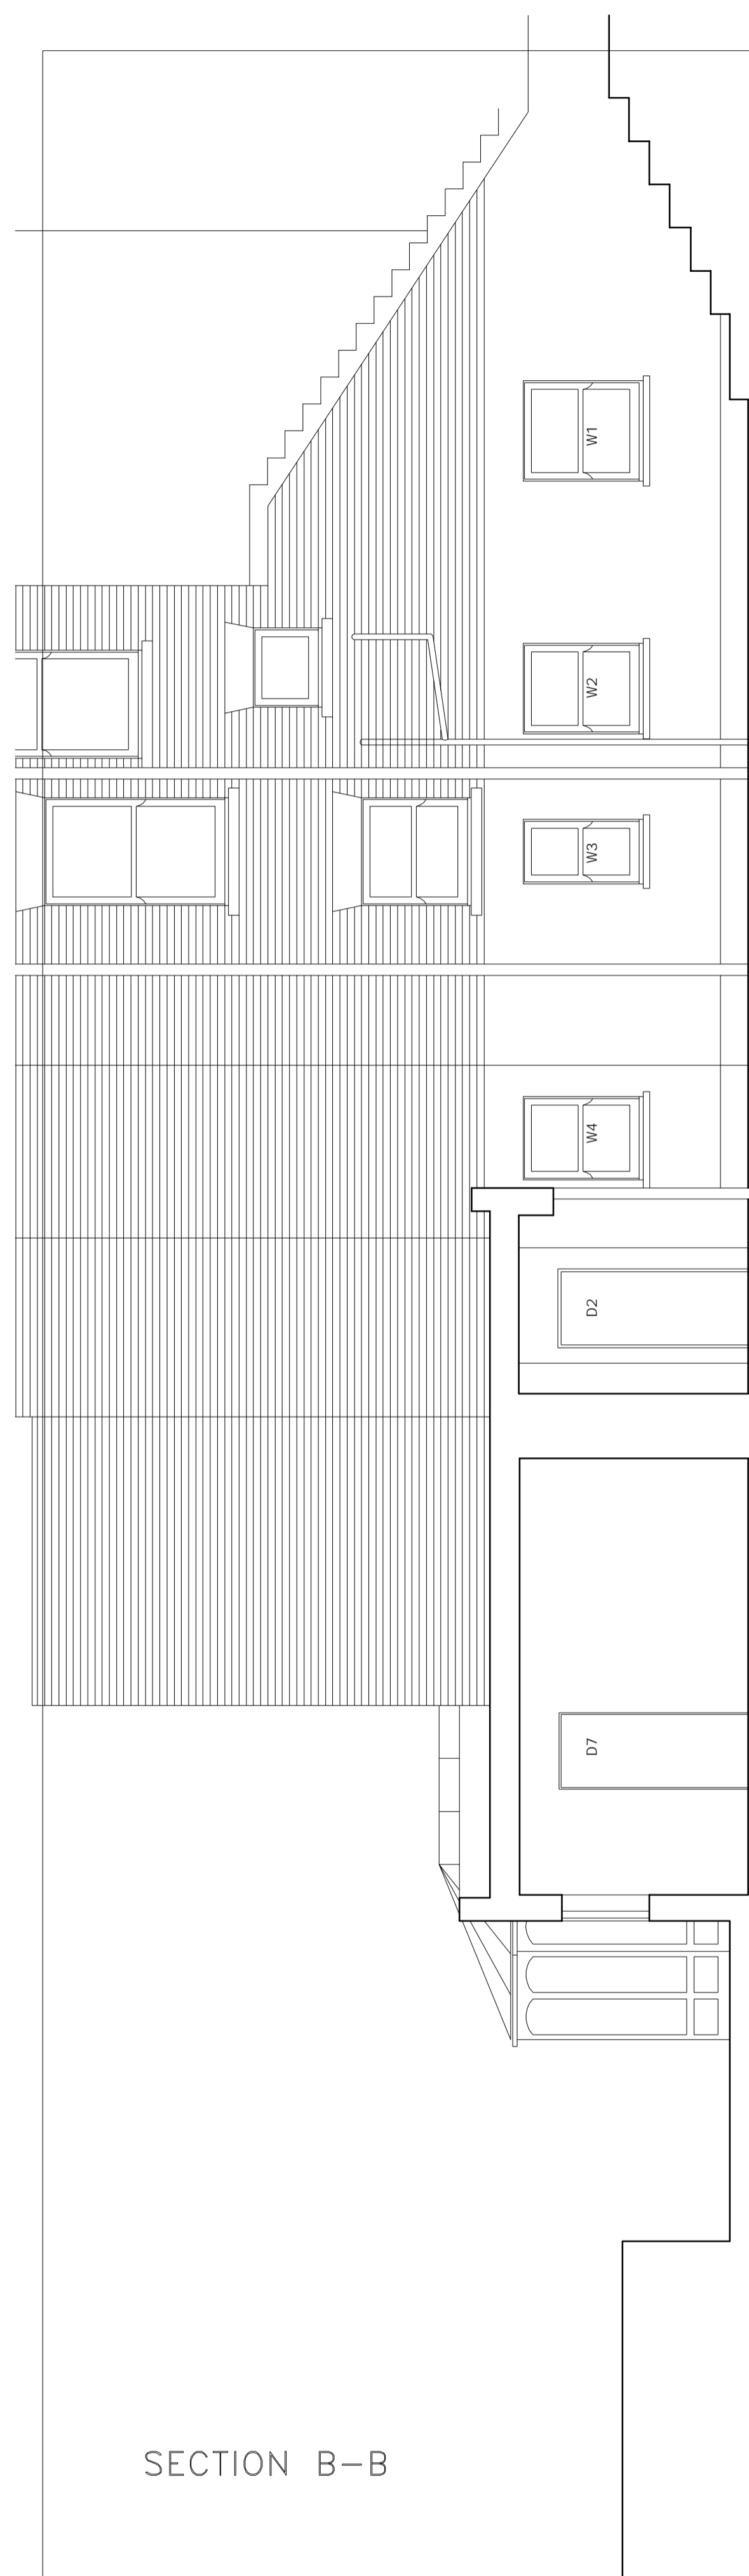

SECTION B-B

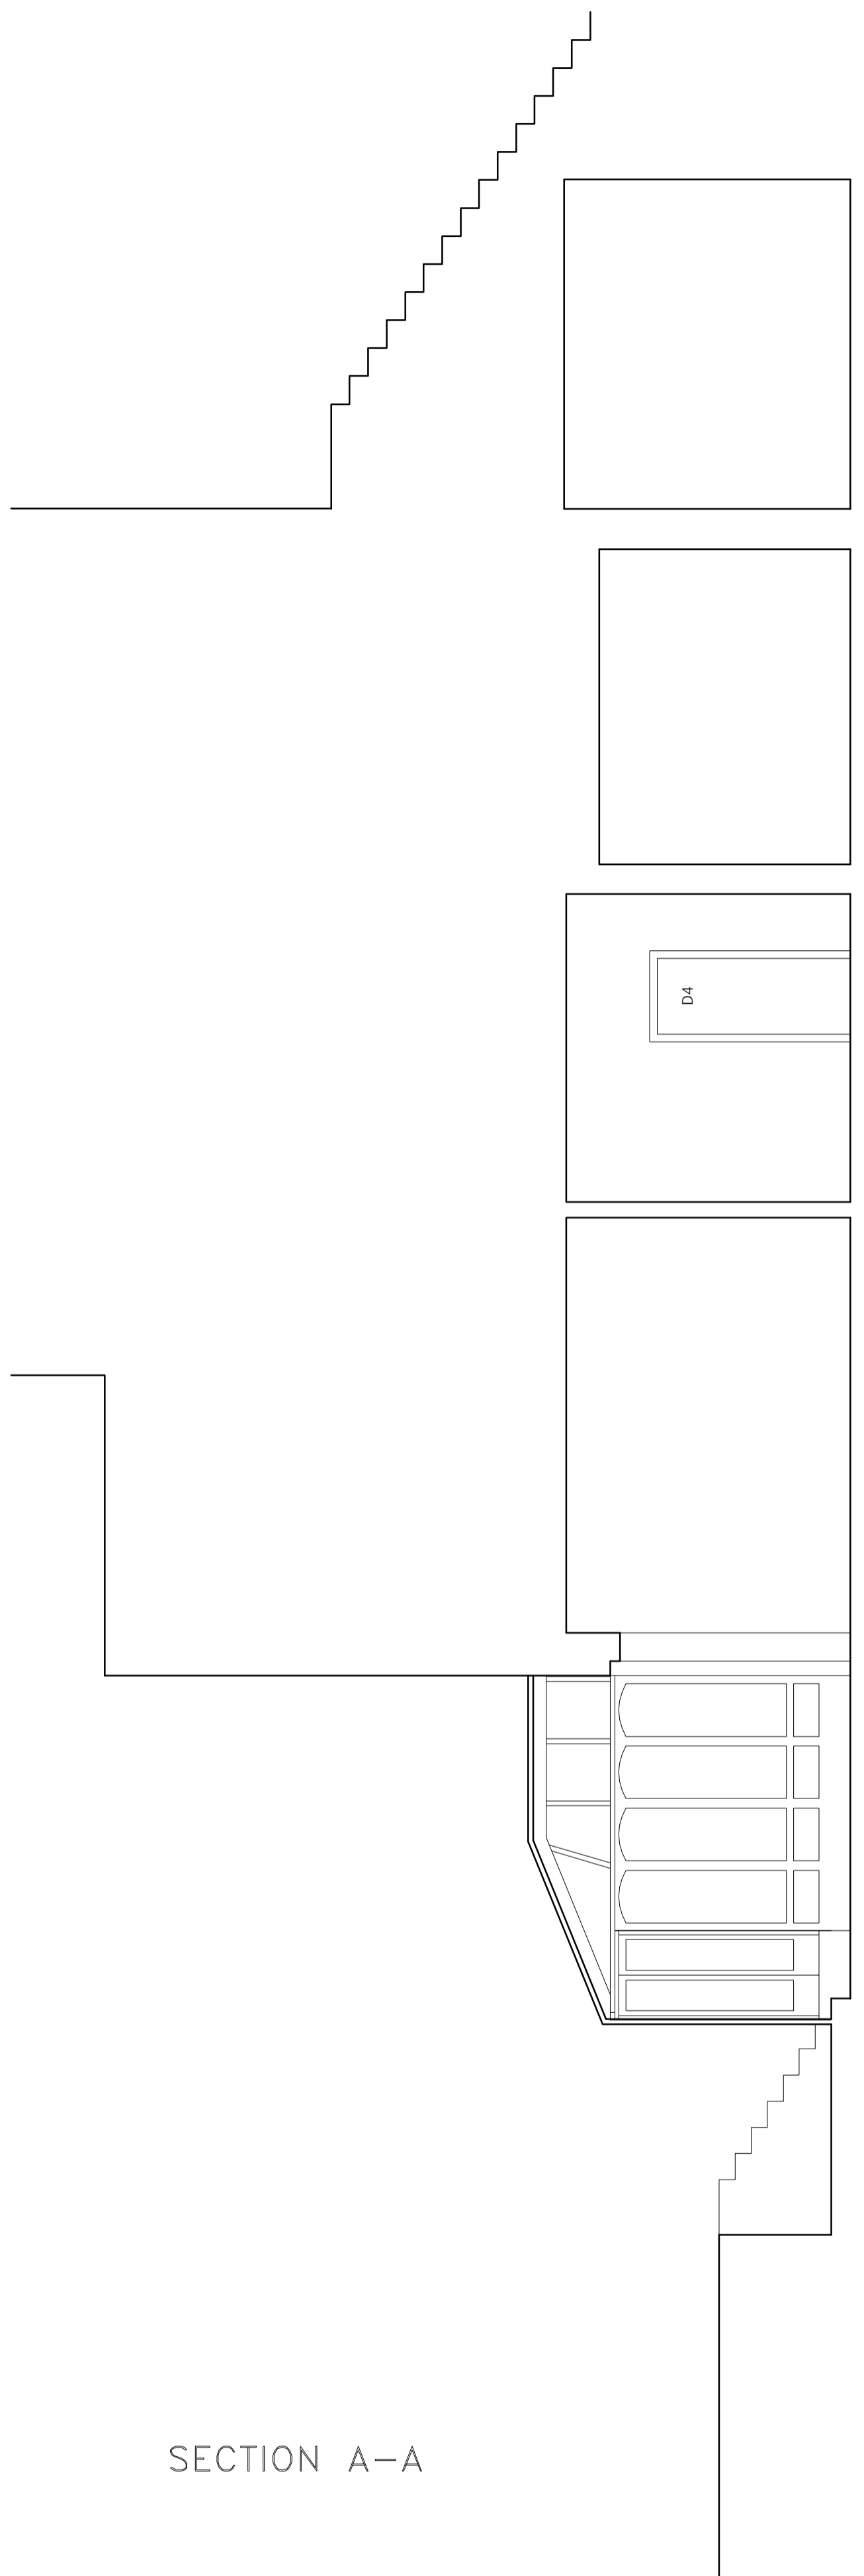

SECTION A-A

DO NOT SCALE FROM THIS DRAWING  
THIS DRAWING IS COPYRIGHT

NOTES:

PROJECT:  
3C STRATHRAY GARDENS  
LONDON NW3 4PA

Scale:  
1:50 @ A2

Date:  
30.10.09


KASIA WHITFIELD  
*Design Consultant*

DRAWING TITLE:  
SECTIONS  
as Existing


Dwg No:  
SG/EX2

Rev:


Tel: 020 75869624  
Mob: 07985 035333  
email: Kasia\_Whitfield@hotmail.com

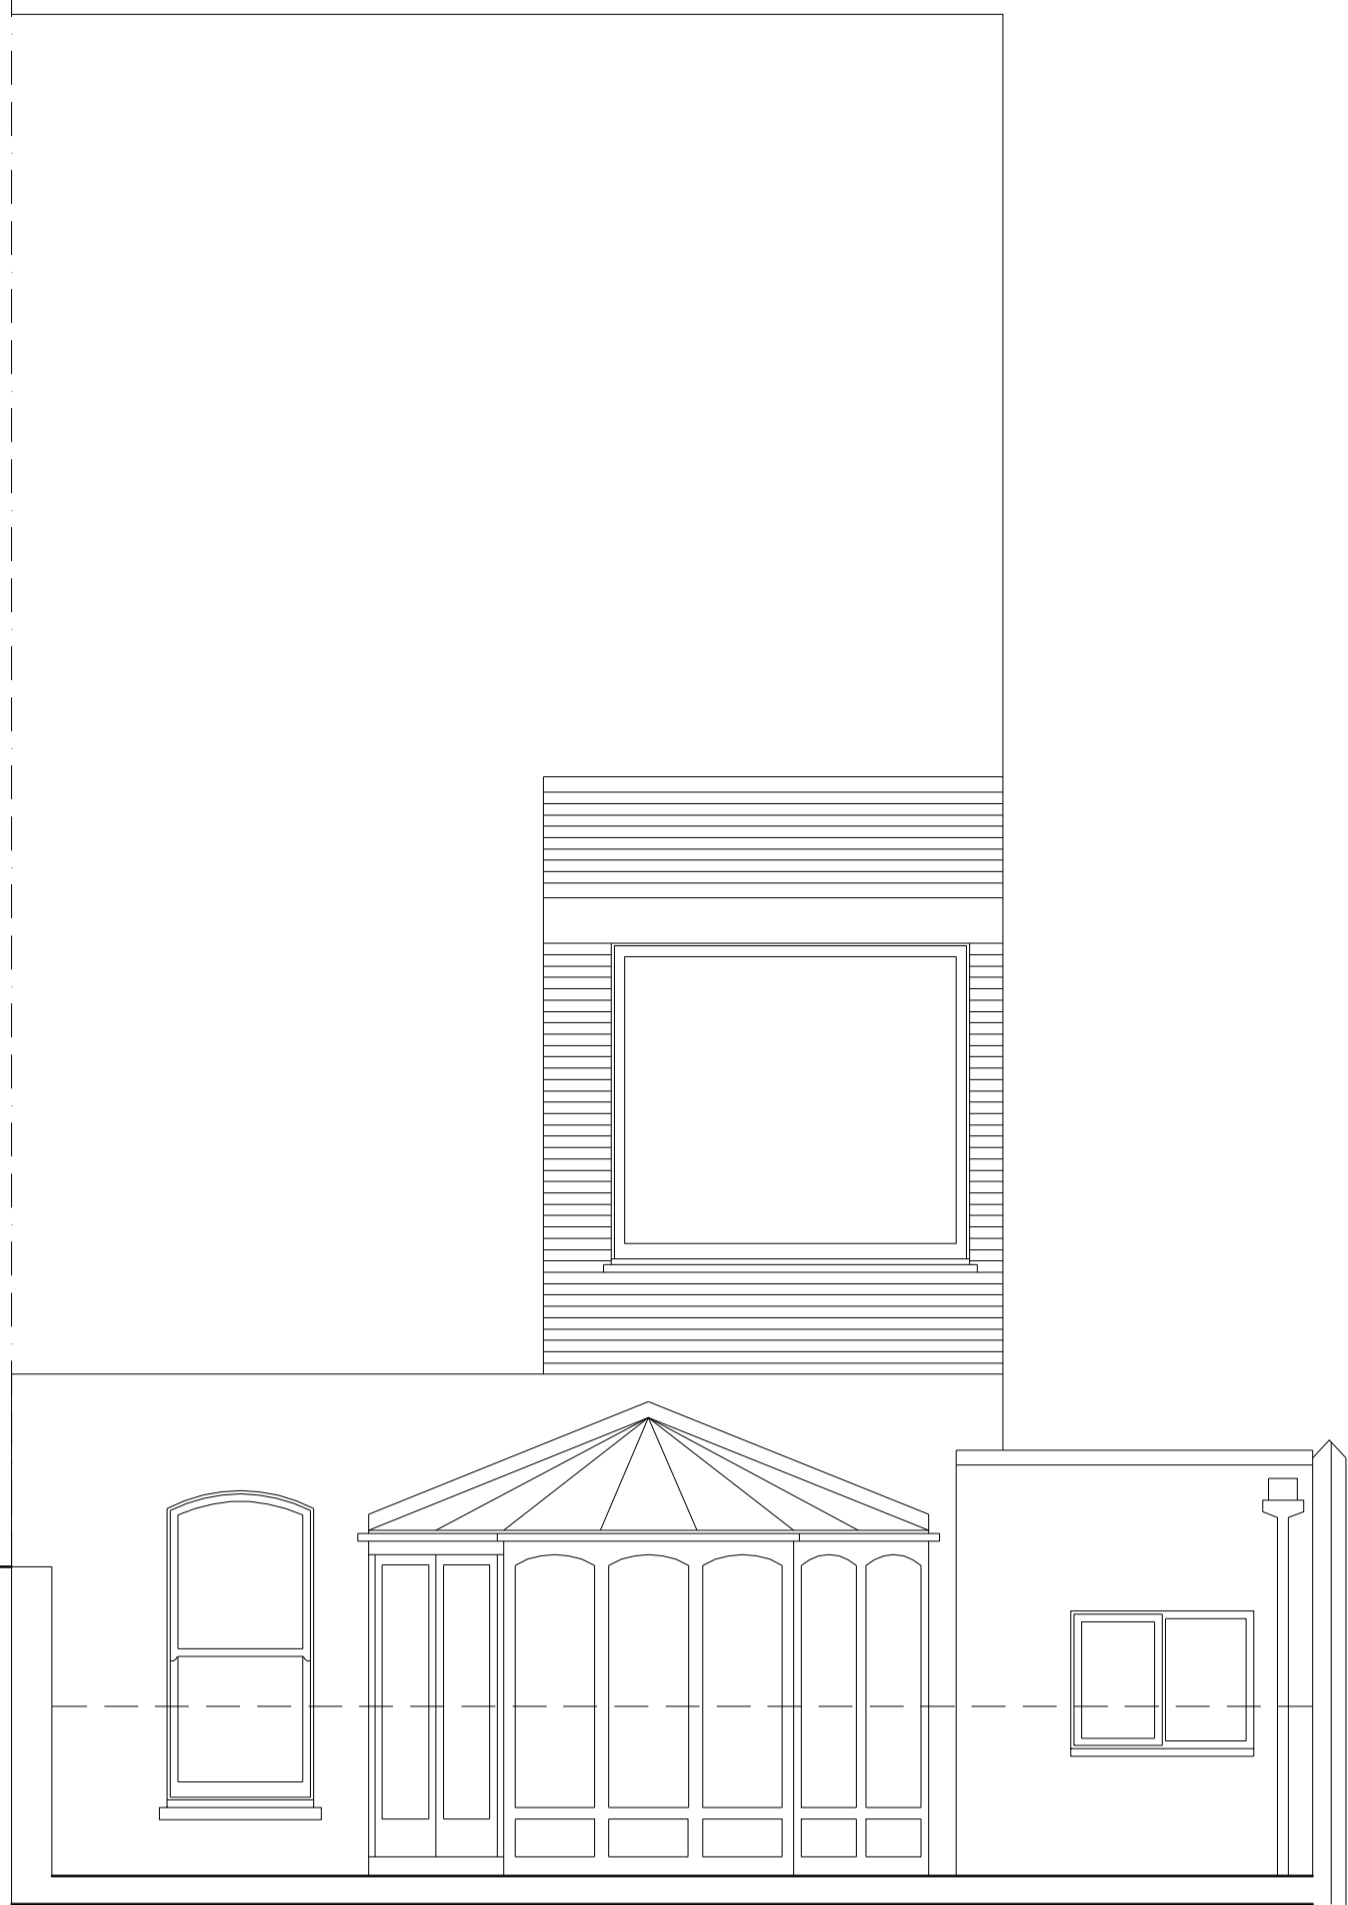


REAR ELEVATION AS EXISTING

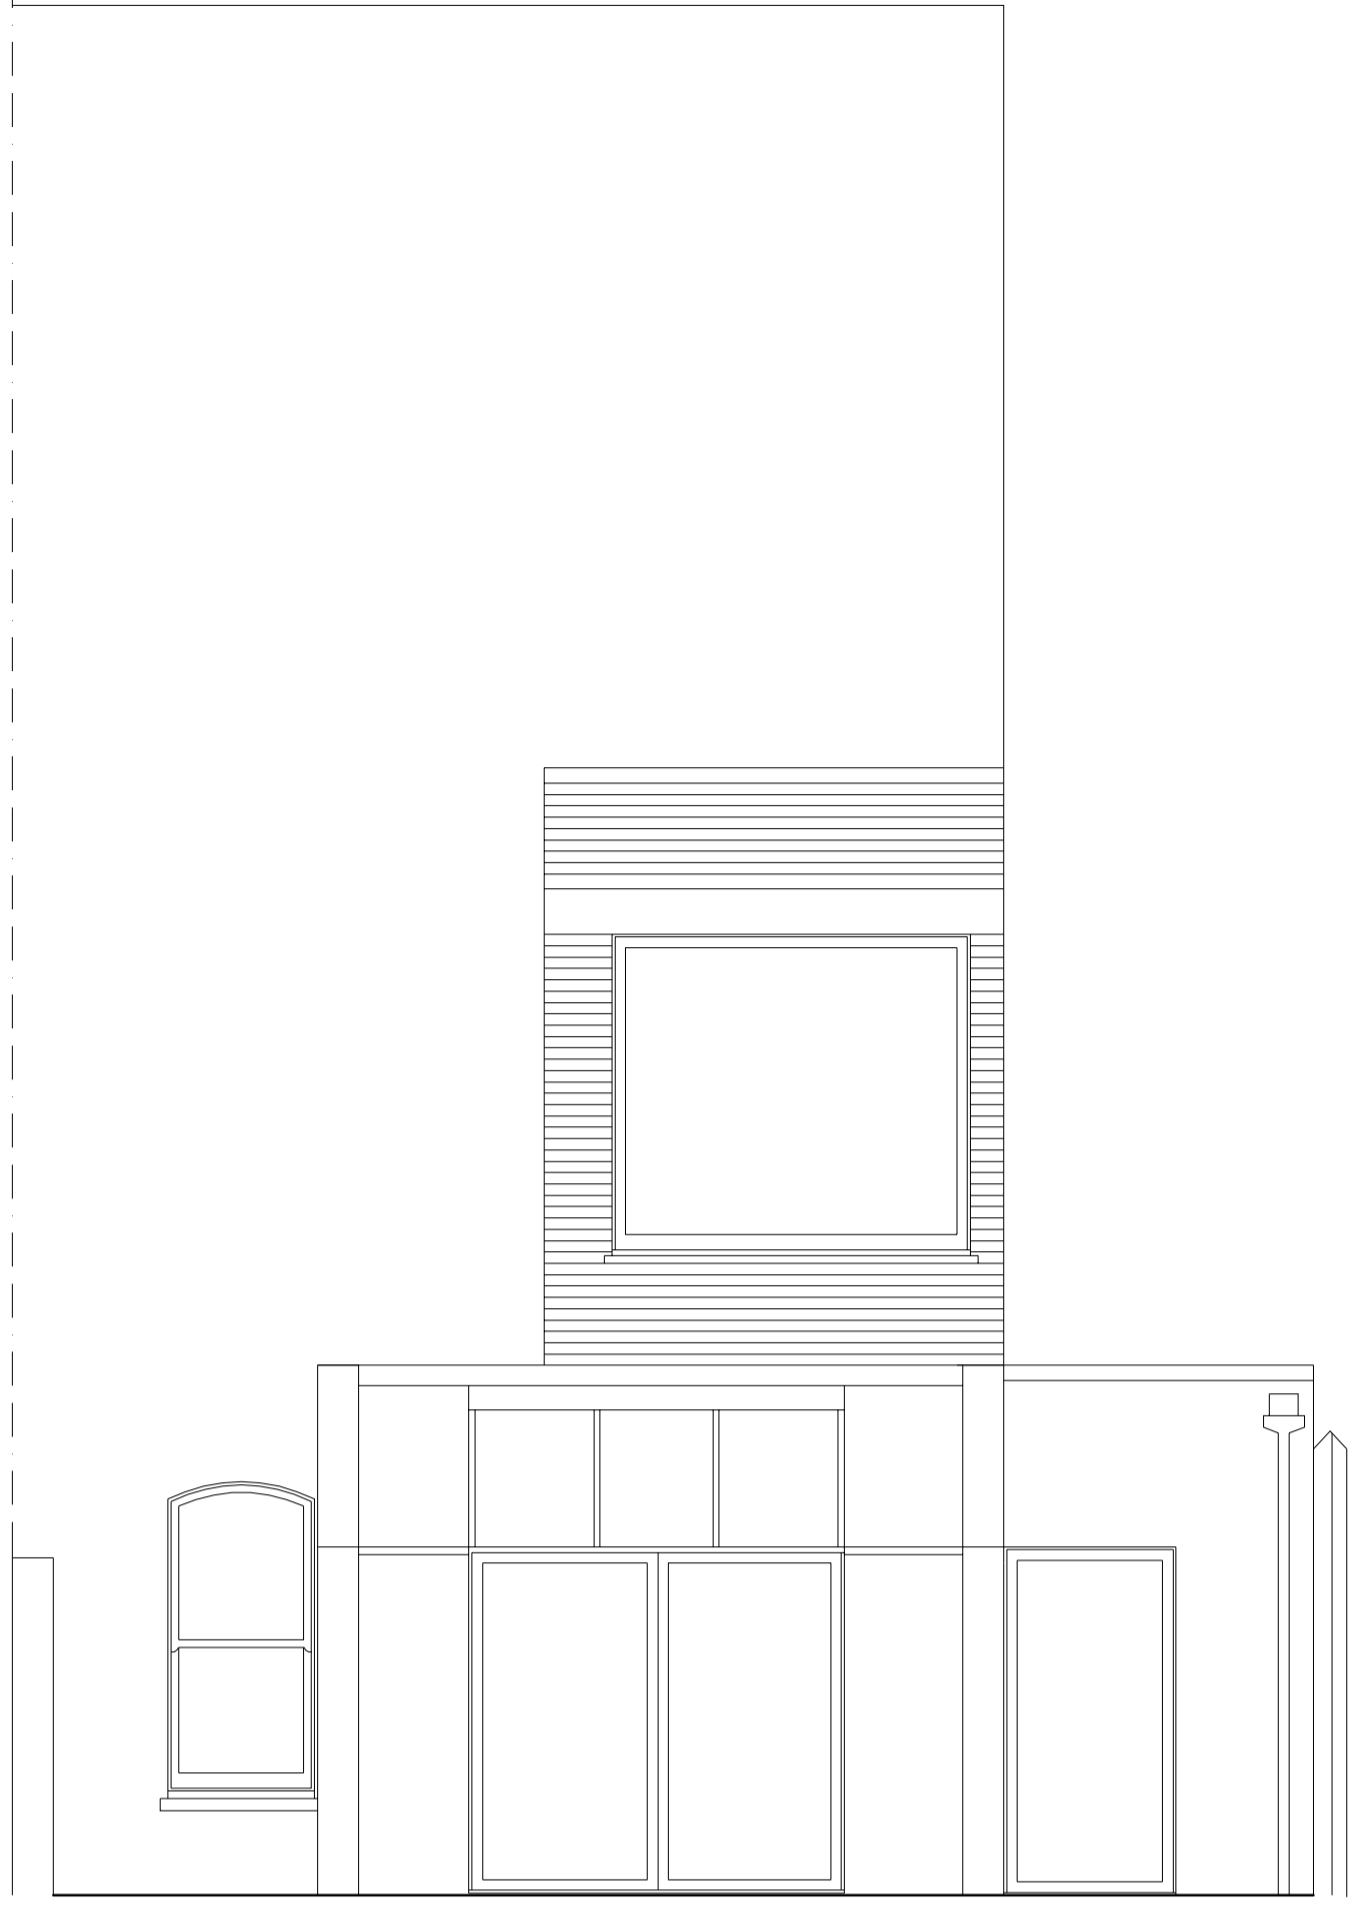

REAR ELEVATION AS PROPOSED

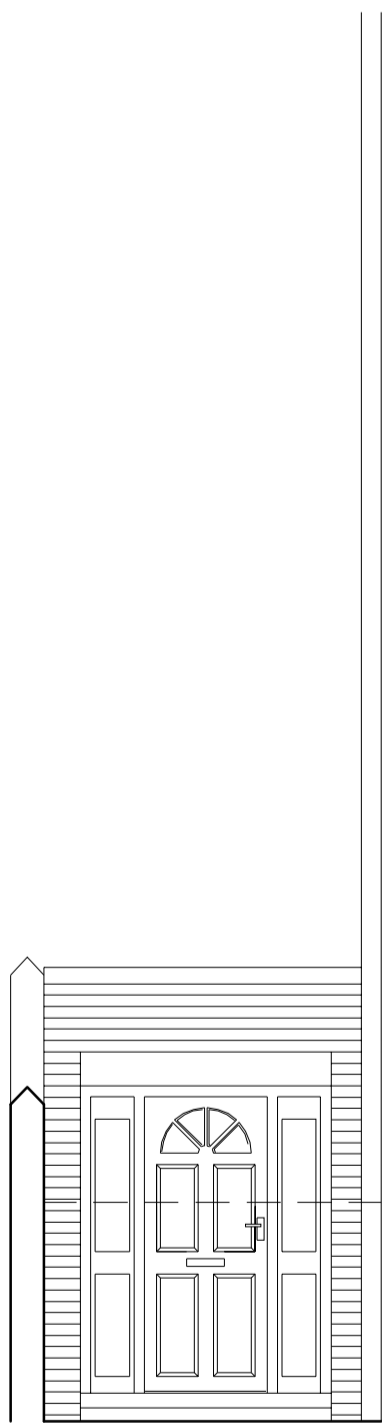


FRONT ELEVATION AS EXISTING

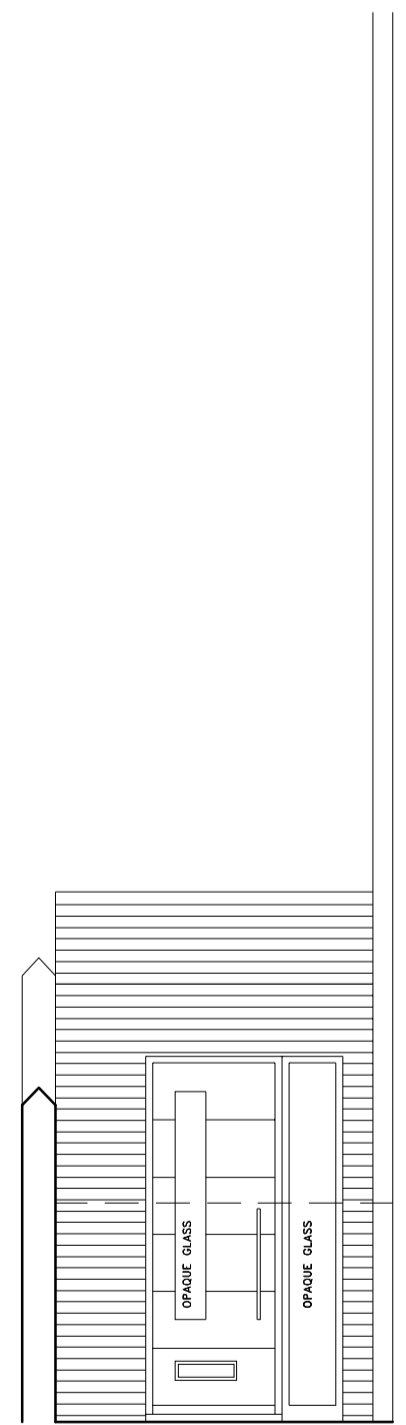


FRONT ELEVATION AS PROPOSED

DO NOT SCALE FROM THIS DRAWING THIS DRAWING IS COPYRIGHT	A- rear extension altered	PROJECT: 3C STRATHRAY GARDENS LONDON NW3 4PA	Scale: 1:50 @ A2	Date: 16.04.10	KASIA WHITFIELD <i>Design Consultant</i>
NOTES:		DRAWING TITLE: FRONT & REAR ELEVATIONS as Existing & Proposed	Dwg No: SG/3	Rev: A	Tel: 020 75869624 Mob: 07985 035333 email: Kasia_Whitfield@hotmail.com

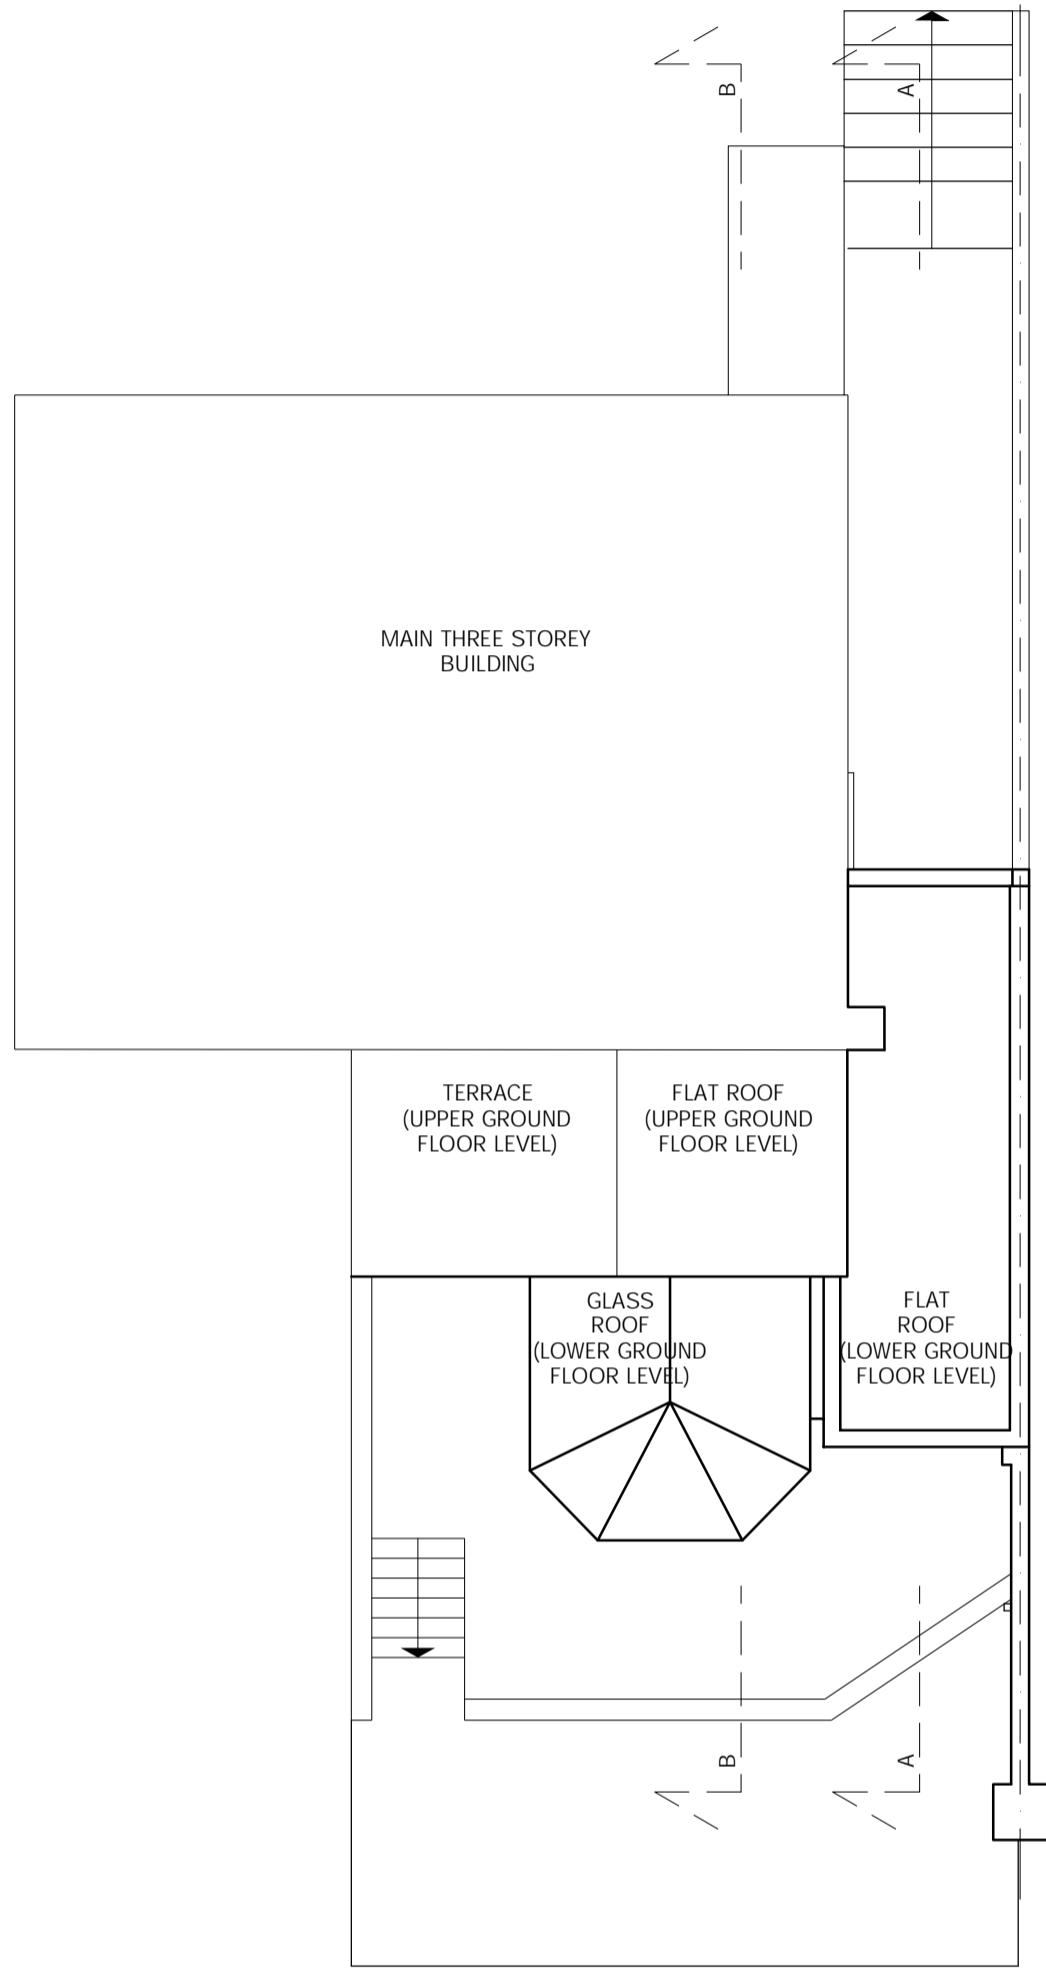

ROOF PLAN AS EXISTING

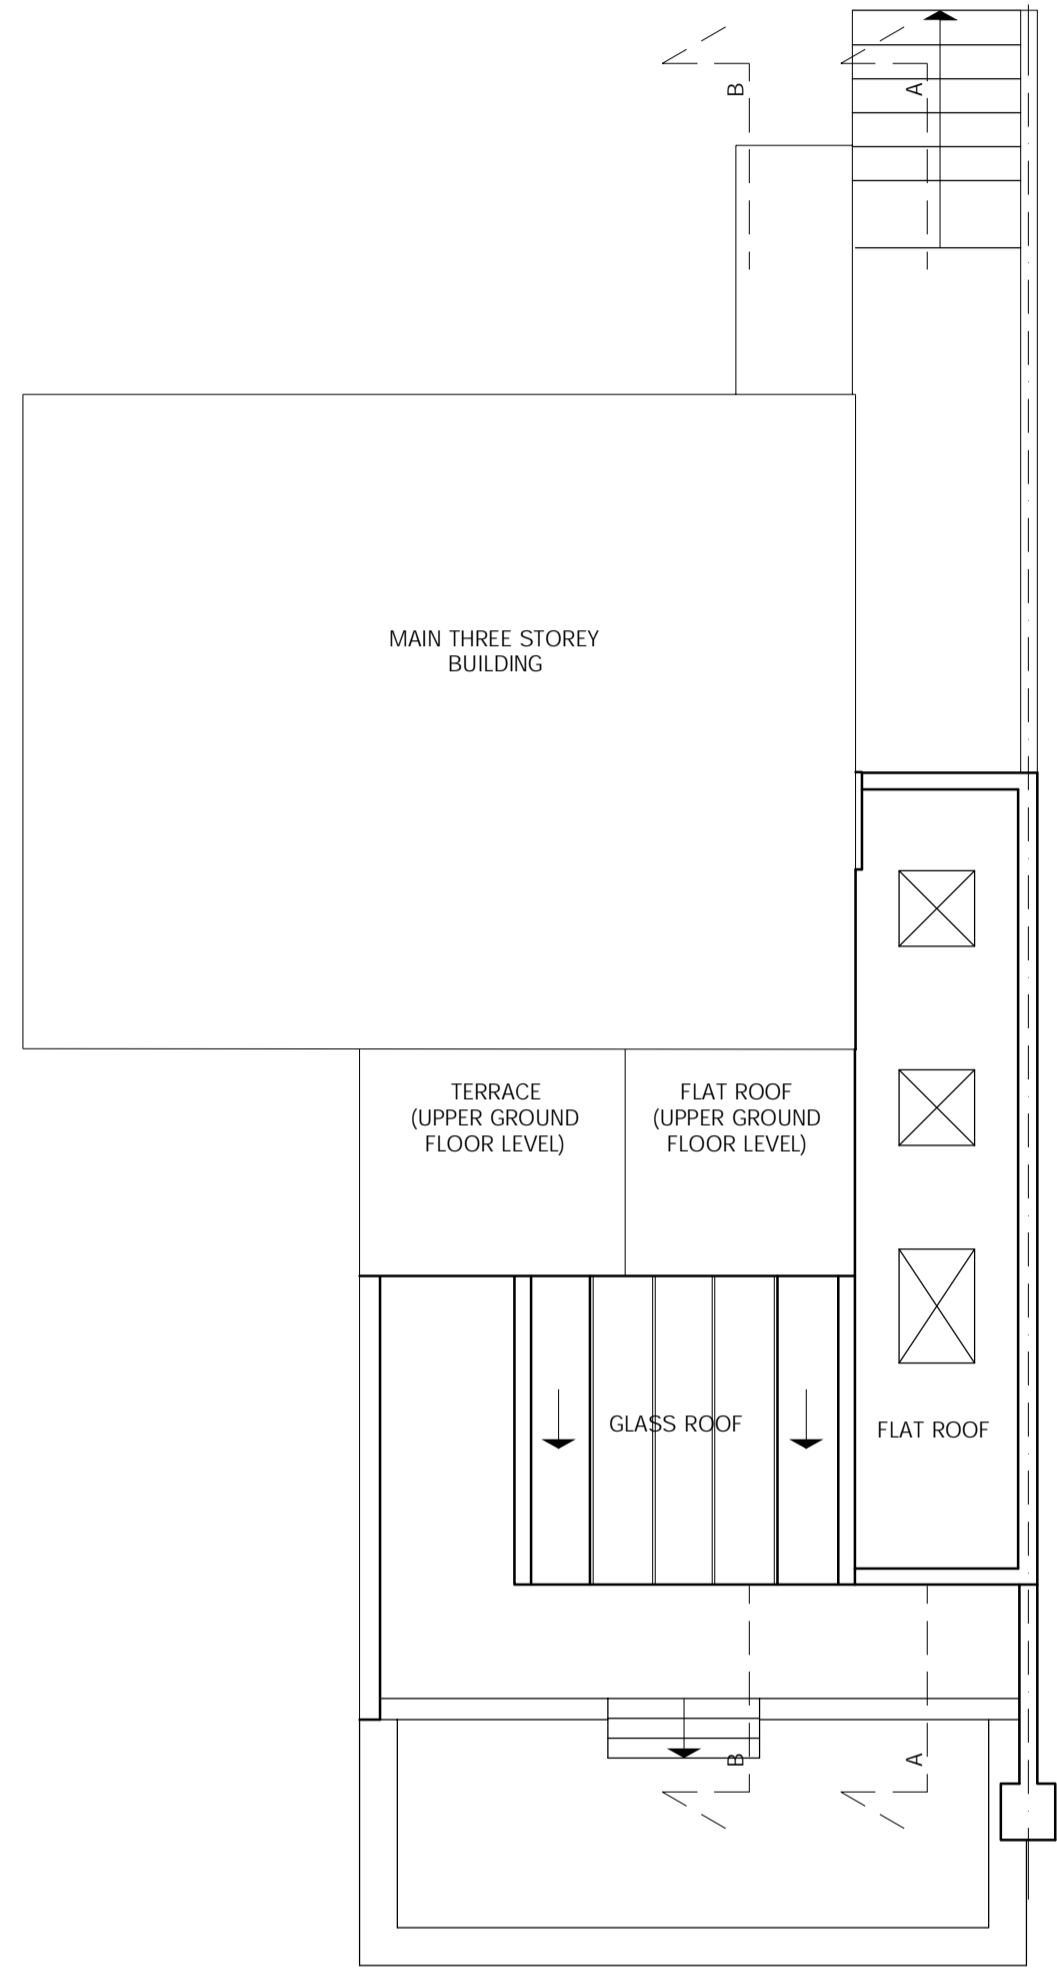

ROOF PLAN AS PROPOSED

DO NOT SCALE FROM THIS DRAWING  
THIS DRAWING IS COPYRIGHT

NOTES:

A- rear extension altered

PROJECT:  
3C STRATHRAY GARDENS  
LONDON NW3 4PA

DRAWING TITLE:  
ROOF PLAN  
as Existing & Proposed

Scale:  
1:100@A2

Dwg No:  
SG/4


Date:  
16.04.10

Rev:  
A

KASIA WHITFIELD  
*Design Consultant*

Tel: 020 75869624  
Mob: 07985 035333  
email: Kasia\_Whitfield@hotmail.com


# STRATHRAY GARDENS

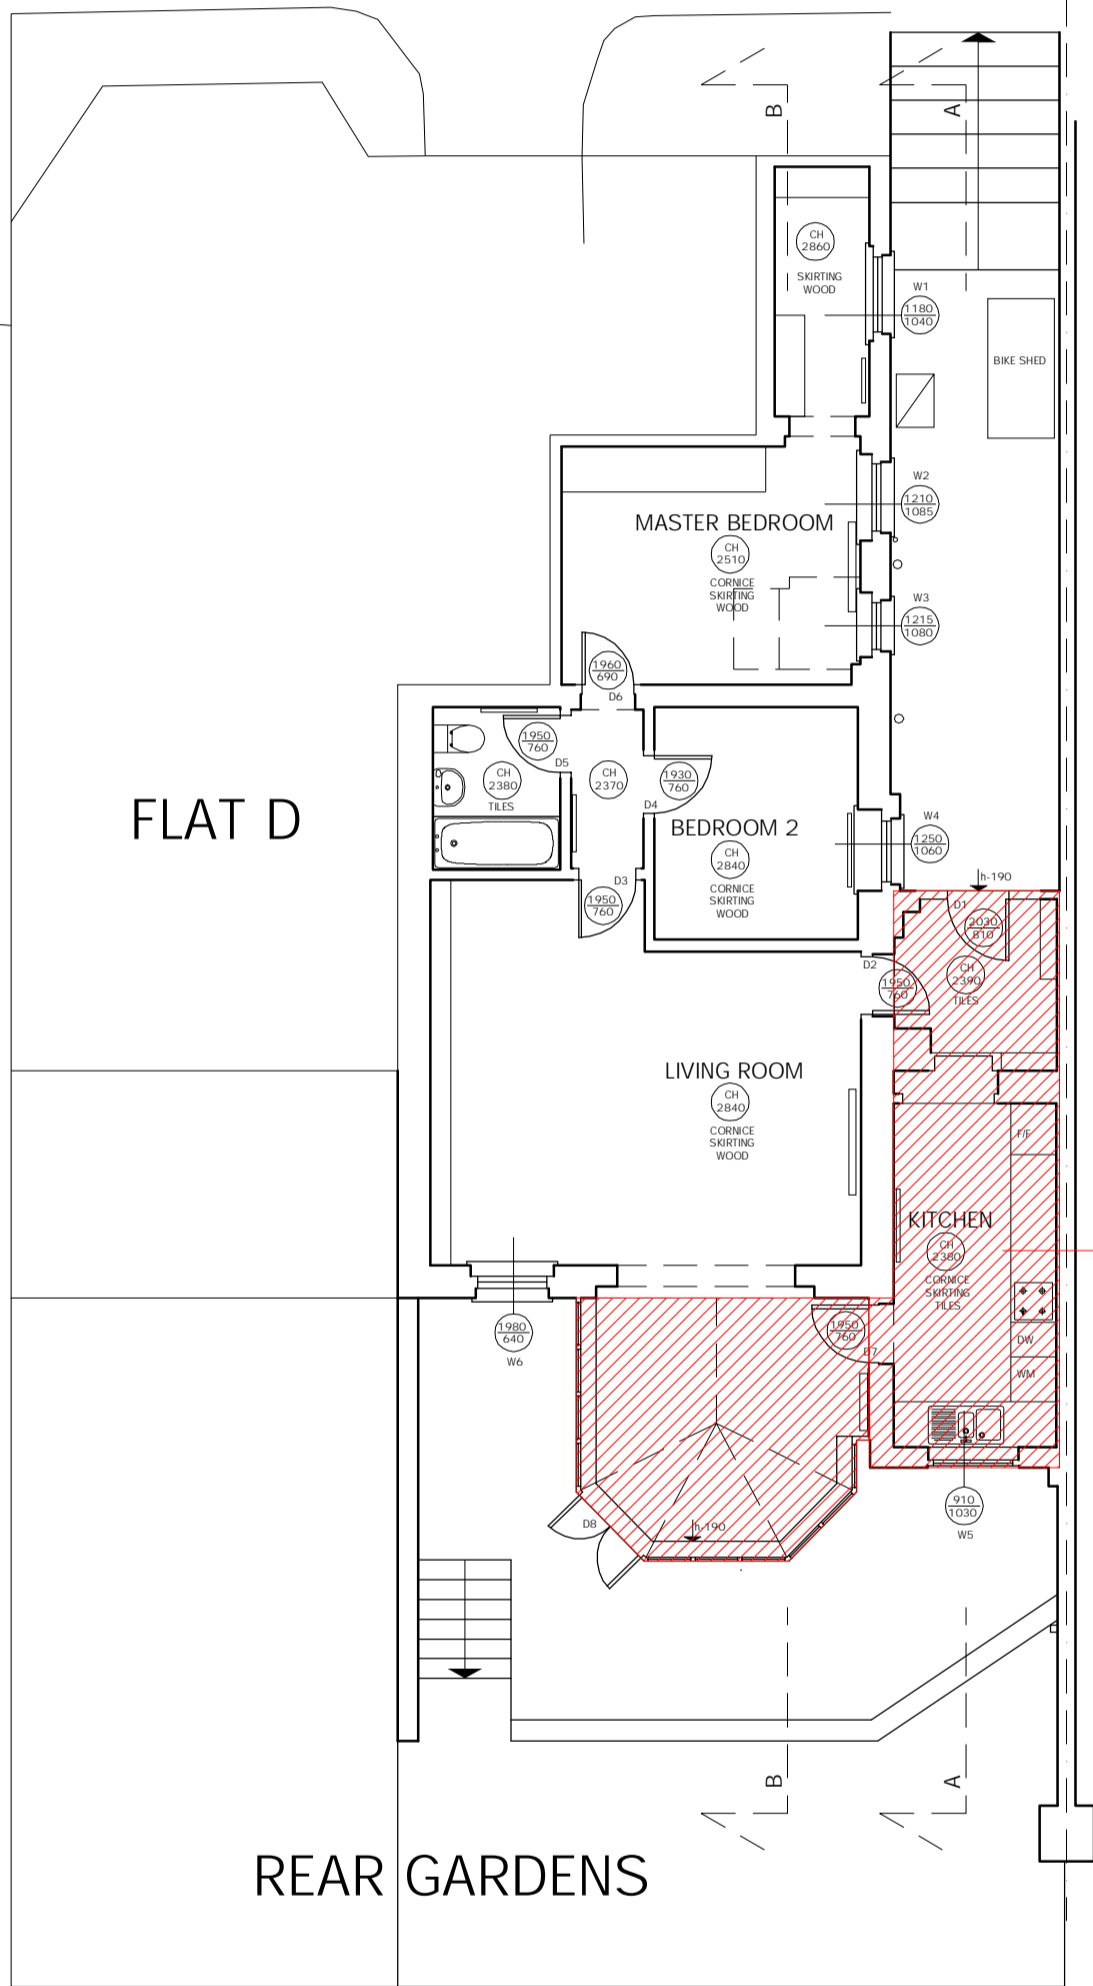

HOUSE NO. 1

PART OF THE BUILDING TO BE DEMOLISHED

PLAN AS EXISTING


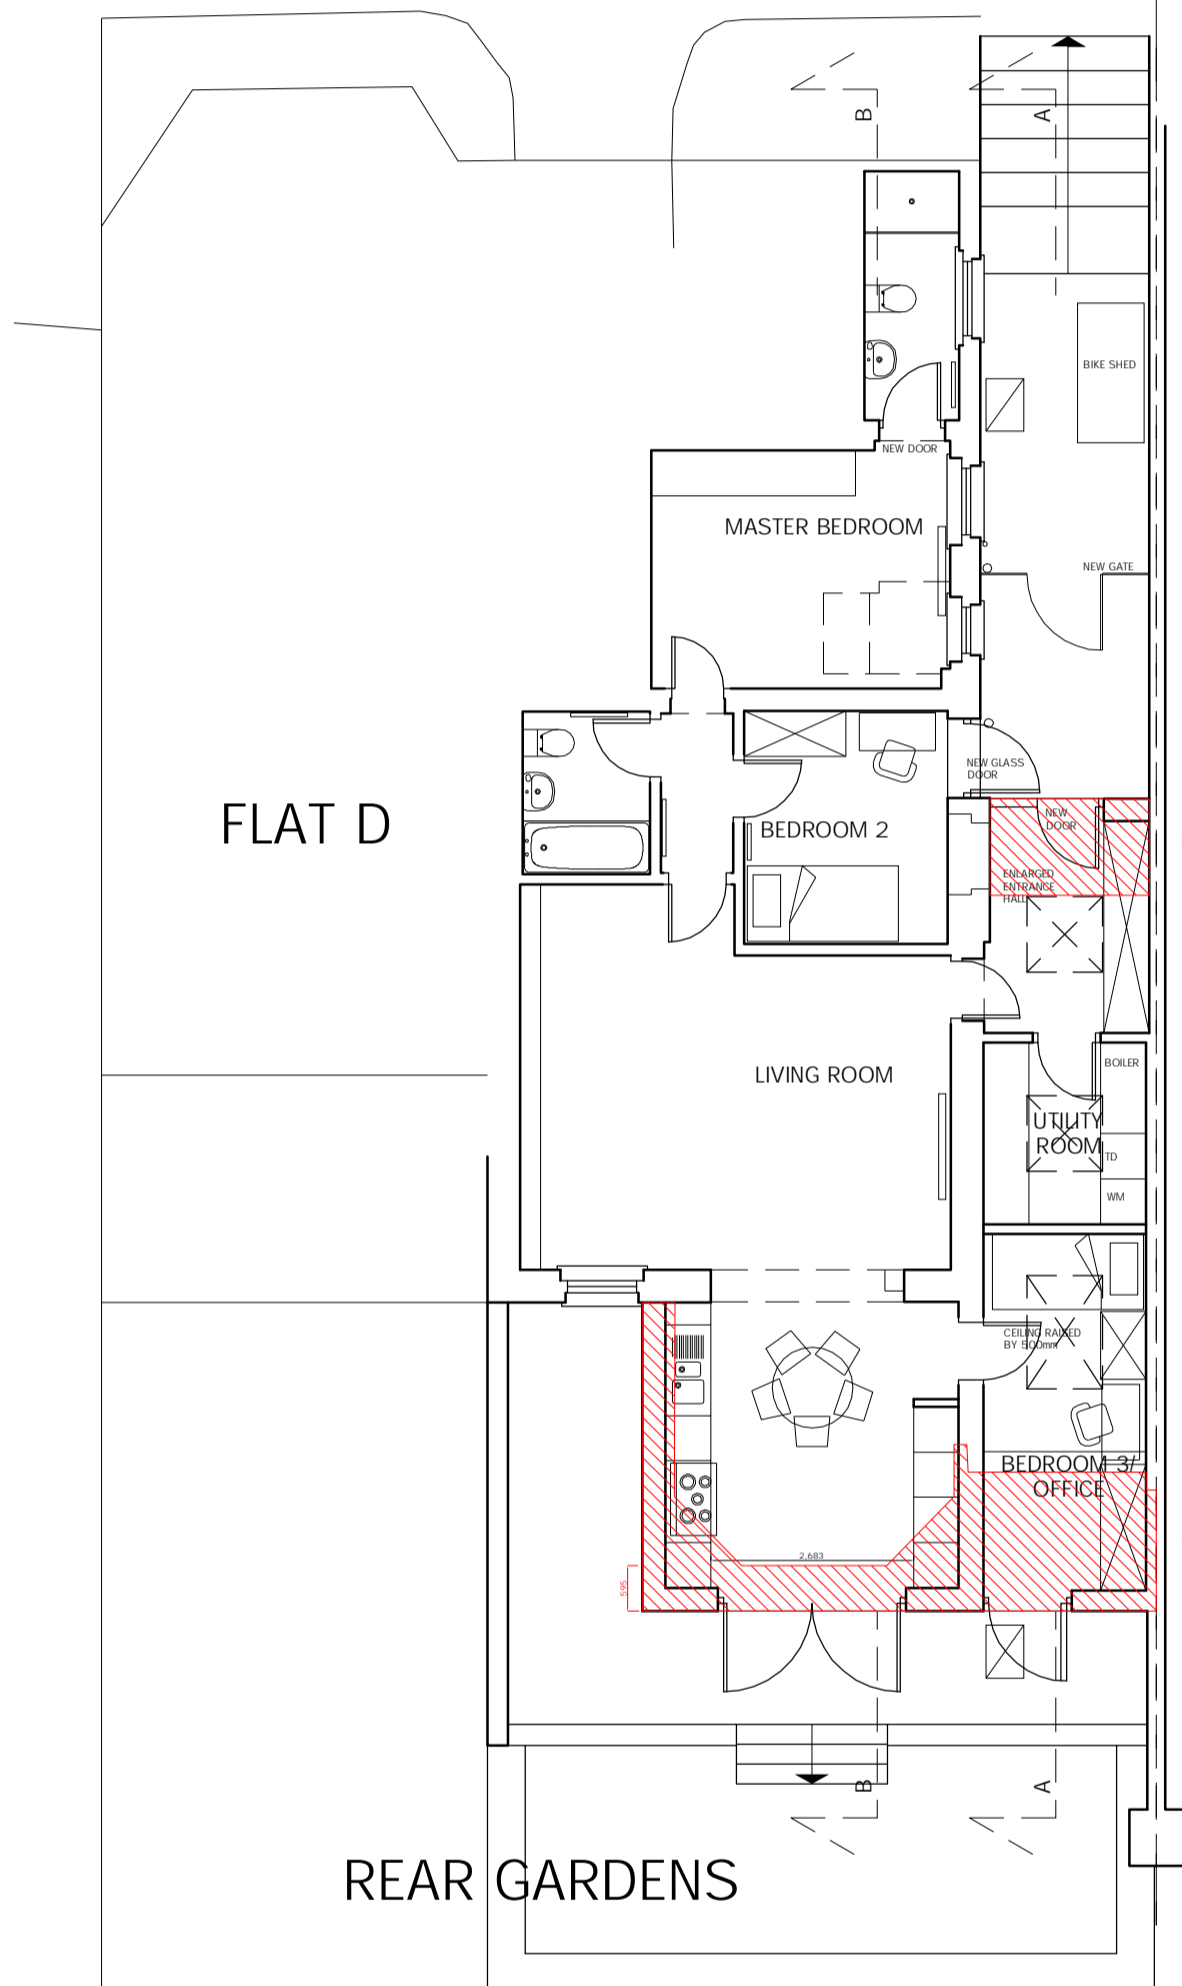


PROPOSED ADDITIONAL VOLUME

PROPOSED ADDITIONAL VOLUME

PLAN AS PROPOSED


DO NOT SCALE FROM THIS DRAWING THIS DRAWING IS COPYRIGHT	A- rear extension altered	PROJECT: 3C STRATHRAY GARDENS LONDON NW3 4PA	Scale: 1:100@A2	Date: 16.04.10	KASIA WHITFIELD Design Consultant
NOTES:		DRAWING TITLE: FLOOR PLAN DEMOLITION AND PROPOSED as Existing & Proposed	Dwg No: SG/5	Rev: A	Tel: 020 75869624 Mob: 07985 035333 email: Kasia_Whitfield@hotmail.com

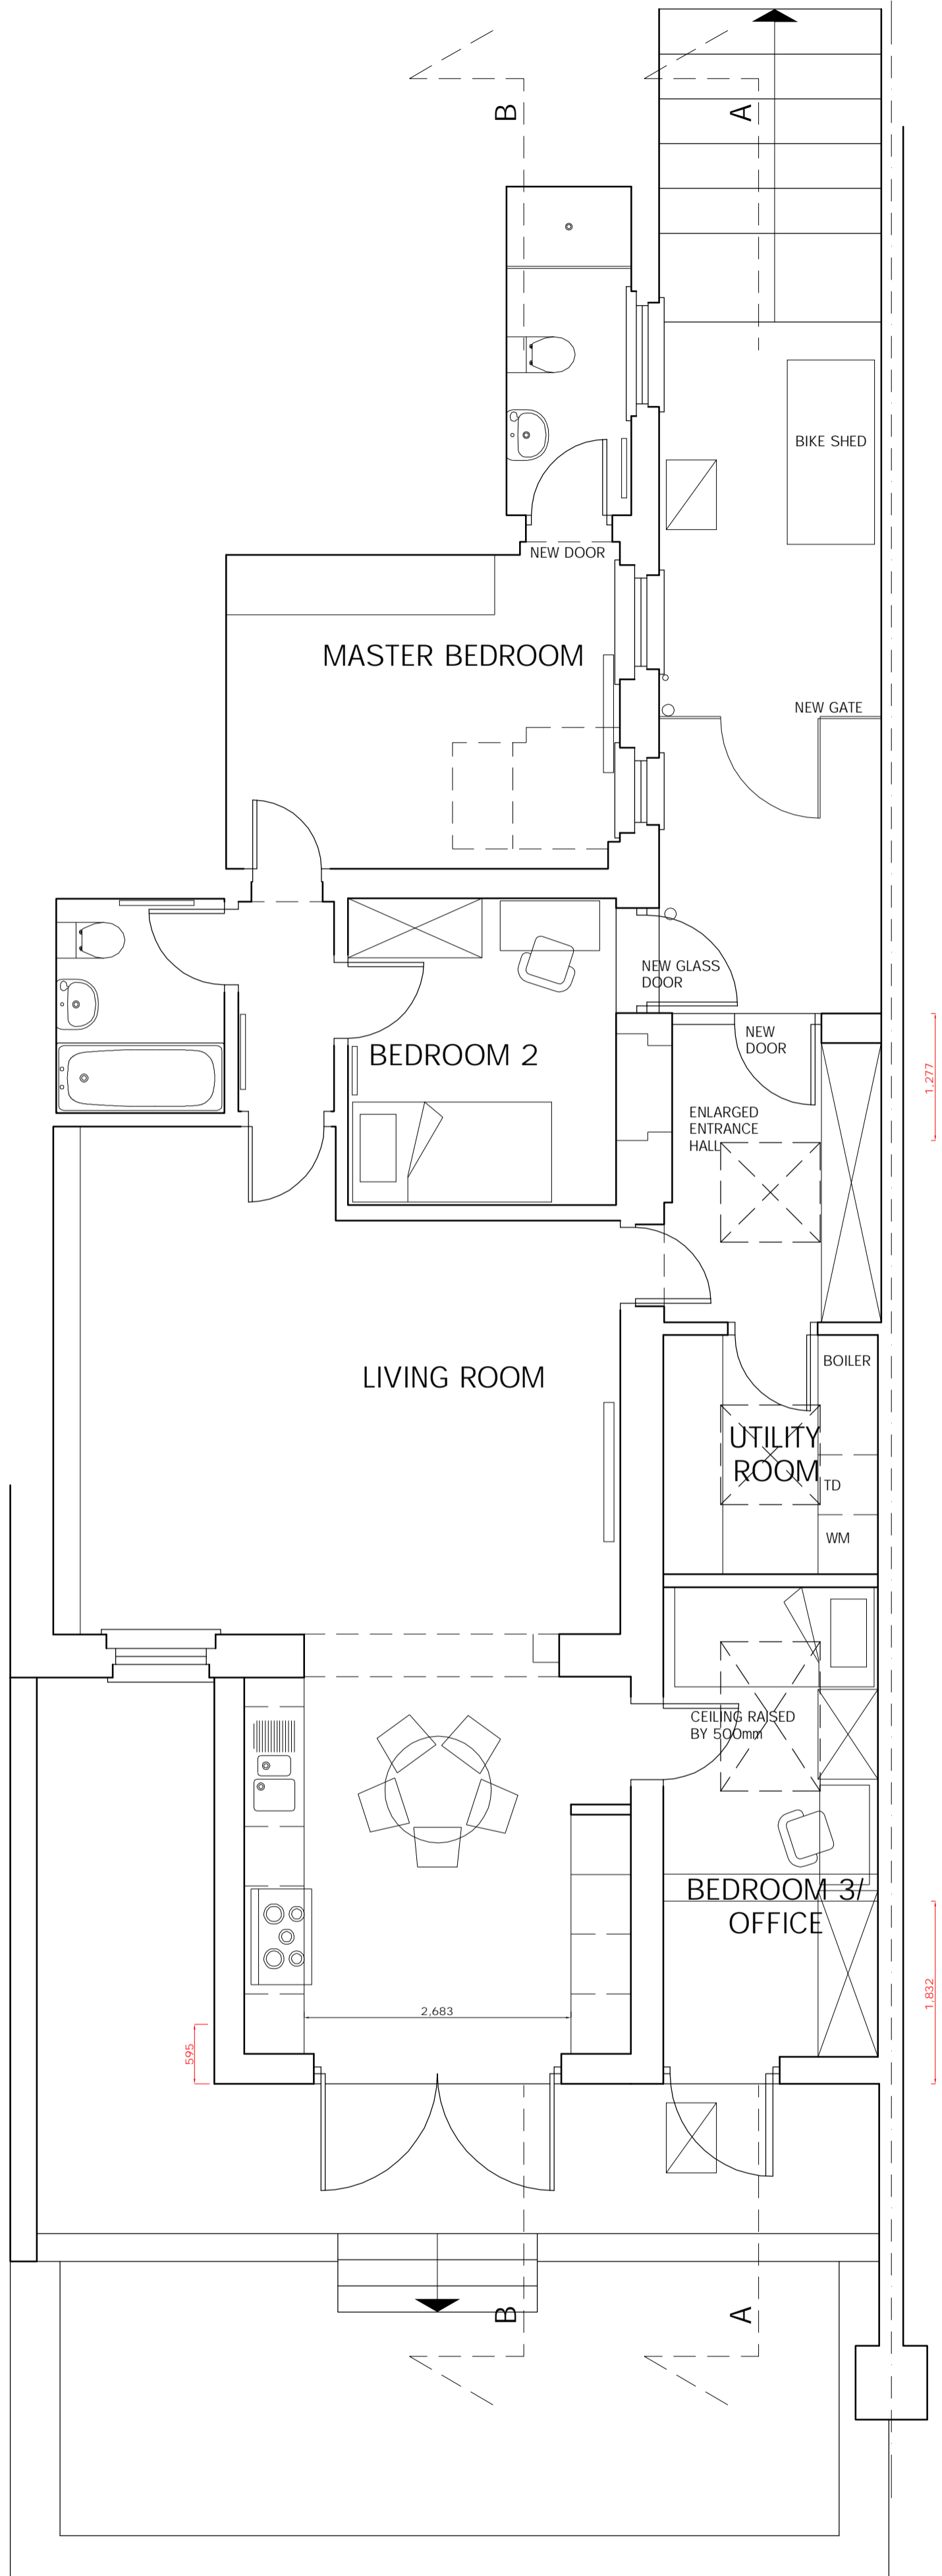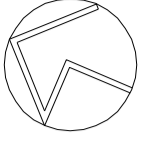

DO NOT SCALE FROM THIS DRAWING THIS DRAWING IS COPYRIGHT	A- rear extension altered	PROJECT: 3C STRATHRAY GARDENS LONDON NW3 4PA	Scale: 1:50 @ A2	Date: 16.04.10	KASIA WHITFIELD <i>Design Consultant</i>
NOTES:		DRAWING TITLE: FLOOR PLAN as Proposed	Dwg No: SG/PP1	Rev: A	Tel: 020 75869624 Mob: 07985 035333 email: Kasia_Whitfield@hotmail.com



SECTION B-B

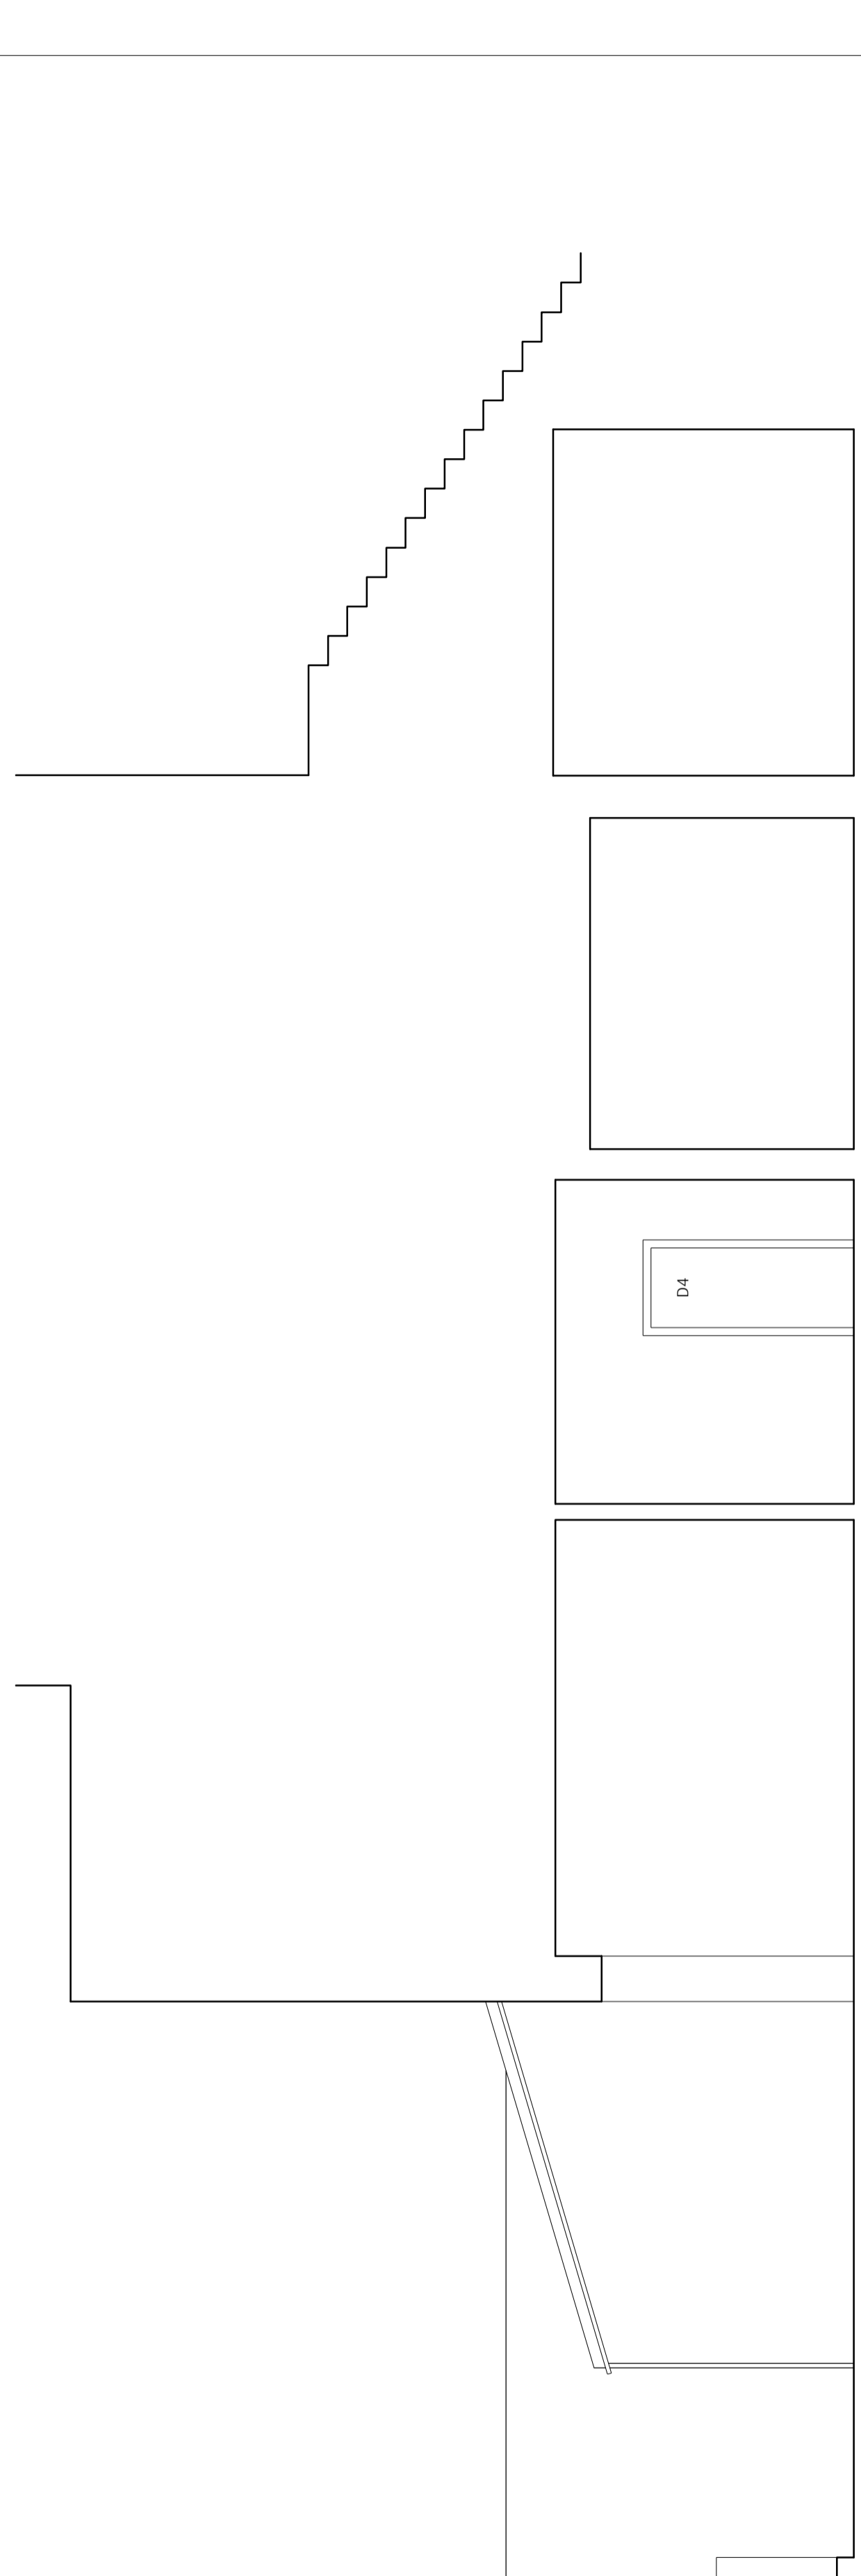

SECTION A-A

DO NOT SCALE FROM THIS DRAWING  
THIS DRAWING IS COPYRIGHT

NOTES:

A- rear extension altered

PROJECT:  
3C STRATHRAY GARDENS  
LONDON NW3 4PA

Scale:  
1:50 @ A2

Date:  
16.04.10

KASIA WHITFIELD  
*Design Consultant*

DRAWING TITLE:  
SECTIONS  
as Proposed

Dwg No:  
SG/PP2

Rev:  
A

Tel: 020 75869624  
Mob: 07985 035333  
email: Kasia\_Whitfield@hotmail.com