



Notes
 Copyright remains the property of Canaway Fleming Architects and this drawing is not to be used for any purposes without the express permission of the Architect. No implied License is given for its use.
 Do not scale from this drawing. All dimensions should be checked on site for accuracy.

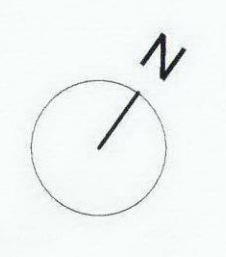

KEY:
 --- Site Boundary
 WF 00 Window reference: (Level-No)

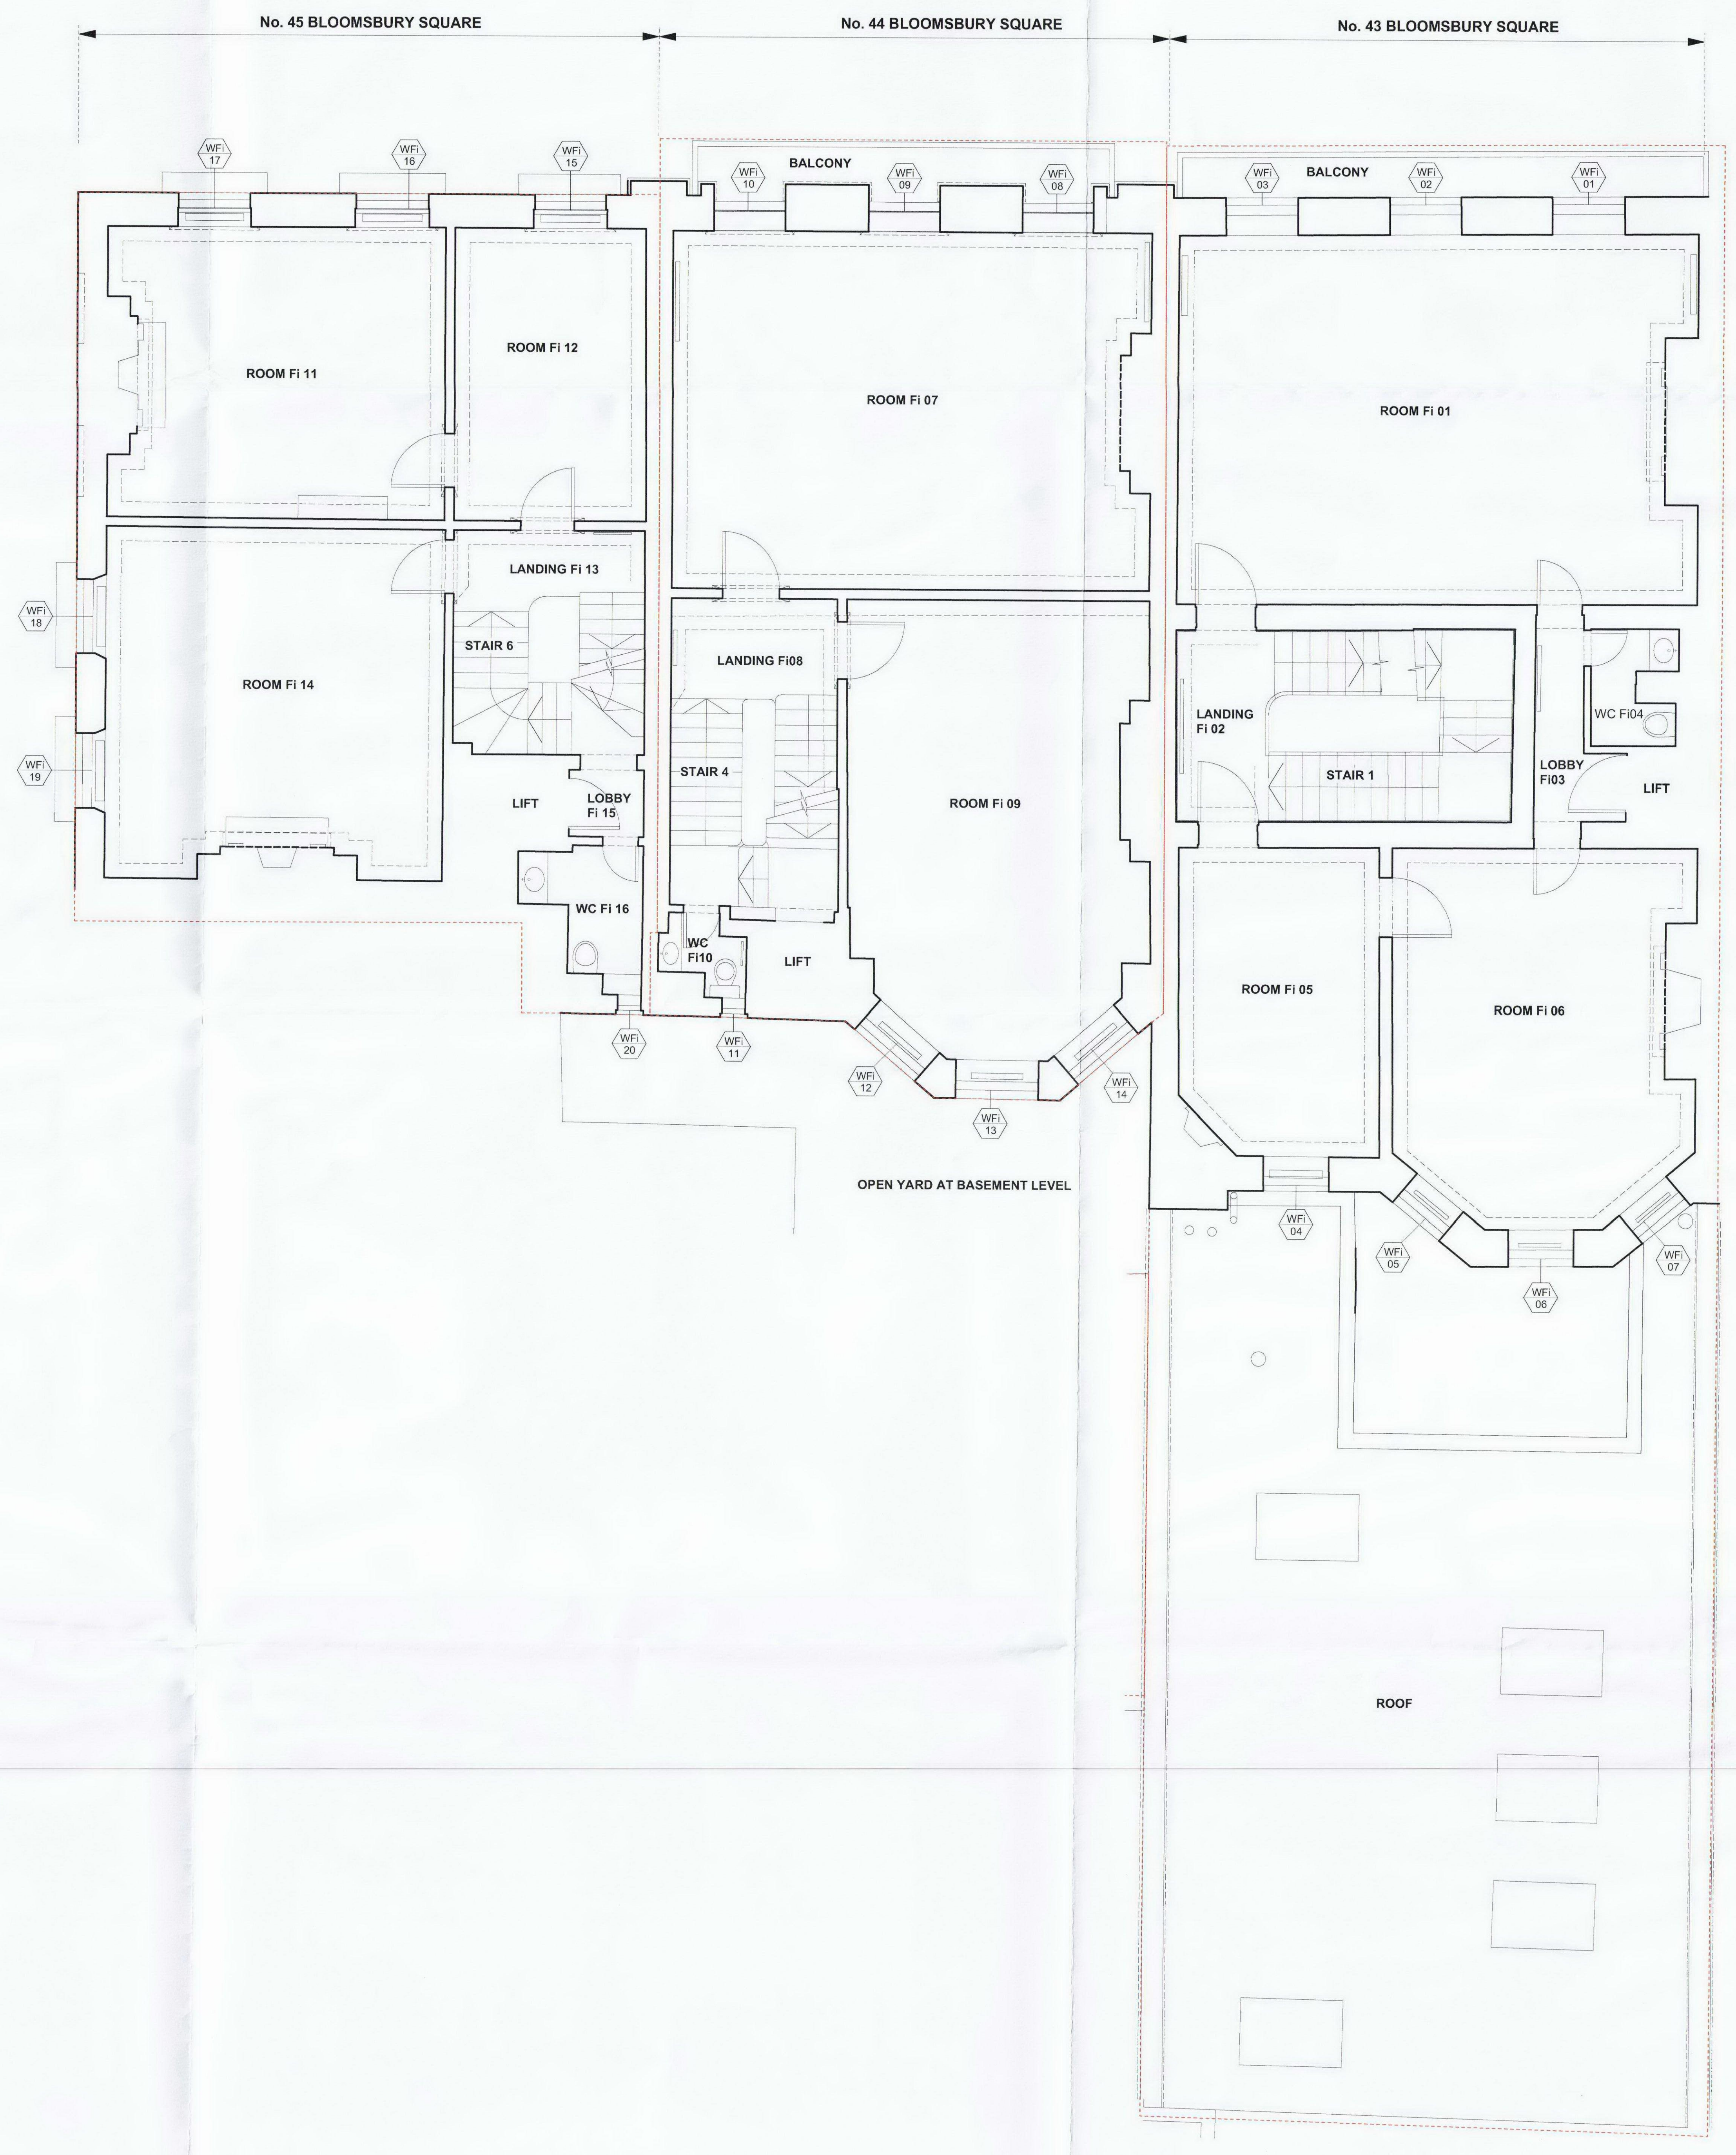

01 FIRST FLOOR PLAN
 A0109 PROPOSED 1:50

0 0.5 1.0
 Scale in Meters

Revisions
CANAWAY FLEMING ARCHITECTS
 Canaway Fleming Architects Ltd
 The Dutch House
 307 - 308 High Holborn
 London WC1V 7TL
 T: 020 7430 2262
 F: 020 7430 2274
 E: mailbox@canawayfleming.com

Client: Holborn Links Limited.
 Project: 43-45 Bloomsbury Square, London.
 Drawing Title: Proposed First Floor Plan
 Date: May 2010 Scale: 1:50 @ A0

Project	059	Origin	A	No.	0109	Revision	-
Status	PLANNING	Drawn	LH	Checked	MC		