




Notes
 Copyright remains the property of Canaway Fleming Architects and this drawing is not to be used for any purposes without the express permission of the Architect. No implied License is given for its use.
 Do not scale from this drawing. All dimensions should be checked on site for accuracy.

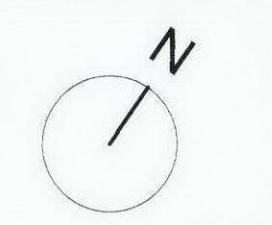

- KEY:**
- Site Boundary
 - WF 00 Window reference: (Level/No)
 - Hatch denotes walls to be removed

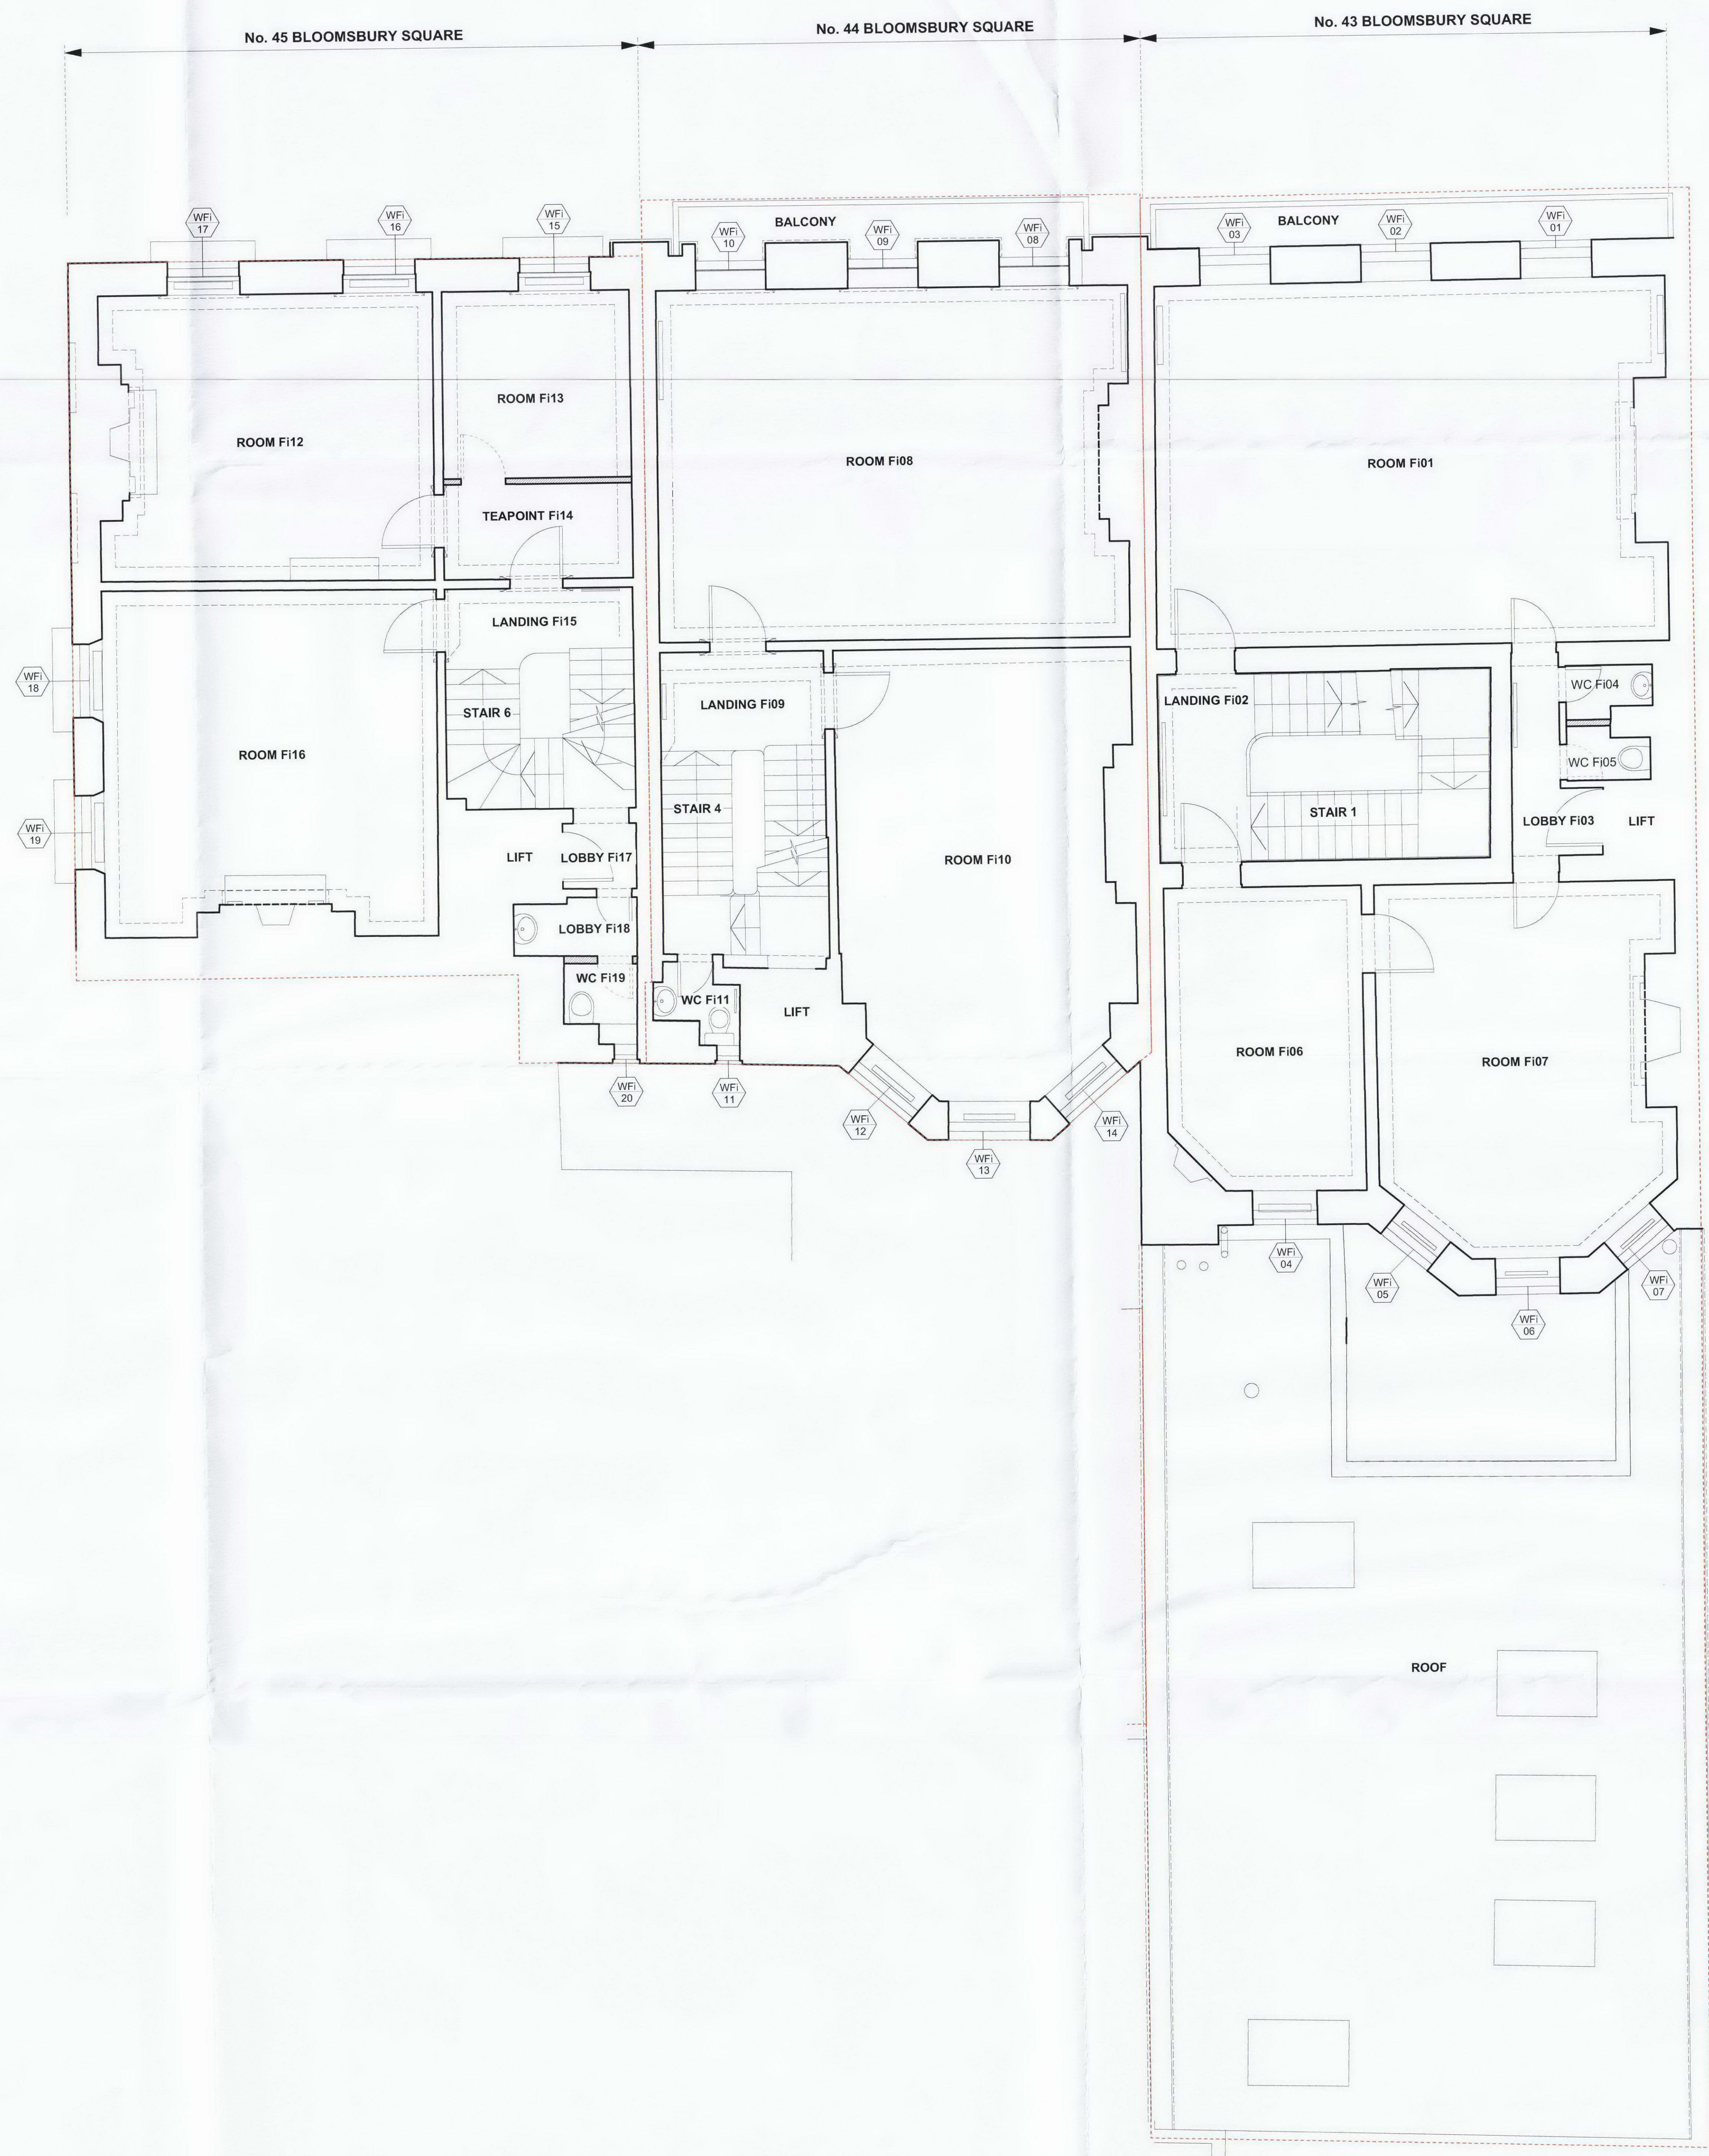

01 FIRST FLOOR PLAN
 A0103 EXISTING 1:50

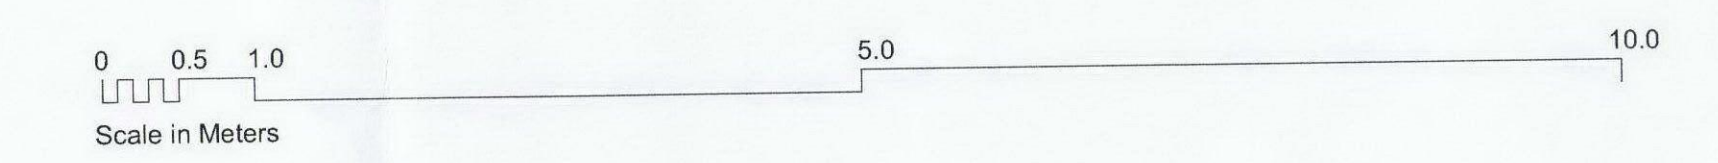

Revisions

CANAWAY FLEMING ARCHITECTS
 Canaway Fleming Architects Ltd
 The Dutch House
 307, 308 Regent Street
 London W1B 2LL
 T: 020 7430 2262
 F: 020 7430 2214
 E: mailbox@canawayfleming.com

Client: Holborn Links Limited.
 Project: 43-45 Bloomsbury Square, London.
 Drawing Title: Demolition Works
 First Floor Plan
 Date: April 2010 scale: 1:50 @ A0

Project	059	Origin	A	No.	0103	Revision	-
Status	PLANNING	Drawn	LH	Checked	MC		