




**Notes**  
 Copyright remains the property of Canaway Fleming Architects and this drawing is not to be used for any purposes without the express permission of the Architect. No implied License is given for its use.  
 Do not scale from this drawing. All dimensions should be checked on site for accuracy.

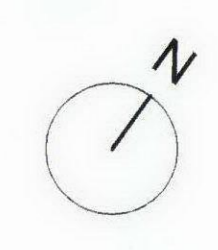

- KEY:**
- Site Boundary
  - Window reference: (Level No)
  - Hatch denotes walls to be removed

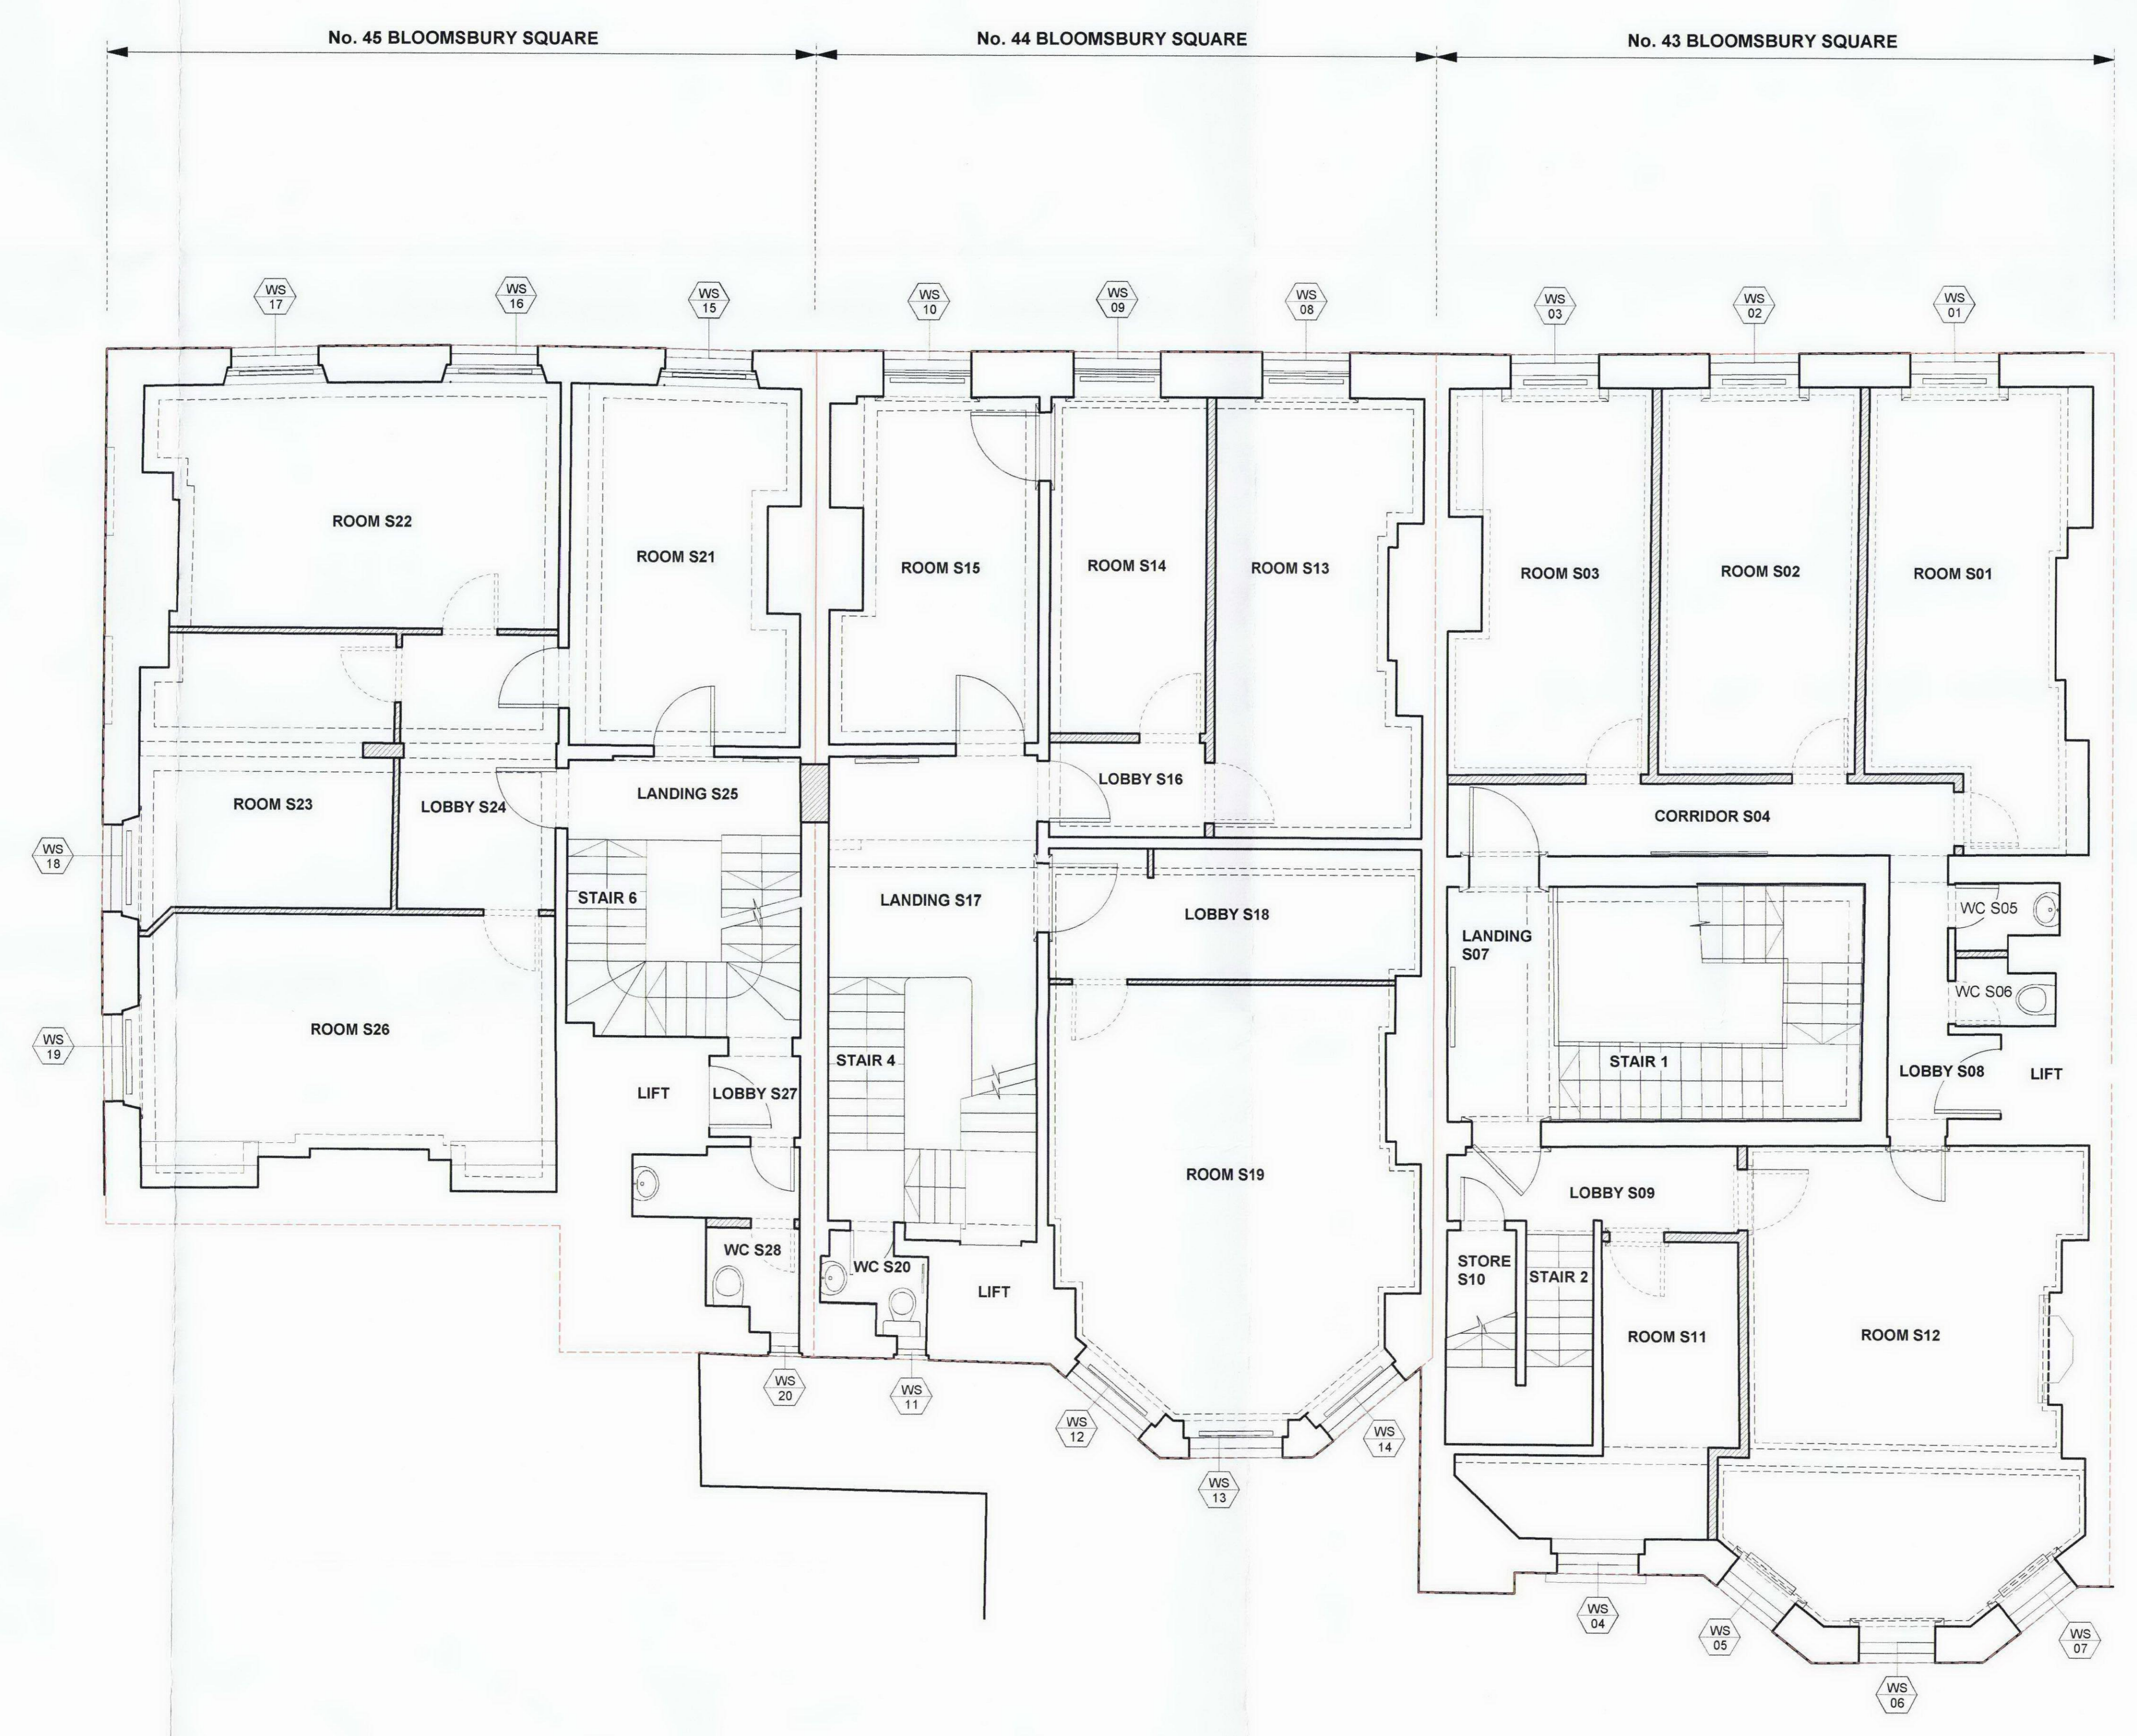

01 SECOND FLOOR PLAN  
 A0104 EXISTING 1:50

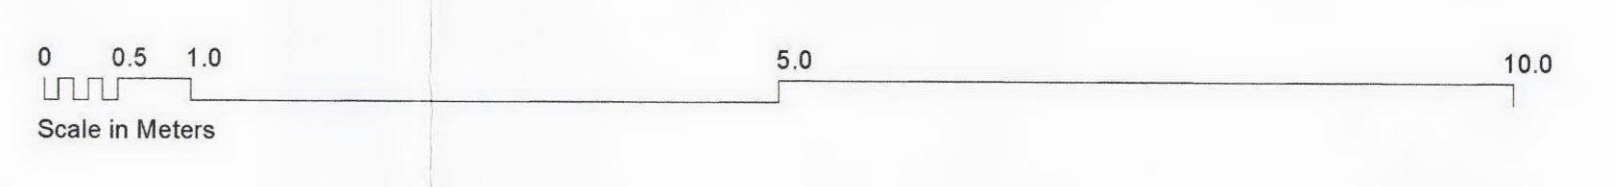

**CANAWAY FLEMING ARCHITECTS**  
 Canaway Fleming Architects Ltd  
 The Coach House  
 307 - 308 High Holborn  
 London WC1V 7AL  
 T: 020 7430 2282  
 F: 020 7430 2274  
 E: mailbox@canawayfleming.com

Client: Holborn Links Limited.  
 Project: 43-45 Bloomsbury Square, London.  
 Drawing Title: Demolition Works  
 Second Floor Plan  
 Date: May 2010 Scale: 1:50 @ A0

Project	059	Design	A	Revision	0104	-
Drawn	PLANNING	Checked	LH	Checked	MC	