

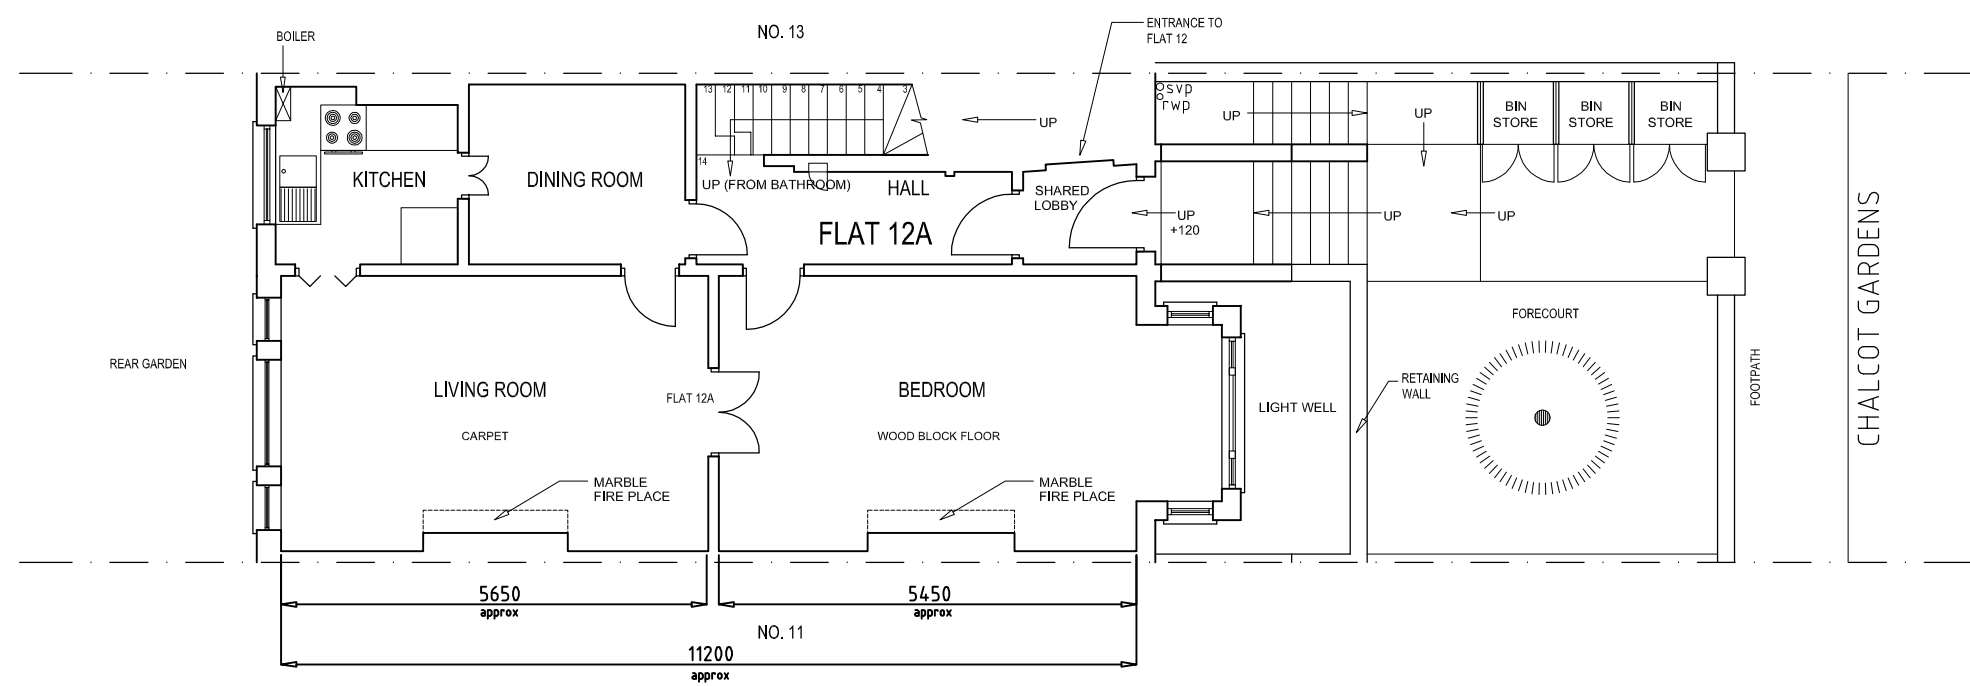
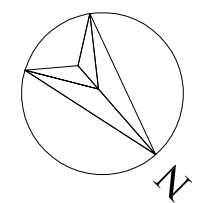


This drawing is the copyright of Get Planning Ltd. and may not be reproduced without permission. Dimensions must not be scaled and must be checked prior to construction or manufacture.

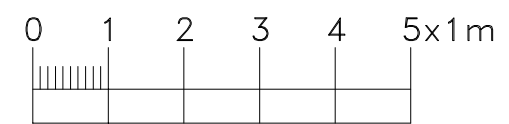

GROUND FLOOR PLAN

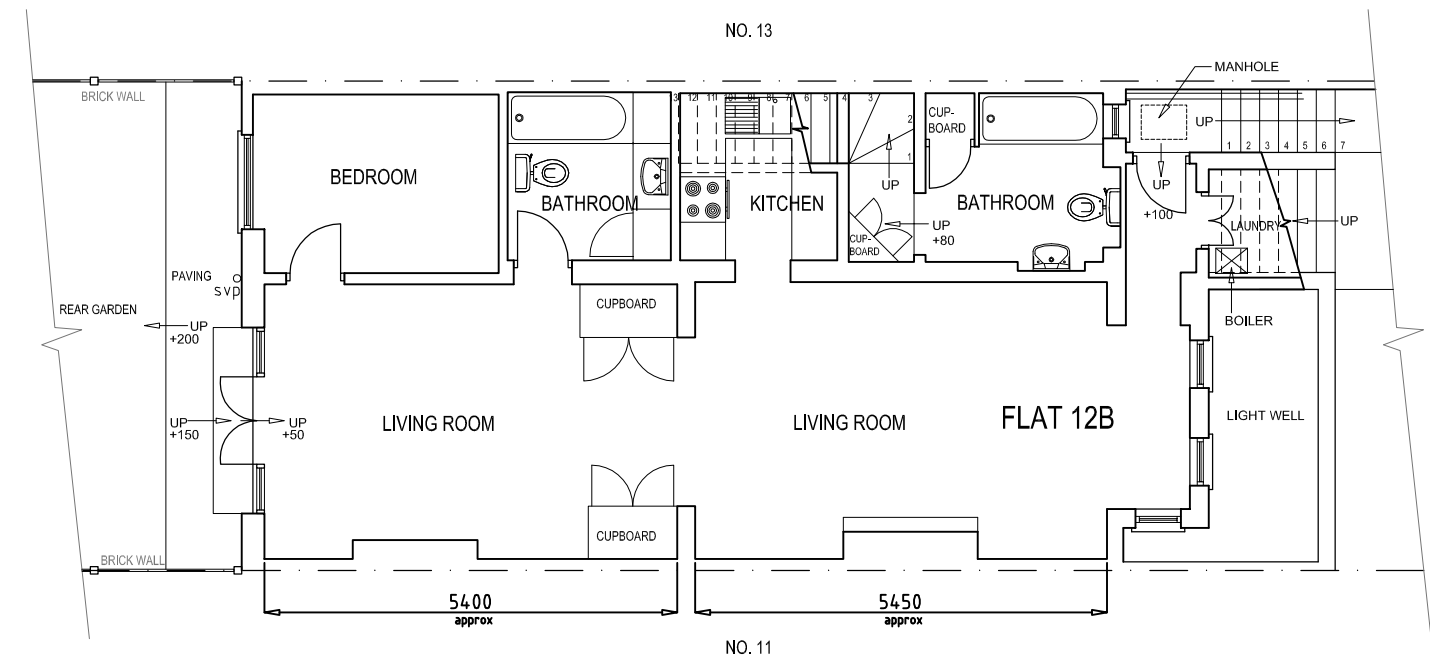

BASEMENT PLAN - FLAT 12B

B	General development. Issue to planning.	JD	07/05/10
A	Scale changed. Ground floor plan added.	JD	05/05/10
REF	details	by	date

revisions:

project: 12A/B CHALCOT GARDENS, LONDON, NW3 4YB		Get Planning Ltd <small>architects & planning consultants since 1992</small> 'Burgate' 63, Cedar Road Sutton, Surrey SM2 5DJ tel. 0208 770 3962 www.get-planning.com email: info@get-planning.com		
drawing: EXISTING GROUND AND BASEMENT PLANS				
scale: 1:100 @ A3	date: 27/03/10	project no: 2770	drawing no: 02	rev: B