



**Notes**  
 Copyright remains the property of Canaway Fleming Architects and this drawing is not to be used for any purposes without the express permission of the Architect. No implied License is given for its use.  
 Do not scale from this drawing. All dimensions should be checked on site for accuracy.

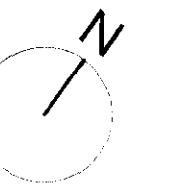

**KEY:**  
 --- Site Boundary  
 (WB 00) Window reference: (Level:No)

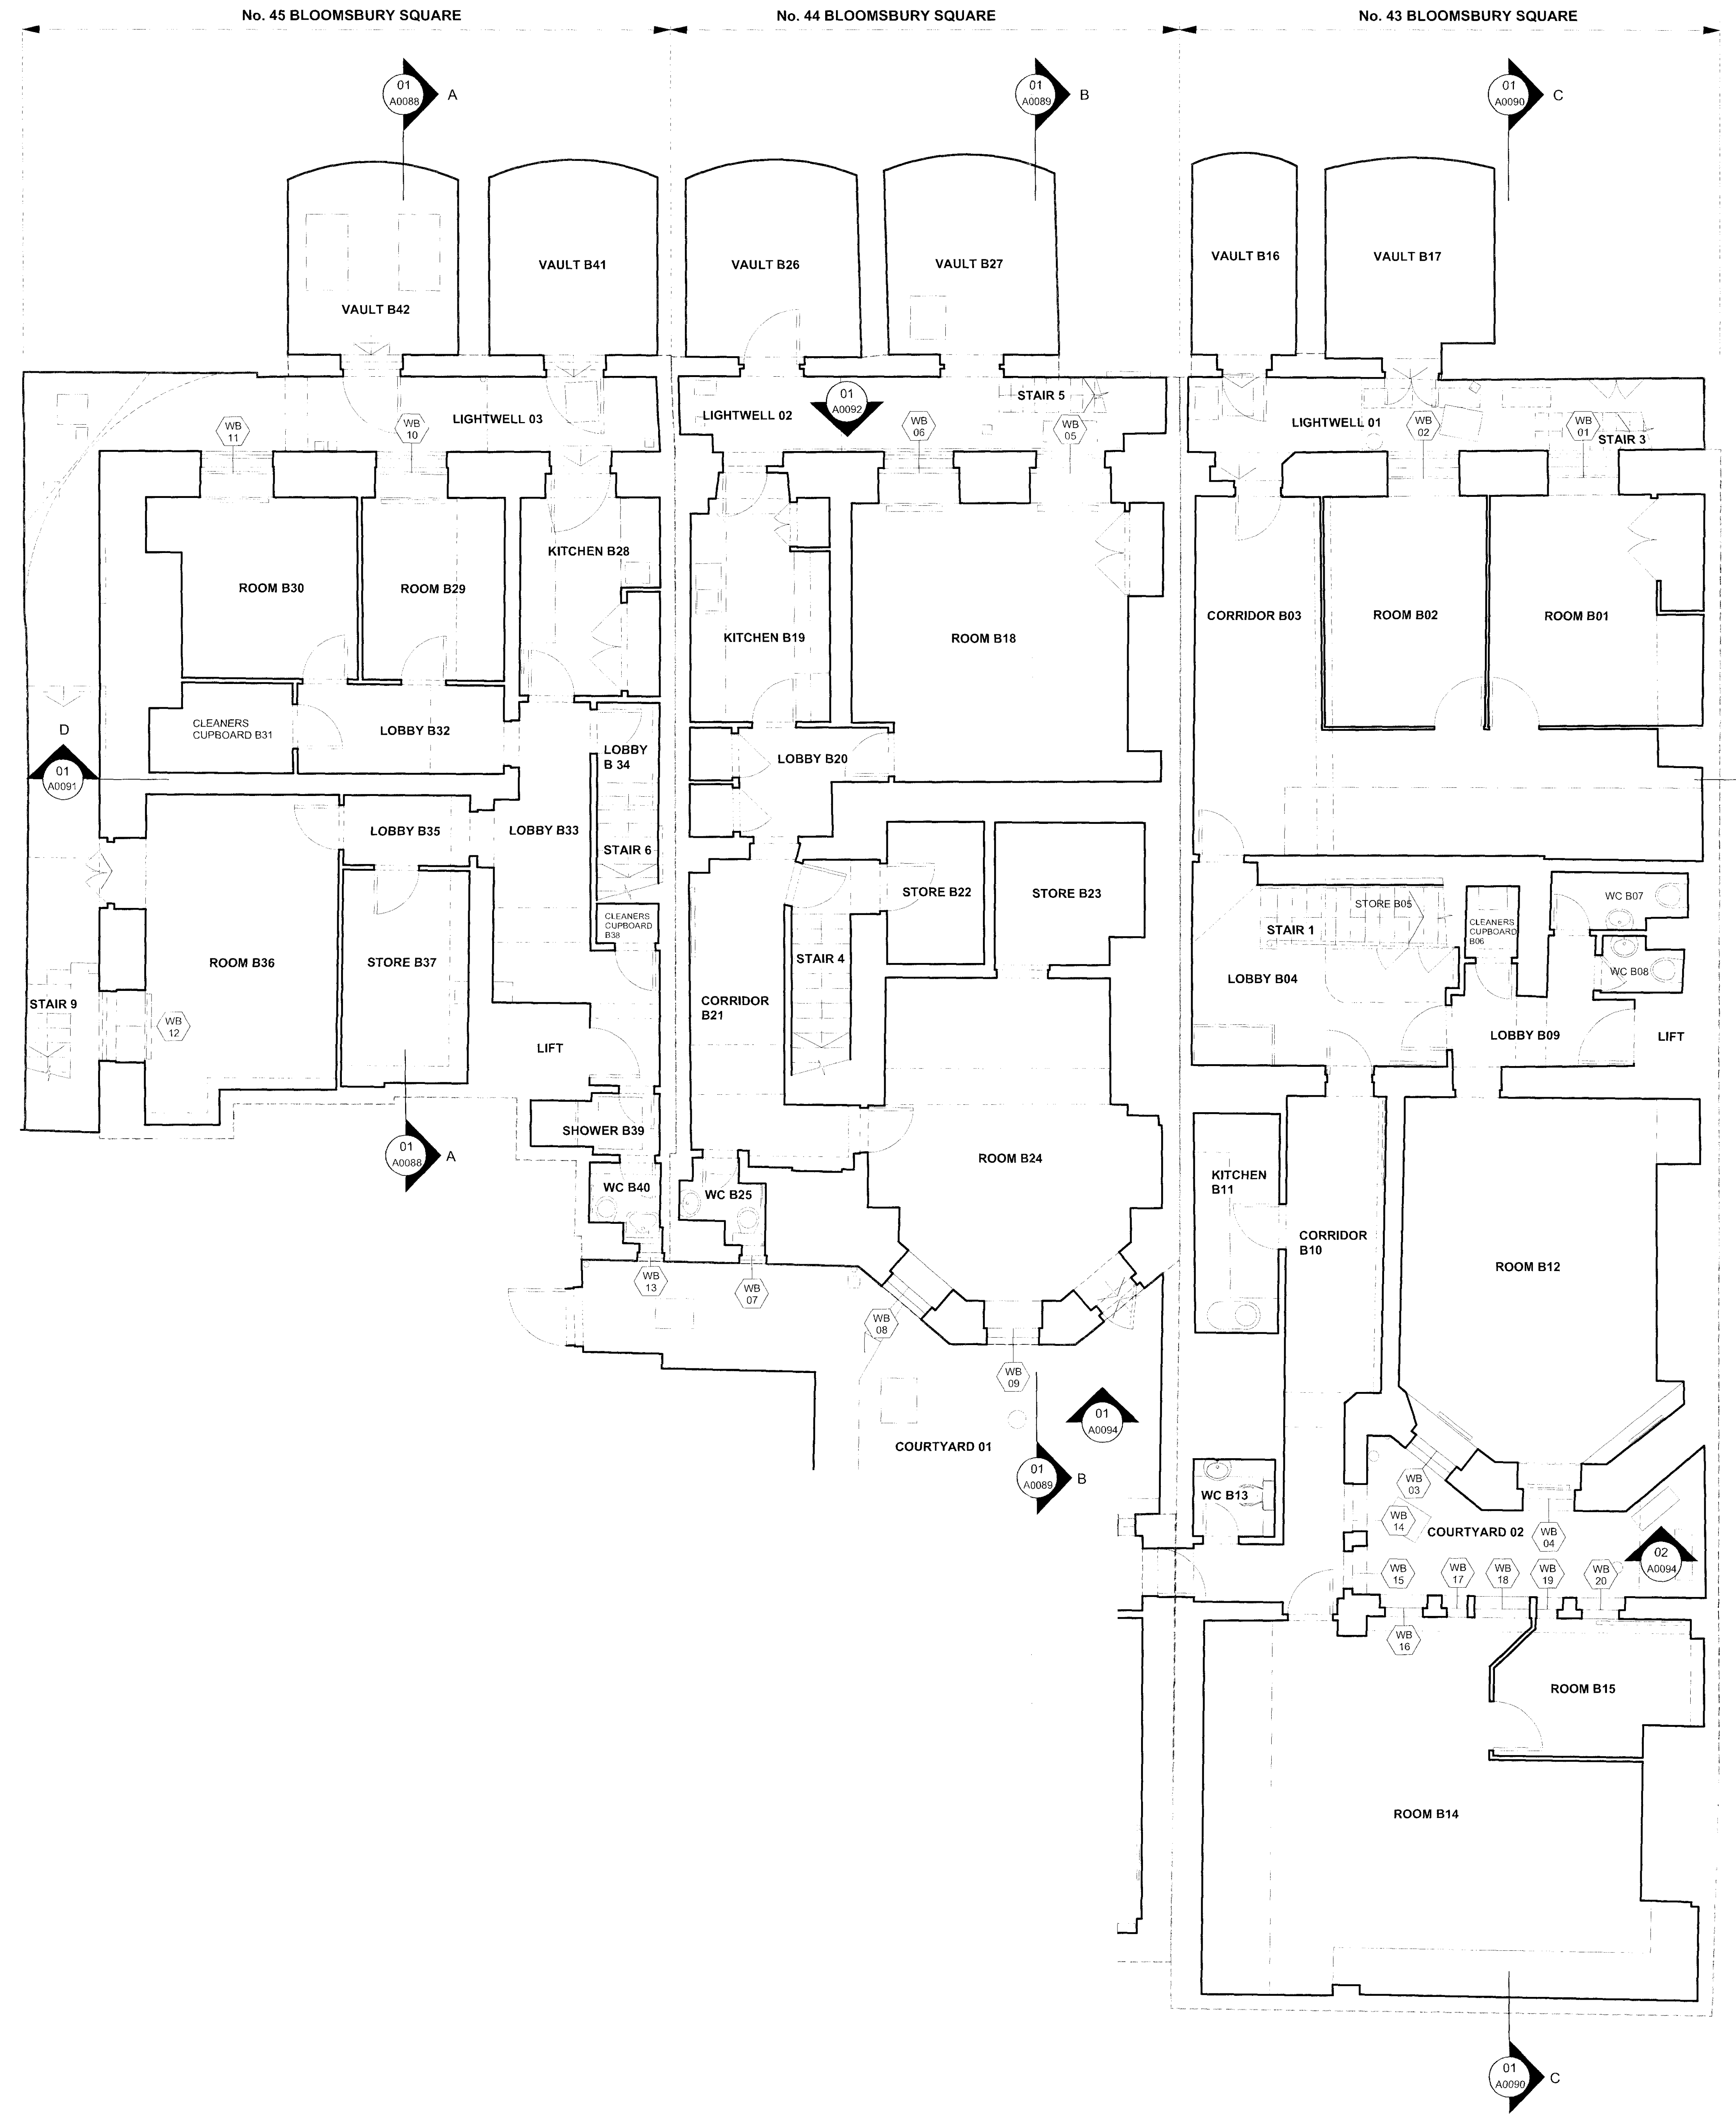

01 BASEMENT FLOOR GENERAL ARRANGEMENT PLAN  
 A0081 EXISTING:1:50

Canaway Fleming Architects Ltd  
 The Dutch House  
 307-308 High Holborn  
 London WC1V 7JZ  
 T: 020 7430 2200  
 F: 020 7430 2274  
 E: mailbox@canawayfleming.com

Client: Holborn Links Limited  
 Project: 43-45 Bloomsbury Square, London  
 Drawing Title: Existing Basement General Arrangement Floor Plan  
 Date: March 2010 Scale: 1:50 @ A1

Project	059	Origin	A	Revision	0081
Drawn	PLANNING	Checked	LH	Checked	MJ