



Notes
 Copyright remains the property of Canaway Fleming Architects and this drawing is not to be used for any purposes without the express permission of the Architect. No implied License is given for its use.
 Do not scale from this drawing. All dimensions should be checked on site for accuracy.

KEY:
 --- Site Boundary

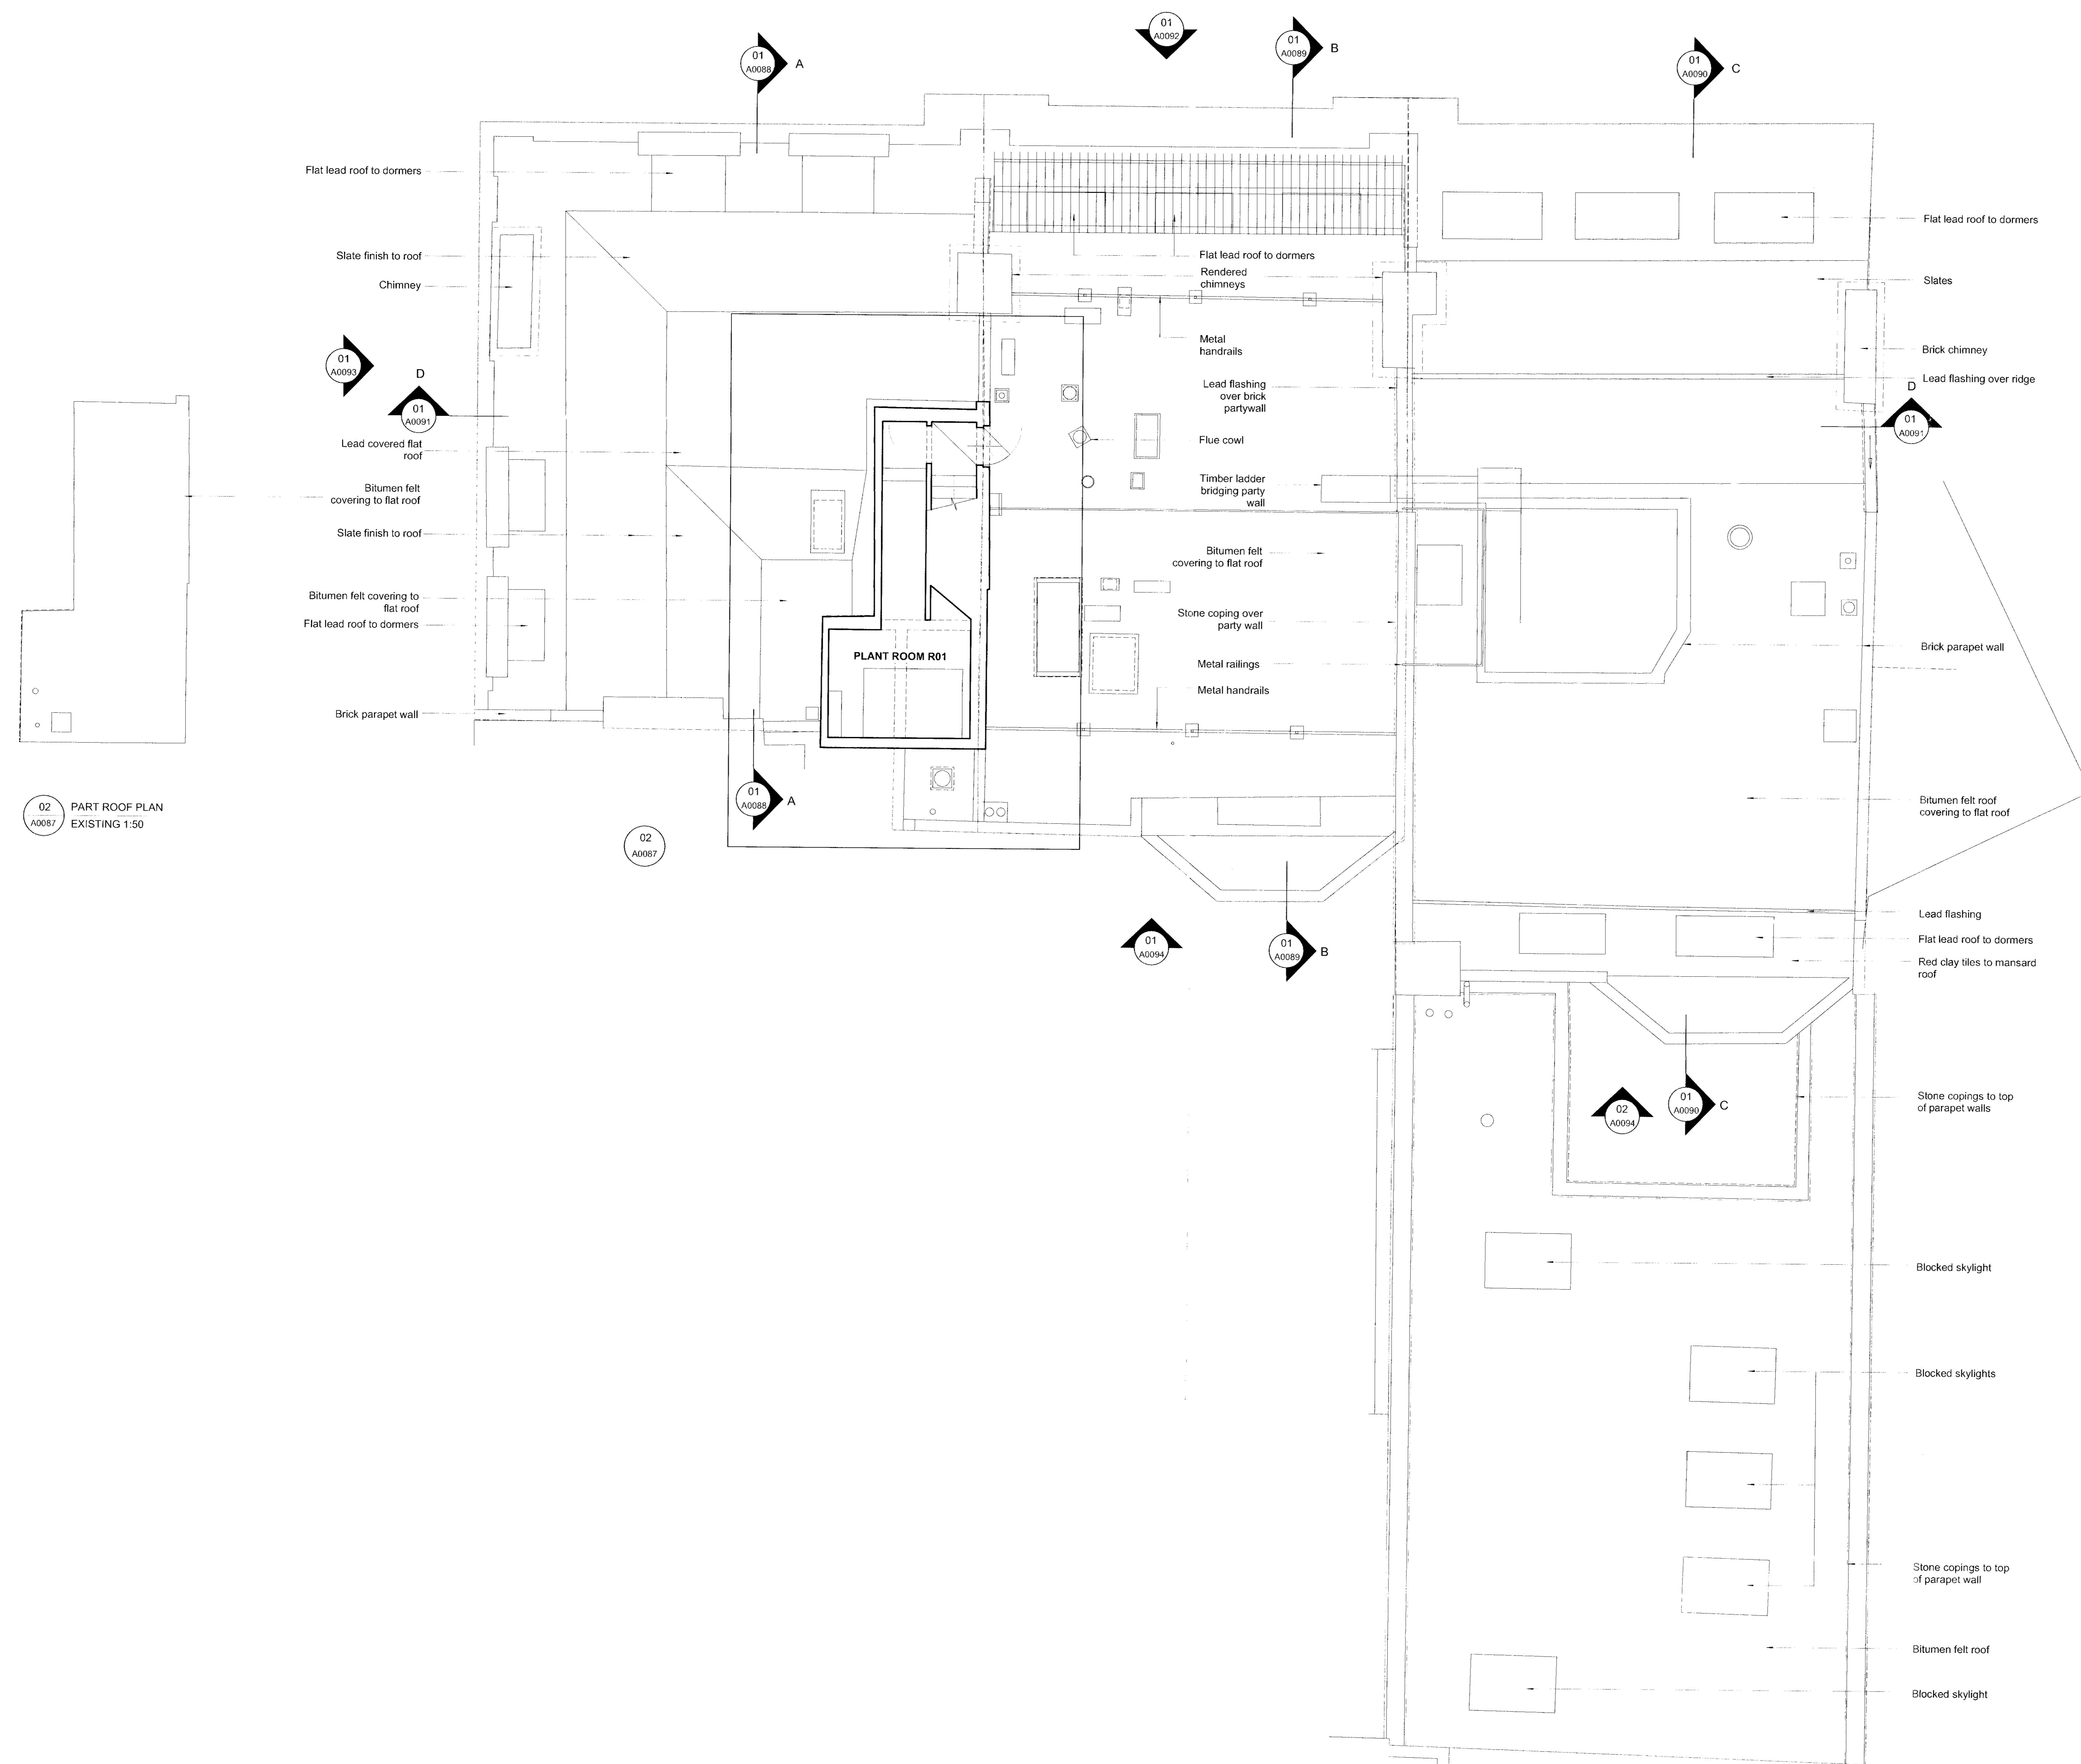

02 PART ROOF PLAN
 A0087 EXISTING 1:50

01 ROOF PLAN
 A0087 EXISTING 1:50

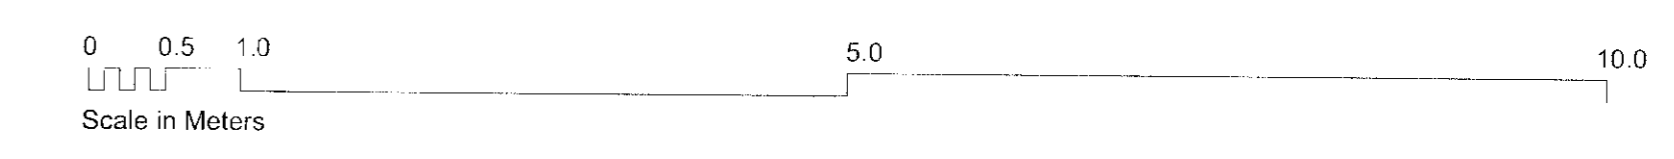

Members

CANAWAY FLEMING ARCHITECTS
 Canaway Fleming Architects Ltd
 The Duch House
 307 - 308 Regent Street
 London WC1V 7AL
 T: 020 7430 2262
 F: 020 7430 2274
 E: mail@canawayfleming.com

Client: **Holborn Links Limited.**
 Project: **43-45 Bloomsbury Square, London.**
 Drawing Title: **Existing Roof Plan**
 Date: **April 2010** Scale: **1:50 @ A0**

Project	059	Origin	A	No.	0087	Revision	-
Drawn	LH	Checked	MC				