


**Notes**  
 Copyright remains the property of Canaway Fleming Architects and this drawing is not to be used for any purposes without the express permission of the Architect. No implied License is given for its use.  
 Do not scale from this drawing. All dimensions should be checked on site for accuracy.

**KEY:**  
 WB 00 Window reference: (Level:No)

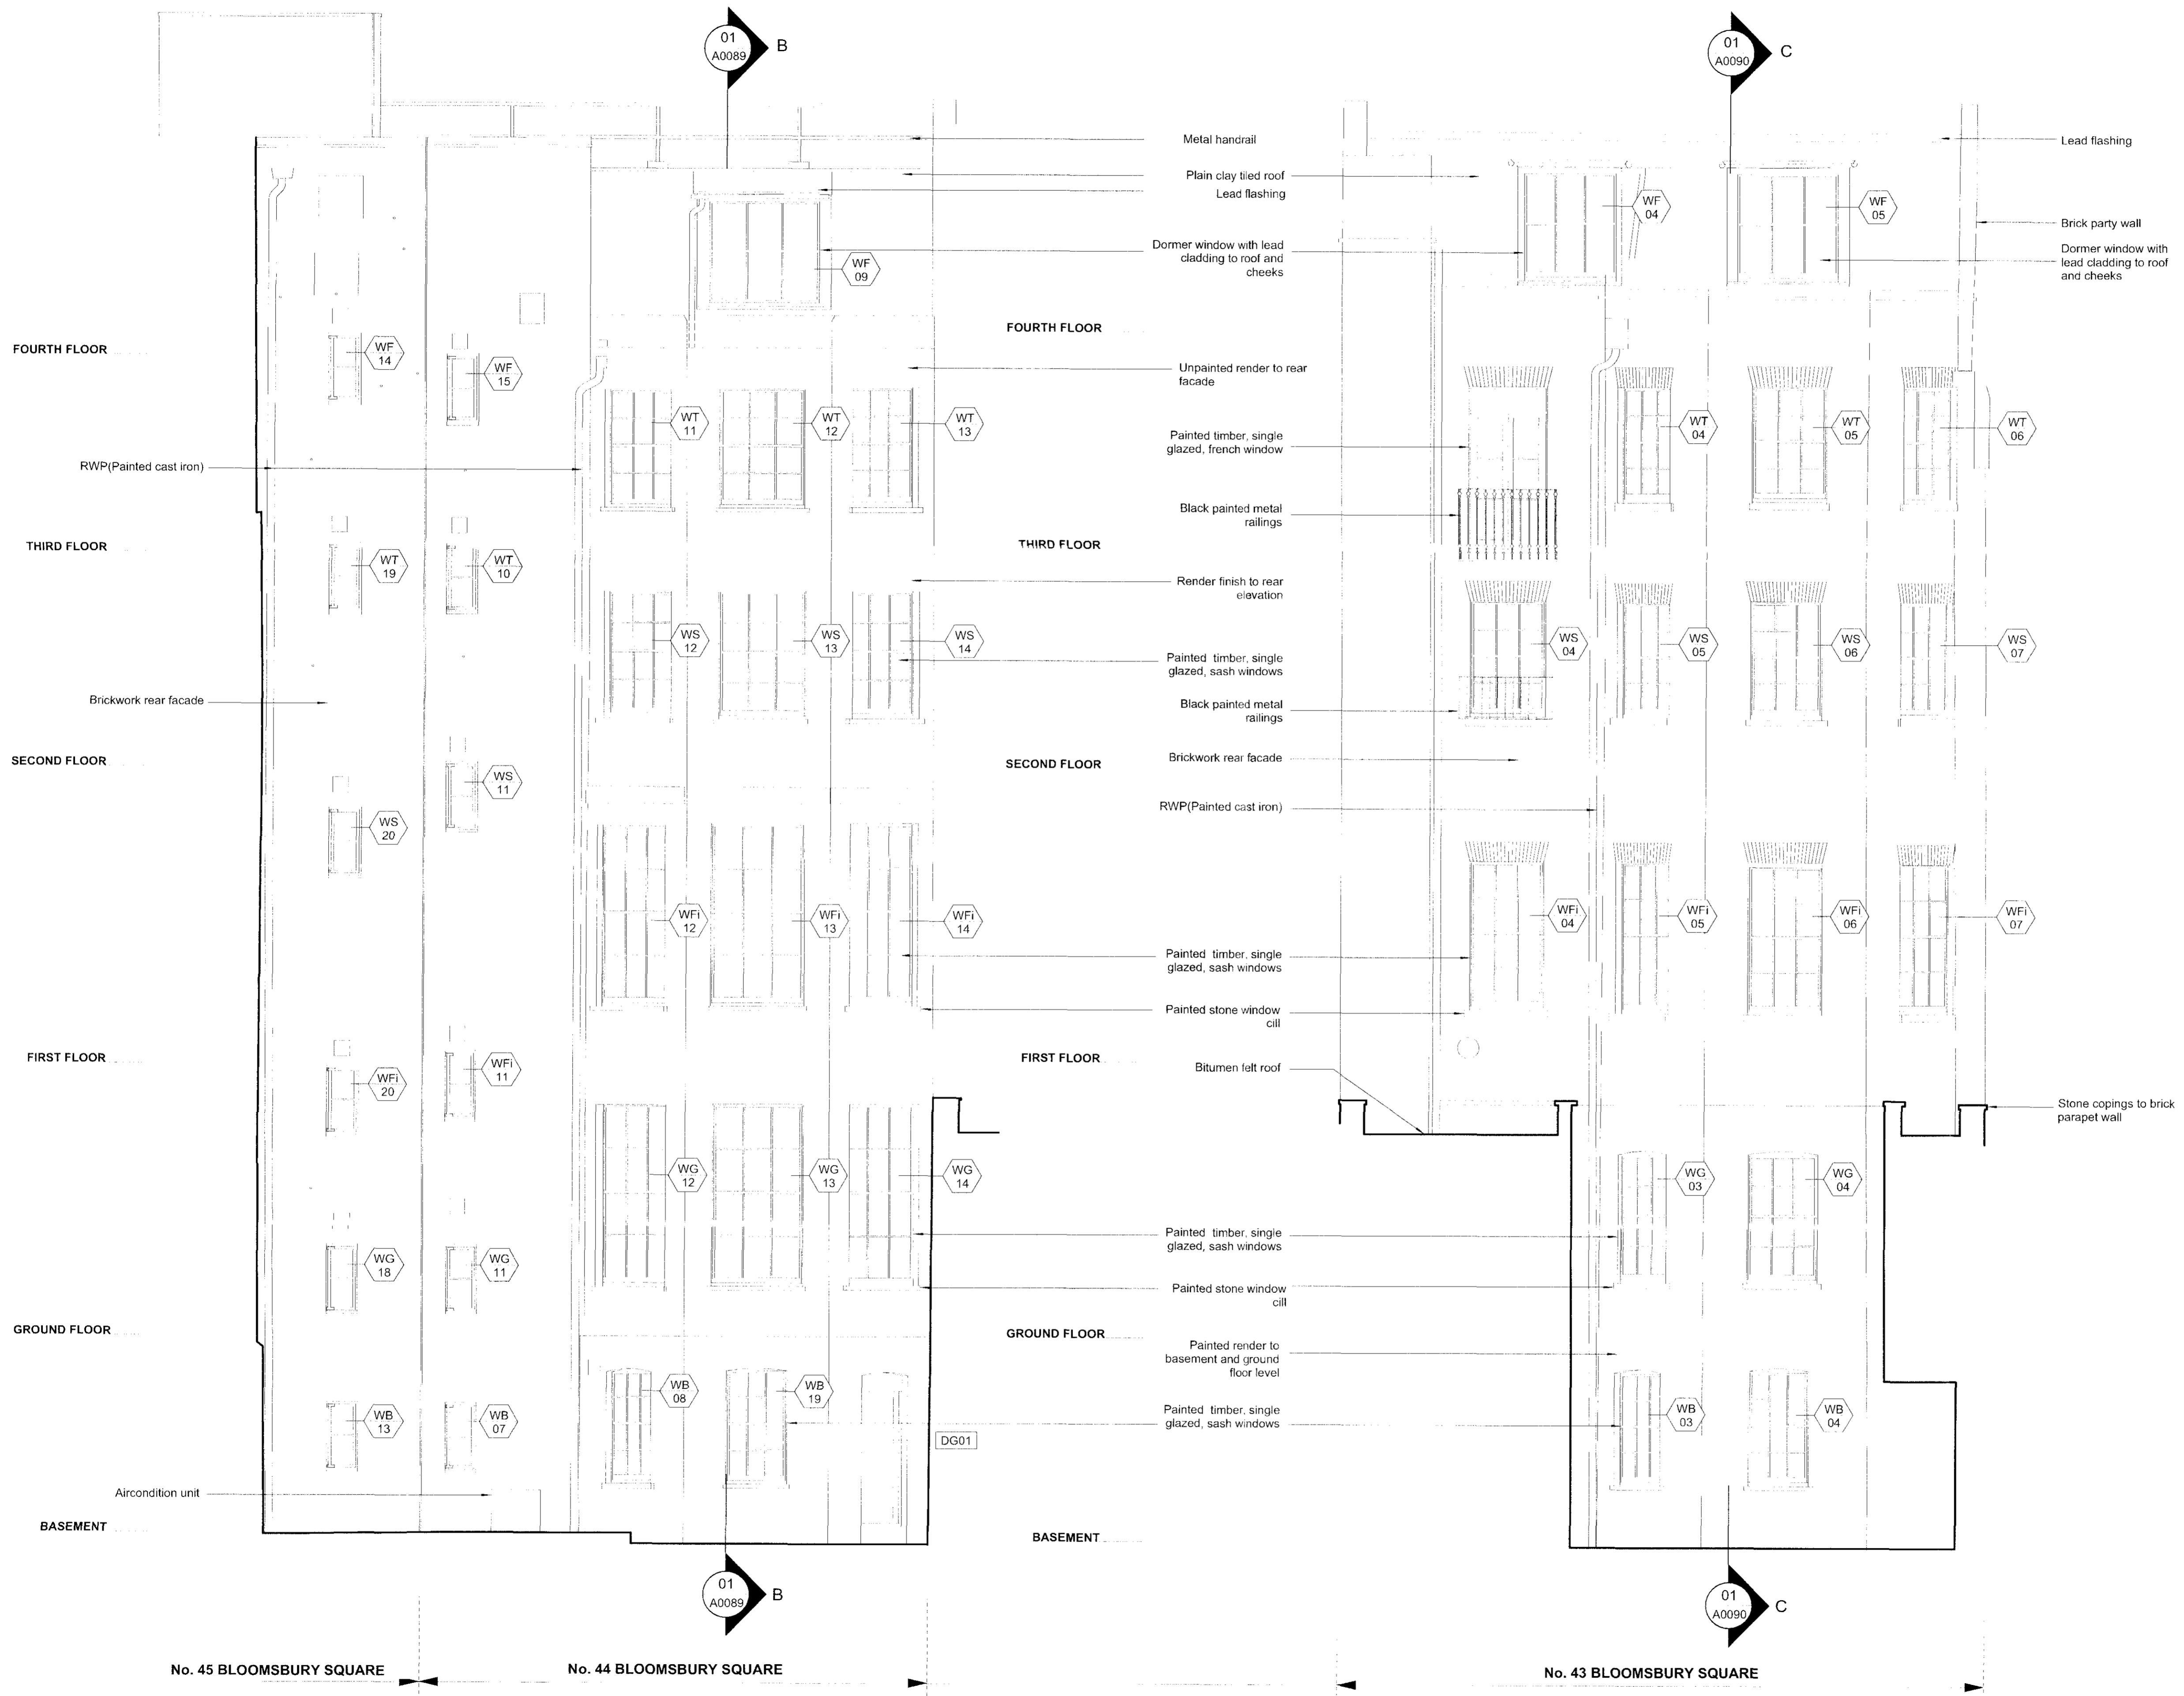

No. 45 BLOOMSBURY SQUARE

No. 44 BLOOMSBURY SQUARE

No. 43 BLOOMSBURY SQUARE

01 REAR ELEVATION TO NO.44 BLOOMSBURY SQUARE  
 A0094 EXISTING 1:50

02 REAR ELEVATION TO NO.43 BLOOMSBURY SQUARE  
 A0094 EXISTING 1:50

Revisions

**CANAWAY FLEMING ARCHITECTS**

Canaway Fleming Architects Ltd  
 The Dutch House  
 307-308 High Holborn  
 London WC1V 7LL  
 T: 020 7430 2262  
 F: 020 7430 2274  
 E: mailbox@canawayfleming.com

Client: Holborn Links Limited.

Project: 43-45 Bloomsbury Square.

Drawing Title: Existing Rear Elevations

Date: April 2010 Scale: 1:50 @ A1

© Copyright Canaway Fleming Architects Ltd

Project	Origin	No.	Revision
059	A	0094	-
Status	Drawn	Checked	
PLANNING	LH	MC	