

Notes:
 All copyrights retained.
 All information remains the property of Gregori_Chiorotti Architects Ltd. and may not be used for any purpose whatsoever, or reproduced through any medium without the written consent of Gregori_Chiorotti Architects Ltd.
 No responsibility is accepted for unauthorised use.
 All information is subject to statutory consents, rights of light and survey.
 Do not scale from drawings - Use figured dimensions only and verify on site.

Rev.	Date	Dwn.	Description
1	19 September 2007	ebz	Amended further to planning consultation.
2	24 October 2007	ebz	Issued for tender.
3	11 March 2008	ebz	Re-arrangements.
4	15 April 2008	ebz	Re-arrangements.
5	25 April 2008	ebz	Re-arrangements.
6	18 June 2008	ebz	Re-arrangements.
7	8 July 2008	ebz	Re-arrangements.
8	09 January 2008	ebz	Issue for planning application consent.
9	22 April 2009	ebz	Amended for application consent.
10	29 April 2009	ebz	Issue for planning consent (amendments).
11	18 December 2009	ebz	Issue for planning consent.
12	12/5/10	ebz	Issue for planning consent.

Drawing key
 Elements to be removed

Gregori | Chiarotti

Gregori | Chiarotti Architects
 United House North Road London N7 9PP
 Telephone +44 (0)20 7619 0522
 Facsimile +44 (0)20 7619 0532
 e-mail gcl@gregori-chiarotti.com
 website www.gregori-chiarotti.com


Client:
 Mr. & Mrs. Gee

Project:
 82 HIGHGATE WEST HILL
 LONDON N6 6LU

Status:
 FOR APPROVAL

Drawing:
 Existing Basement and Garage Plan

Scales:	Date:	Dwn by:	Chd by:
1:50 @ A1	12/5/10	ebz	
1:100 @ A3			
Project No:	Drawing No:	Revision:	
0713	1001	12	

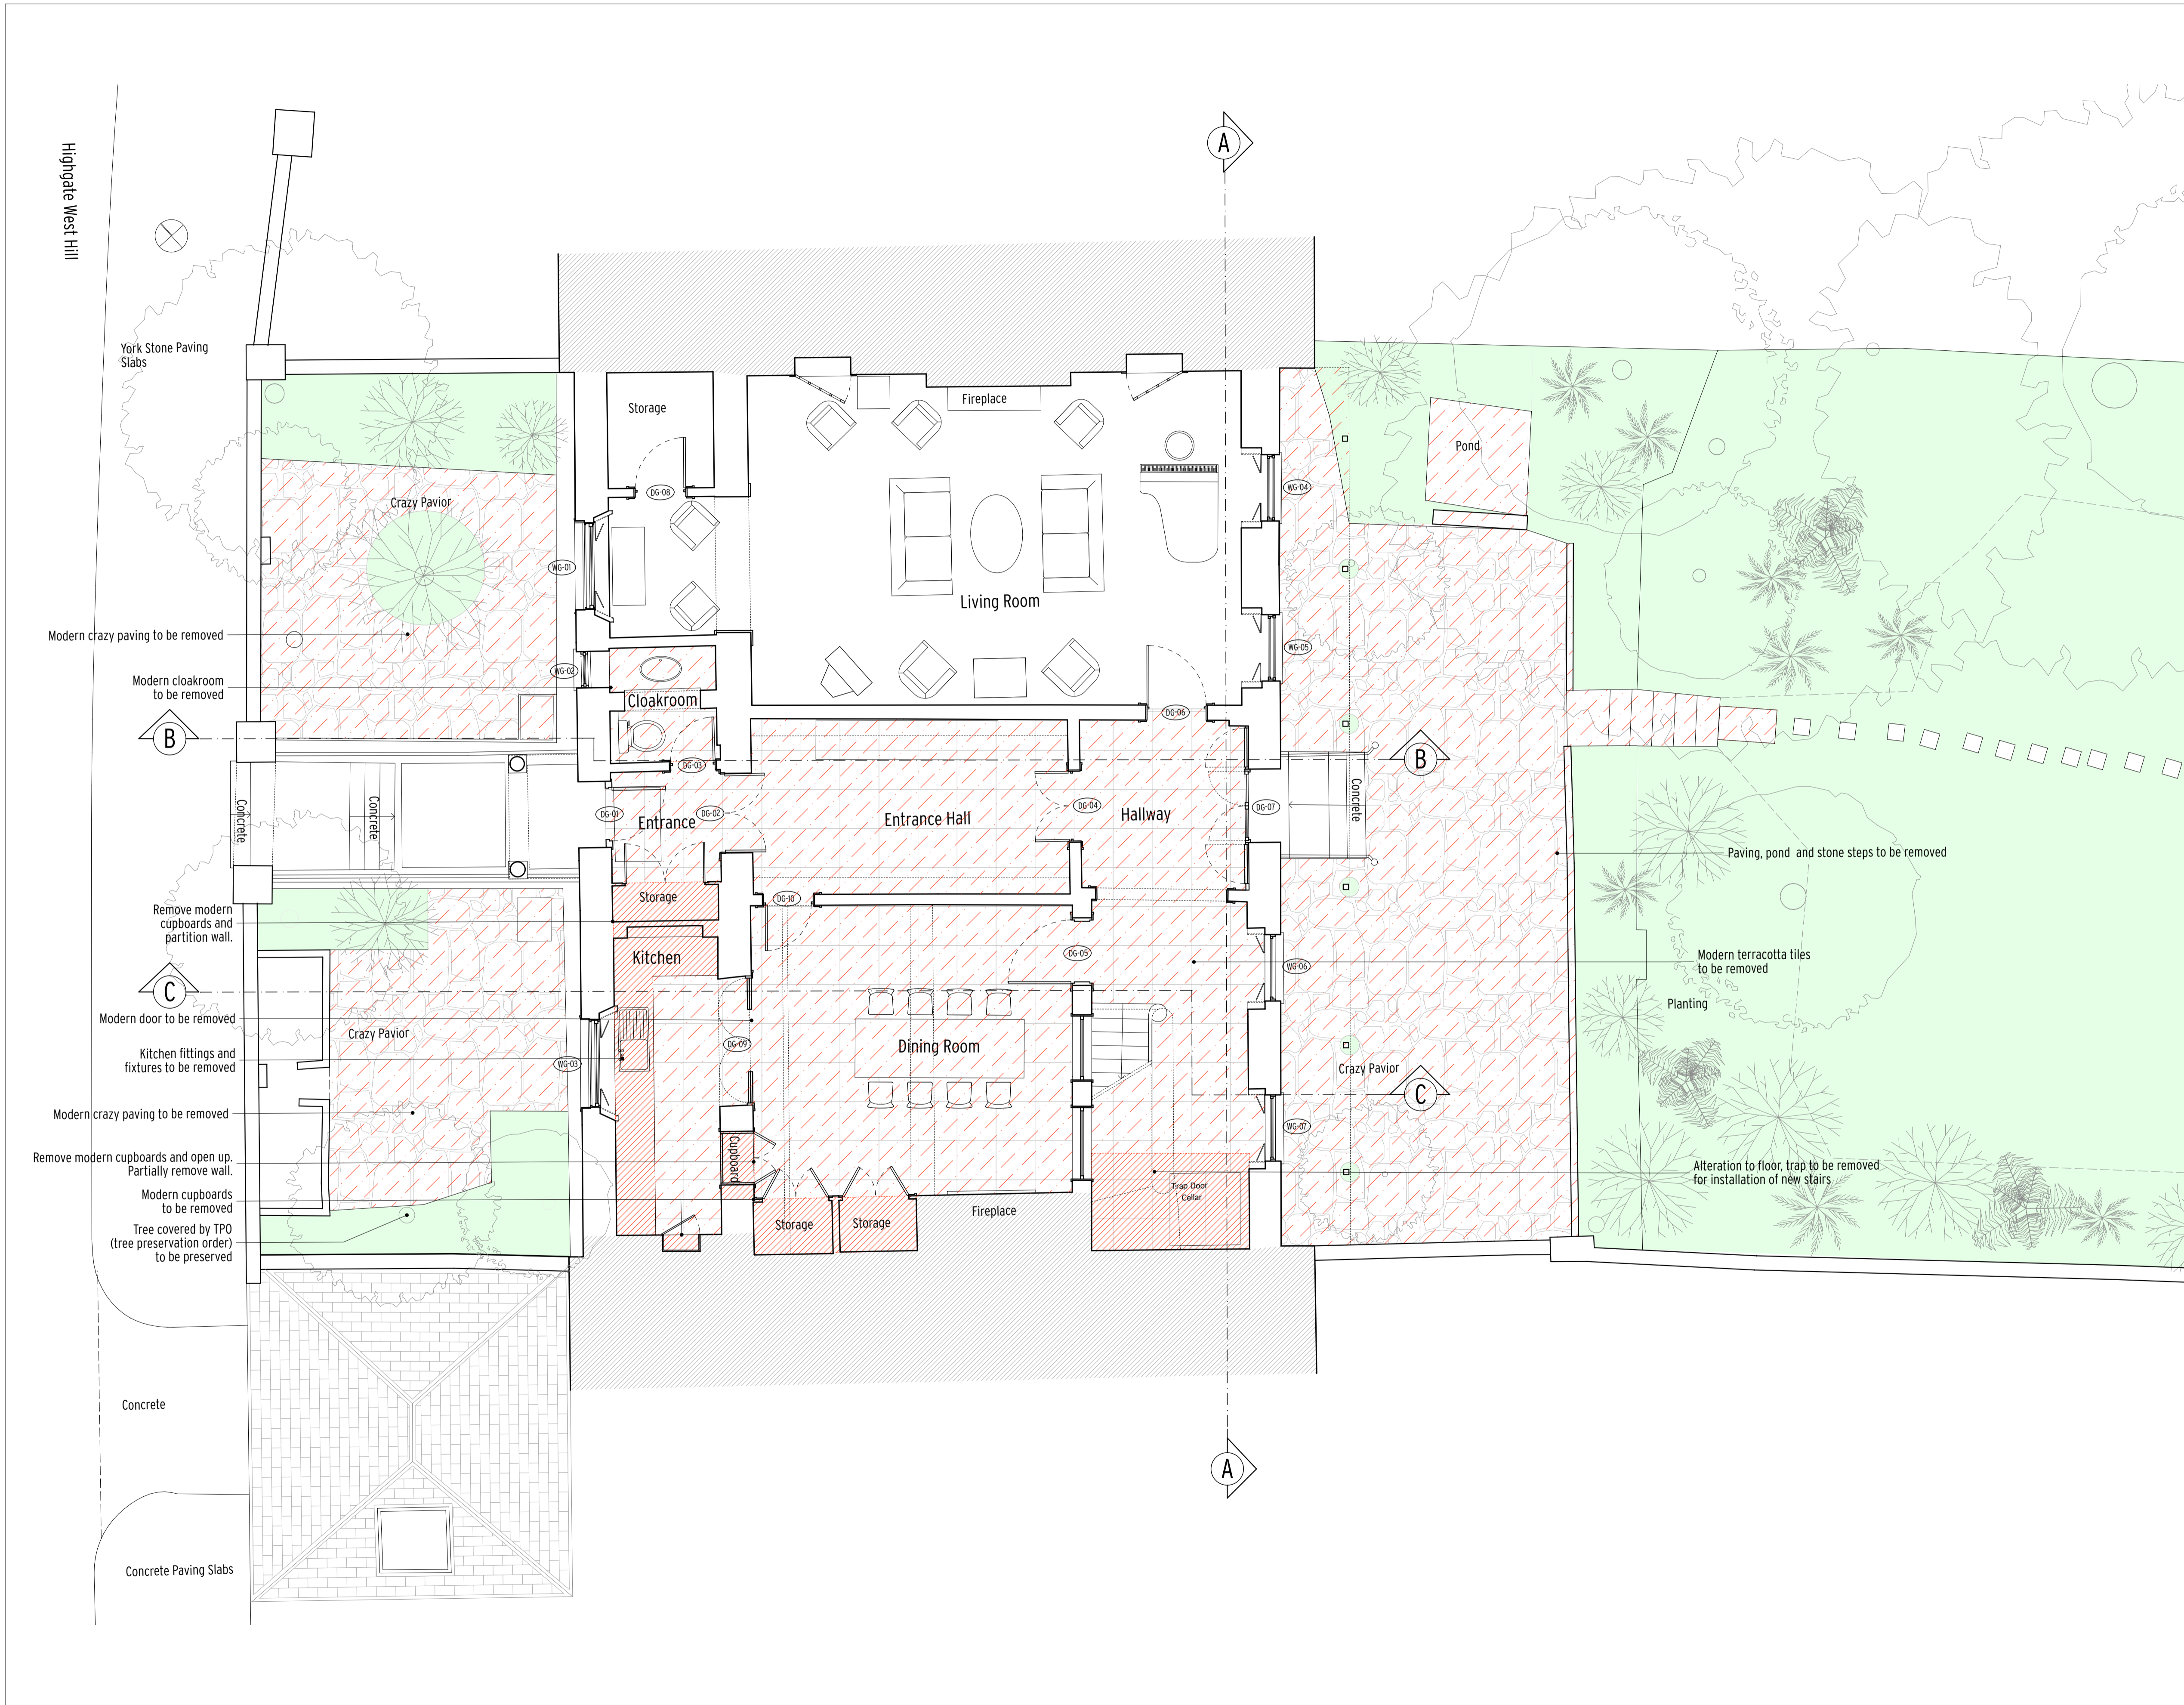

Notes:
 All copyrights retained.
 All information remains the property of Gregori_Chiorotti Architects Ltd. and may not be used for any purpose whatsoever, or reproduced through any medium without the written consent of Gregori_Chiorotti Architects Ltd.

No responsibility is accepted for unauthorised use.
 All information is subject to statutory consents, rights of light and survey.
 Do not scale from drawings - Use figured dimensions only and verify on site.

Rev.	Date	Dwn.	Description
1	19 September 2007	ebz	Amended further to planning consultation.
2	24 October 2007	ebz	Issued for tender.
3	11 March 2008	ebz	Re-arrangements.
4	15 April 2008	ebz	Re-arrangements.
5	25 April 2008	ebz	Re-arrangements.
6	18 June 2008	ebz	Re-arrangements.
7	8 July 2008	ebz	Re-arrangements.
8	09 January 2008	ebz	Issue for planning application consent.
9	22 April 2009	ebz	Amended for application consent.
10	29 April 2009	ebz	Issue for planning consent (amendments).
11	18 December 2009	ebz	Issue for planning consent.
12	12/5/10	ebz	Issue for planning consent.

Drawing key
 Elements to be removed

Gregori | Chiarotti

Gregori | Chiarotti Architects
 United House North Road London N7 9DP
 Telephone +44 (0)20 7619 0522
 Facsimile +44 (0)20 7619 0532
 e-mail gca@gregori-chiarotti.com
 website www.gregori-chiarotti.com


Client:
Mr. & Mrs. Gee

Project:
**82 HIGHGATE WEST HILL
 LONDON N6 6LU**

Status:
FOR APPROVAL


Drawing:
Existing Ground Floor Plan

Scales:	Date:	Dwn by:	Chd by:
1:50 @ A1 1:100 @ A3	12/5/10	ebz	
Project No:	Drawing No:	Revision:	
0713	1002	12	

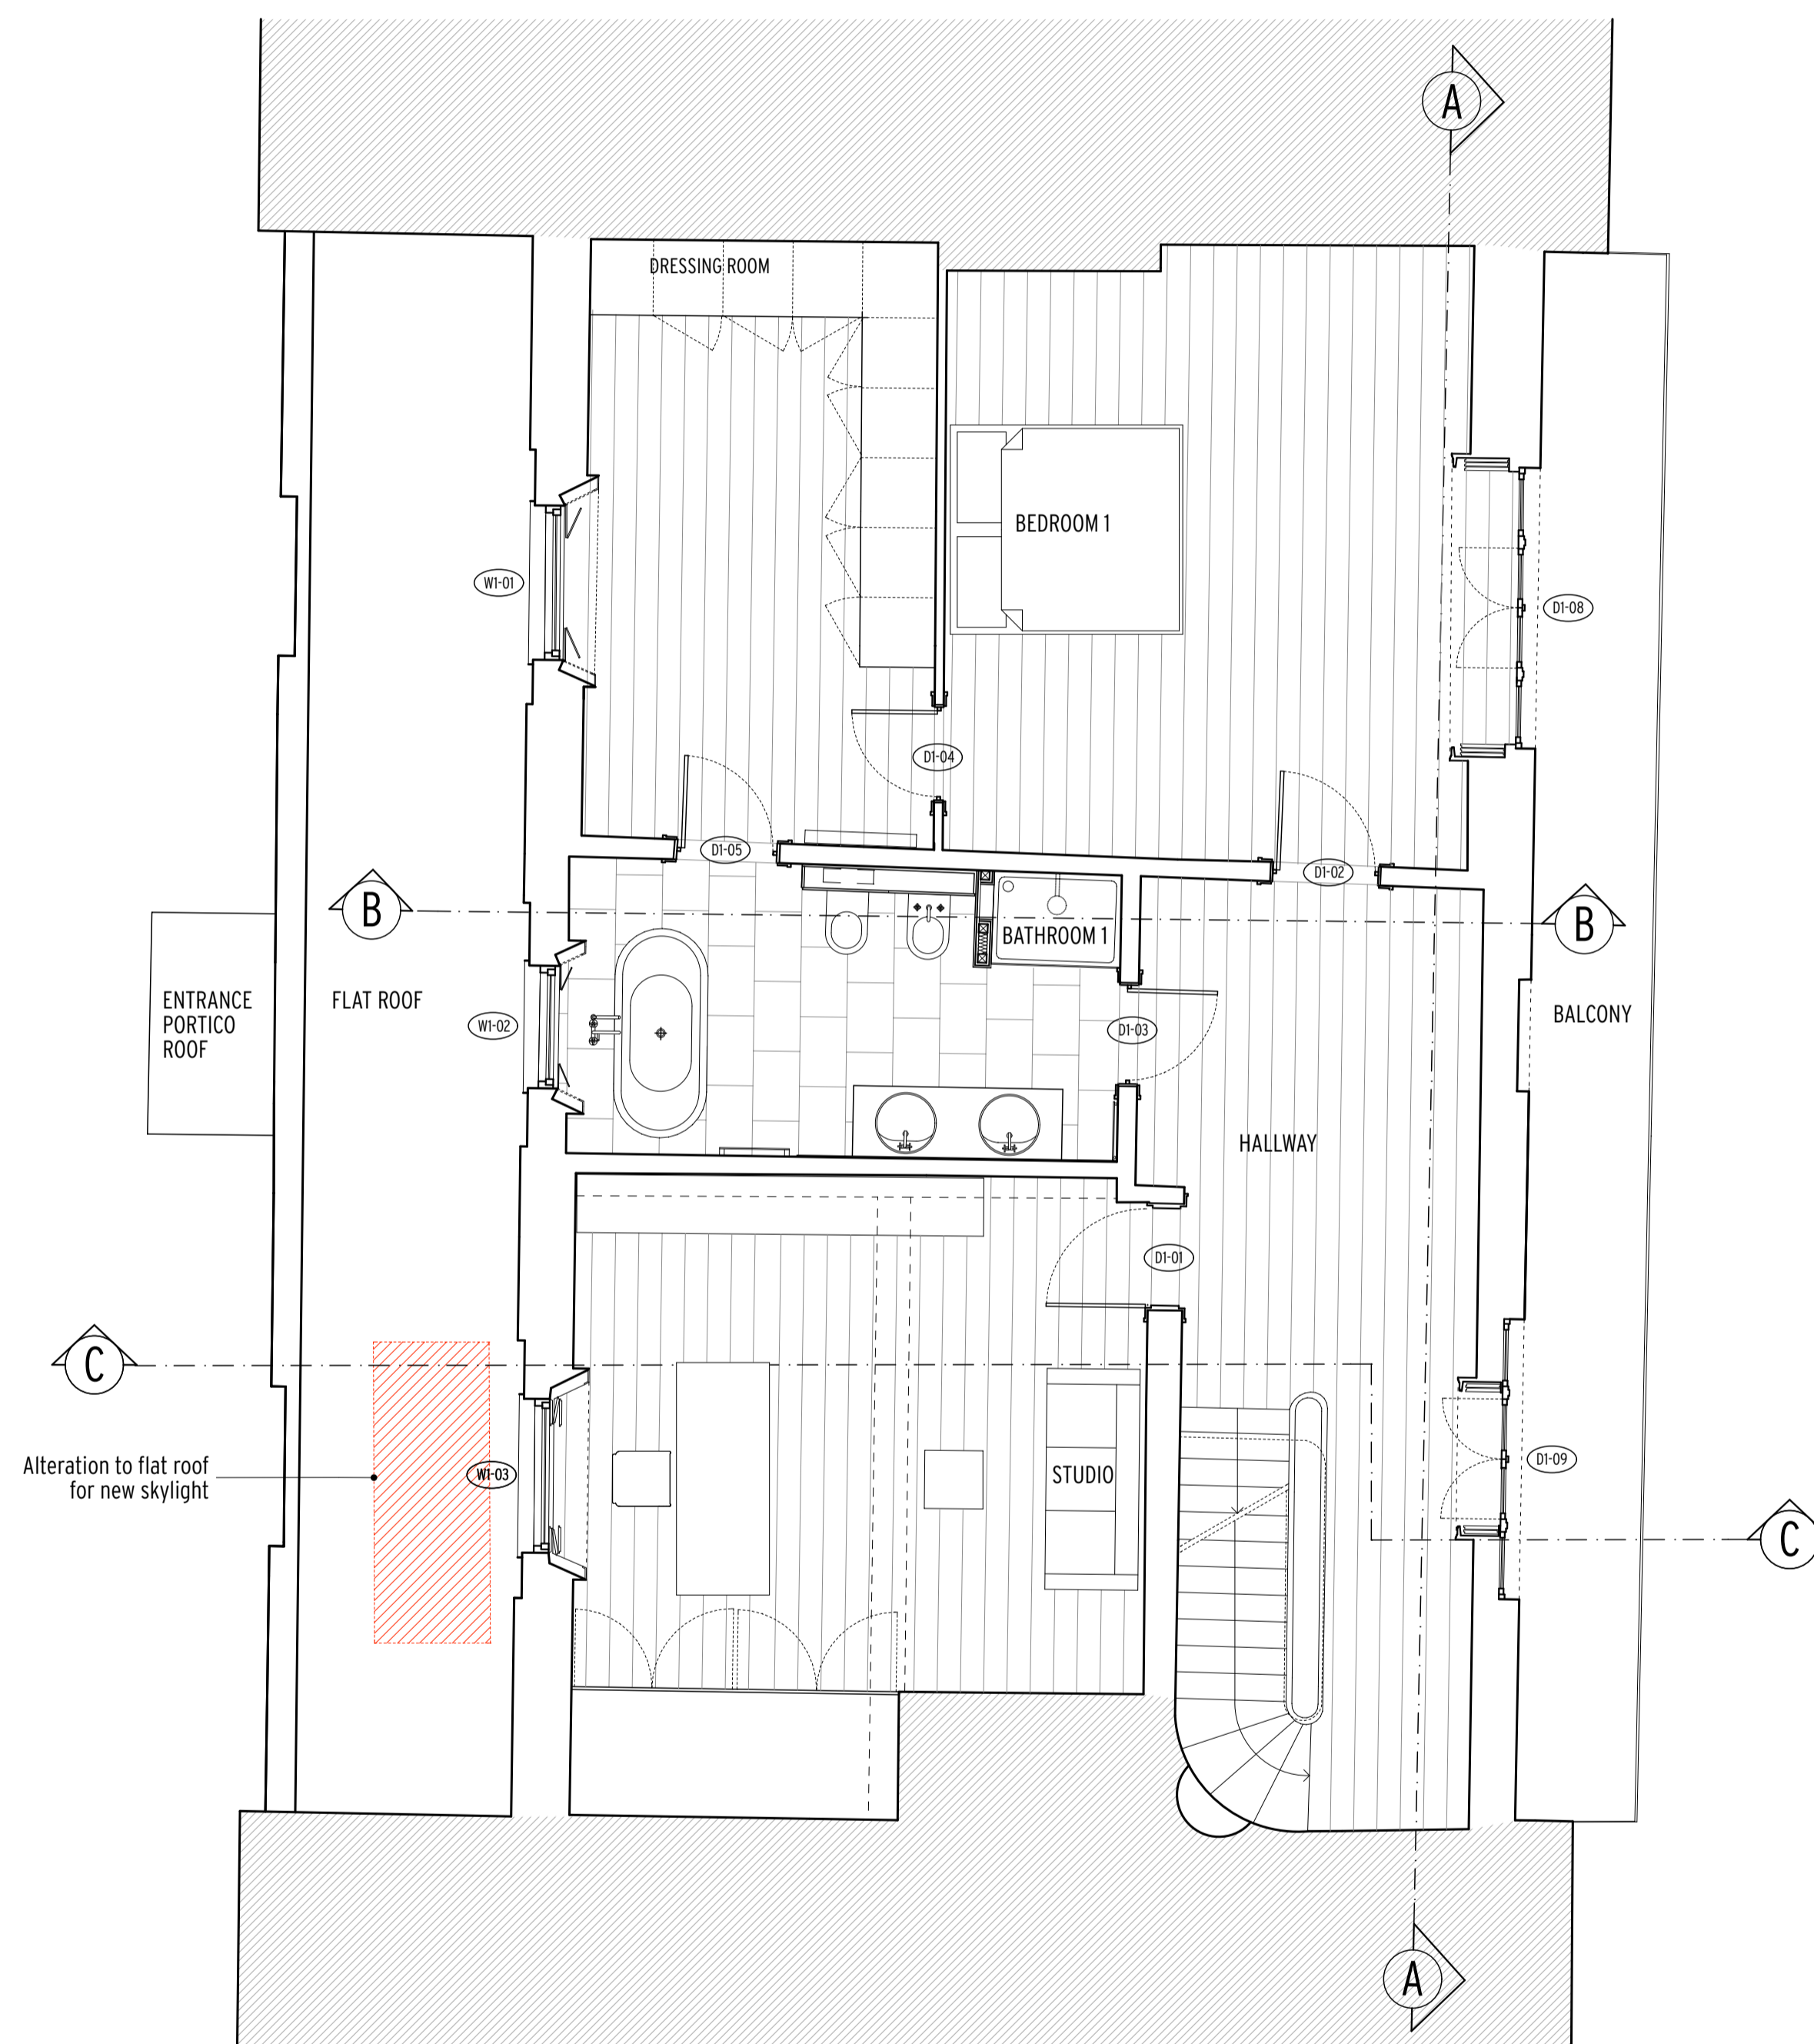

Notes:
 All copyrights retained.
 All information remains the property of Gregori_Chiarotti Architects Ltd. and may not be used for any purpose whatsoever, or reproduced through any medium without the written consent of Gregori_Chiarotti Architects Ltd.
 No responsibility is accepted for unauthorised use.
 All information is subject to statutory consents, rights of light and survey.
 Do not scale from drawings - Use figured dimensions only and verify on site.

Rev.	Date	Dwn.	Description
1	19 September 2007	ebz	Amended further to planning consultation.
2	24 October 2007	ebz	Issued for tender.
3	11 March 2008	ebz	Re-arrangements.
4	15 April 2008	ebz	Re-arrangements.
5	25 April 2008	ebz	Re-arrangements.
6	18 June 2008	ebz	Re-arrangements.
7	8 July 2008	ebz	Re-arrangements.
8	09 January 2008	ebz	Issue for planning application consent.
9	22 April 2009	ebz	Amended for application consent
10	29 April 2009	ebz	Issue for planning consent (amendments).
11	18 December 2009	ebz	Issue for planning consent.
12	12/5/10	ebz	Issue for planning consent.

Drawing key
 Elements to be removed

Gregori | Chiarotti

Gregori | Chiarotti Architects
 United House North Road London N7 9DP
 Telephone +44 (0)20 7619 0522
 Facsimile +44 (0)20 7619 0532
 e-mail gcl@gregori-chiarotti.com
 website www.gregori-chiarotti.com



Client:
Mr. & Mrs. Gee

Project:
**82 HIGHGATE WEST HILL
 LONDON N6 6LU**

Status:
FOR APPROVAL

Drawing:
Existing First Floor Plan

Scales@:	Date:	Dwn by:	Chd by:
1:50 @ A1	12/5/10	ebz	
1:100 @ A3			
Project No:	Drawing No:	Revision:	
0713	1003	3	

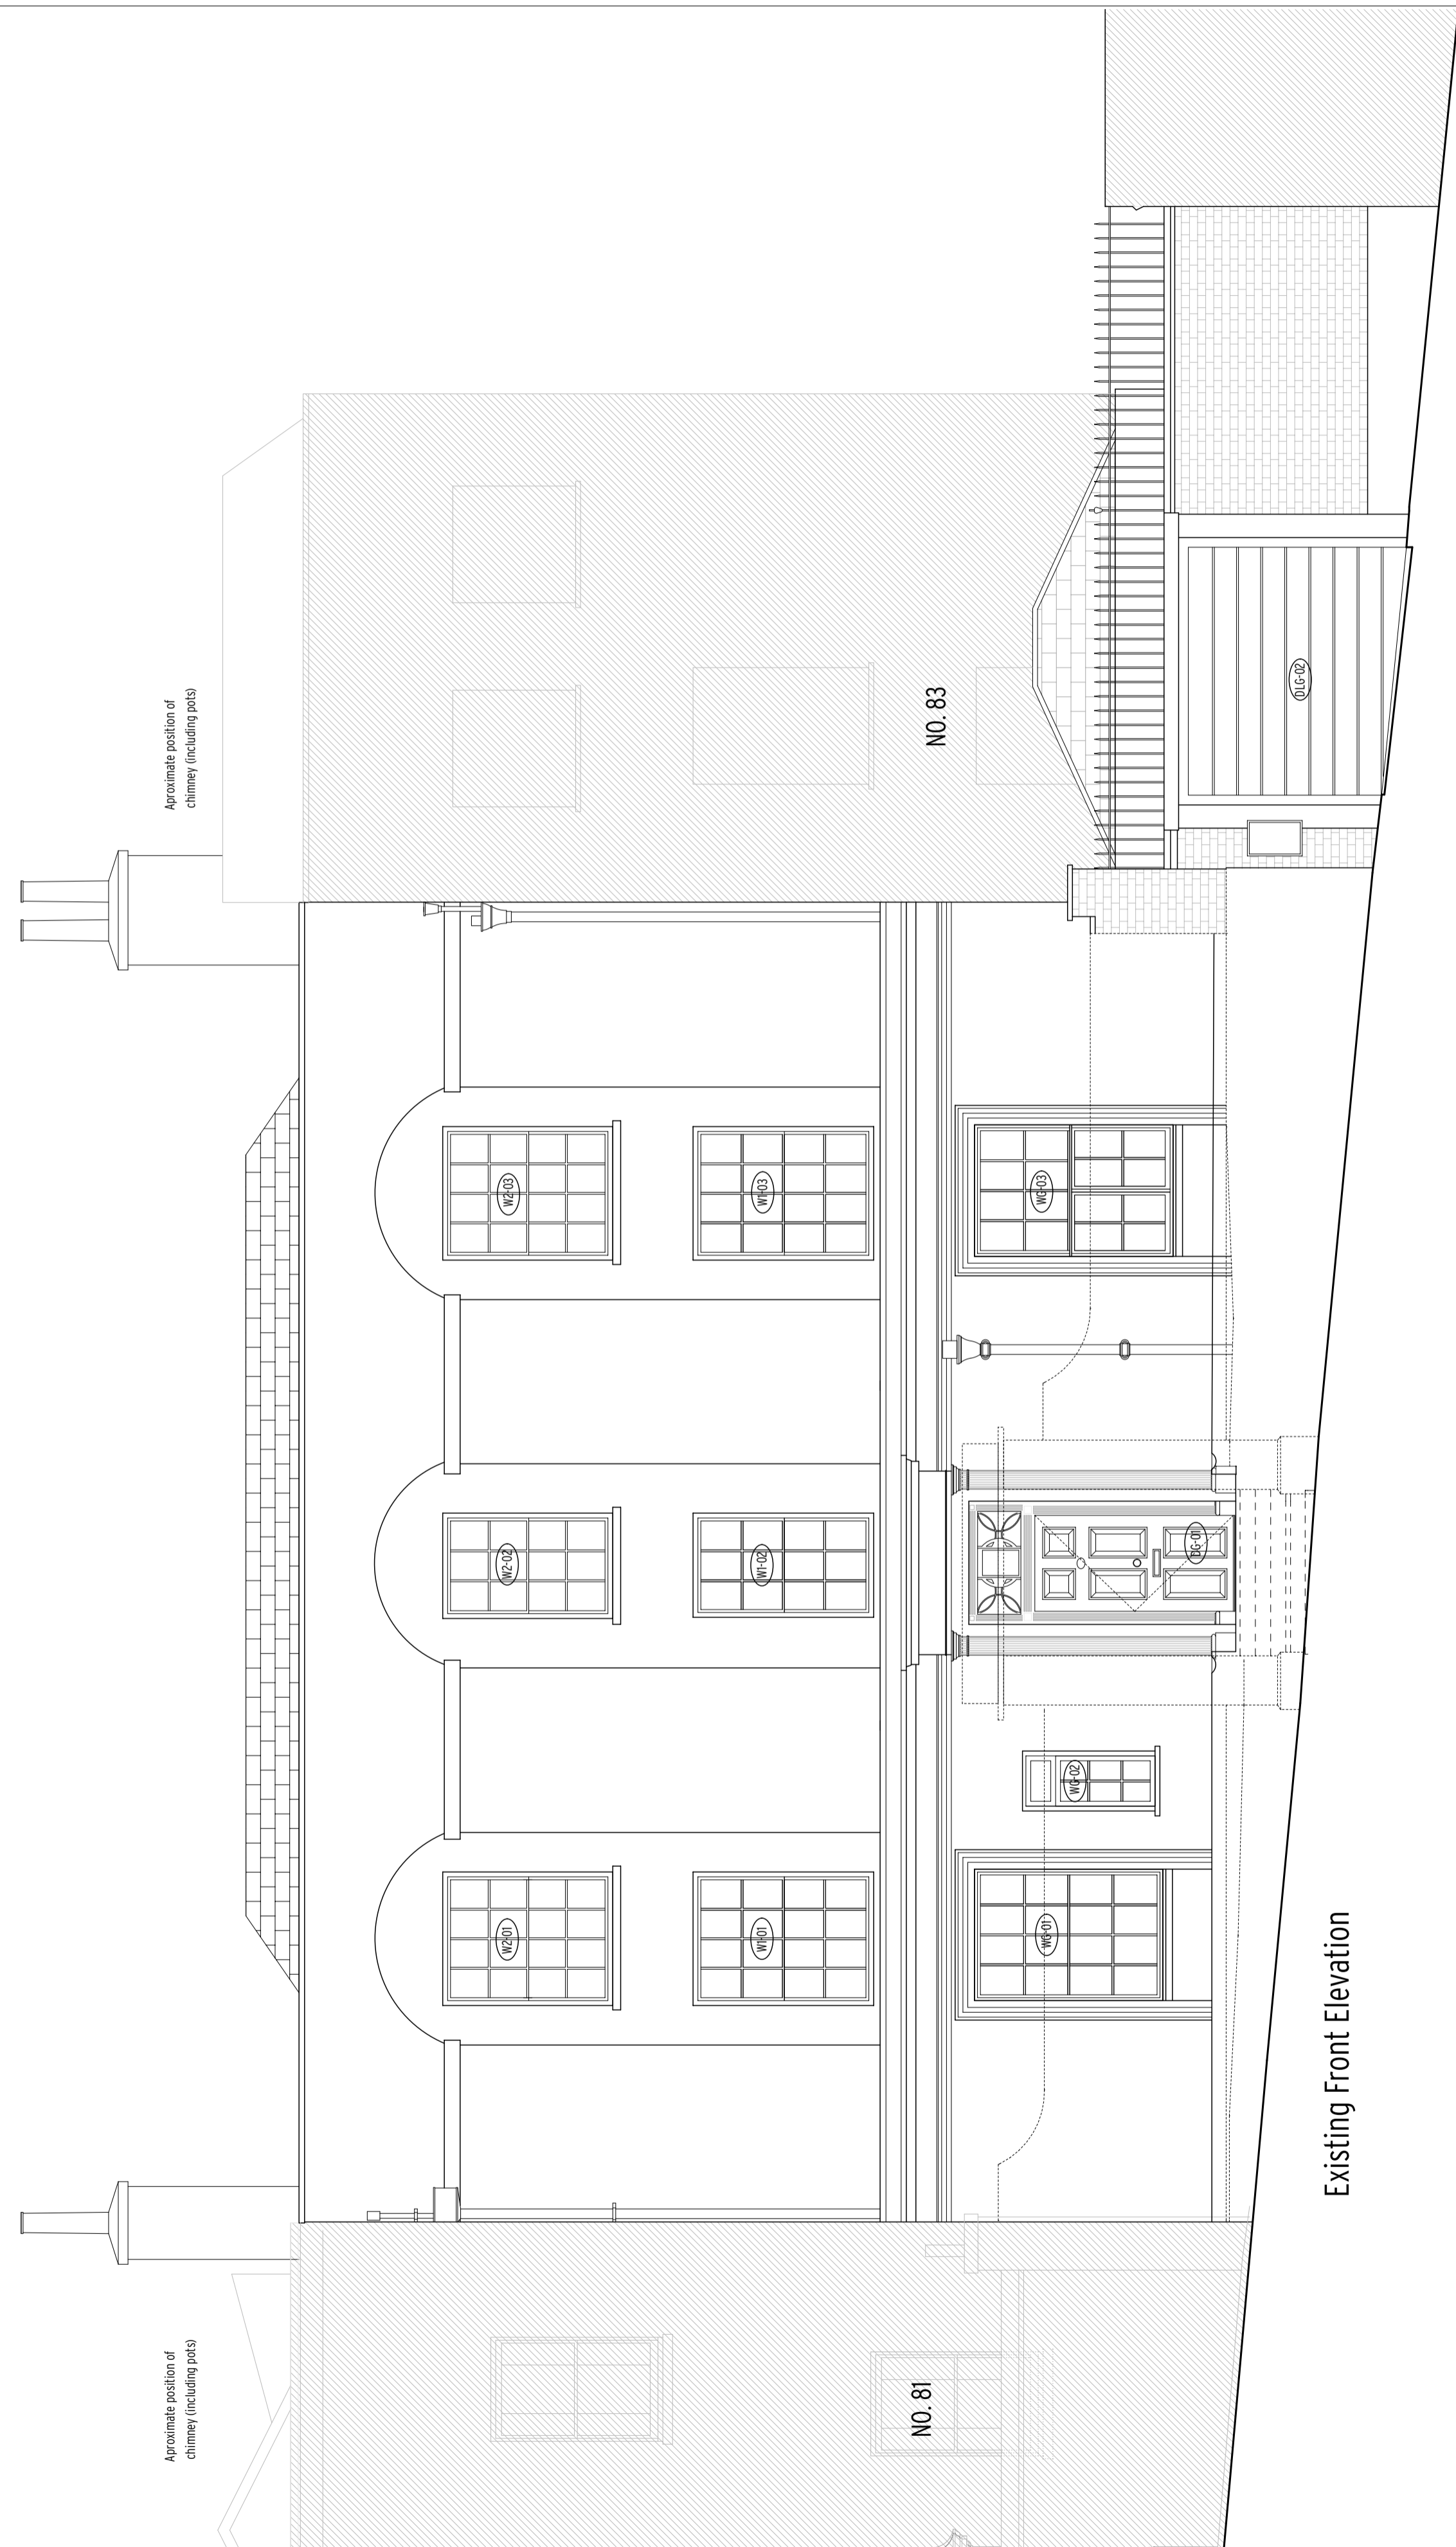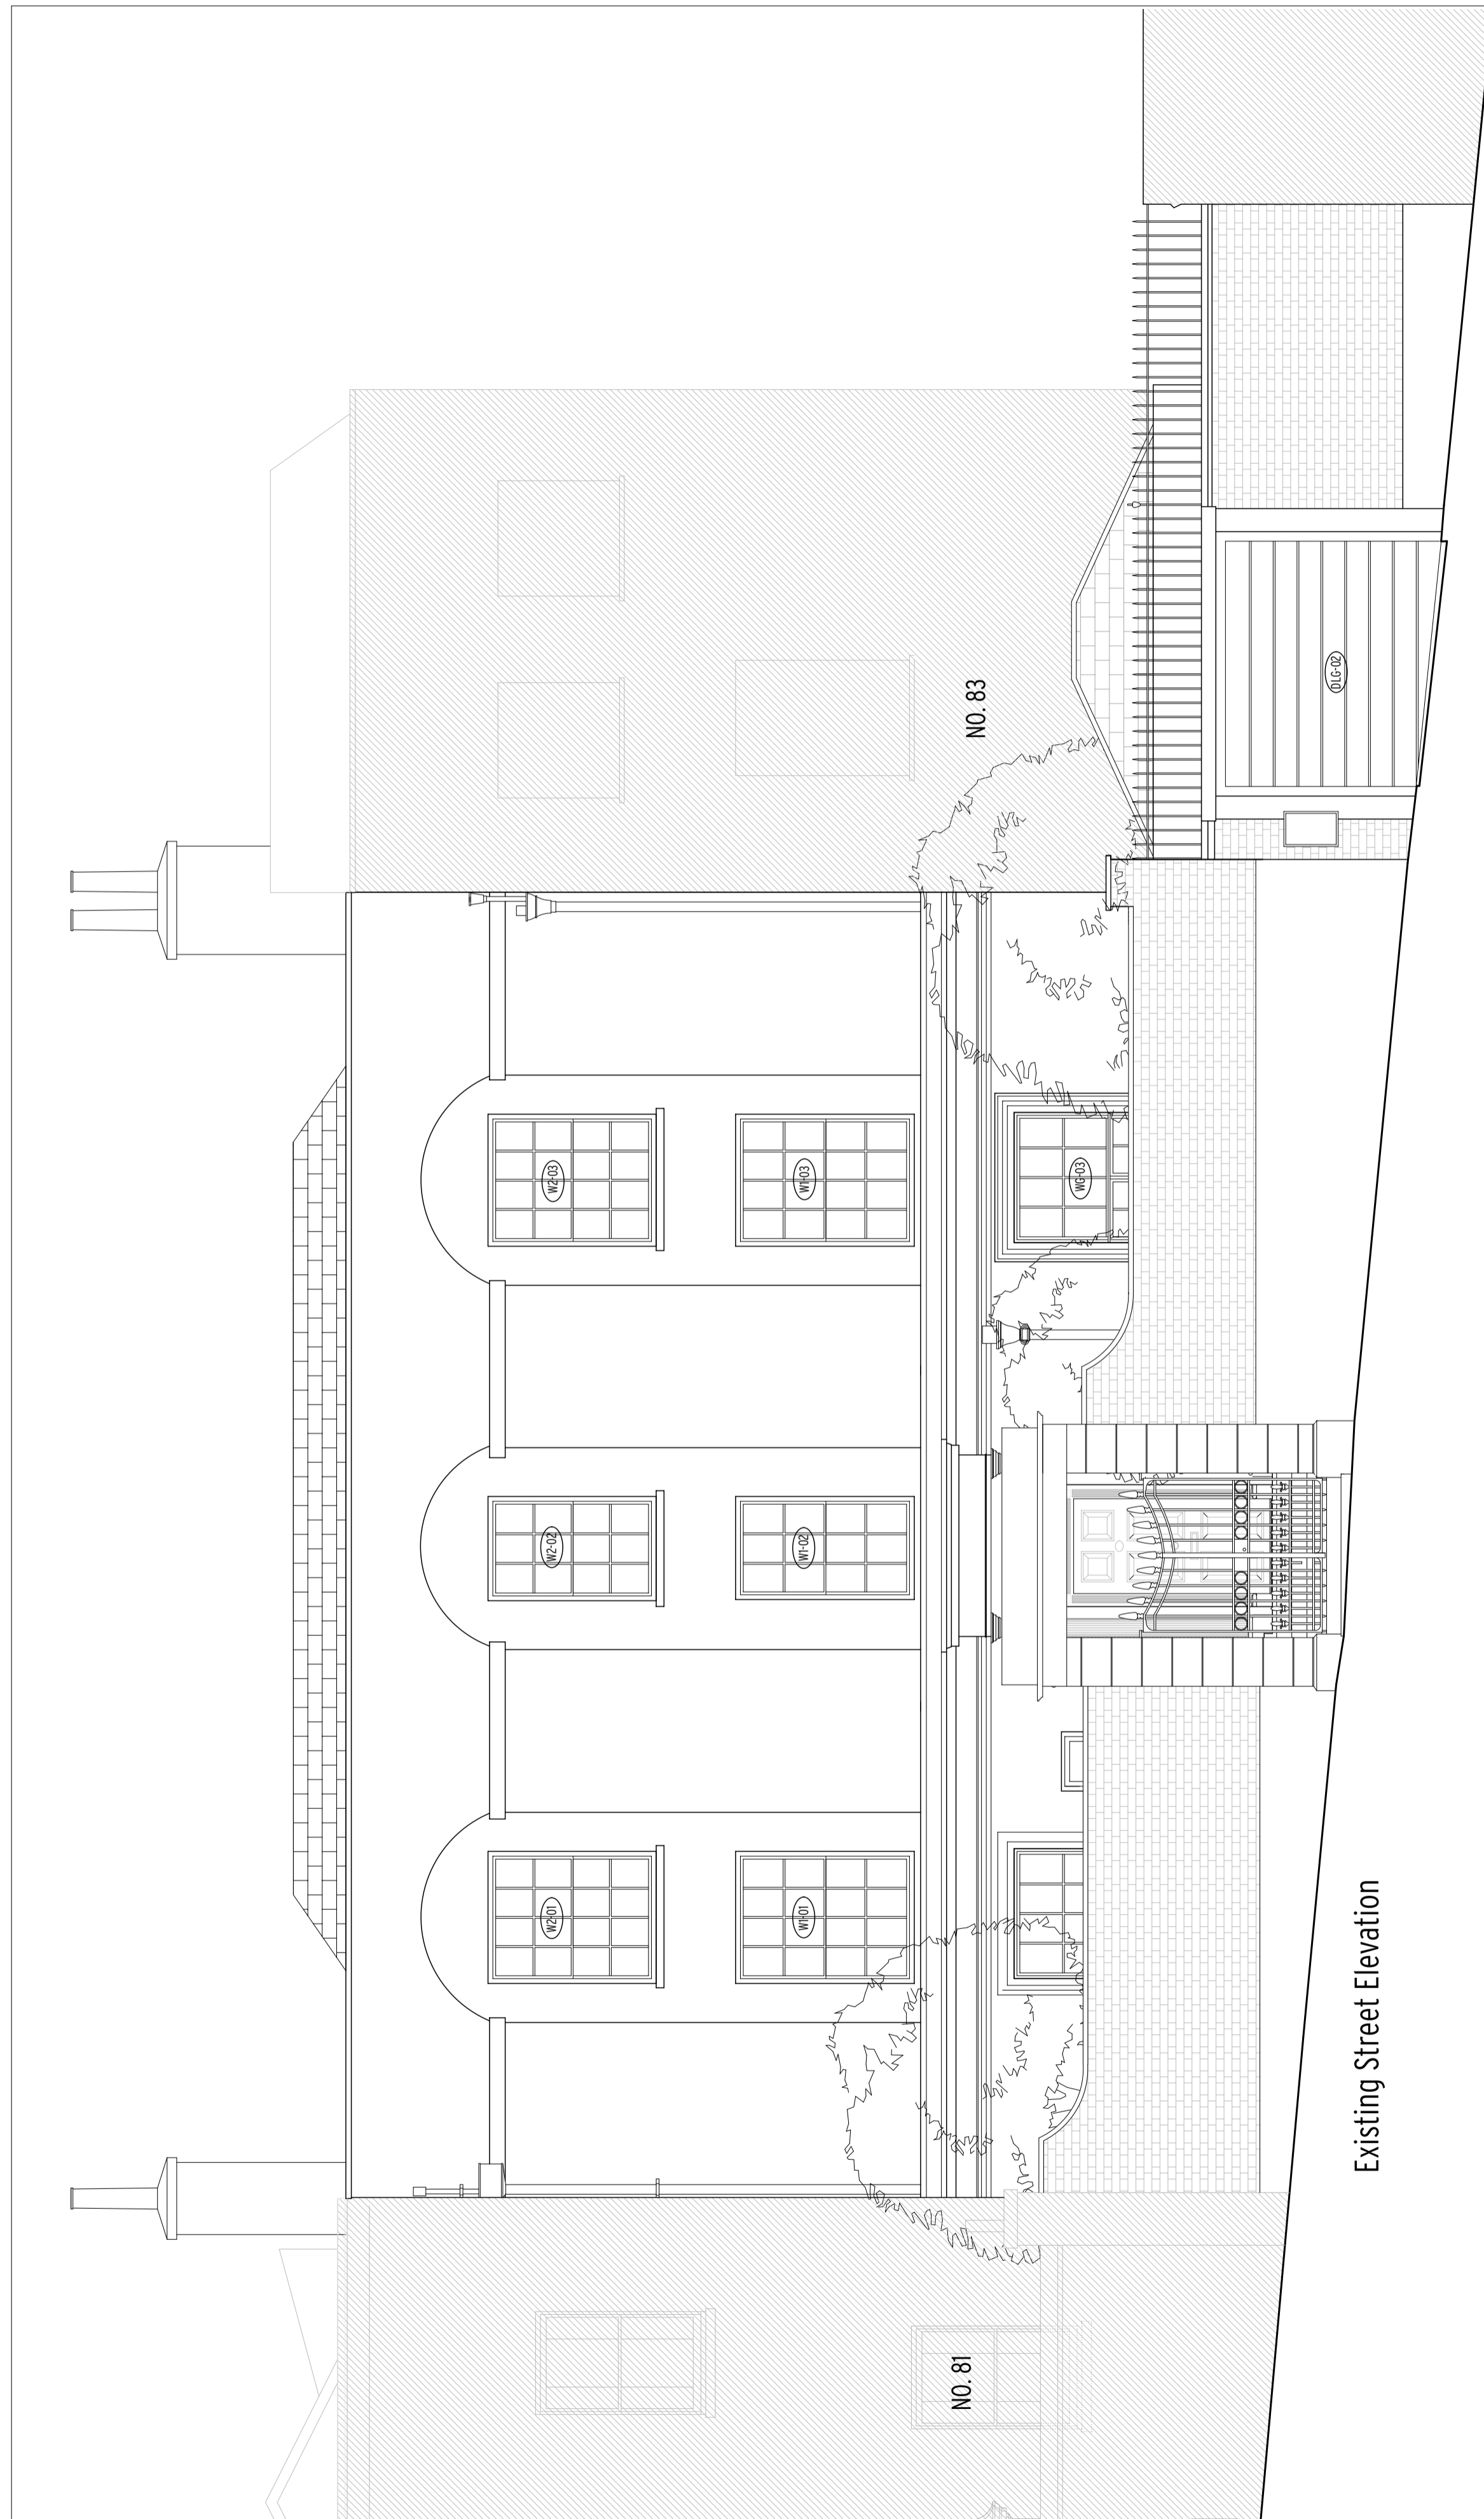

Notes:
 All copyrights retained.
 All information remains the property of Gregori_Chiarotti Architects Ltd. and may not be used for any purpose whatsoever, or reproduced through any medium without the written consent of Gregori_Chiarotti Architects Ltd.
 No responsibility is accepted for unauthorised use.
 All information is subject to statutory consents, rights of light and survey.
 Do not scale from drawings - Use figured dimensions only and verify on site.

Rev.	Date	Dwn.	Description
1	19 September 2007	ebz	Amended further to planning consultation.
2	24 October 2007	ebz	Issued for tender.
3	11 March 2008	ebz	Re-arrangements.
4	15 April 2008	ebz	Re-arrangements.
5	25 April 2008	ebz	Re-arrangements.
6	18 June 2008	ebz	Re-arrangements.
7	8 July 2008	ebz	Re-arrangements.
8	09 January 2008	ebz	Issue for planning application consent.
9	22 April 2009	ebz	Amended for application consent.
10	29 April 2009	ebz	Issue for planning consent (amendments).
11	18 December 2009	ebz	Issue for planning consent.
12	12/5/10	ebz	Issue for planning consent.

Drawing key
 Elements to be removed

Gregori | Chiarotti

Gregori | Chiarotti Architects
 United House North Road London N7 9DP
 Telephone +44 (0)20 7619 0522
 Facsimile +44 (0)20 7619 0532
 e-mail gca@gregori-chiarotti.com
 website www.gregori-chiarotti.com

Client:
 Mr. & Mrs. Gee

Project:
 82 HIGHGATE WEST HILL
 LONDON N6 6LU

Status:
 FOR APPROVAL


Drawing:
 Existing Street and Front Elevations

Scales:	Date:	Dwn by:	Chd by:
1:50 @ A1	12/5/10	ebz	
1:100 @ A3			
Project No:	Drawing No:		Revision:
0713	1005		12



Notes:
 All copyrights retained.
 All information remains the property of Gregori_Chiorotti Architects Ltd. and may not be used for any purpose whatsoever, or reproduced through any medium without the written consent of Gregori_Chiorotti Architects Ltd.
 No responsibility is accepted for unauthorised use.
 All information is subject to statutory consents, rights of light and survey.
 Do not scale from drawings - Use figured dimensions only and verify on site.

Rev.	Date	Dwn.	Description
1	19 September 2007	ebz	Amended further to planning consultation.
2	24 October 2007	ebz	Issued for tender.
3	11 March 2008	ebz	Re-arrangements.
4	15 April 2008	ebz	Re-arrangements.
5	25 April 2008	ebz	Re-arrangements.
6	18 June 2008	ebz	Re-arrangements.
7	8 July 2008	ebz	Re-arrangements.
8	09 January 2008	ebz	Issue for planning application consent.
9	22 April 2009	ebz	Amended for application consent
10	29 April 2009	ebz	Issue for planning consent (amendments).
11	18 December 2009	ebz	Issue for planning consent.
12	12/5/10	ebz	Issue for planning consent.

 Drawing key
 Elements to be removed

Gregori | Chiarotti

Gregori | Chiarotti Architects
 United House North Road London N7 9DP
 Telephone +44 (0)20 7619 0522
 Facsimile +44 (0)20 7619 0532
 e-mail gch@gregori-chiarotti.com
 website www.gregori-chiarotti.com

Client:
Mr. & Mrs. Gee

Project:
**82 HIGHGATE WEST HILL
 LONDON N6 6LU**

Status:
FOR APPROVAL

Drawing:
Existing Rear Elevation

Scales: 1:50 @ A1 1:100 @ A3	Date: 12/5/10	Dwn by: ebz	Chd by:
Project No:	Drawing No:	Revision:	
0713	1006	12	