


GUILFORD STREET

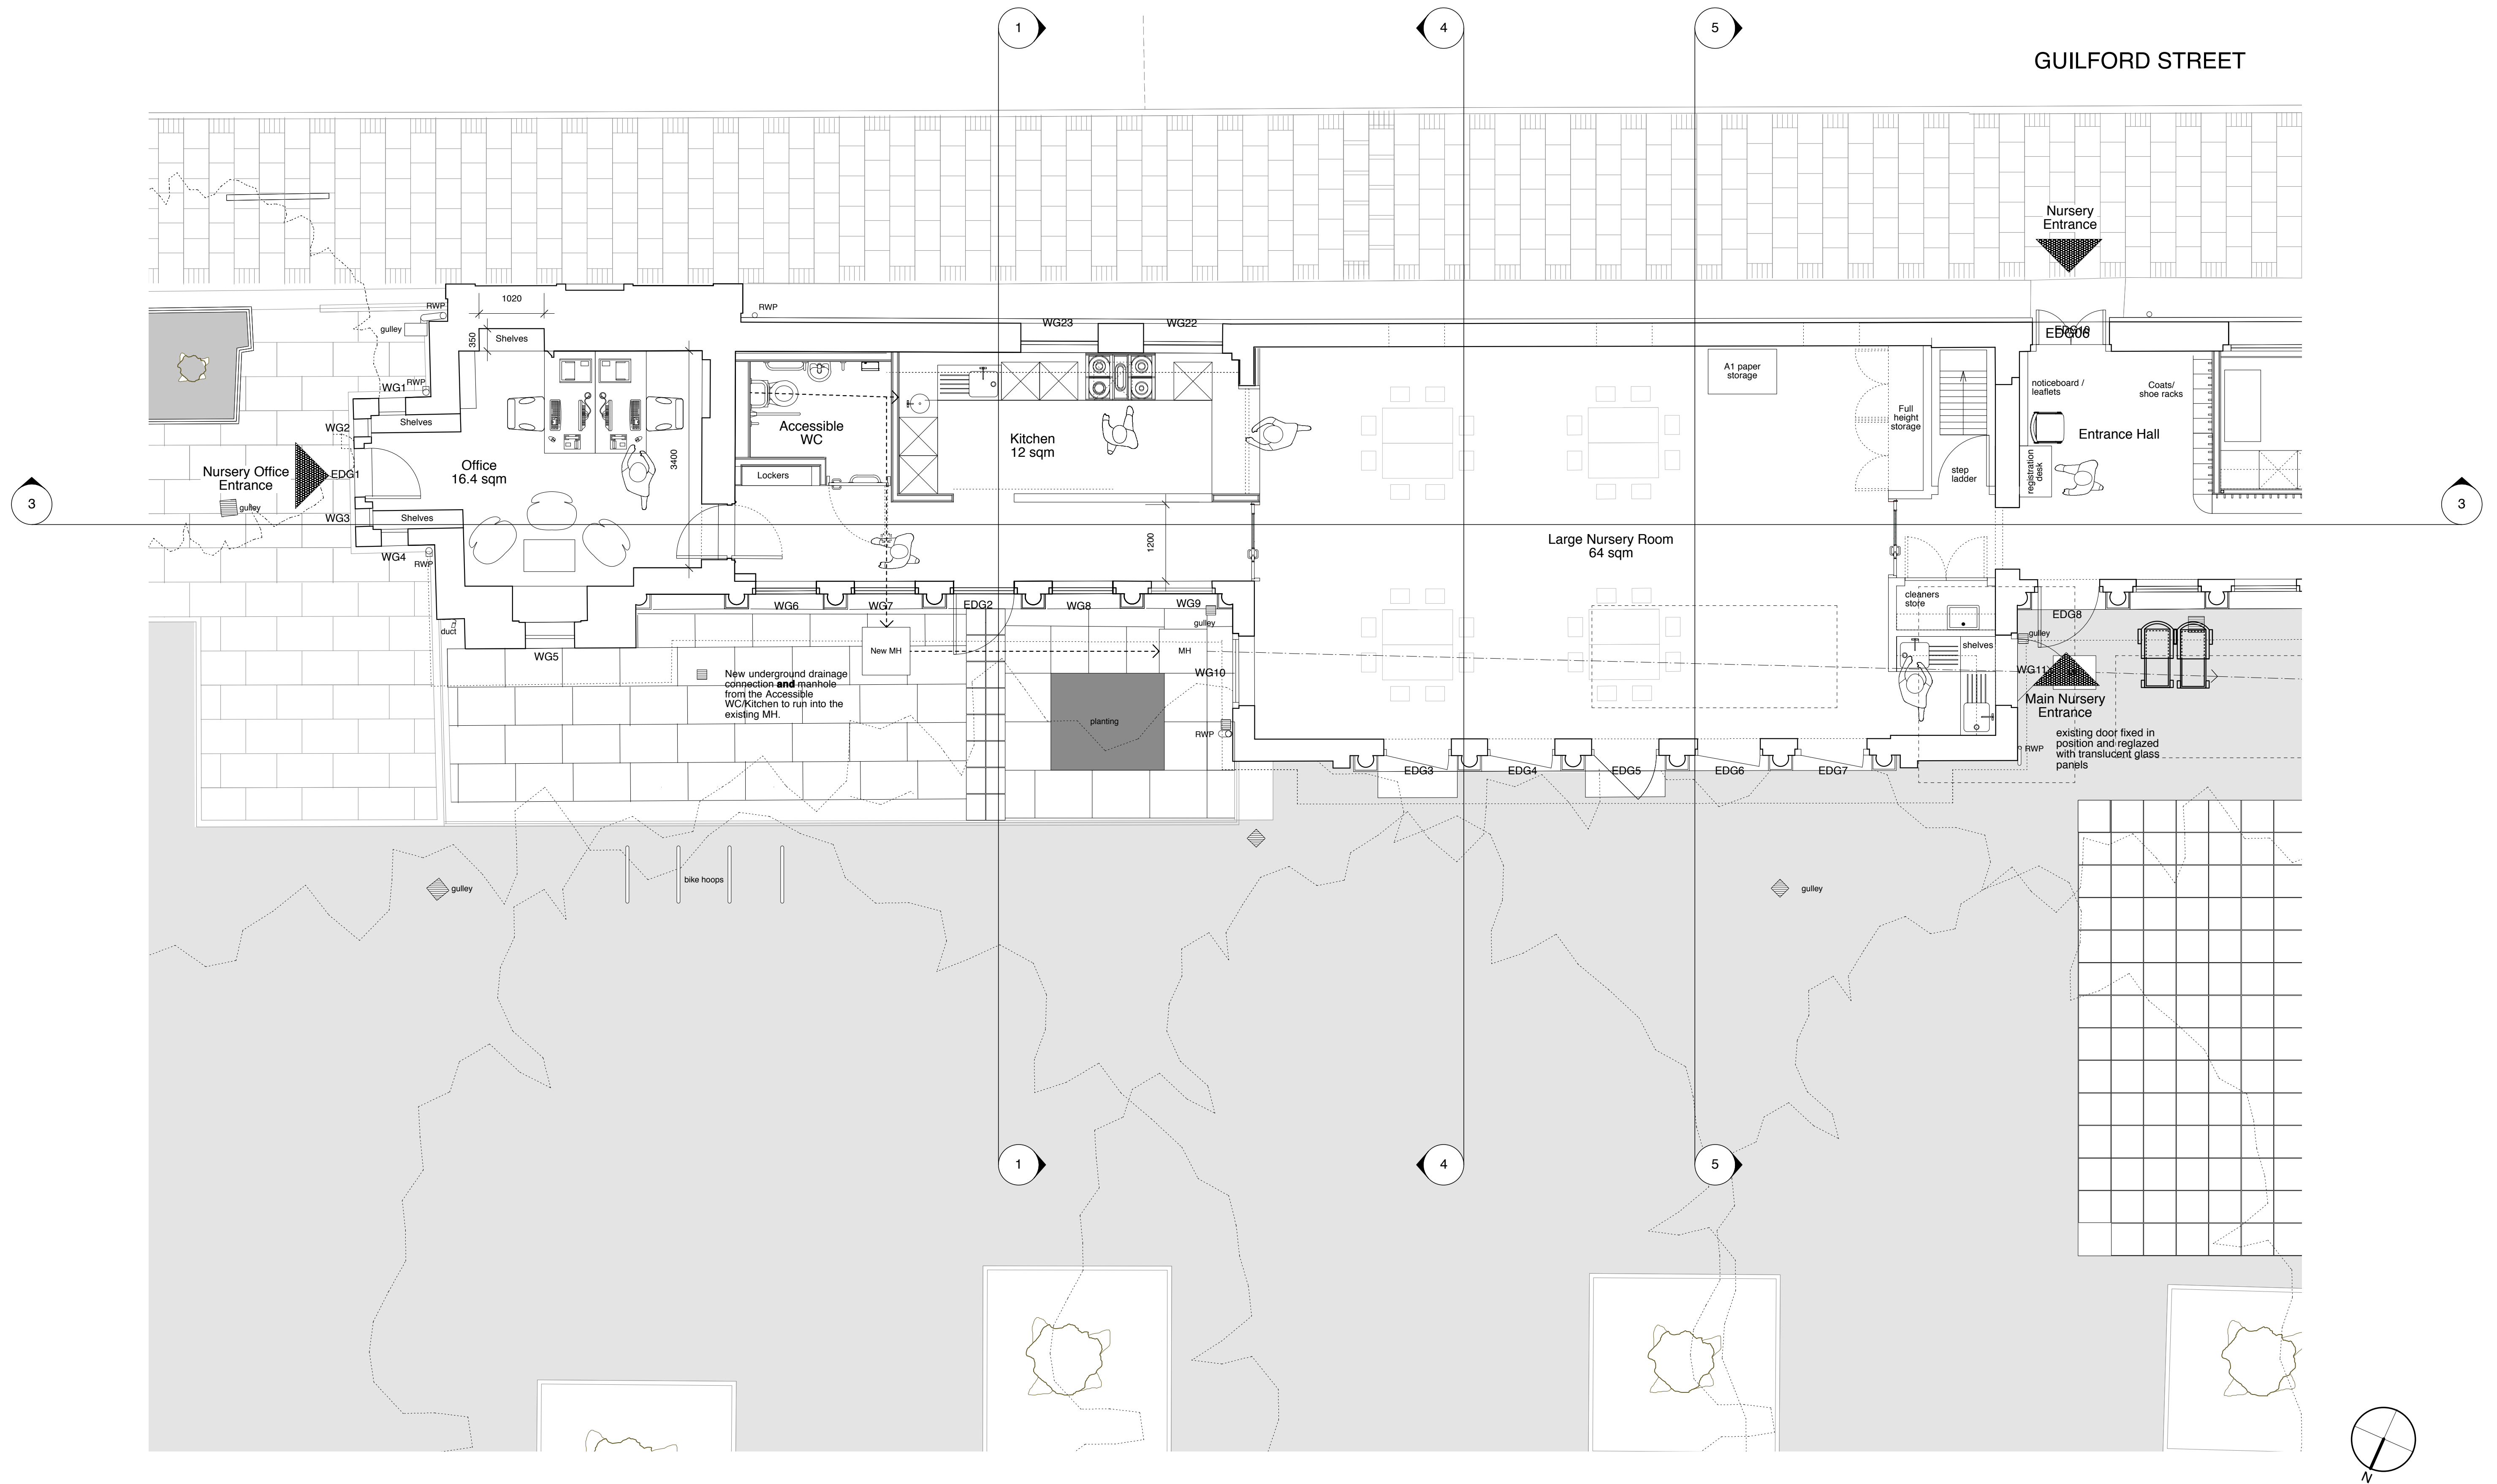

Notes

Do not scale

All dimensions to be checked on site and verified with the architect prior to construction.

Any discrepancies or uncertainties regarding this drawing to be discussed with the architect prior to construction

Refer to general requirements schedule

Copyright © Thisis and Khan Architects Ltd. All rights reserved


THIS + KHAN

22 Bateman's Row
London EC2A 3RH
t: 020 7729 9329
f: 020 7729 9341
mail@thisandkhan.com
www.thisandkhan.com

Revision	Date	Comments
A	19.04.10	Section lines added and underground drainage alterations indicated

Job: Coram's Fields Nursery
Title: Proposed Ground Floor Plan - Lodge and Main Hall
Scale: 1:50@A1 Date: FEB 10 Job no: 1043 Drawing no: 101 Revision: A

2
GUILFORD STREET

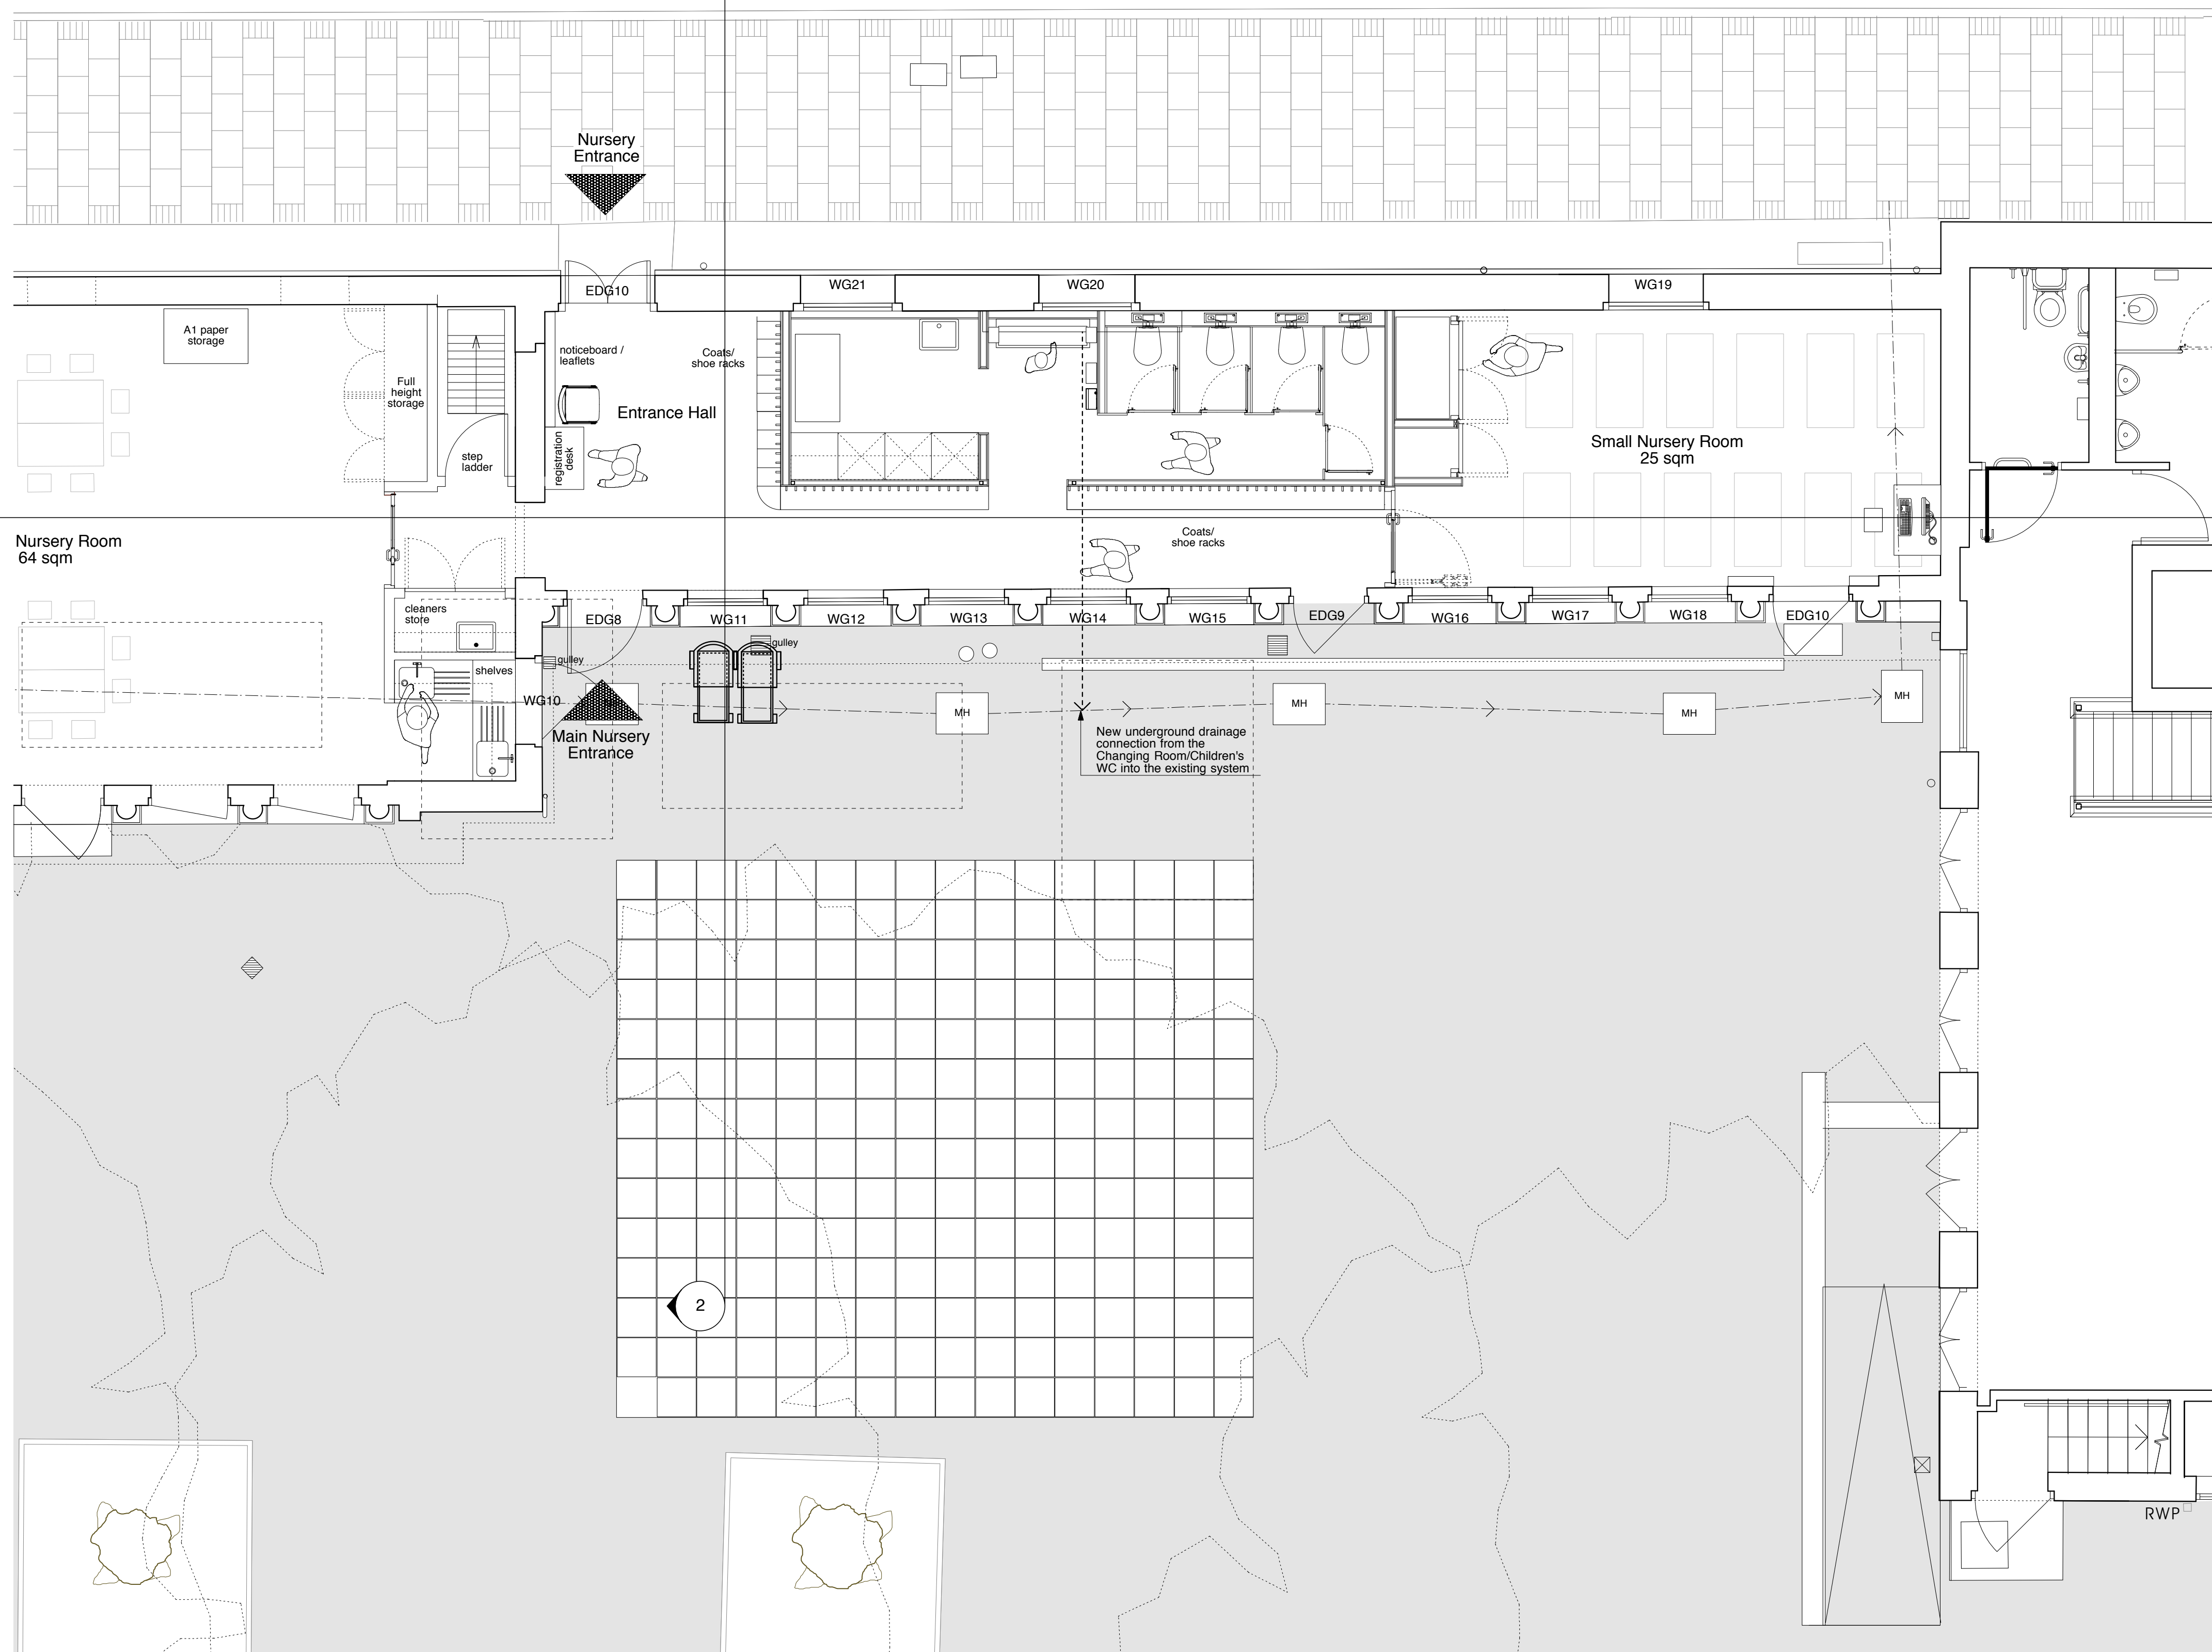

Notes

Do not scale

All dimensions to be checked on site and verified with the architect prior to construction.

Any discrepancies or uncertainties regarding this drawing to be discussed with the architect prior to construction


Refer to general requirements schedule

Copyright © Theis and Khan Architects Ltd. All rights reserved

THEIS + KHAN

22 Bateman's Row
London EC2A 3RH
t: 020 7729 9329
f: 020 7729 9341
email: theisandkhan.com
www.theisandkhan.com

Status: PLANNING	
Revision: A	Date: 19.04.10
Comments: Section lines added and underground drainage alterations indicated	
Title: Coram's Fields Nursery	
Proposed Ground Floor Plan - Reception & Small Hall	
Scale: 1:50@A1	Date: FEB 10 Job no: 1043 Drawing no: 102 Revision: A

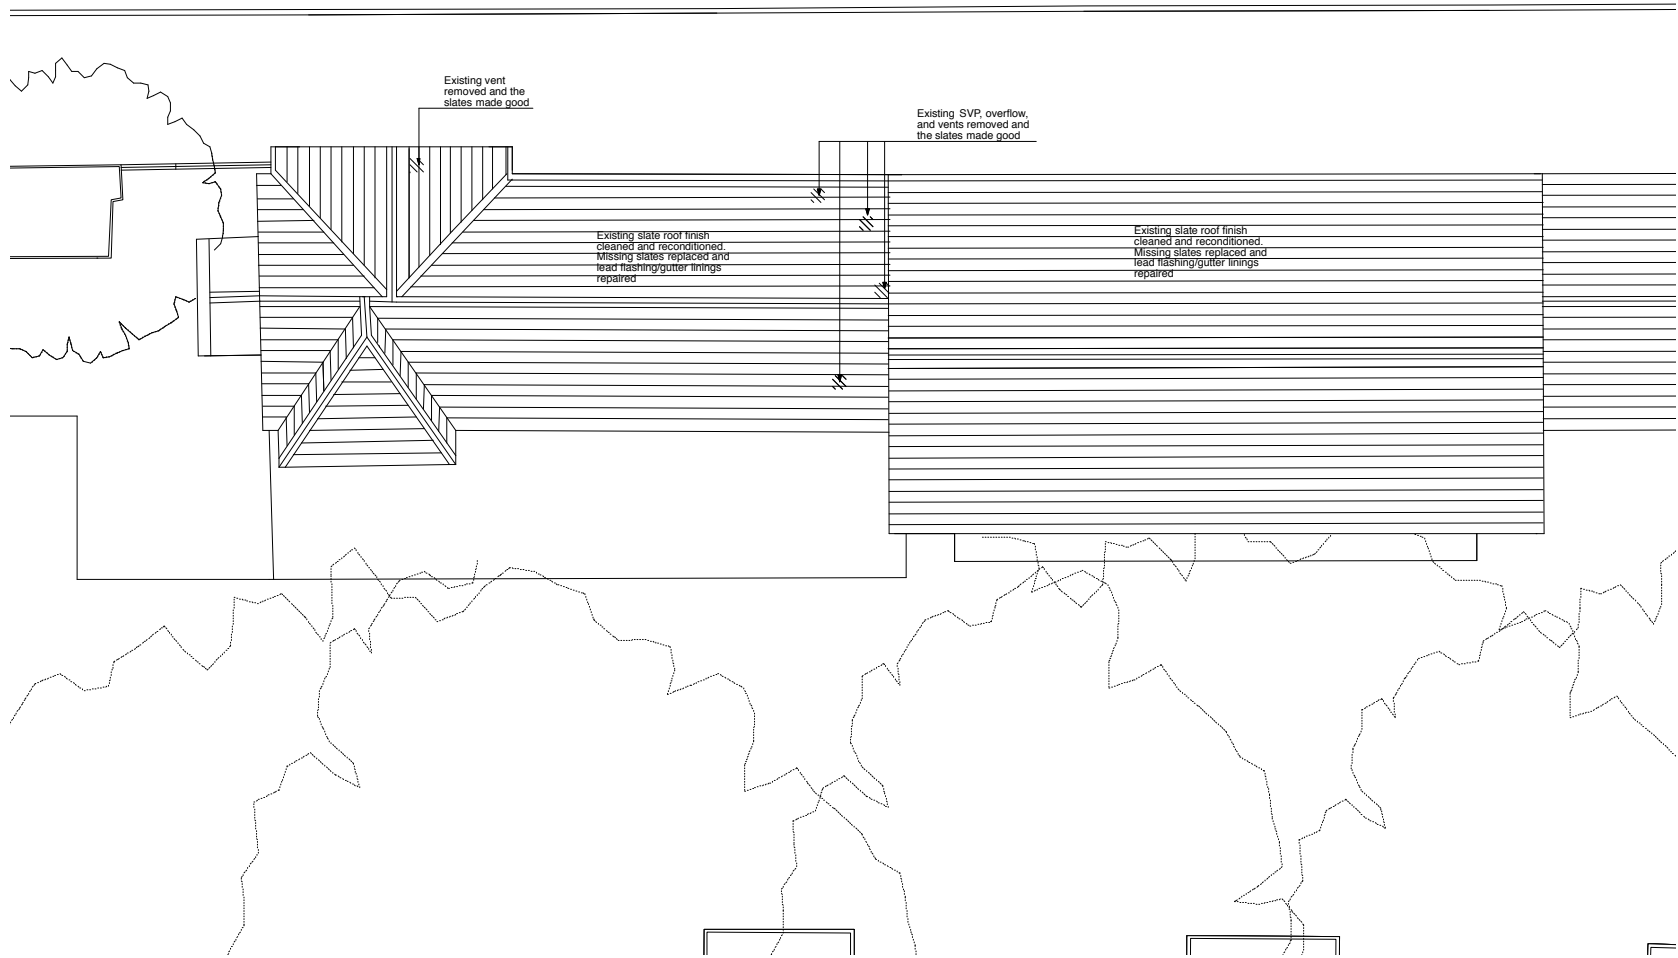

Notes

Do not scale

All dimensions to be checked on site and verified with the architect prior to construction

Any discrepancies or uncertainties regarding this drawing to be discussed with the architect prior to construction

Refer to general requirements schedule

Copyright © Theis and Khan Architects Ltd. All rights reserved

THEIS + KHAN


22 Bream's Lane
London EC2A 3DF
t: 020 7729 9239
f: 020 7729 9241
mail@theisandkhan.com
www.theisandkhan.com

Project: PLANNING

Client: Ceram's Fields Nursery

Title: Proposed Roof Plan - Lodge and Main Hall

Scale: 1:500 A1 Date: FEB 10 10:43 Drawing No: 103

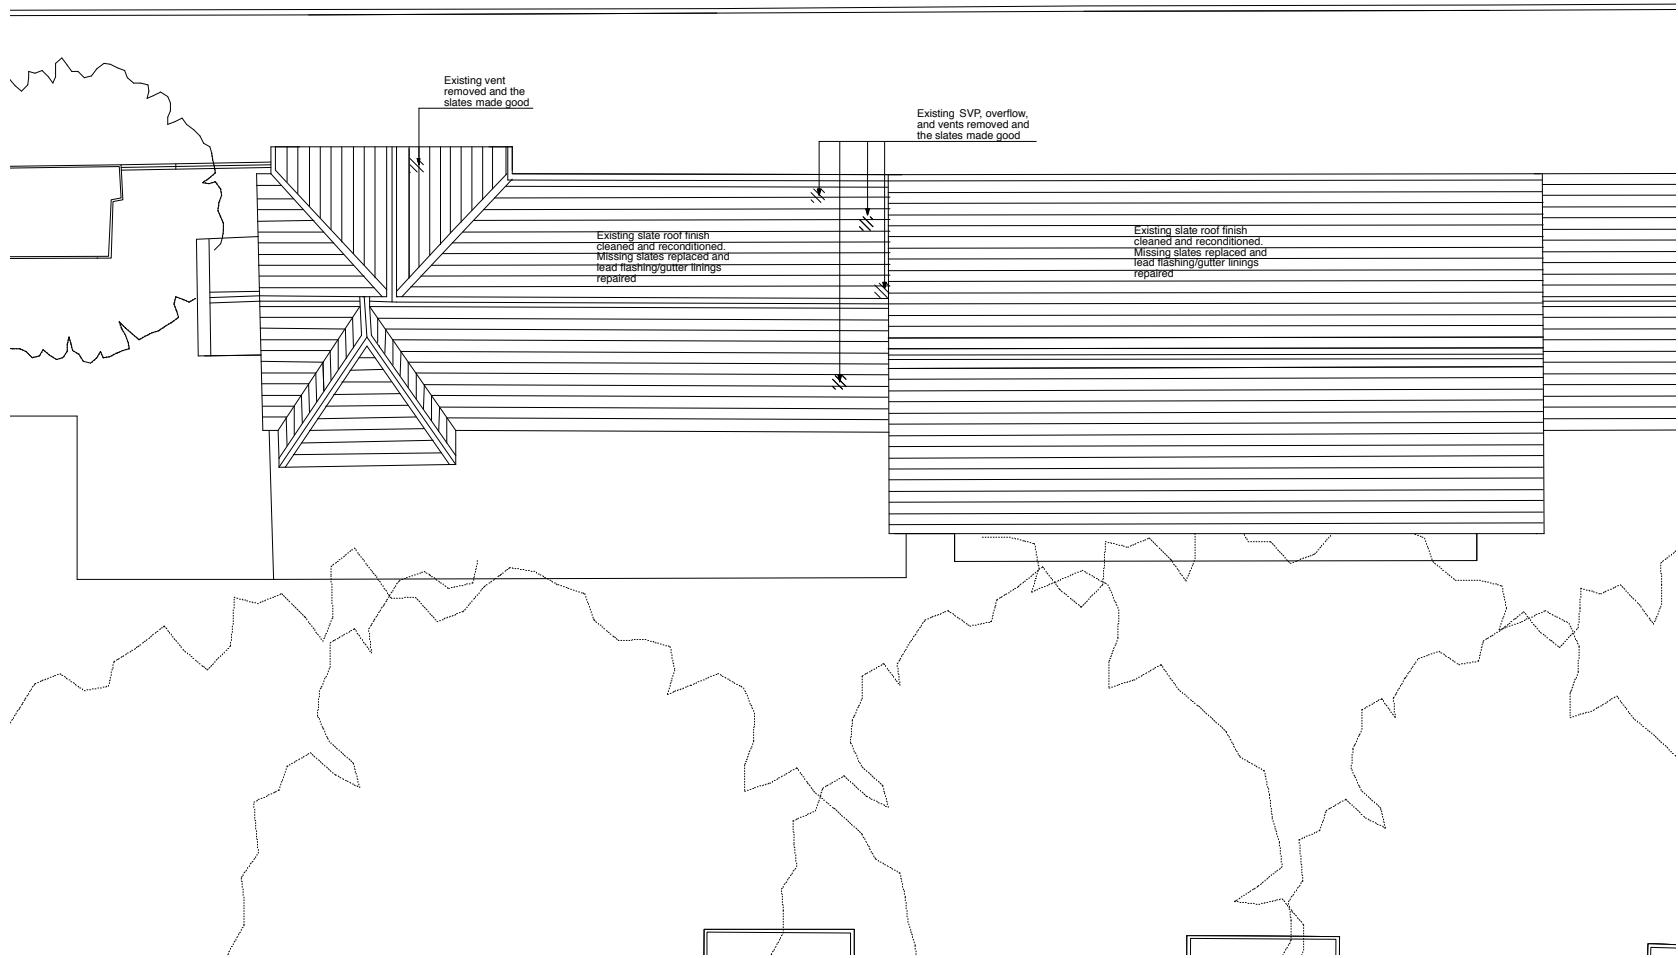

Notes

Do not scale

All dimensions to be checked on site and verified with the architect prior to construction

Any discrepancies or uncertainties regarding this drawing to be discussed with the architect prior to construction

Refer to general requirements schedule

Copyright © Theis and Khan Architects Ltd. All rights reserved

THEIS + KHAN


22 BAKERMAN'S ROW
LONDON EC2A 4BB
T: 020 7729 9239
F: 020 7729 9241
mail@theisandkhan.com
www.theisandkhan.com

PLANNING


Client: Ceram's Fields Nursery

Title: Proposed Roof Plan - Lodge and Main Hall

Scale: 1:500 A1 Date: FEB 10 10:43 Drawing No: 103

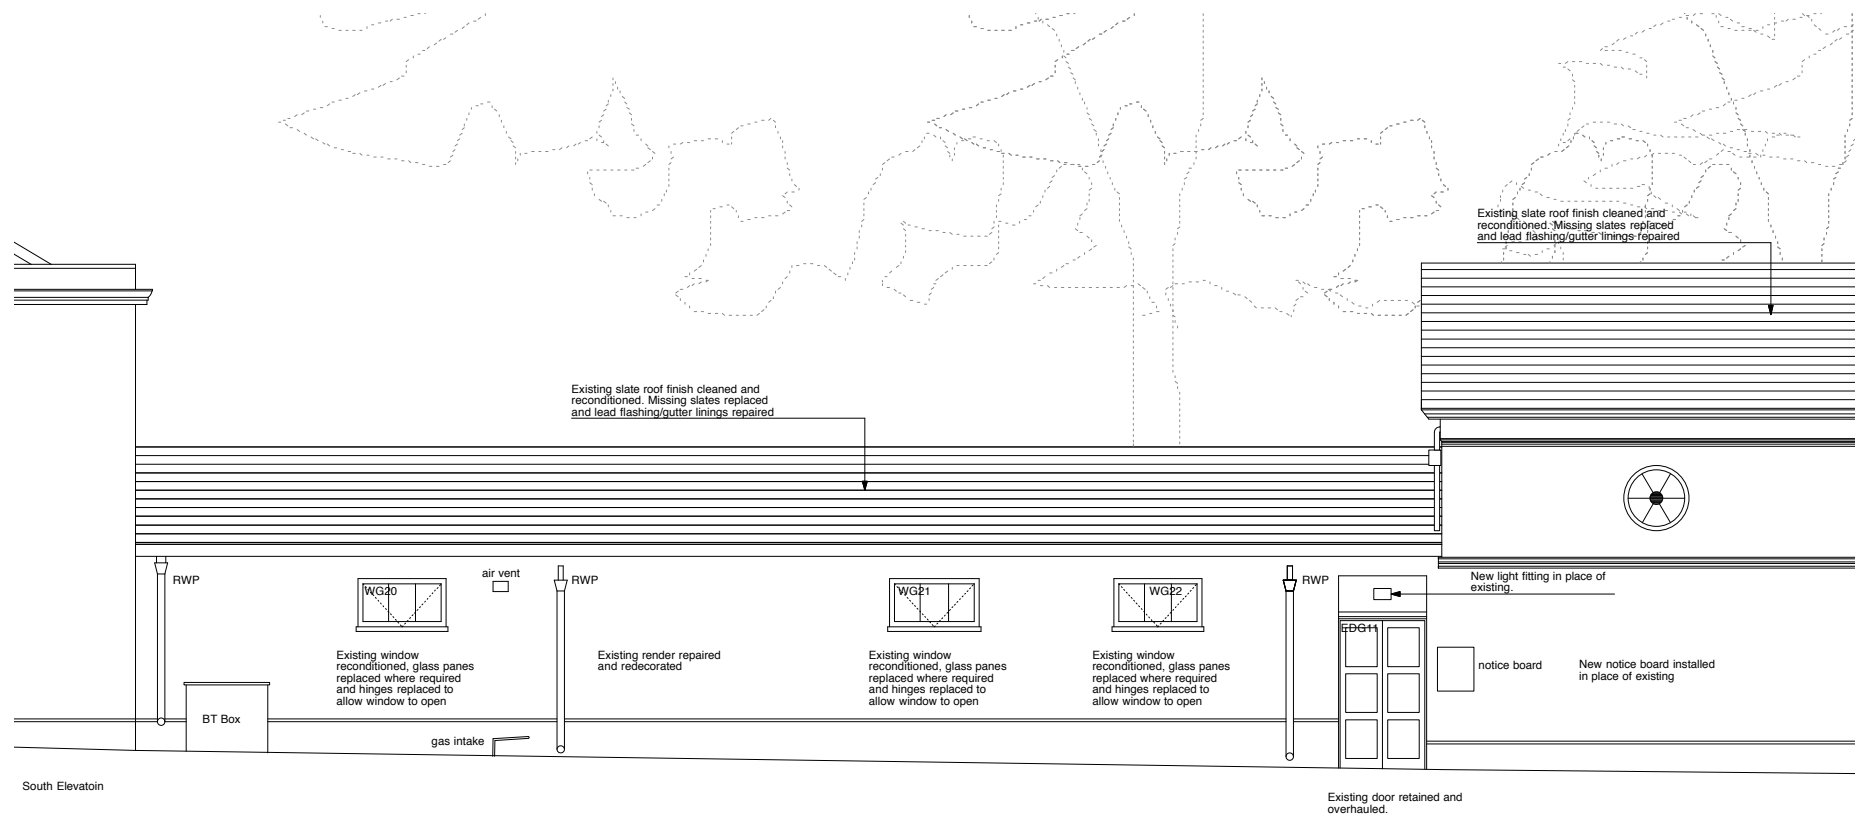

South Elevation

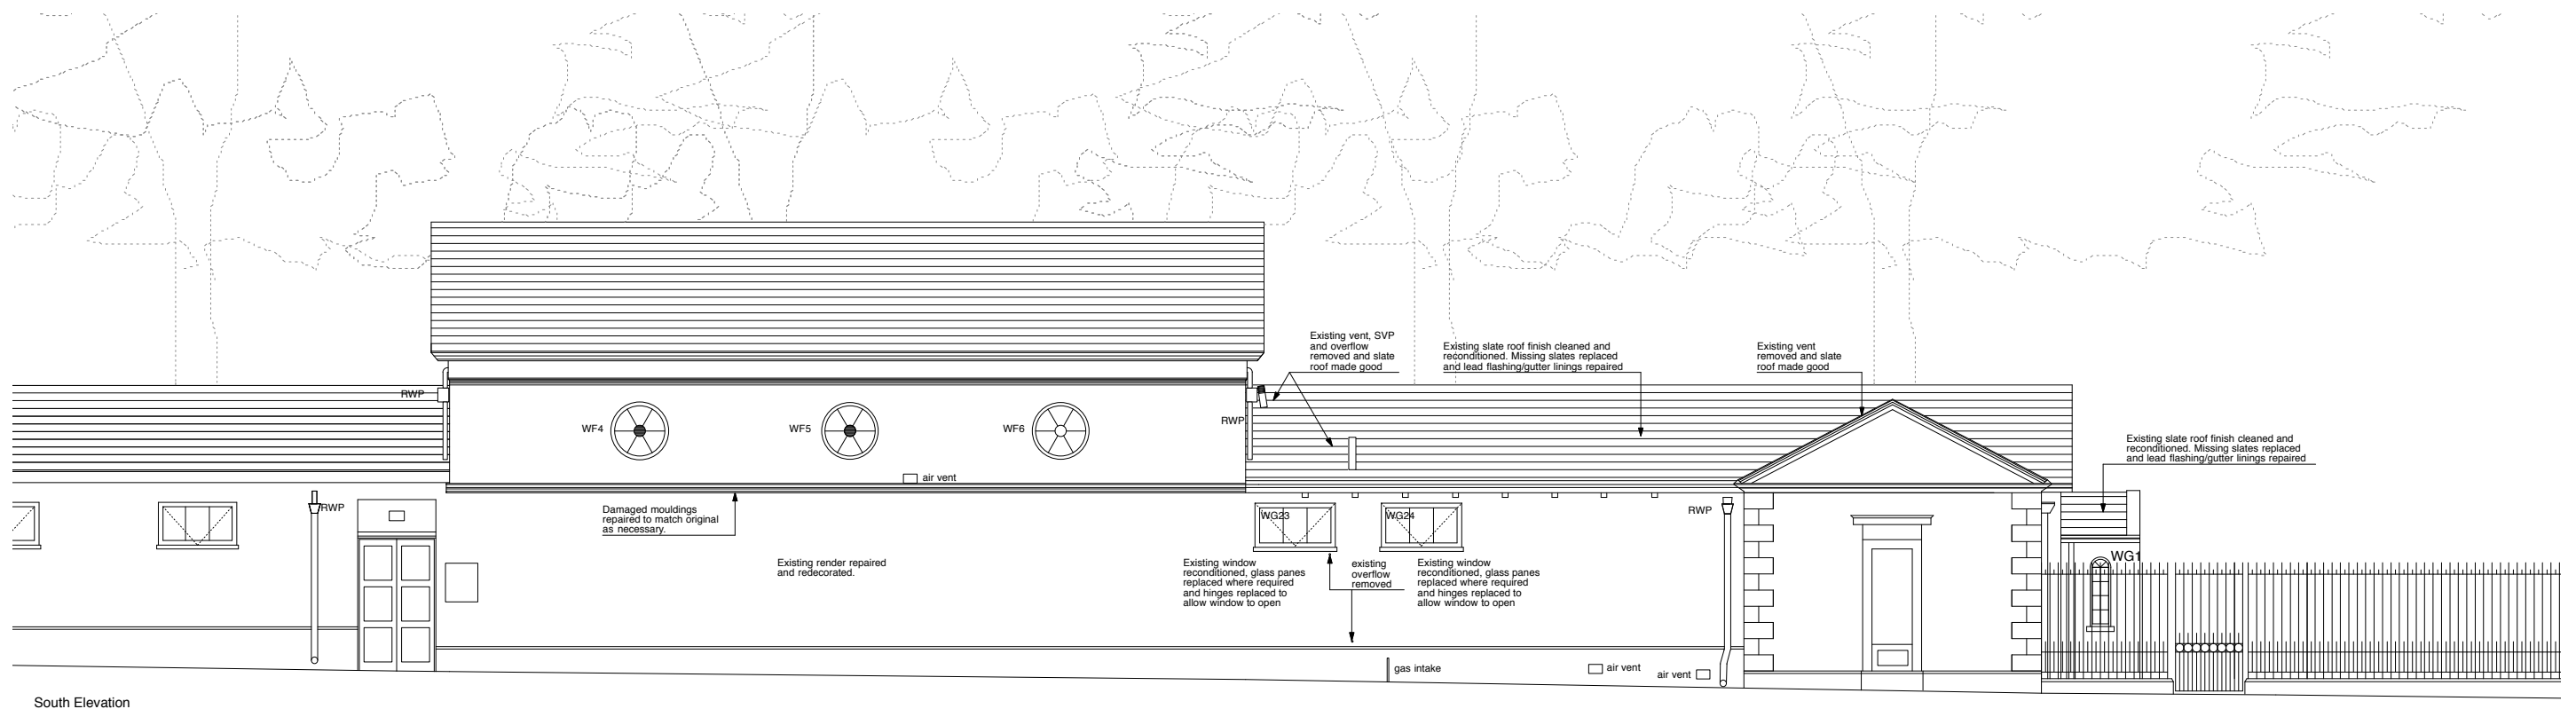

South Elevation

Notes

Do not scale

All dimensions to be checked on site and verified with the architect prior to construction.

Any discrepancies or uncertainties regarding this drawing to be discussed with the architect prior to construction

Refer to general requirements schedule

Copyright © Theis and Khan Architects Ltd. All rights reserved

THEIS + KHAN

22 Bateman's Row
London EC2A 3RH
t: 020 7729 9329
f: 020 7729 9341
mail@theisandkhan.com
www.theisandkhan.com



PLANNING

Revision	Date	Comments
A	19.04.10	Title revised to 'South Elevation'

Job: Coram's Fields Nursery

Title: Proposed South Elevations

Scale: 1:50 @ A1 Date: FEB 10 Job No: 1043 Drawing No: 105 Revision: A

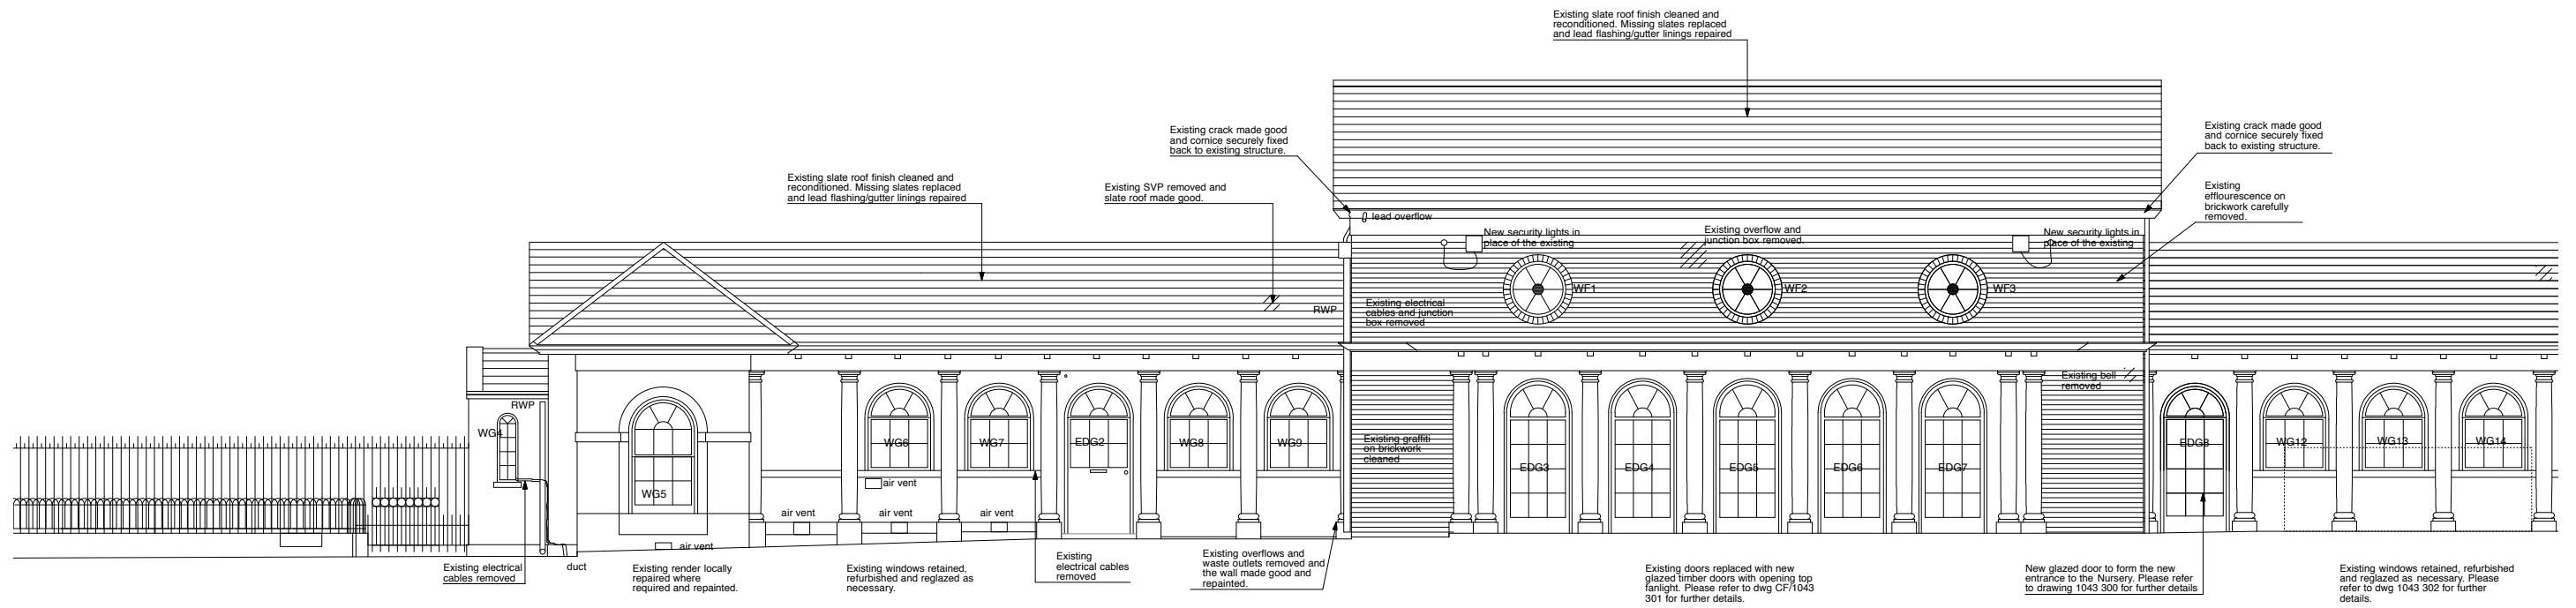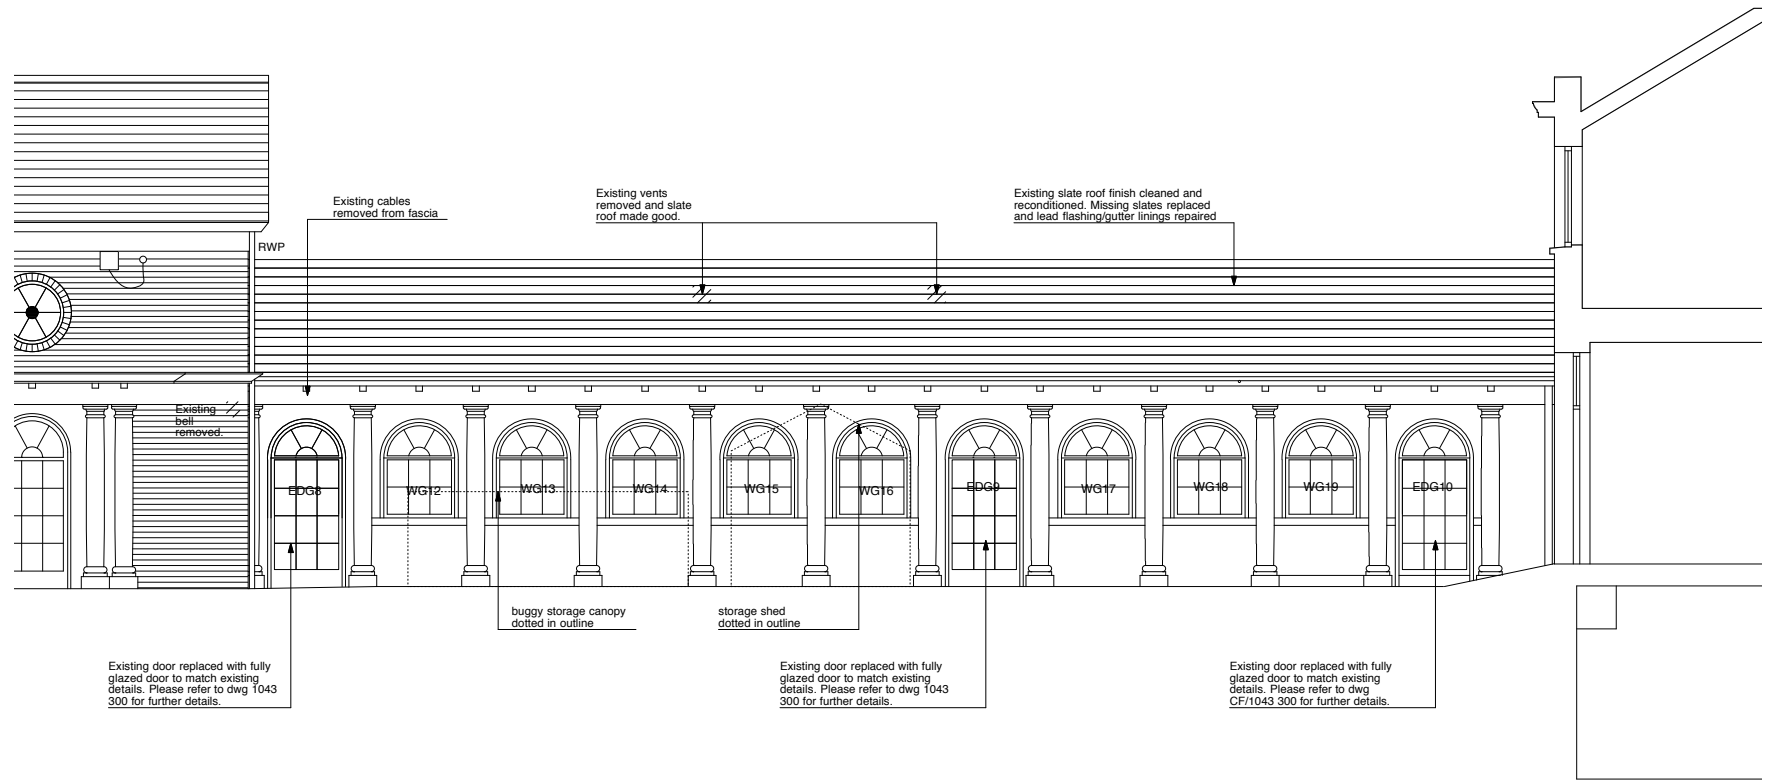

Notes

Do not scale

All dimensions to be checked on site and verified with the architect prior to construction.

Any discrepancies or uncertainties regarding this drawing to be discussed with the architect prior to construction



Refer to general requirements schedule

Copyright © Theis and Khan Architects Ltd. All rights reserved

THEIS + KHAN

22 Bateman's Row
London EC2A 3RH
t: 020 7729 9329
f: 020 7729 9341
mail@theisandkhan.com
www.theisandkhan.com

Status		PLANNING	
Revision	Date	Comments	
A	19.04.10	Title revised to 'North Elevation'	
JOB			
Coram's Fields Nursery			
Title			
Proposed North Elevations			
Scale	Date	DWG No.	Revision
1:50 @ A1	FEB 10	1043	106 A

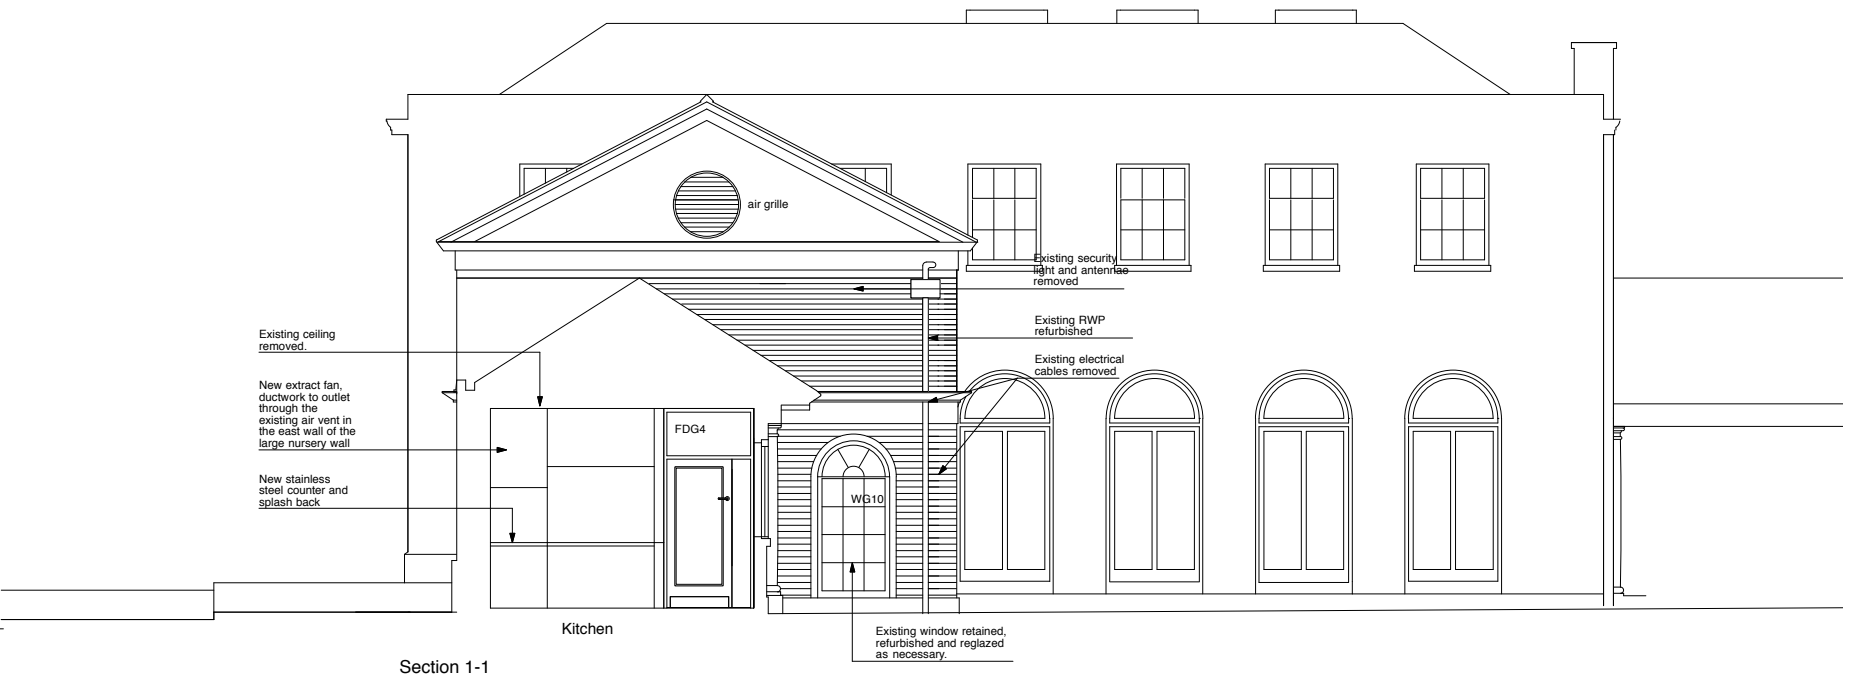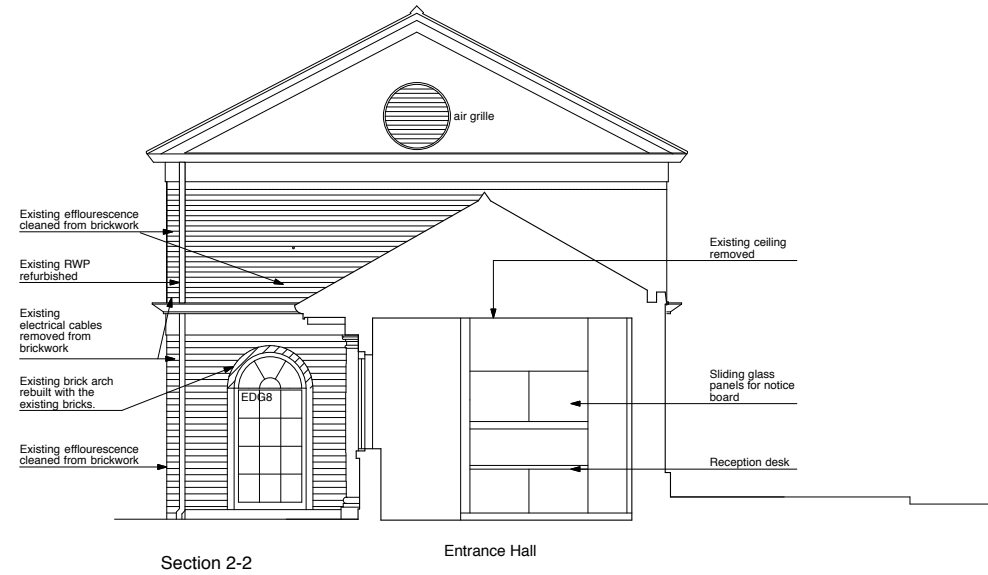

Notes

Do not scale

All dimensions to be checked on site and verified with the architect prior to construction.

Any discrepancies or uncertainties regarding this drawing to be discussed with the architect prior to construction

Refer to general requirements schedule

Copyright © Theis and Khan Architects Ltd. All rights reserved

THEIS + KHAN


22 Bateman's Row
London EC2A 3RH
t: 020 7729 9329
f: 020 7729 9341
m: 020 7729 9341
www.theisandkhan.com

PLANNING		
Revision	Date	Comments
A	19.04.10	Sections updated to indicate internal layout

Site: Coram's Fields Nursery


Title: Proposed East and West Elevations

Scale: 1:50@A1 Date: FEB 10 Drawing No: 1043 Revision: A

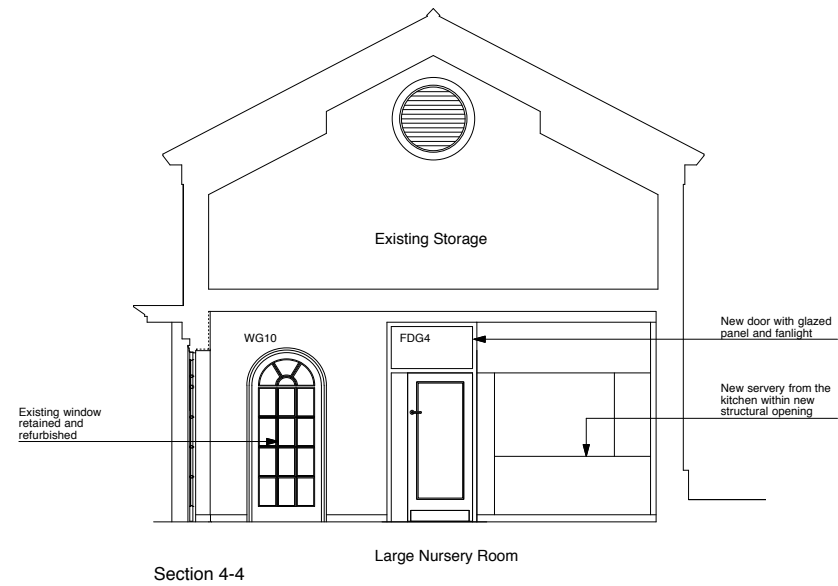

Section 4-4

Large Nursery Room

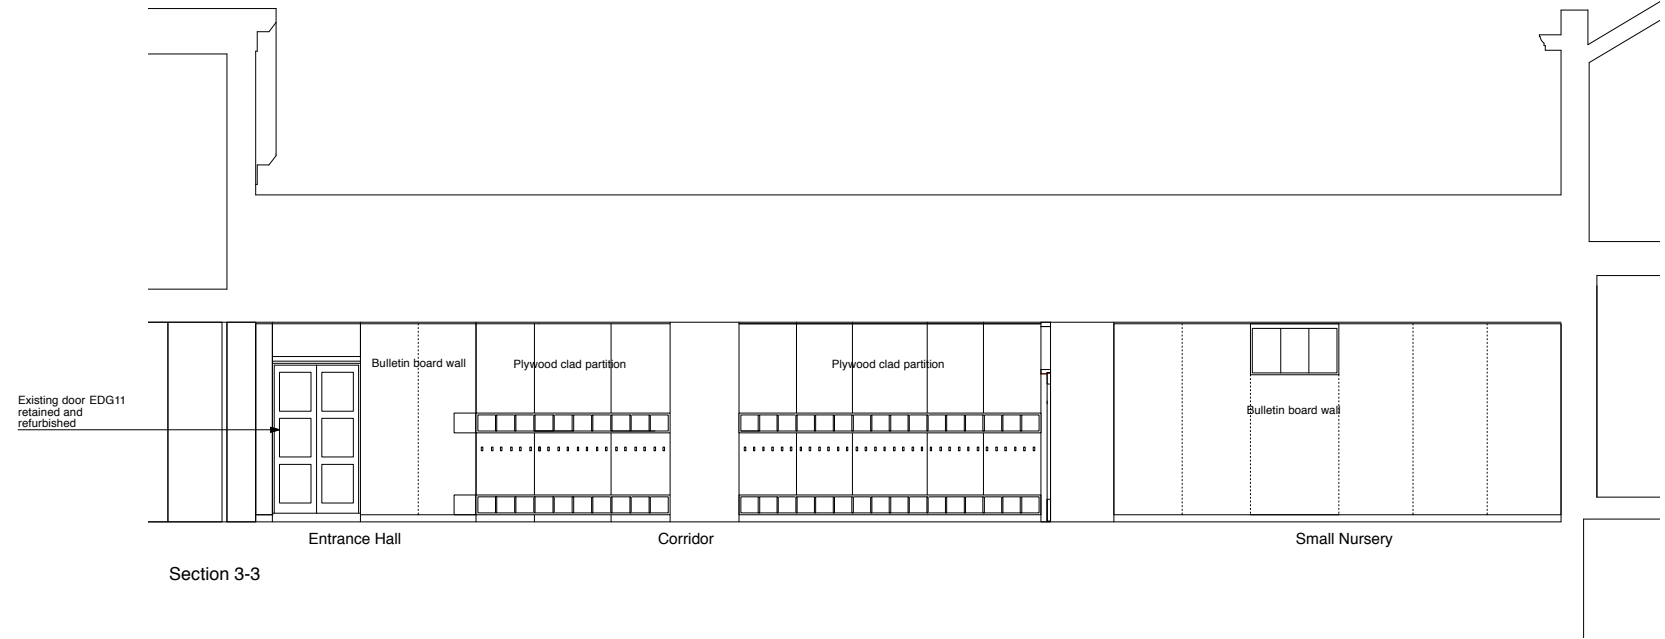


Section 3-3

Entrance Hall

Corridor

Small Nursery

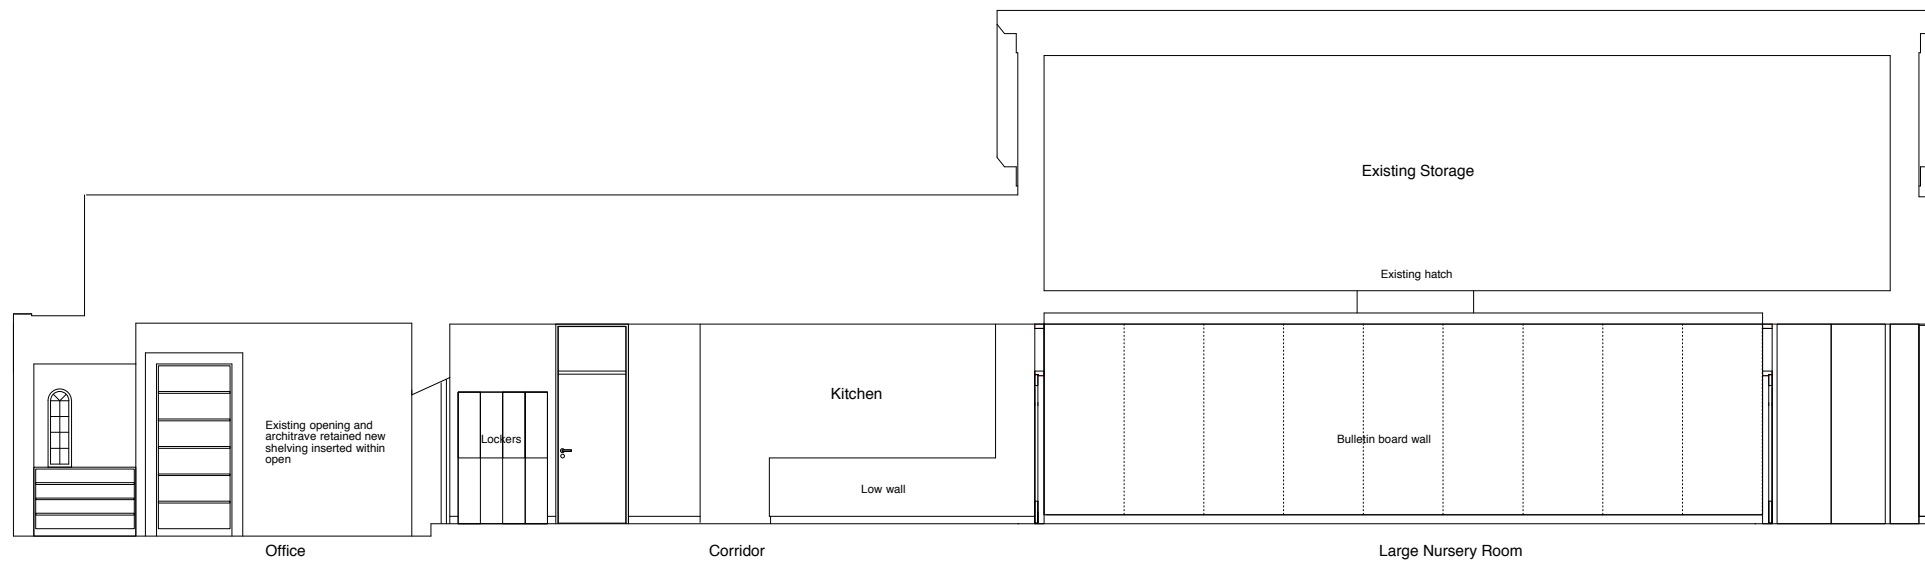


Section 3-3

Office

Corridor

Kitchen

Large Nursery Room

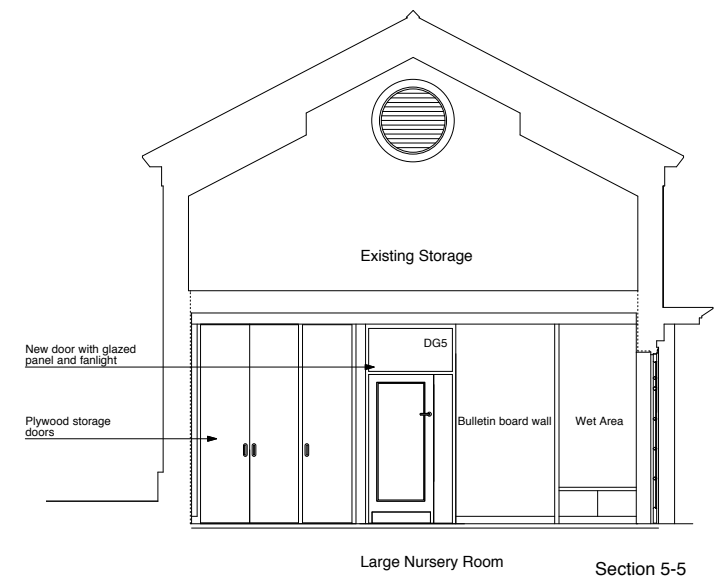

Large Nursery Room

Section 5-5

Notes

Do not scale

All dimensions to be checked on site and verified with the architect prior to construction.

Any discrepancies or uncertainties regarding this drawing to be discussed with the architect prior to construction

Refer to general requirements schedule

Copyright © Theis and Khan Architects Ltd. All rights reserved

THEIS + KHAN

22 Bateman's Row
London EC2A 3RH
t: 020 7729 9329
f: 020 7729 9341
mail@theisandkhan.com
www.theisandkhan.com

PLANNING		
Revision	Date	Comments

JAN Coram's Fields Nursery

TITLE Sections 3-3, 4-4 & 5-5

SCALE 1:50@A1 DATE FEB 10 DRAWING NO. 1043 CHECKED BY 108