


NOTES:
 All dimensions in millimetres.
 All dimensions and levels are to be checked on site by the main contractor prior to commencing construction works. Any discrepancy is to be reported back to the designer for instruction.
 This drawing is the property of ARGENT DESIGN LIMITED and may not be reproduced or disclosed to a third party in any form without written permission.

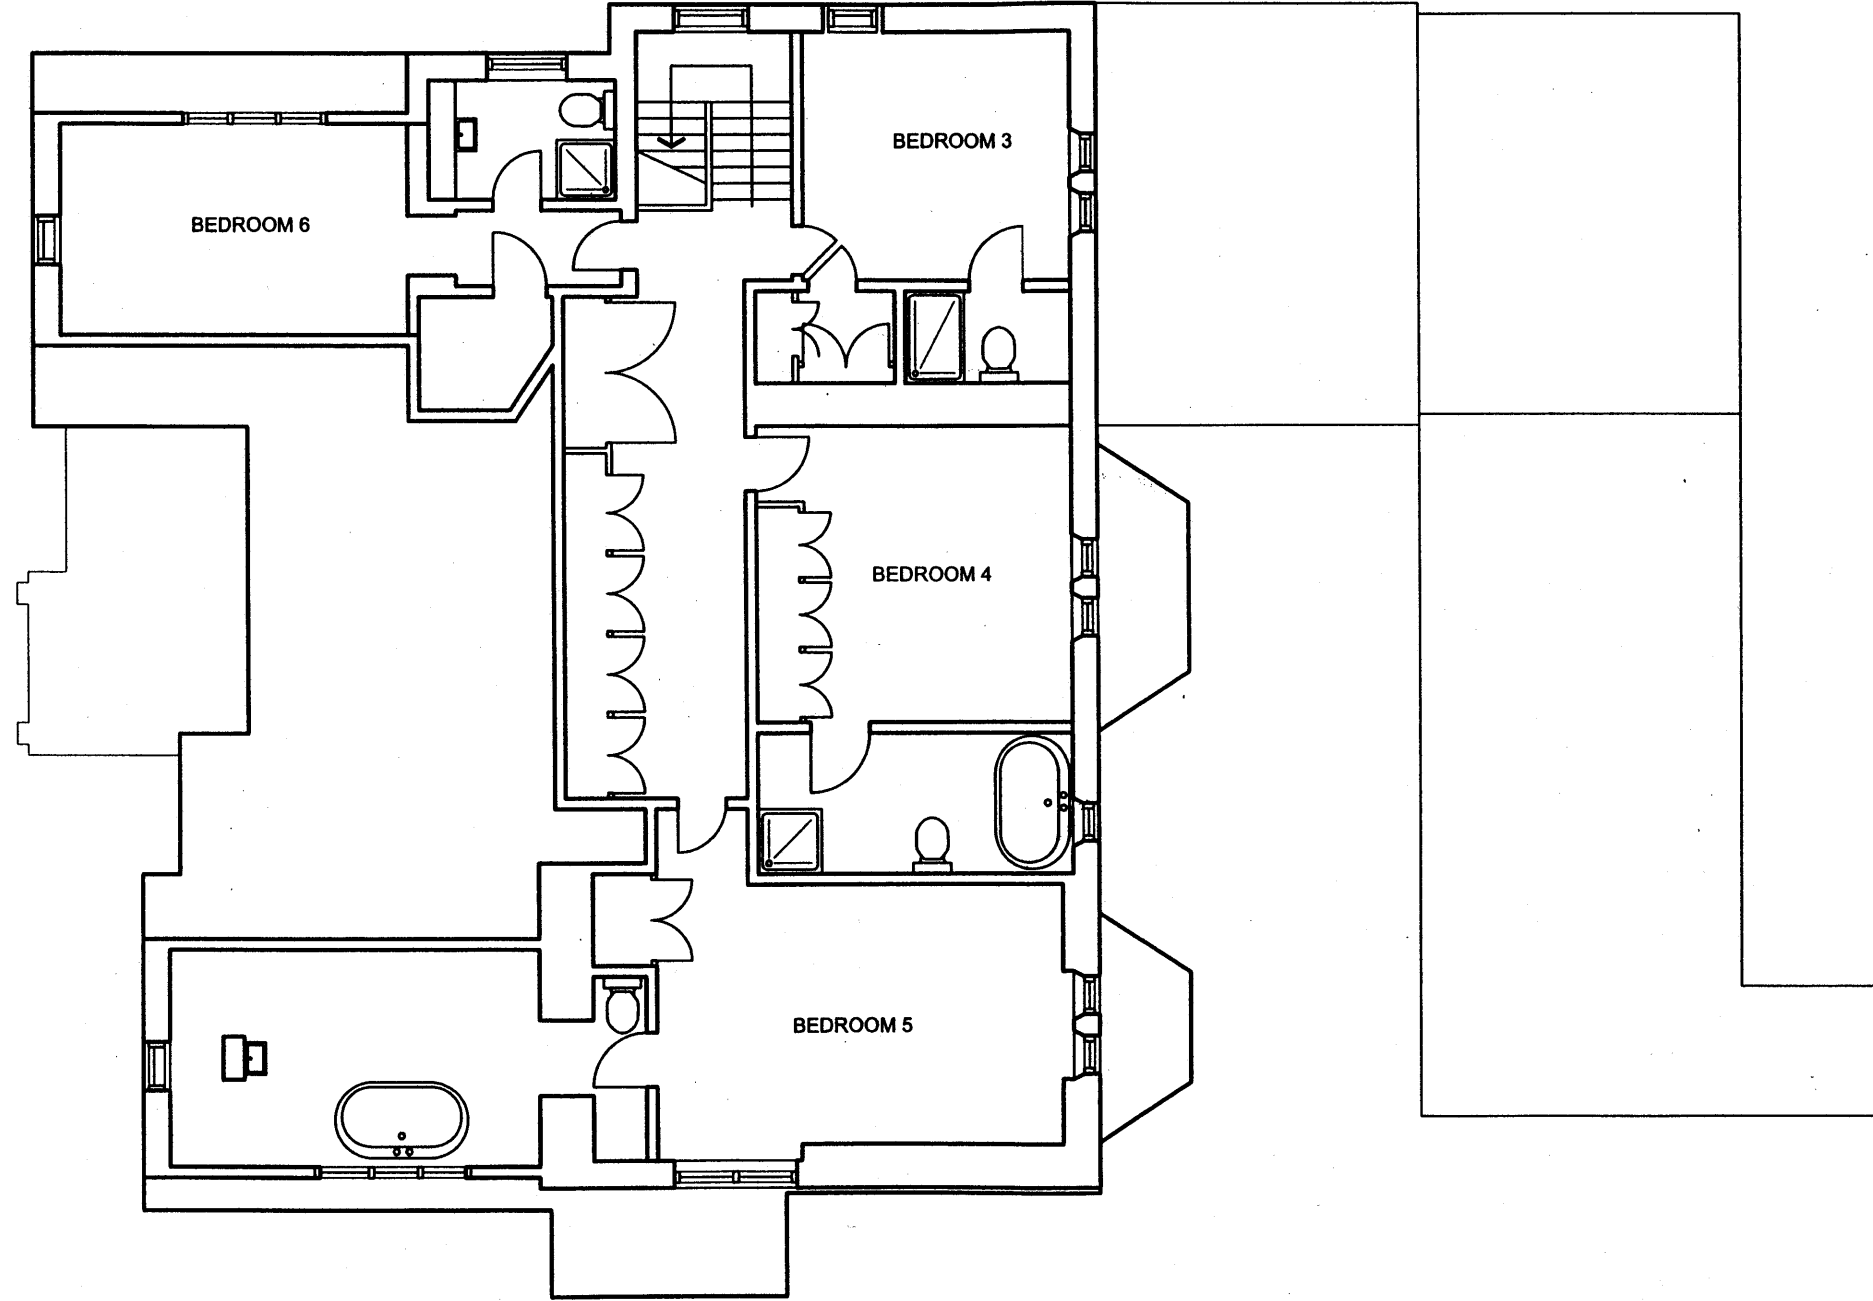

CLIENT/PROJECT:	
BRUCE RITCHIE 37 ELSWORTHY ROAD	
SHEET TITLE:	
PROPOSED SECOND FLOOR PLAN	
SCALE:	1:100 (A3)
DATE:	2010-02-22
DRAWING No:	37ER-PL-106
DRAWN BY:	JC
APPROVED:	JC
REV. No.:	1

ARGENT
 DESIGN LIMITED

100 GEORGE STREET
 LONDON, W1U 8NU
 TELEPHONE: 020 7563 4250
 FAX: 020 7563 4251
 EMAIL: INFO@ARGENTDESIGN.CO.UK

FILE COPY
2010/2459/P