



PLAN 1

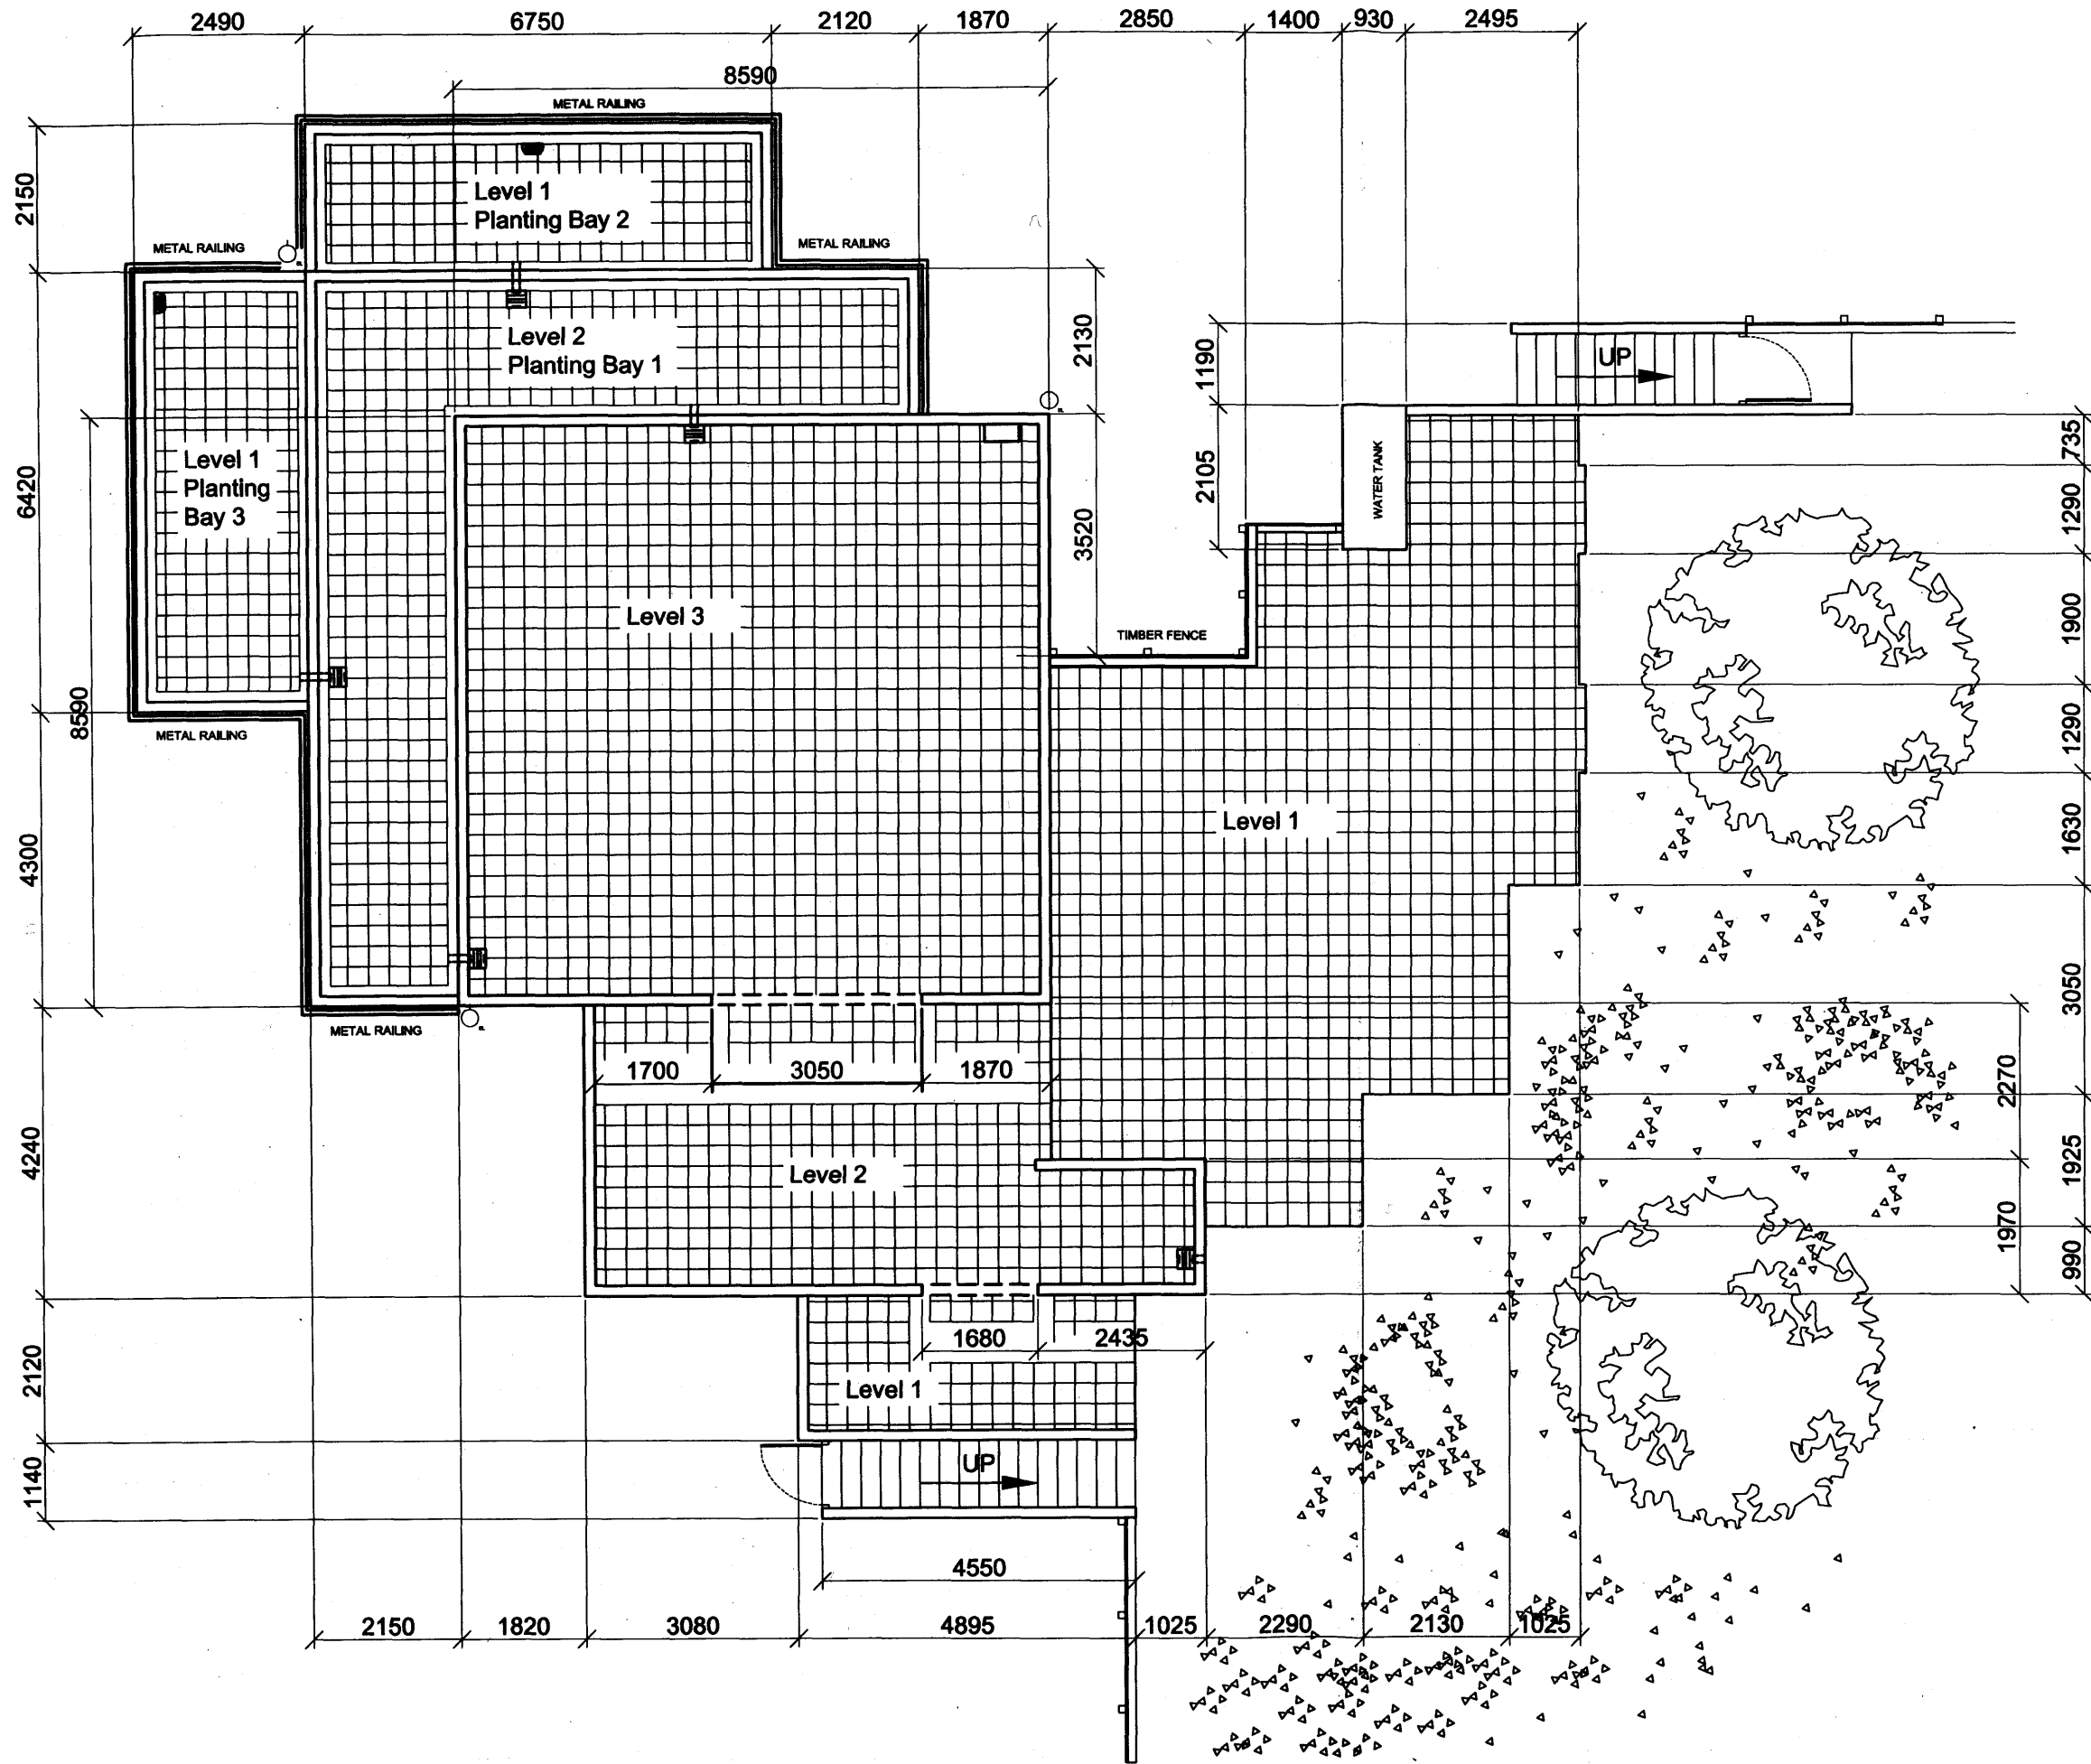

All dimensions and levels to be checked on site by contractor prior to preparation of shop drawings and commencement of work on site.
 Do not scale from this drawing.
 This drawing and the copyrights and patents therein are the property of Baily Garner and may not be used or reproduced without consent.
 This drawing is to be read in conjunction with all relevant consultant's and/or specialist's drawings/documents and any discrepancies or variations are to be notified to Baily Garner before the affected work commences.

A3

REVISION	D	C	DATE
 BAILY GARNER 148-148 ELTHAM HILL LONDON SE9 5DY t. 020 8294 1000 f. 020 8294 1320 e. general@bailygarner.co.uk			
CLIENT: London Borough of Camden			
ADDRESS: 84-86 Abbey Road London NW8 0QA			
PROJECT: <i>existing</i>			
TITLE: Roof Plan			
PURPOSE OF ISSUE: Information			
SCALE: 1:100	D MS	C	DATE 10/06/2009
JOB NO. 23502	DRAWING No. 01	REVISION	