


RECEIVED
28 MAY 2010

AREA DETAILS OF ROOF

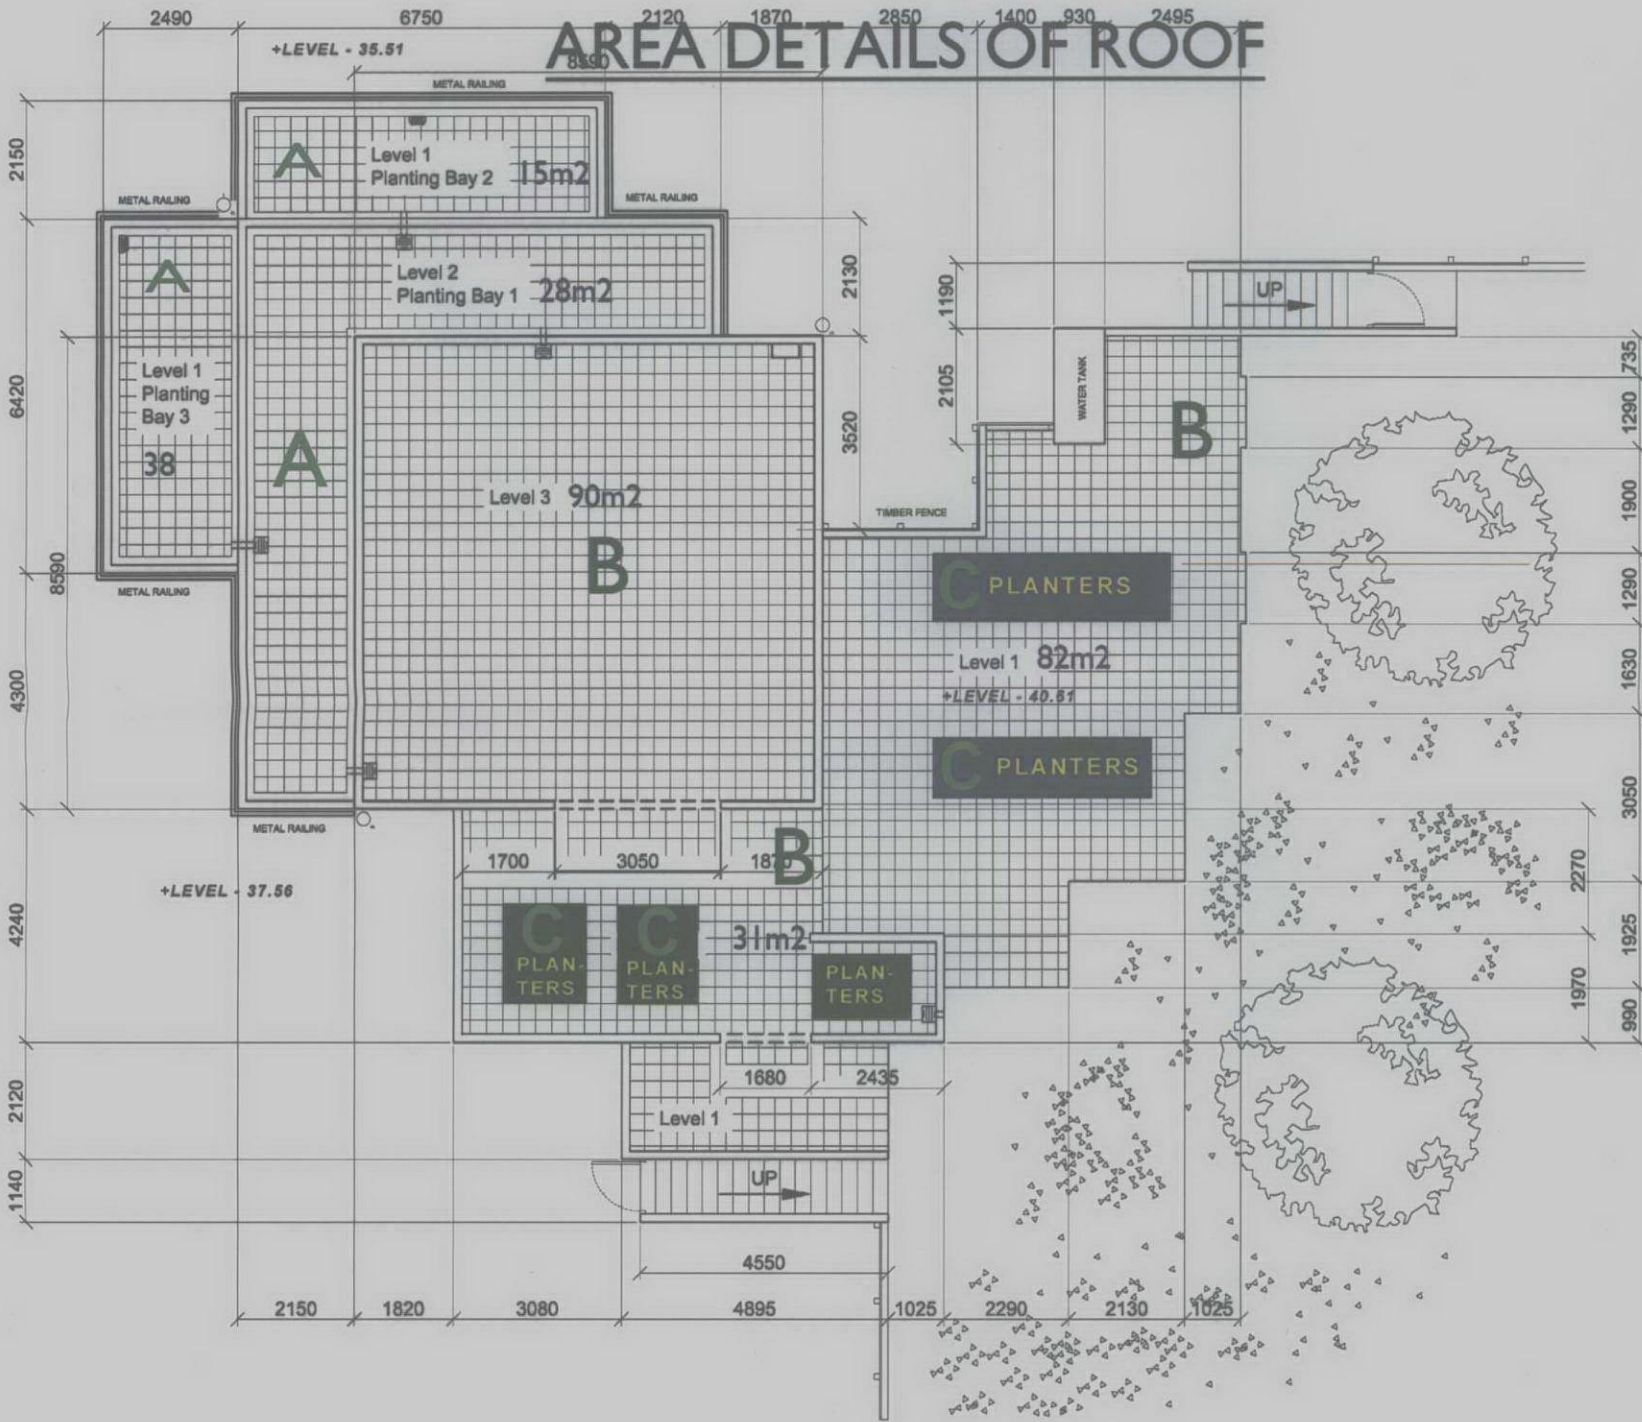


All dimensions and levels to be checked on site by contractor prior to preparation of shop drawings and commencement of work on site.
Do not scale from this drawing.
This drawing and the copyright and patents therein are the property of Baily Garner and may not be used or reproduced without consent.
This drawing is to be read in conjunction with all relevant consultant's and/or specialist's drawings/documents and any discrepancies or variations are to be referred to Baily Garner before the affected work commences.

A3

- Rev-A- 28th May 2010 - MD
- Extensive treatment will be applied to whole of level 3 and across much of level 1 to act as a base layer surrounding the food-growing element.
 - Semi-intensive treatment to Planting bays 1, 2 and 3
 - Intensive treatment will consist of areas of raised beds on the level 1 main roof.

nb. this document to be read in conjunction with Abbey Hive Green Roof APPROVED Spec.doc (24th August 2009)

REVISION	D	C	DATE
 BAILY GARNER 148-149 ELTHAM HILL LONDON SE28 3DQ T: 020 8294 1100 F: 020 8294 1101 E: info@bailygarner.co.uk			
CLIENT: London Borough of Camden			
ADDRESS: 84-86 Abbey Road London NW8 0QA			
PROJECT: <i>Proposed</i> Roof Plan			
PURPOSE OF ISSUE: Information			
SCALE: 1:100 @ A1	D	C	DATE: 10/06/2009
JOB NO: 23502	DRAWING No: 01	REVISION:	