



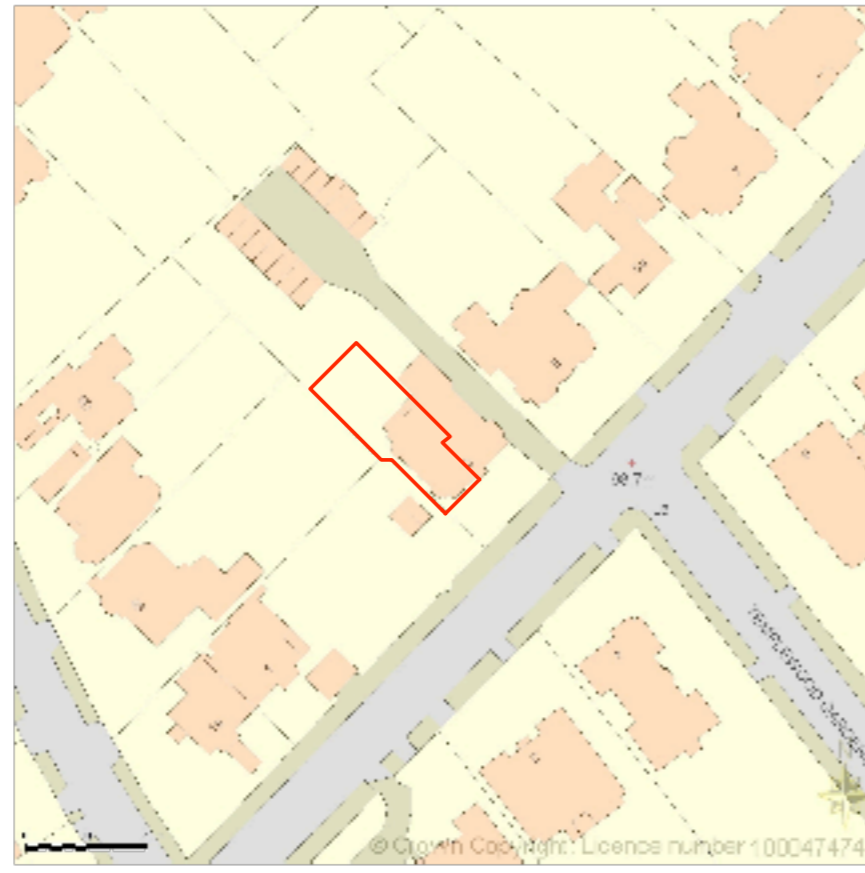


AREA 2 HA  
 SCALE: 1:1250  
 CENTRE COORDINATES: 525099.72, 186075.61




Supplied by Streetwise Maps Ltd  
 www.streetwise-maps.com  
 Licence No: 100047474

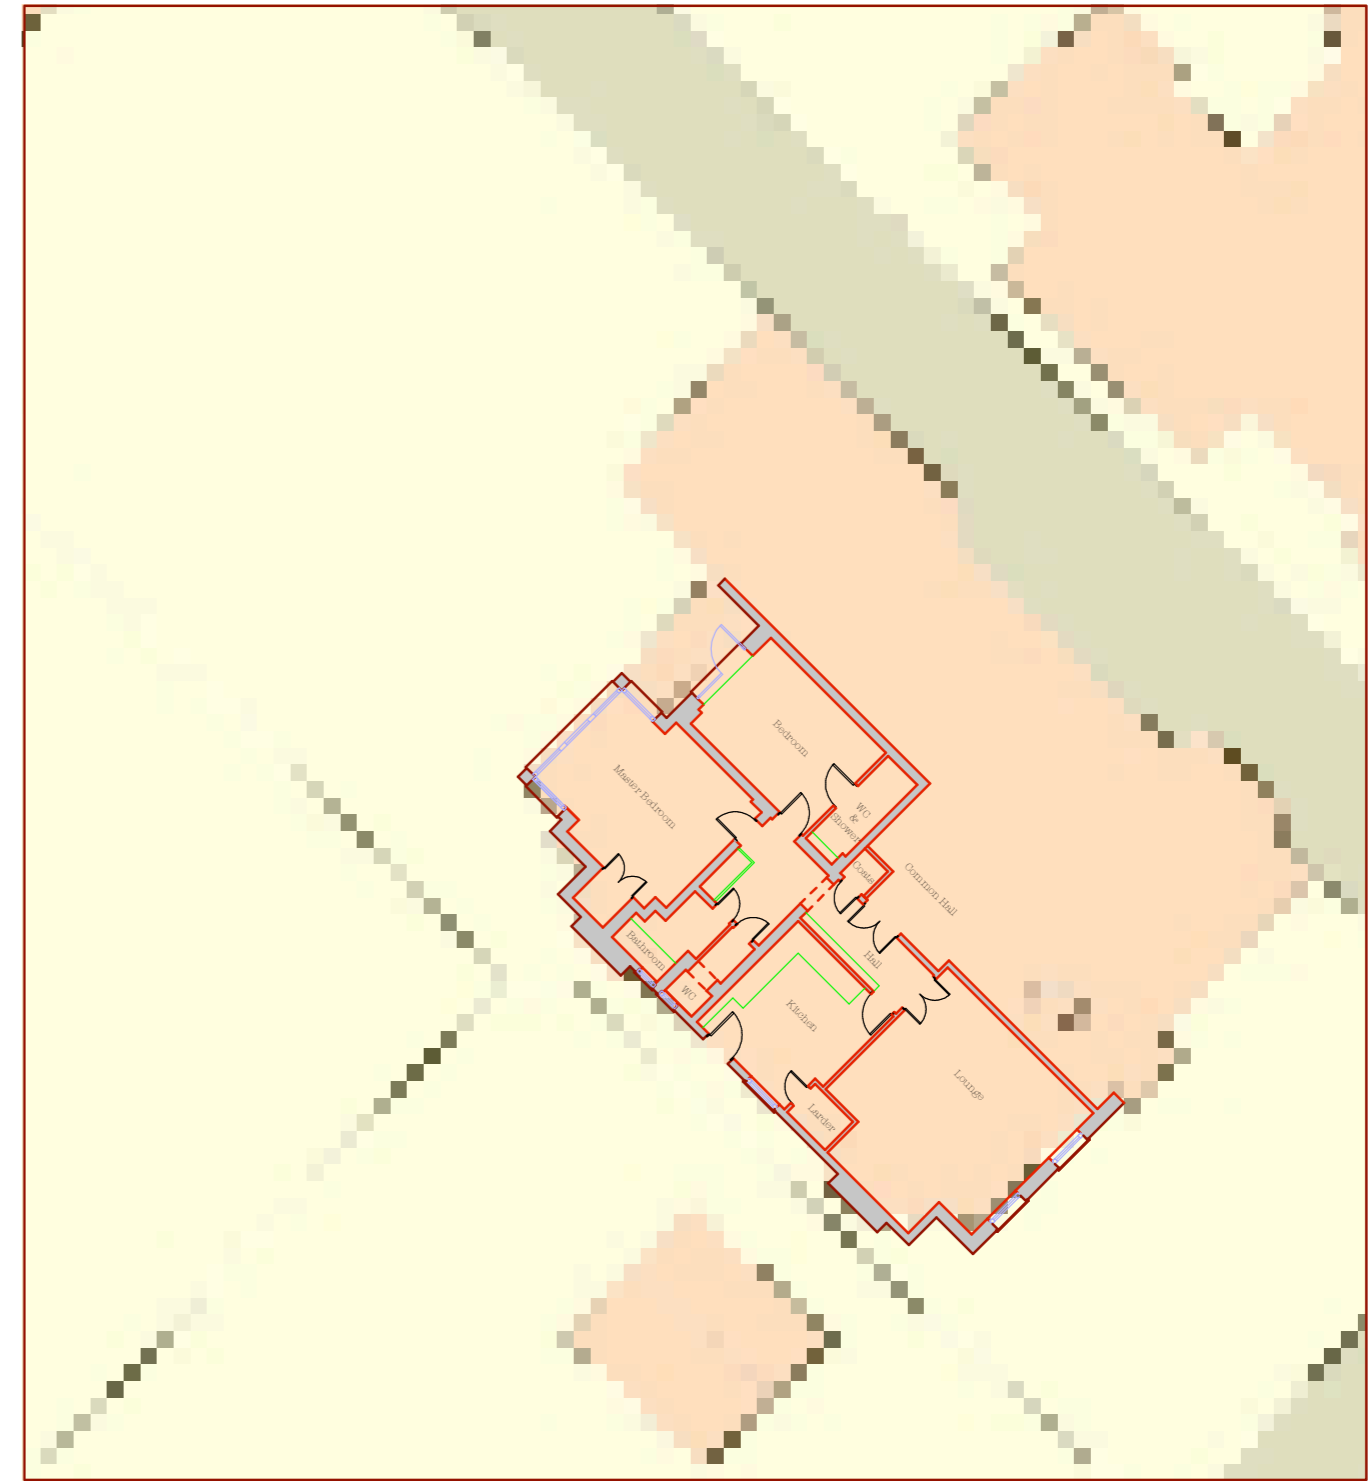

Site Plan Scale 1:200@A1


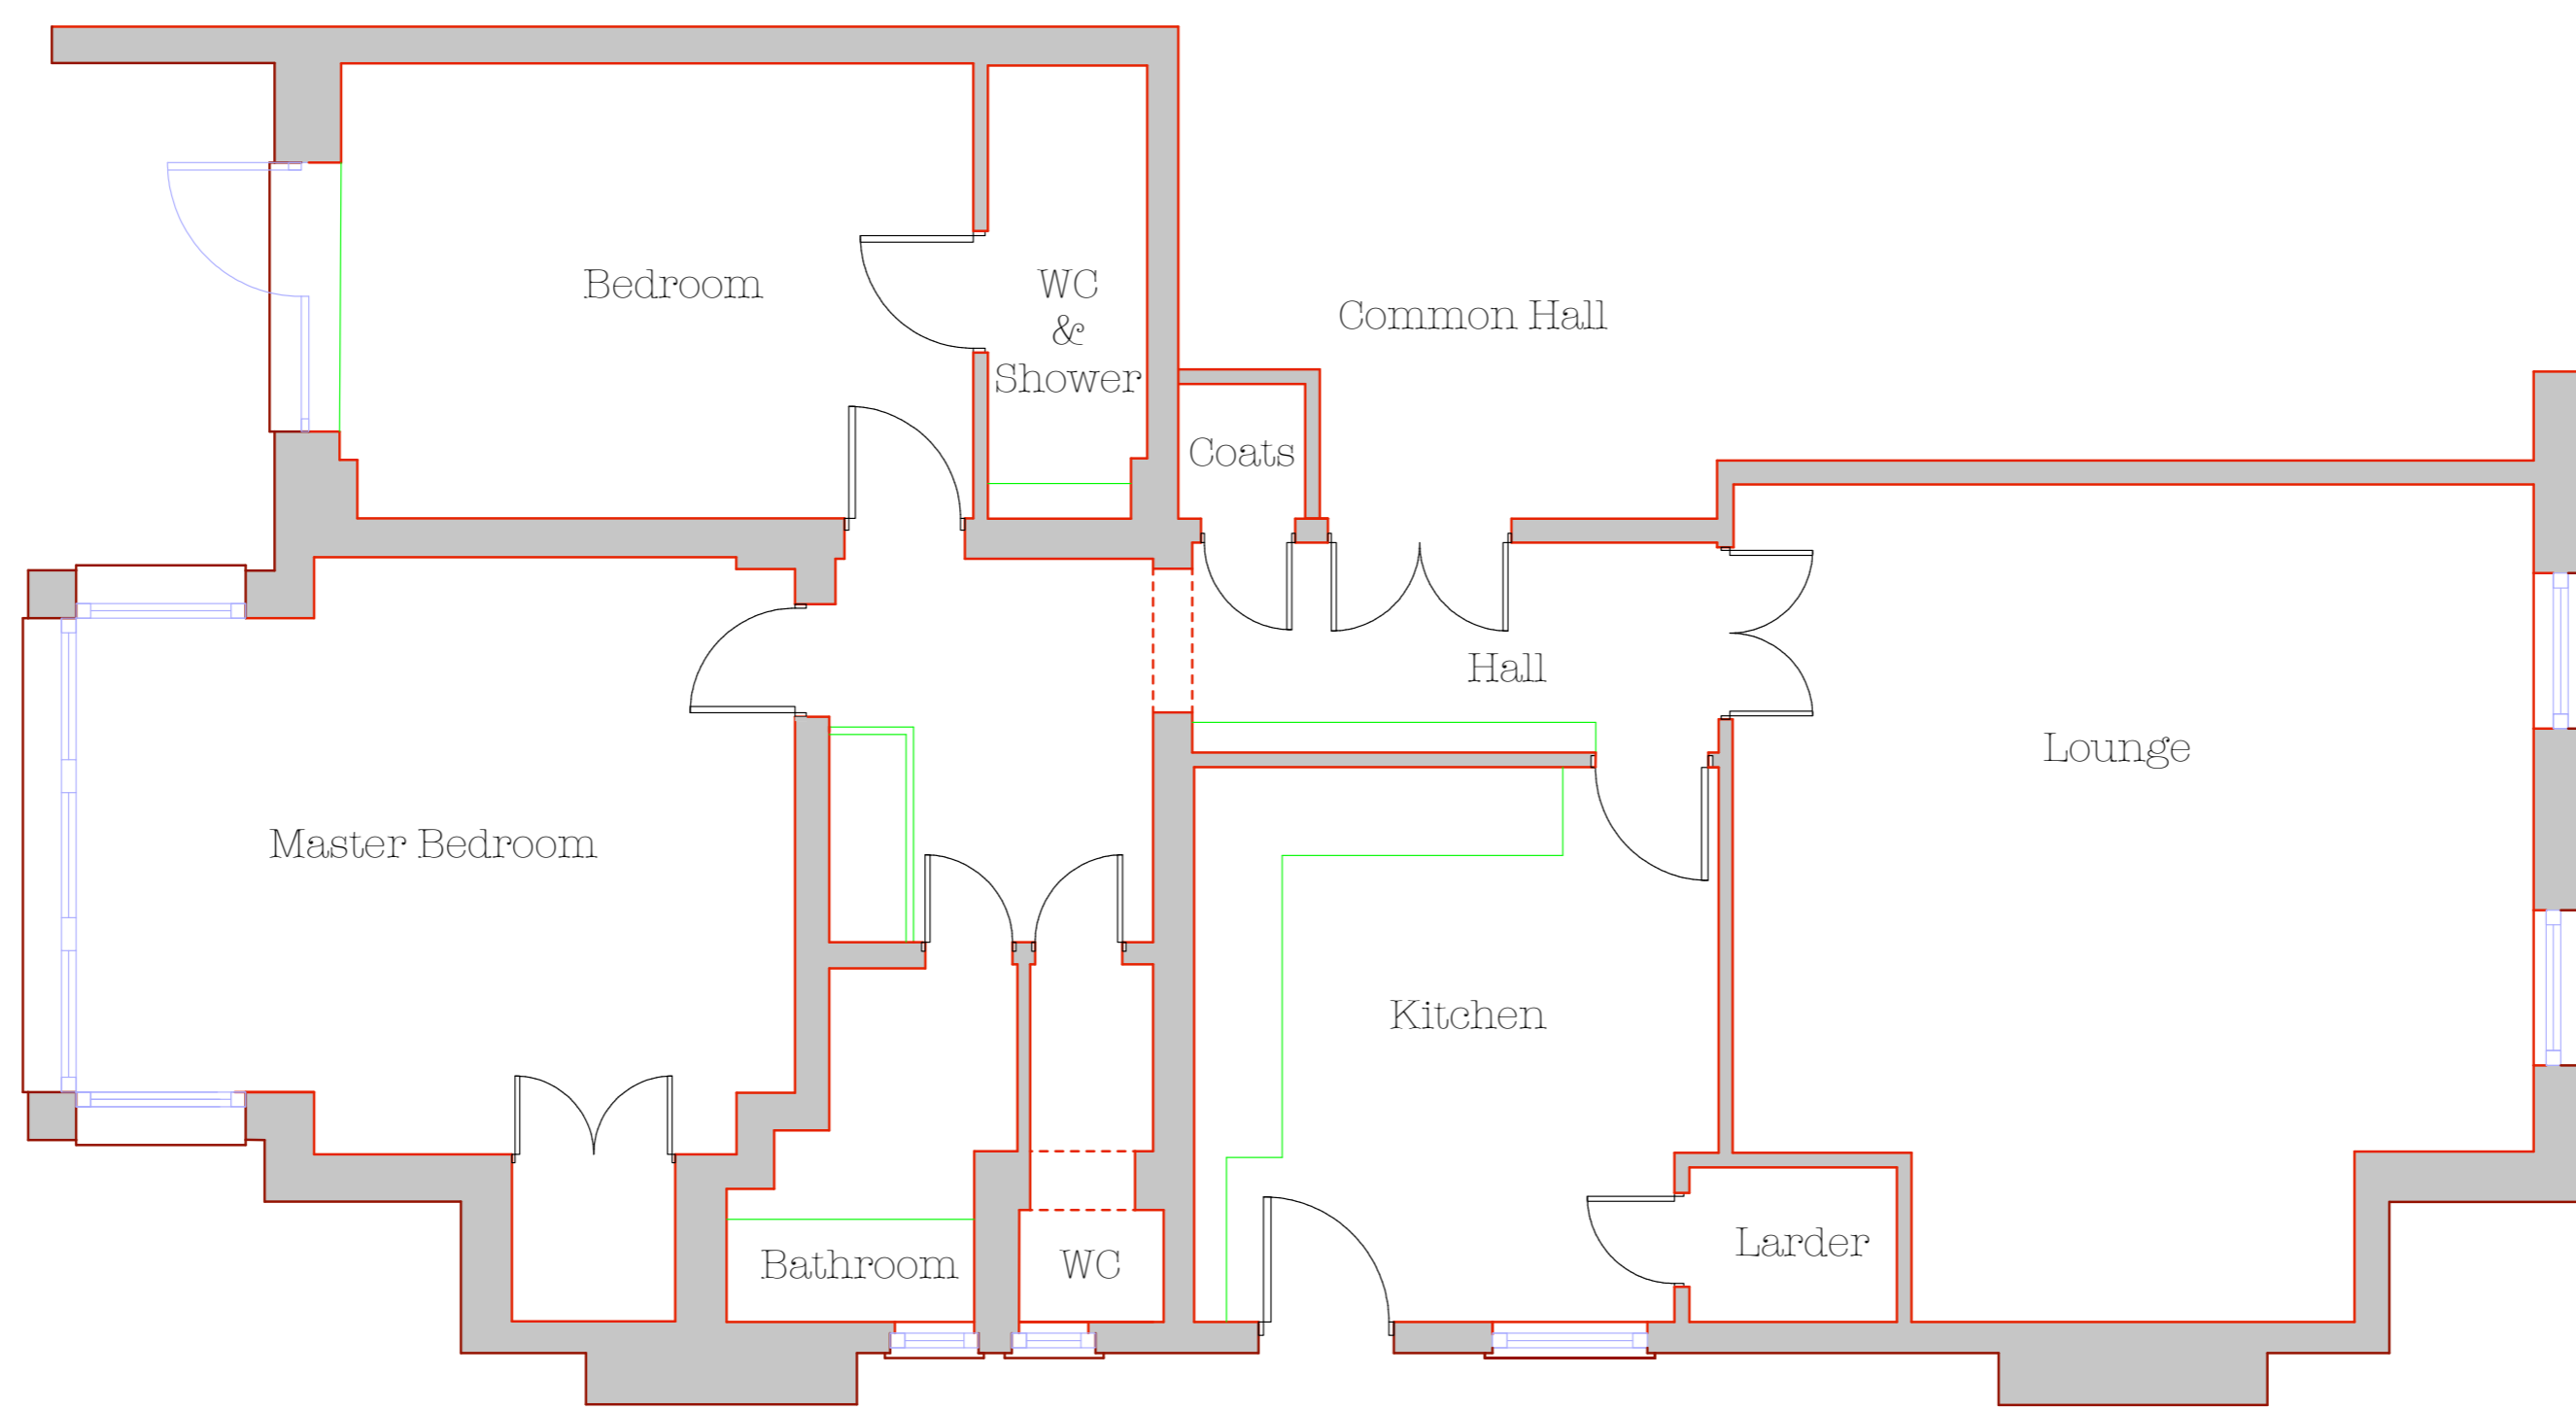


Existing Plan

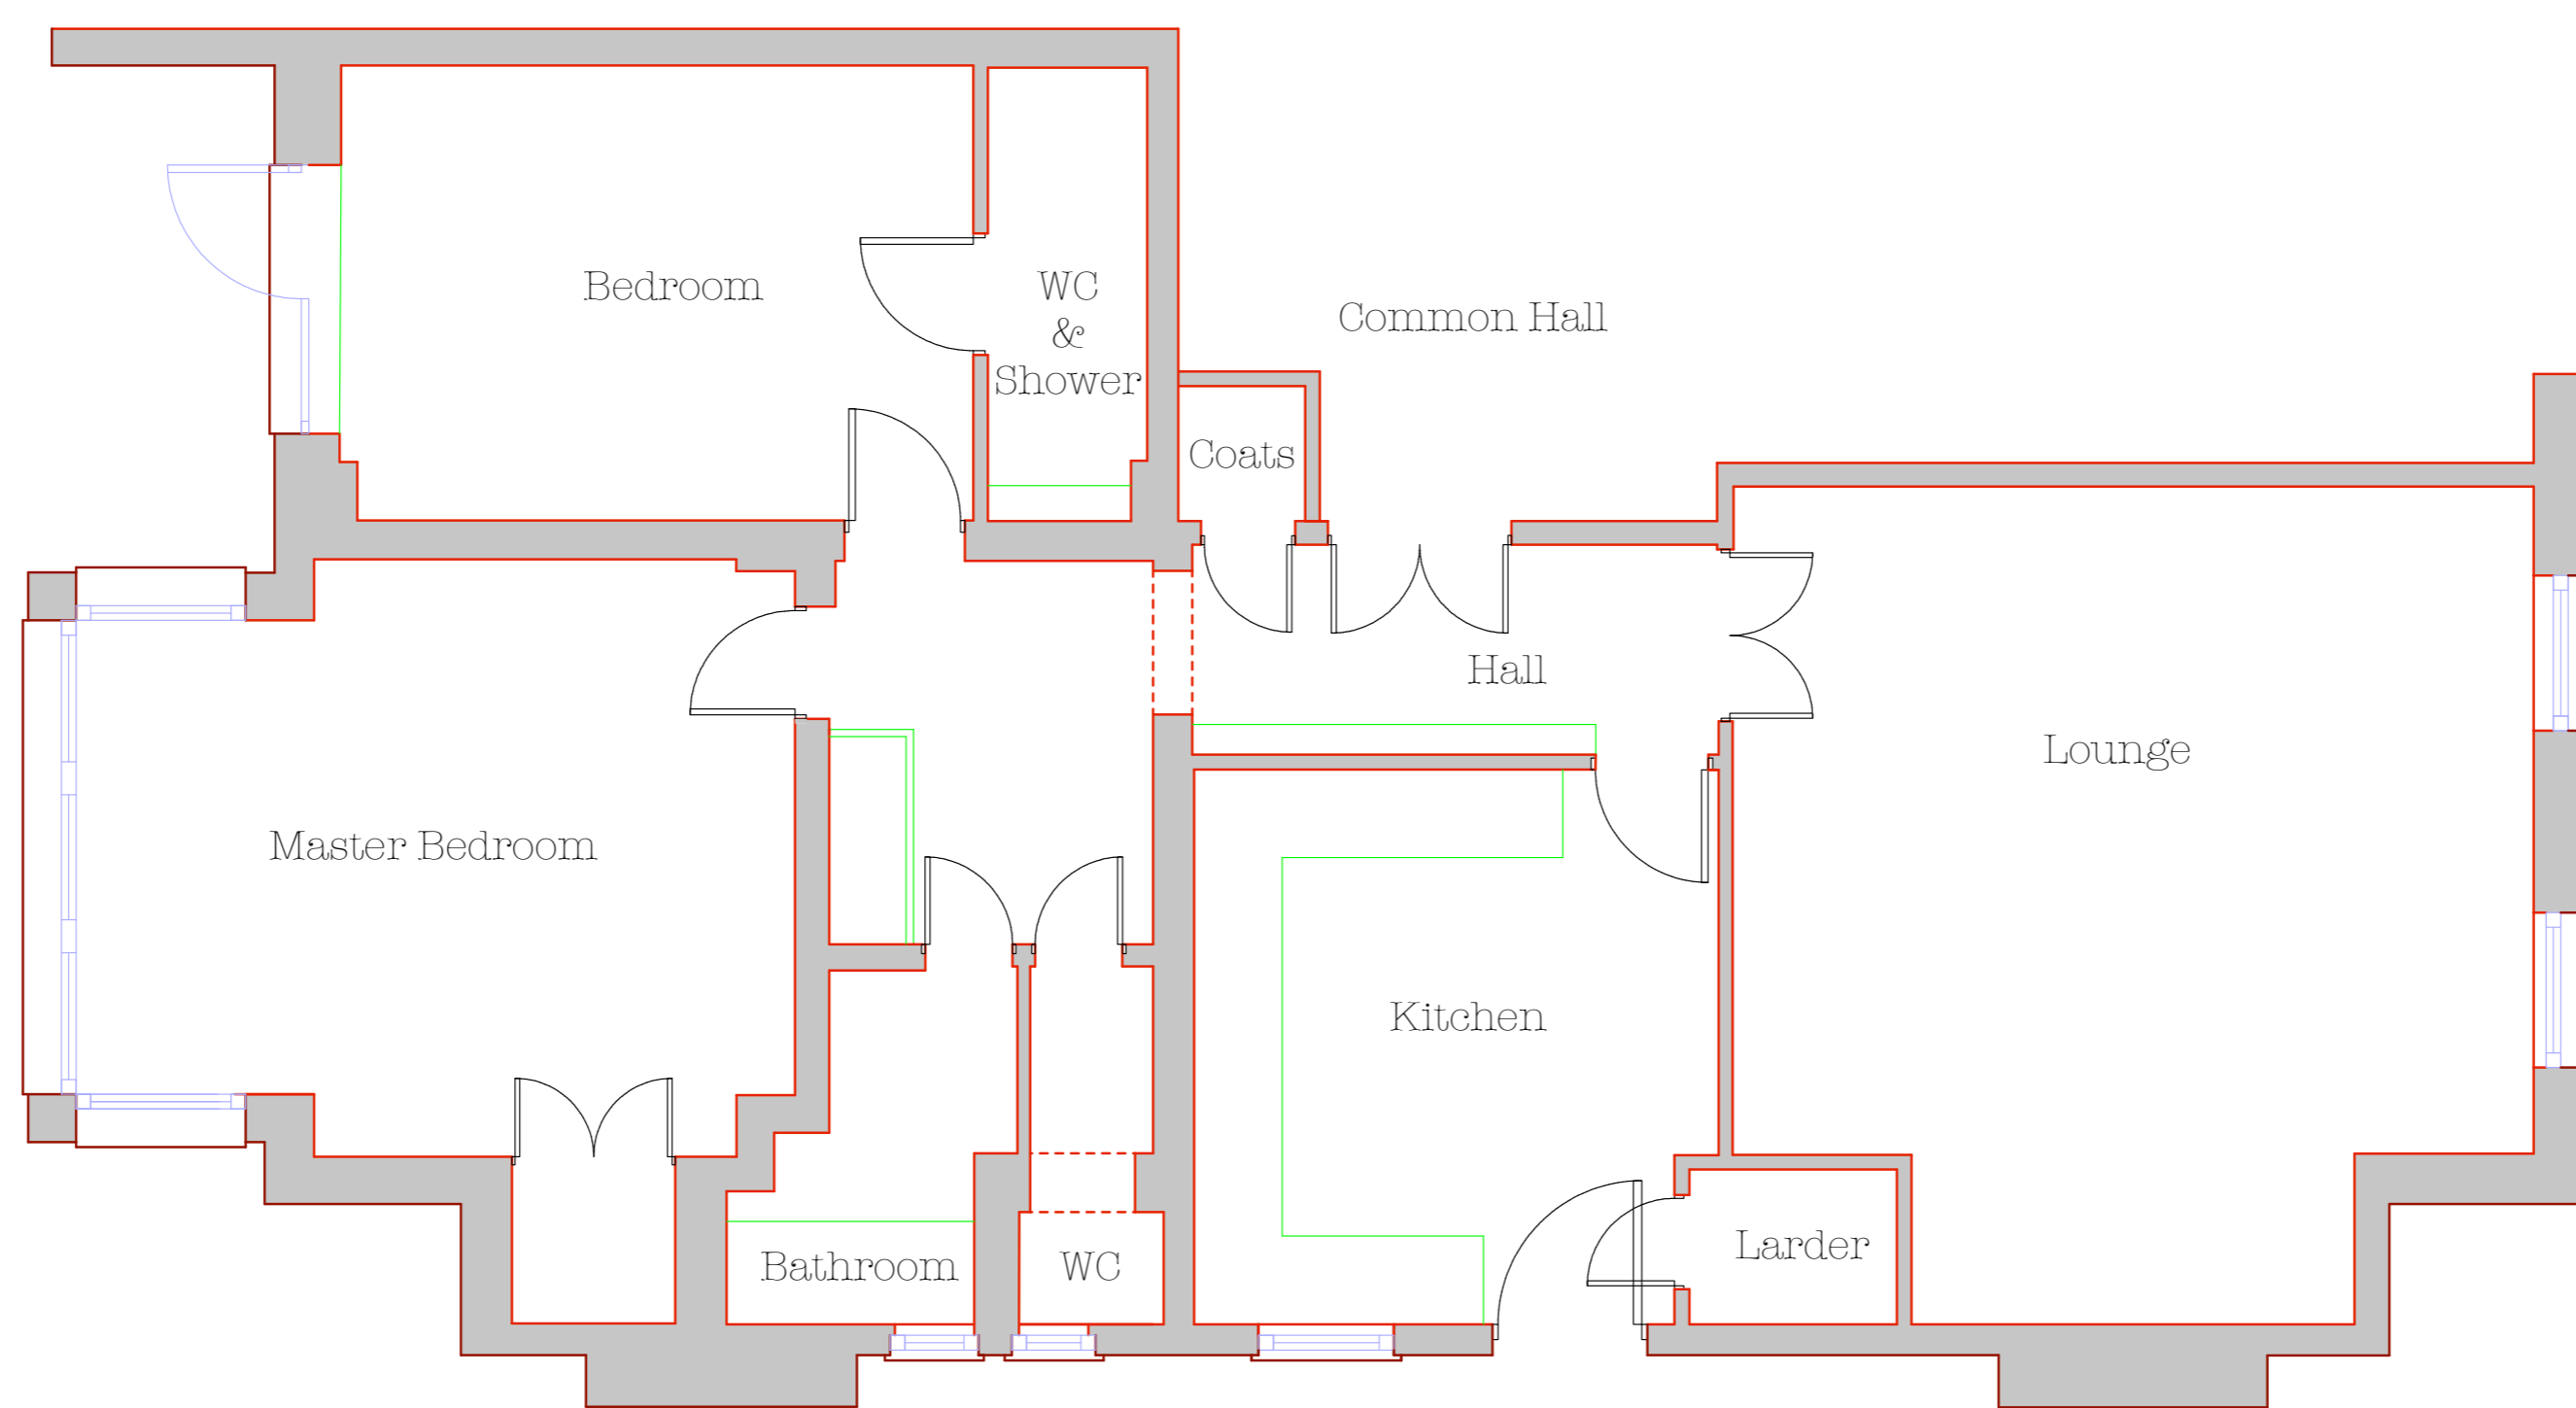

Proposed Plan

Scale 1:50@A1

 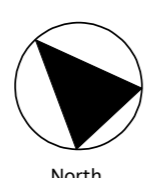

Flat 1, 3 Templewood Avenue  
 London NW3 7UY

Drawing 01

8 May 2010 - Submission for Planning Approval