


HOUSE No.21

HOUSE No.22

HOUSE No.23

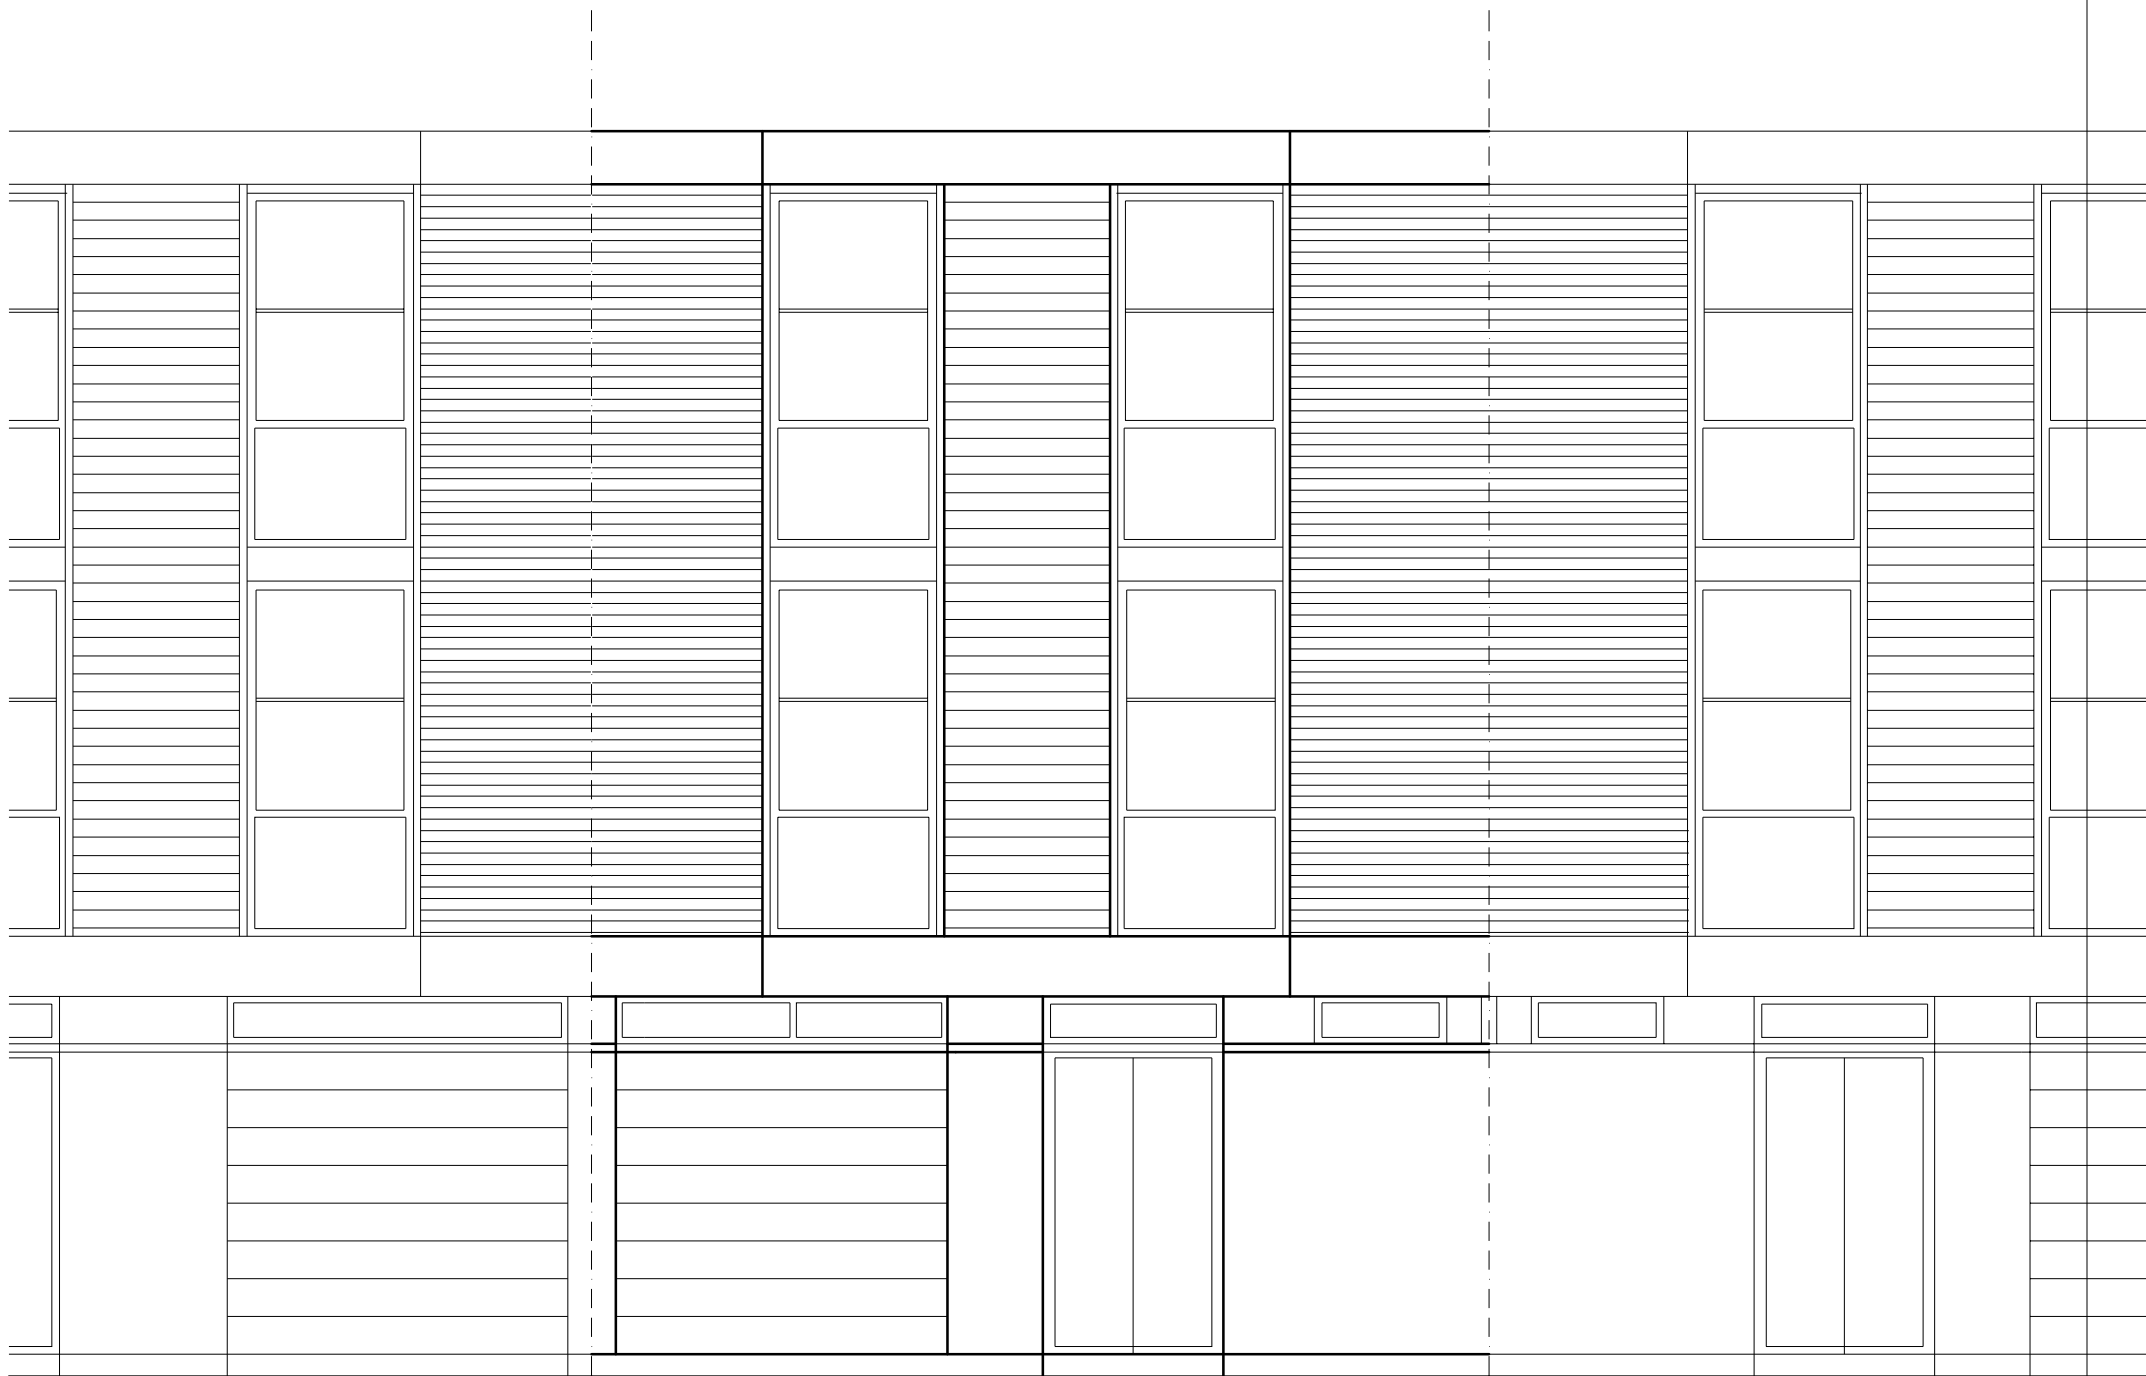

OLD GARAGE DOOR

DO NOT SCALE FROM THIS DRAWING
THIS DRAWING IS COPYRIGHT

REVISIONS:

PROJECT:
22 HORNBY CLOSE
BELSIZE PARK
LONDON NW3 3JL

Scale:
1:50 @ A3

Date:
11.05.10

KASIA WHITFIELD
Design Consultant


NOTES:

DRAWING TITLE:
FRONT ELEVATION
as Existing


Dwg No:
HC1-EX1

Rev:

Mob: 07985 035333
email:
KasiaWhitfield@googlemail.com

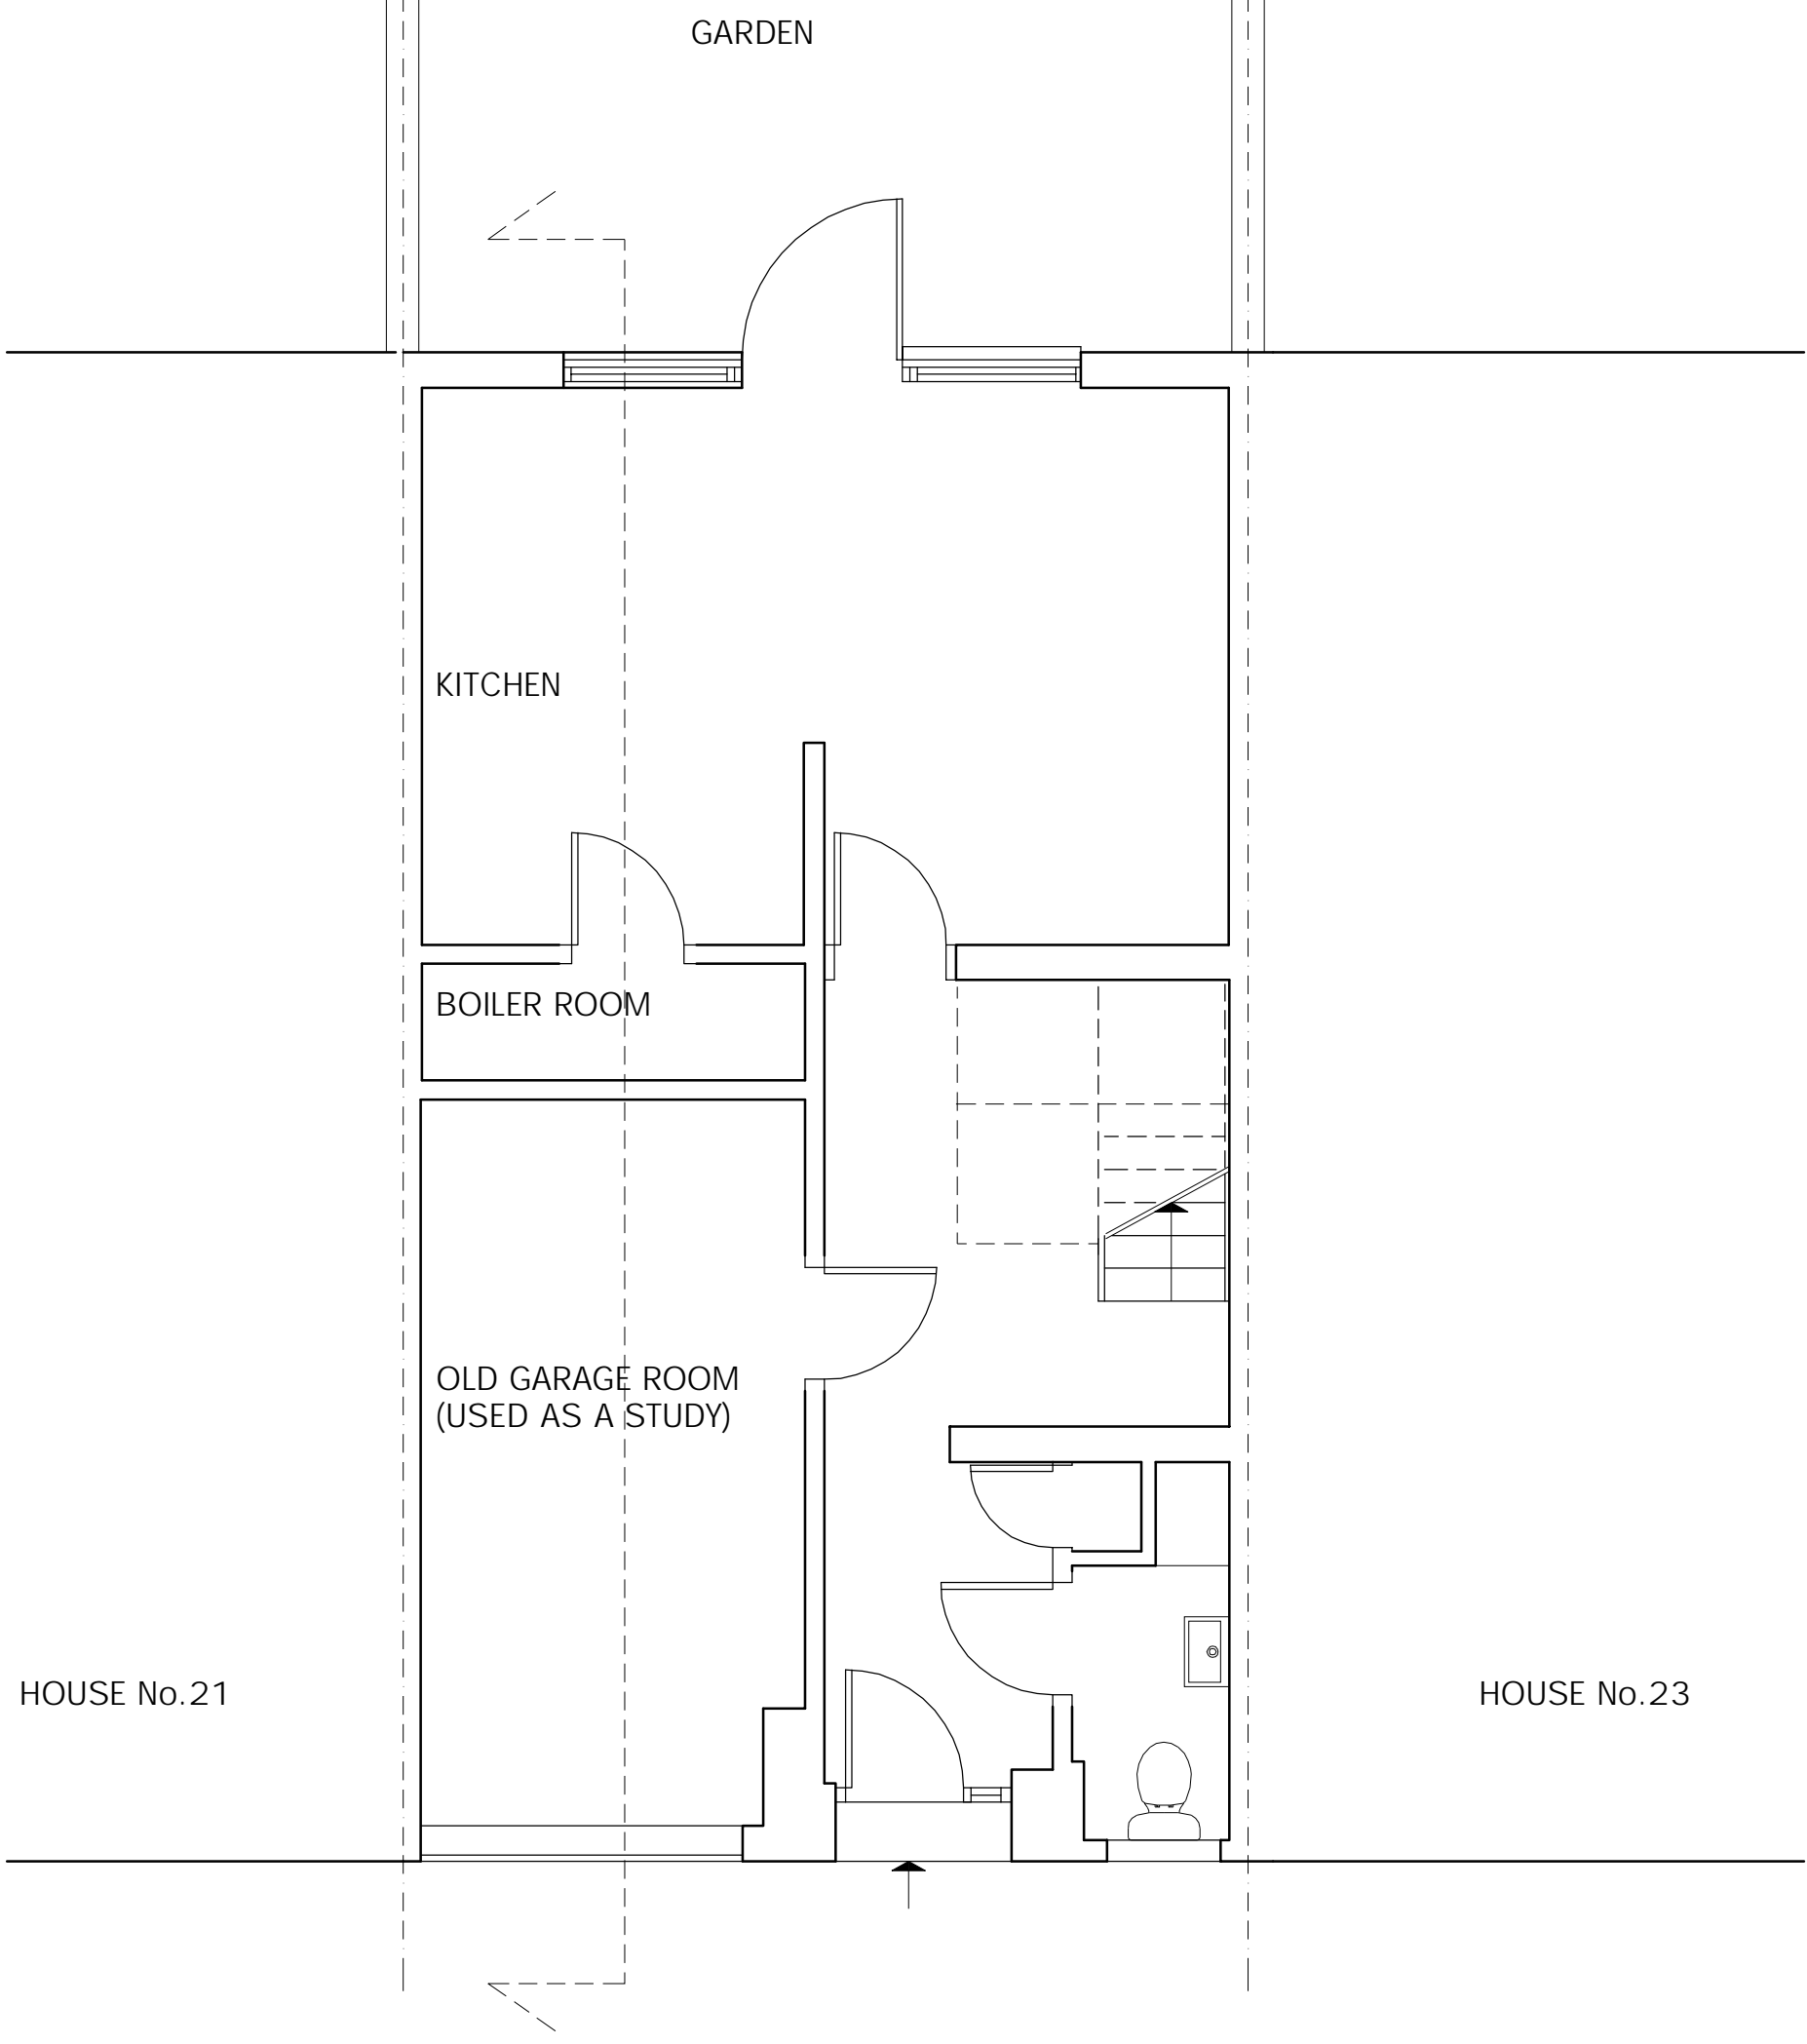

DO NOT SCALE FROM THIS DRAWING THIS DRAWING IS COPYRIGHT	REVISIONS: A- section line added	PROJECT: 22 HORNBY CLOSE BELSIZE PARK LONDON NW3 3JL	Scale: 1:50 @ A3	Date: 11.05.10	KASIA WHITFIELD <i>Design Consultant</i>
NOTES:		DRAWING TITLE: GROUND FLOOR PLAN as Existing	Dwg No: HC1-EX2	Rev:	Mob: 07985 035333 email: KasiaWhitfield@googlemail.com

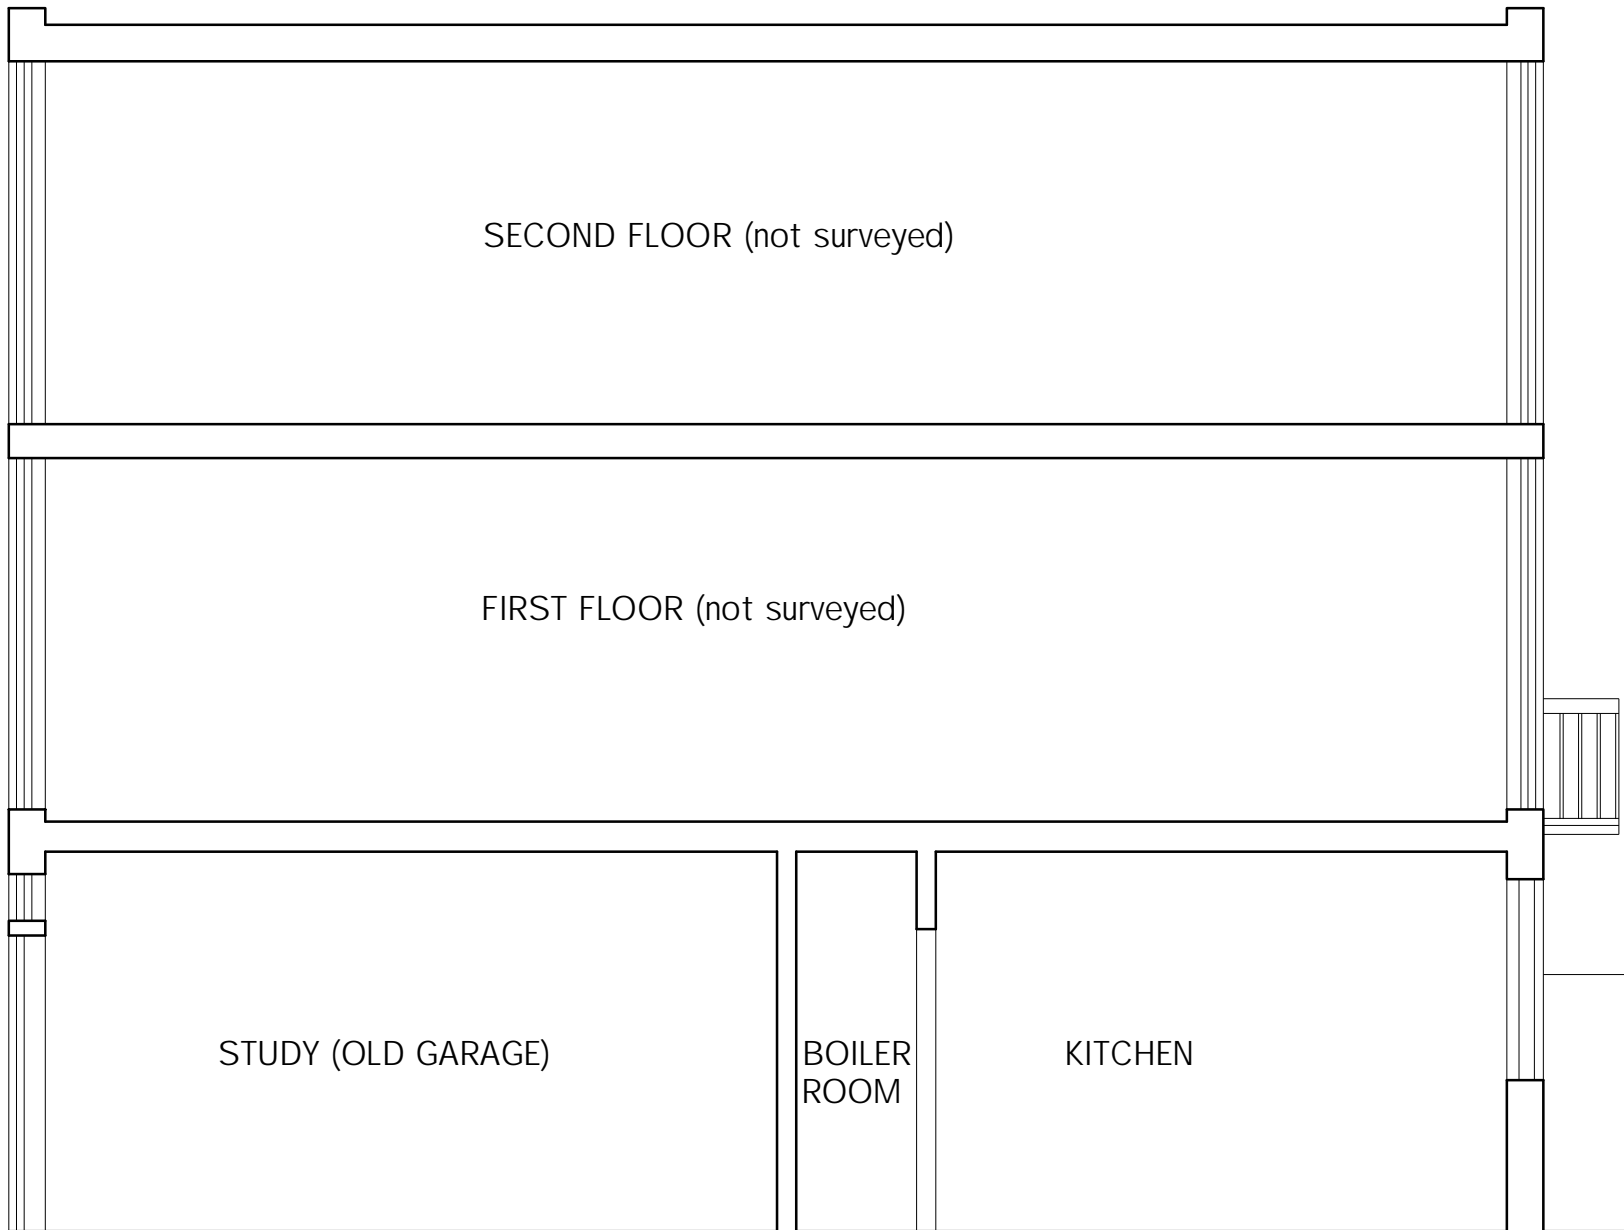

DO NOT SCALE FROM THIS DRAWING
THIS DRAWING IS COPYRIGHT

NOTES:

REVISIONS:

PROJECT:
22 HORNBY CLOSE
BELSIZE PARK
LONDON NW3 3JL

DRAWING TITLE:
LONG SECTION
as Existing

Scale:
1:50 @ A3

Dwg No:
HC1-EX3

Date:
11.05.10

Rev:


KASIA WHITFIELD
Design Consultant

Mob: 07985 035333
email:
KasiaWhitfield@googlemail.com

HOUSE No.21

HOUSE No.22

HOUSE No.23

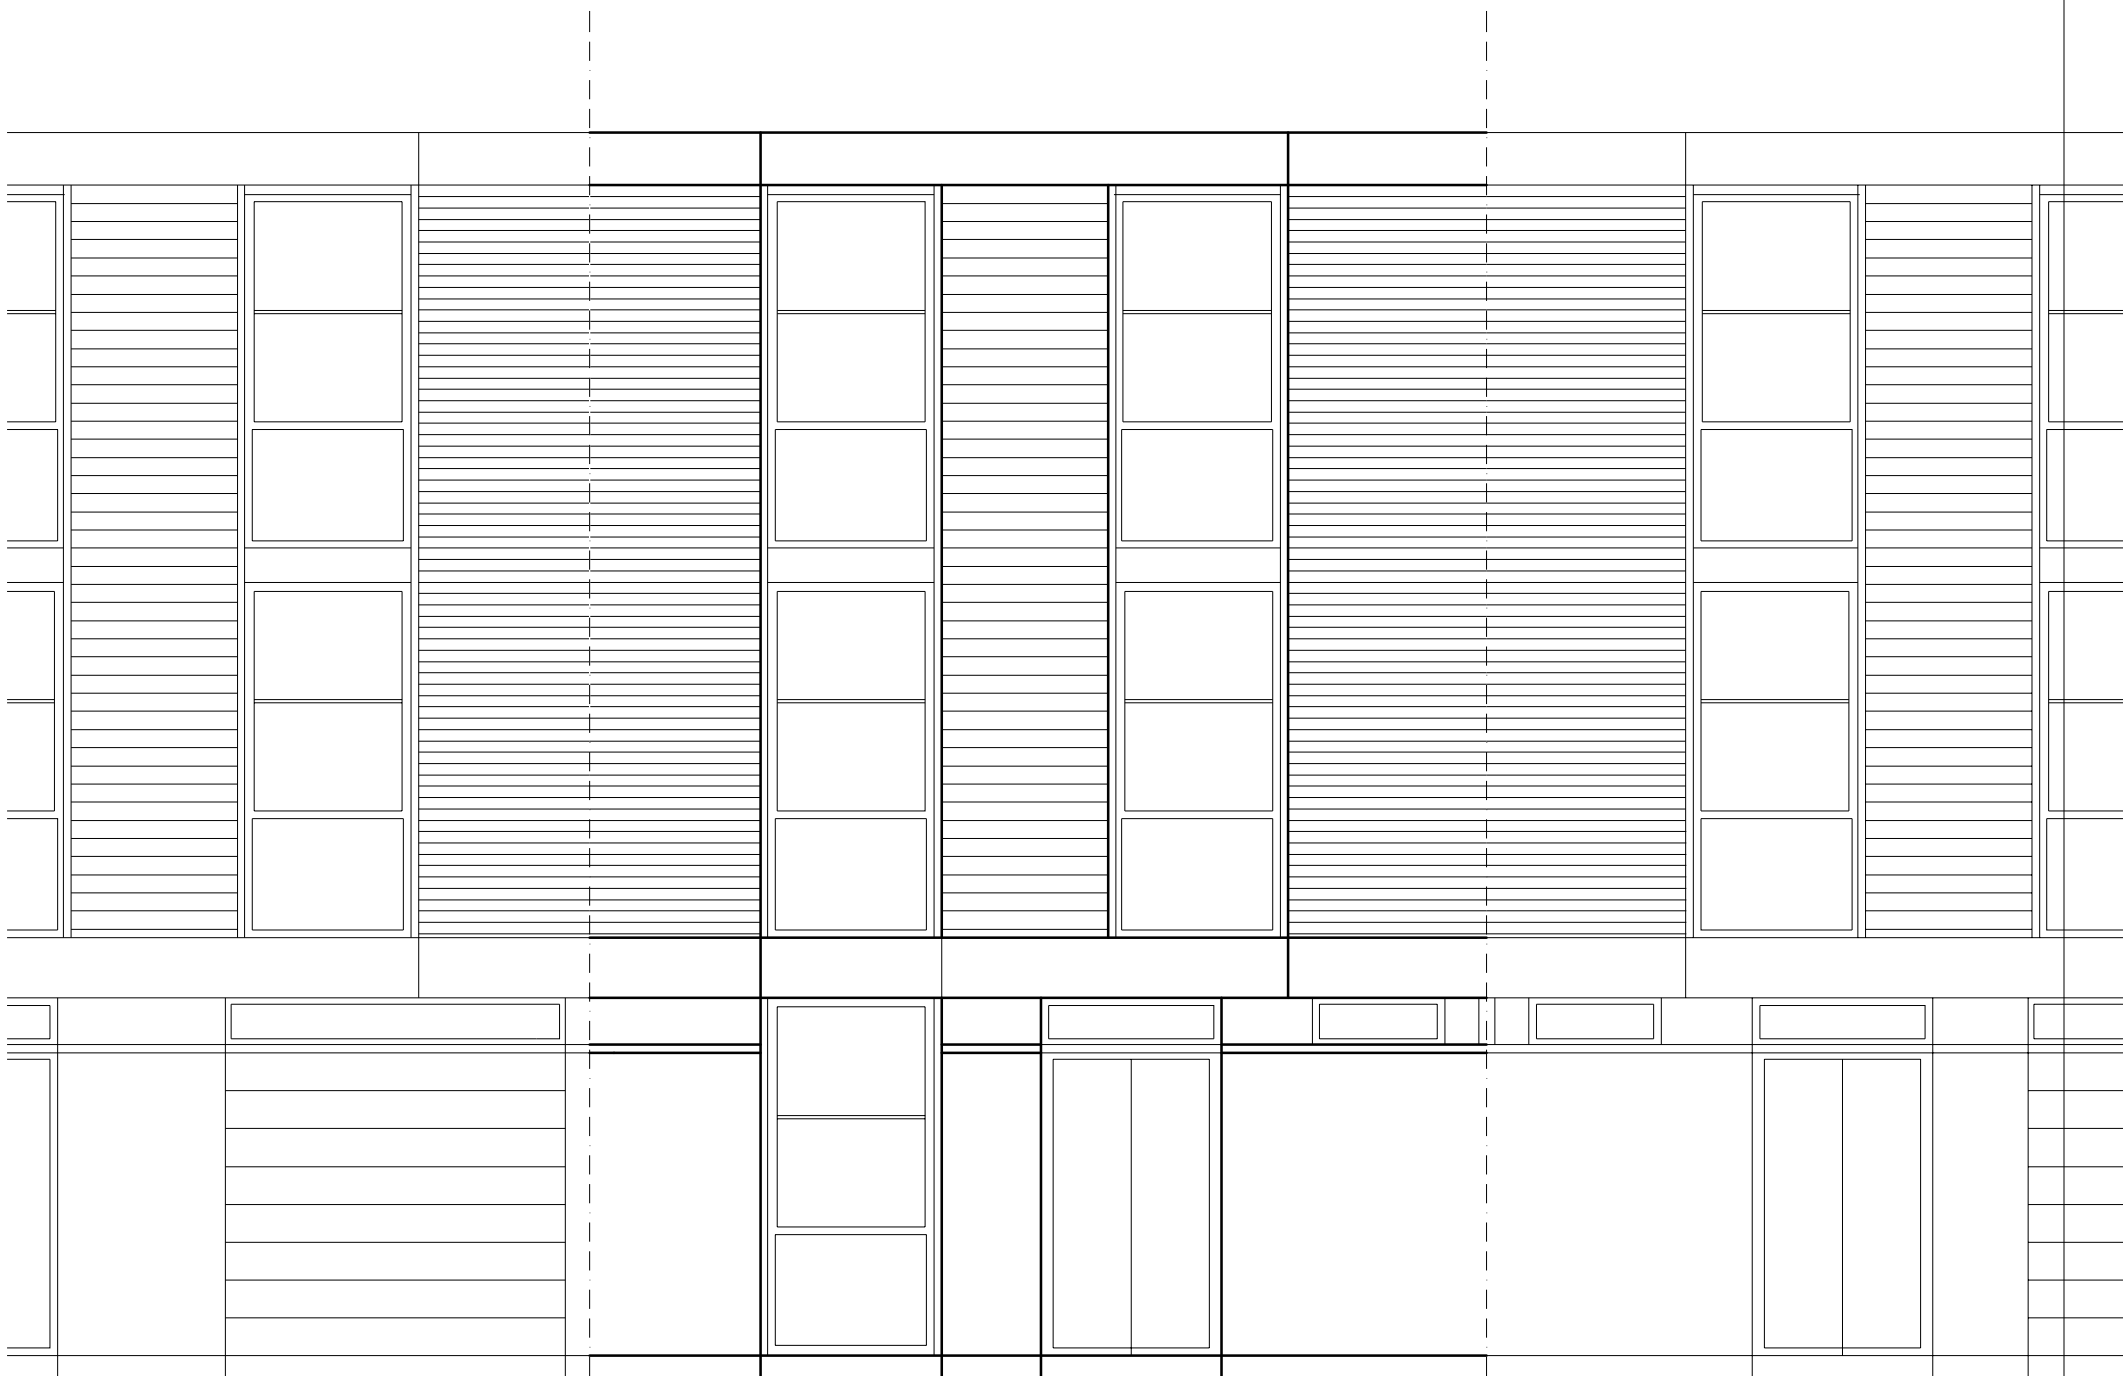

NEW WINDOW AT
GROUND LEVEL

BOTTOM PANEL-
OBSCURE GLAZING

DO NOT SCALE FROM THIS DRAWING
THIS DRAWING IS COPYRIGHT

REVISIONS:

PROJECT:
22 HORNBY CLOSE
BELSIZE PARK
LONDON NW3 3JL

Scale:
1:50 @ A3

Date:
11.05.10

KASIA WHITFIELD
Design Consultant


NOTES:

DRAWING TITLE:
FRONT ELEVATION
as Proposed


Dwg No:
HC1-PP1

Rev:

Mob: 07985 035333
email:
KasiaWhitfield@googlemail.com

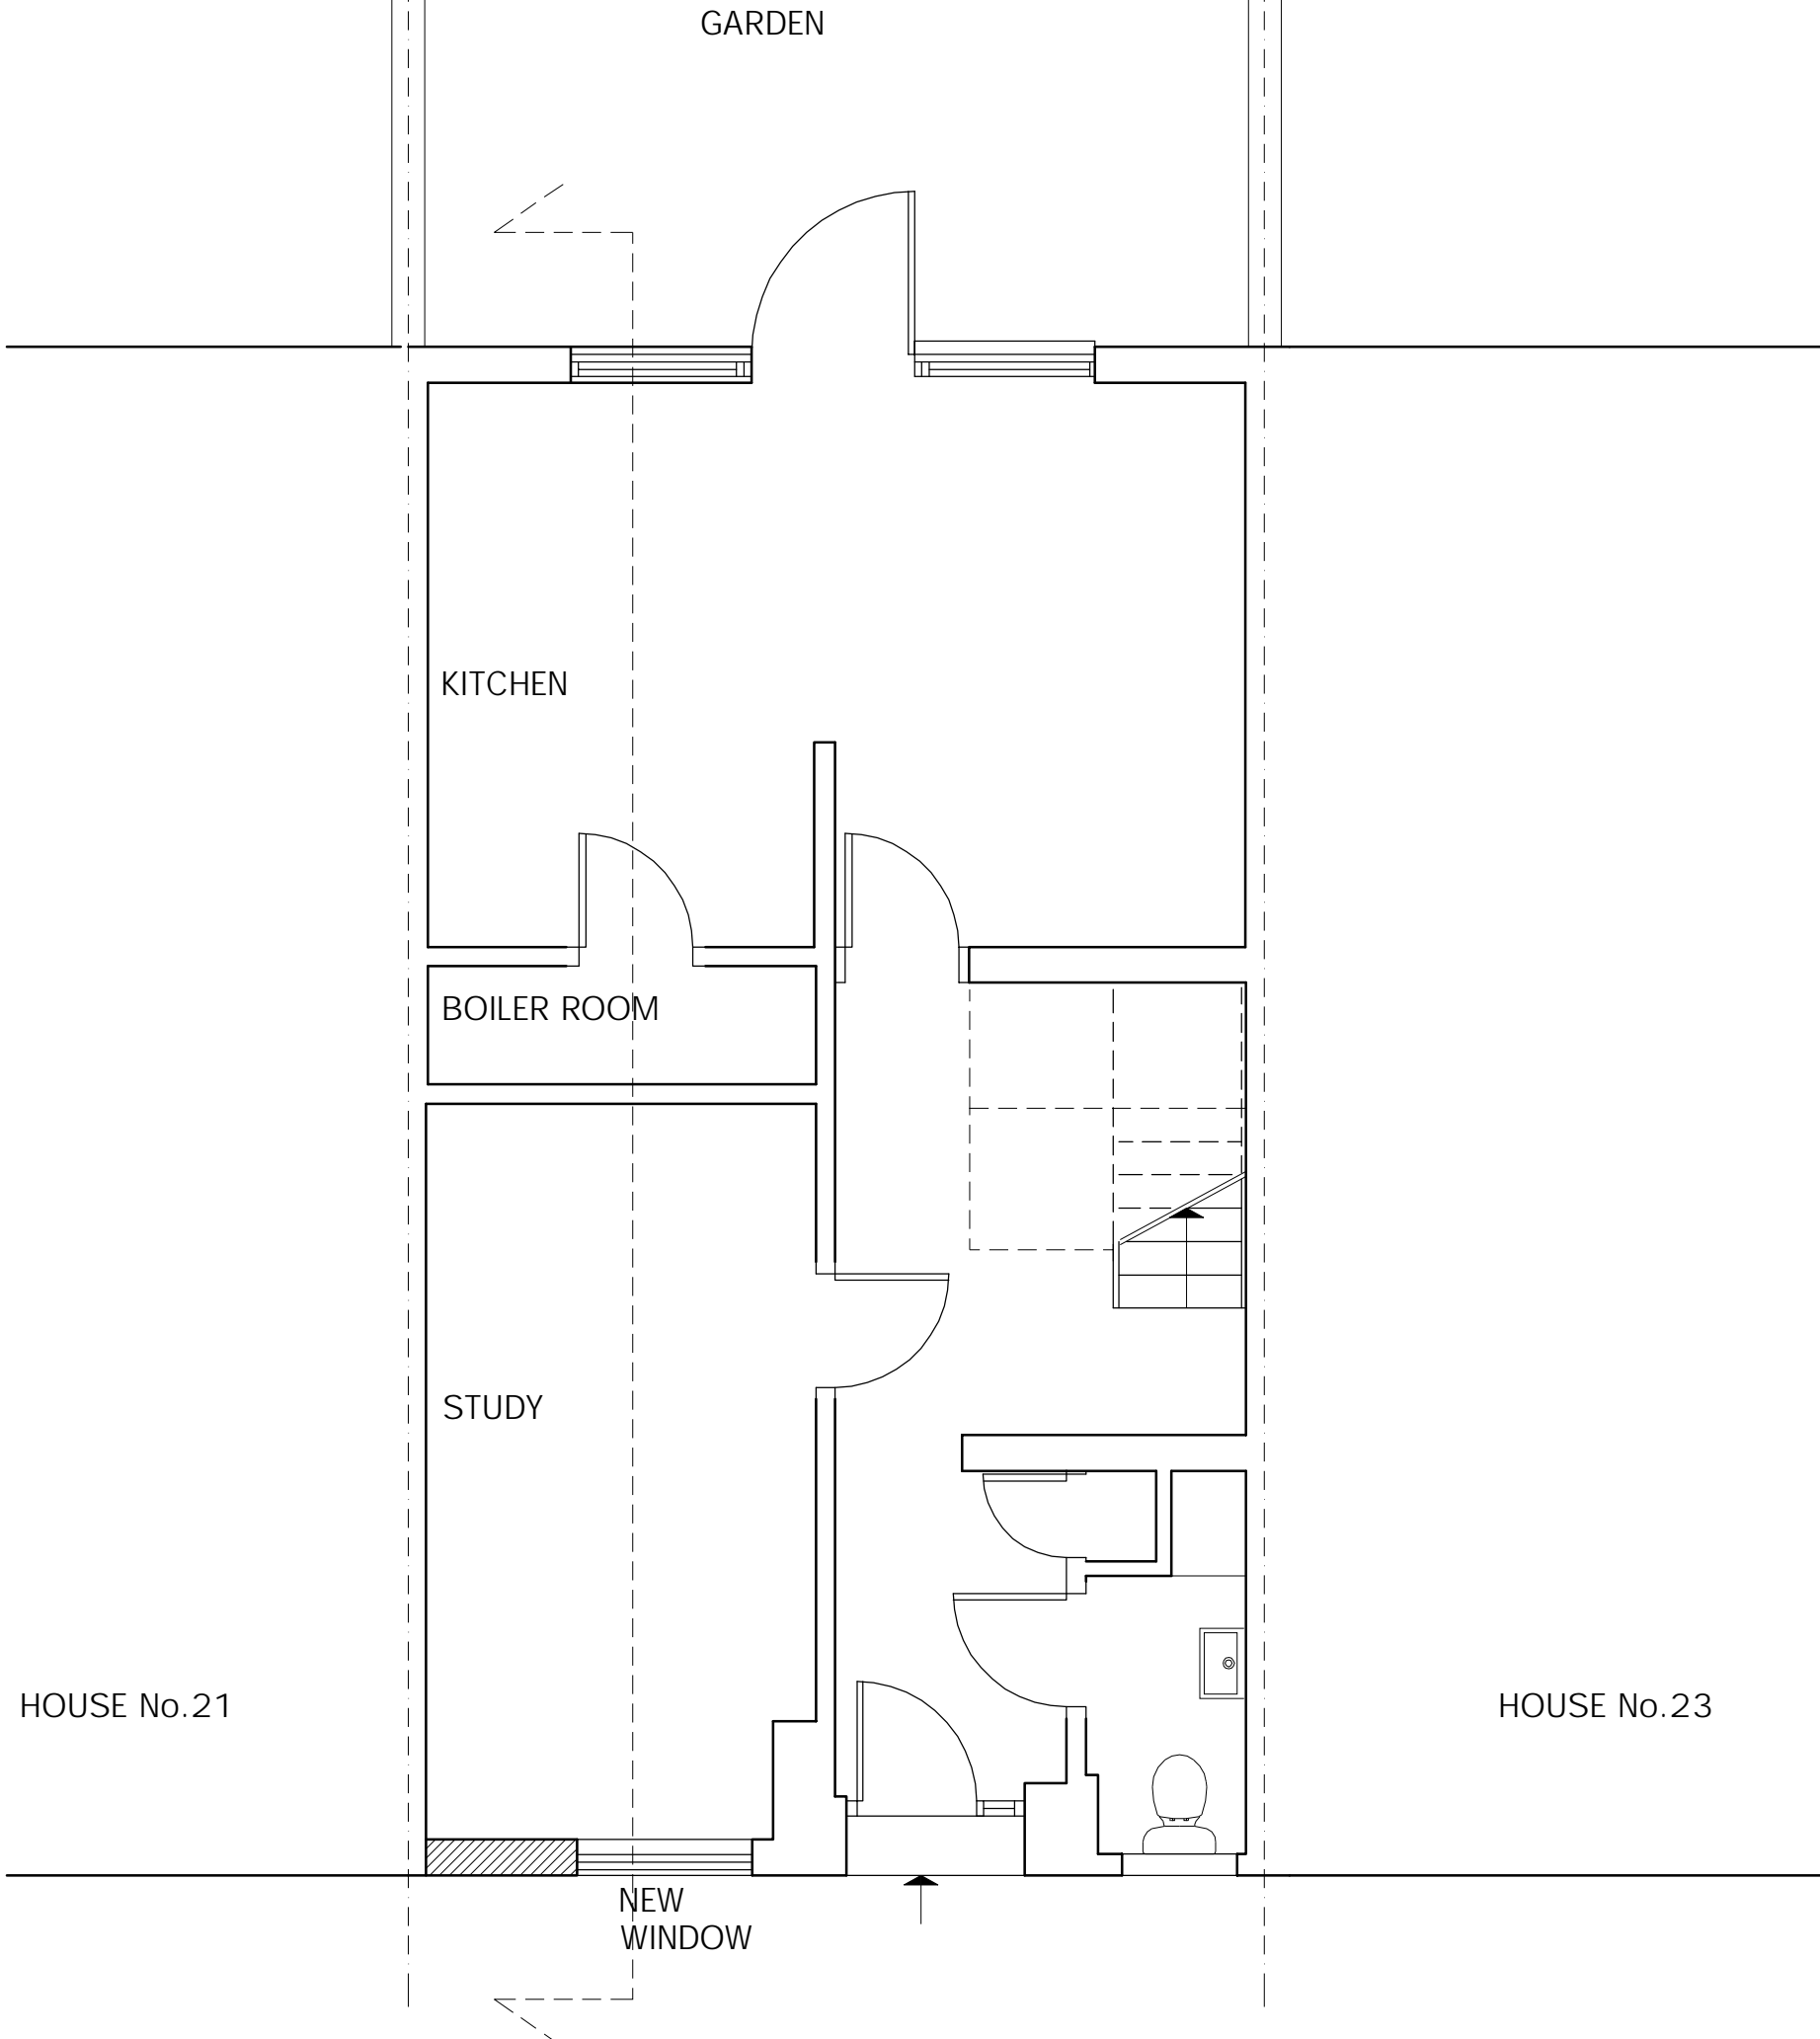

DO NOT SCALE FROM THIS DRAWING THIS DRAWING IS COPYRIGHT	REVISIONS: A- section line added	PROJECT: 22 HORNBY CLOSE BELSIZE PARK LONDON NW3 3JL	Scale: 1:50 @ A3	Date: 11.05.10	KASIA WHITFIELD <i>Design Consultant</i>
NOTES:		DRAWING TITLE: GROUND FLOOR PLAN as Proposed	Dwg No: HC1-PP2	Rev:	Mob: 07985 035333 email: KasiaWhitfield@googlemail.com

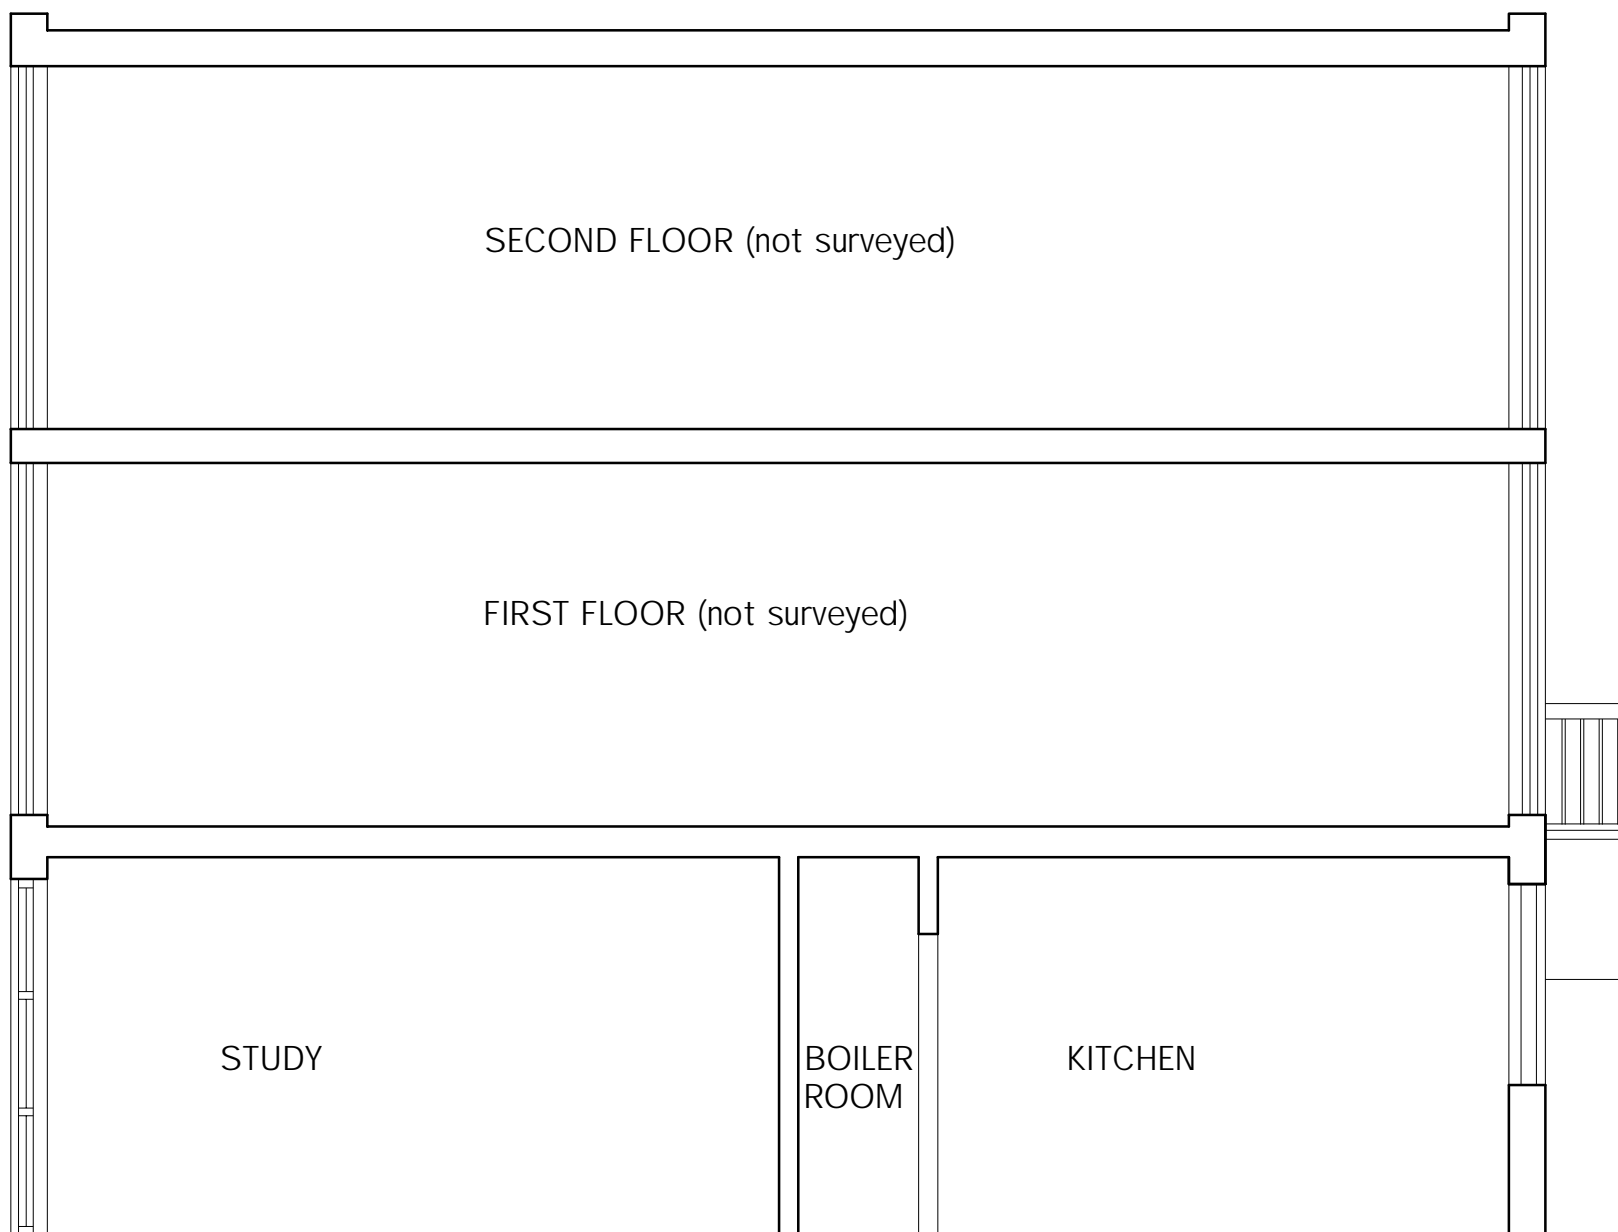

DO NOT SCALE FROM THIS DRAWING
THIS DRAWING IS COPYRIGHT

NOTES:

REVISIONS:

PROJECT:
22 HORNBY CLOSE
BELSIZE PARK
LONDON NW3 3JL

DRAWING TITLE:
LONG SECTION
as Proposed

Scale:
1:50 @ A3

Dwg No:
HC1-PP3

Date:
11.05.10

Rev:

KASIA WHITFIELD
Design Consultant

Mob: 07985 035333
email:
KasiaWhitfield@googlemail.com