


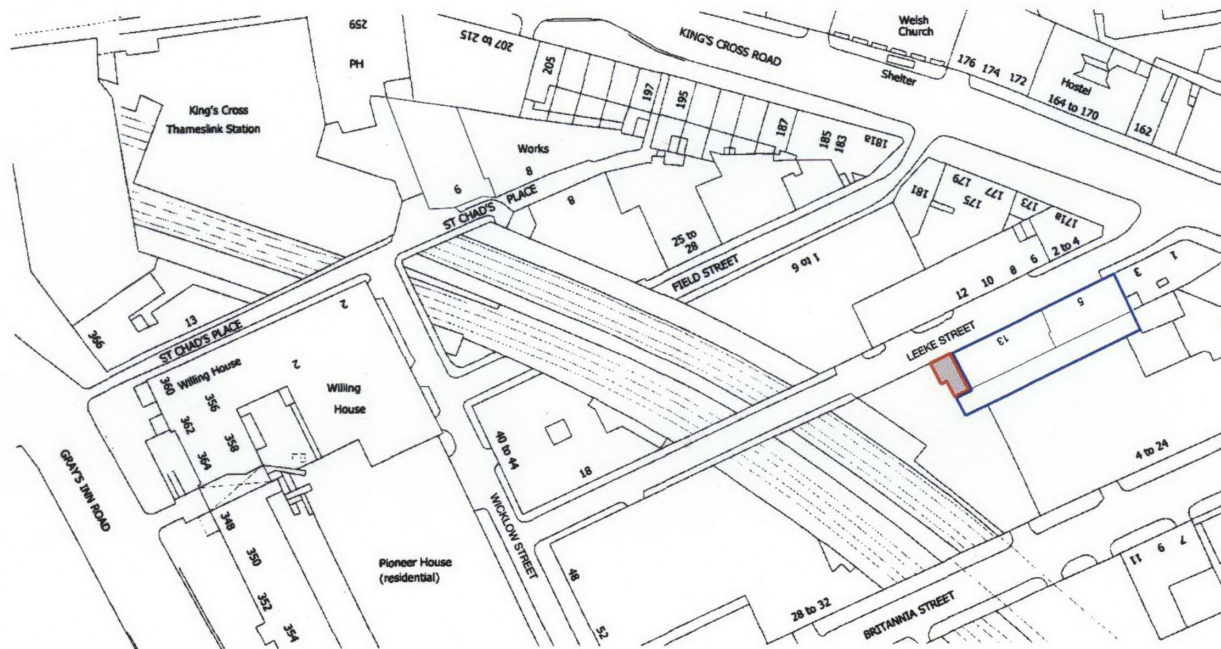

LEGEND

- Site Boundary
- Adjoining land by same owner



Rev. A - 13.01.2010 - Site outlined in Red. Adjoining land outlined in blue

5-13 Levee Street, Kings Cross. London WC1X 9HU

SITE PLAN

Dwg. No: MHE00A

Scale 1 : 1250 @ A3
1 : 625 @ A1

Date : March 2009



15 Cloudesley Road, Islington, London N1 0EL
Tel: 07768 653012 Email: a@yapdigital.com