




**NOTES:**  
 1. All dimensions are in millimetres unless otherwise stated.  
 2. Do not scale drawings. Refer to the drawing for details.


- MATERIAL KEY:**
1. NEW ENTRANCE LOBBIES AND CANOPIES
  2. GLASS & STEEL ENTRANCE CANOPY
  3. GLASS & STEEL ENTRANCE DOORS
  4. EXISTING BRICKWORK RETAINED
  5. METAL LOUVRED SUN SCREEN
  6. GLASS BALUSTRADING AND HANDRAILS
  7. FLAT METAL CLADDING PANELS TO CORES
  8. FULL HEIGHT GLAZED FACADE
  9. PAINTED METAL PLANT SCREEN
  10. STO RENDER
  11. PAINTED METAL WIND BRACING FRAME
  12. REPLACEMENT METAL FRAMED WINDOWS

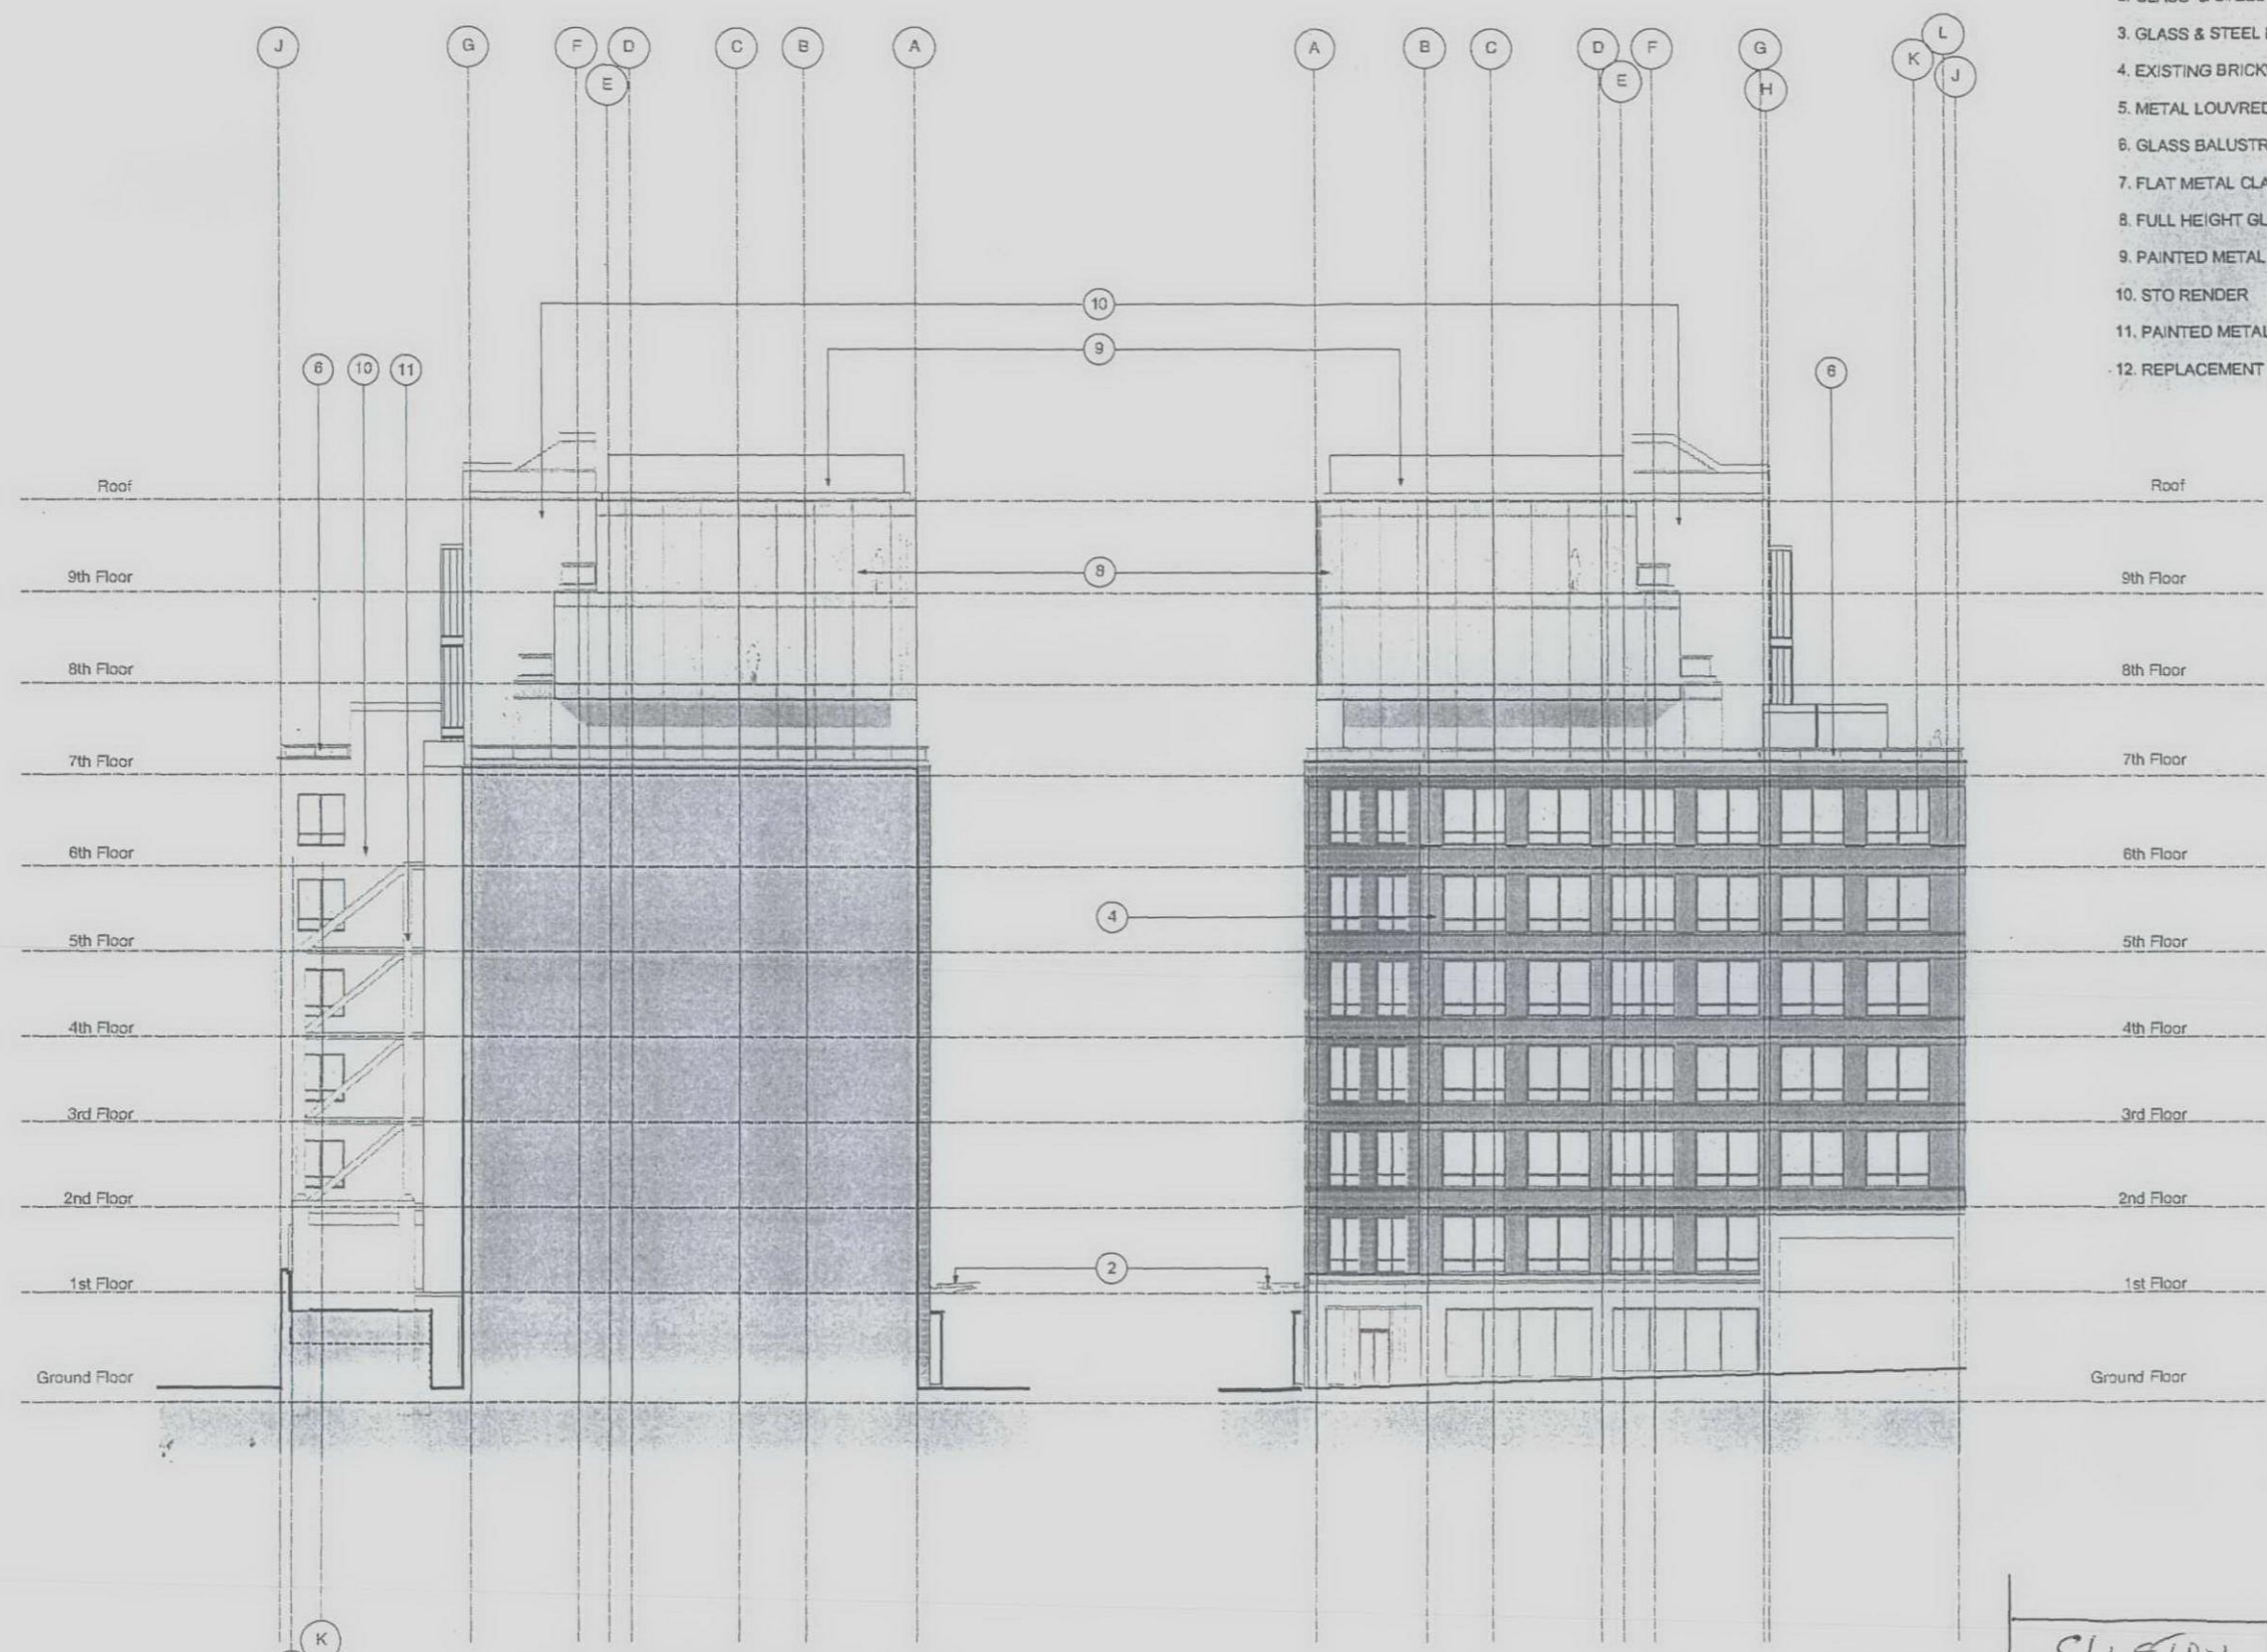

**East Elevation**

**West Elevation**

0.00.07.08 Canopy & Plant screen altered  
 0.00.06.05 Sun altered  
 0.00.05.03 Canopy and altered  
 0.07.05.00 Canopy and altered  
 0.10.04.03 Canopy and altered  
 0.02.04.03 Floor area altered  
 0.01.02.03 Plant entrance altered

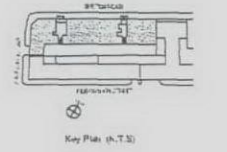

**Dinwiddie MacLaren Architects**

Arthur's Mason  
 30 Snowfields  
 London SE1 3SU

Project	Clifton House Euston London W1
Client	Romulus Construction Ltd.
Drawn by	Proposed East & West Elevation
Drawn by	381.02.15
Drawn by	381.02.15
Drawn by	381.02.15

CLIFTON HOUSE EUSTON RD  
 ELEVATION DRAWING  
 SCALE 1:25  
 DRAWING NO BSB/EUS/002B