
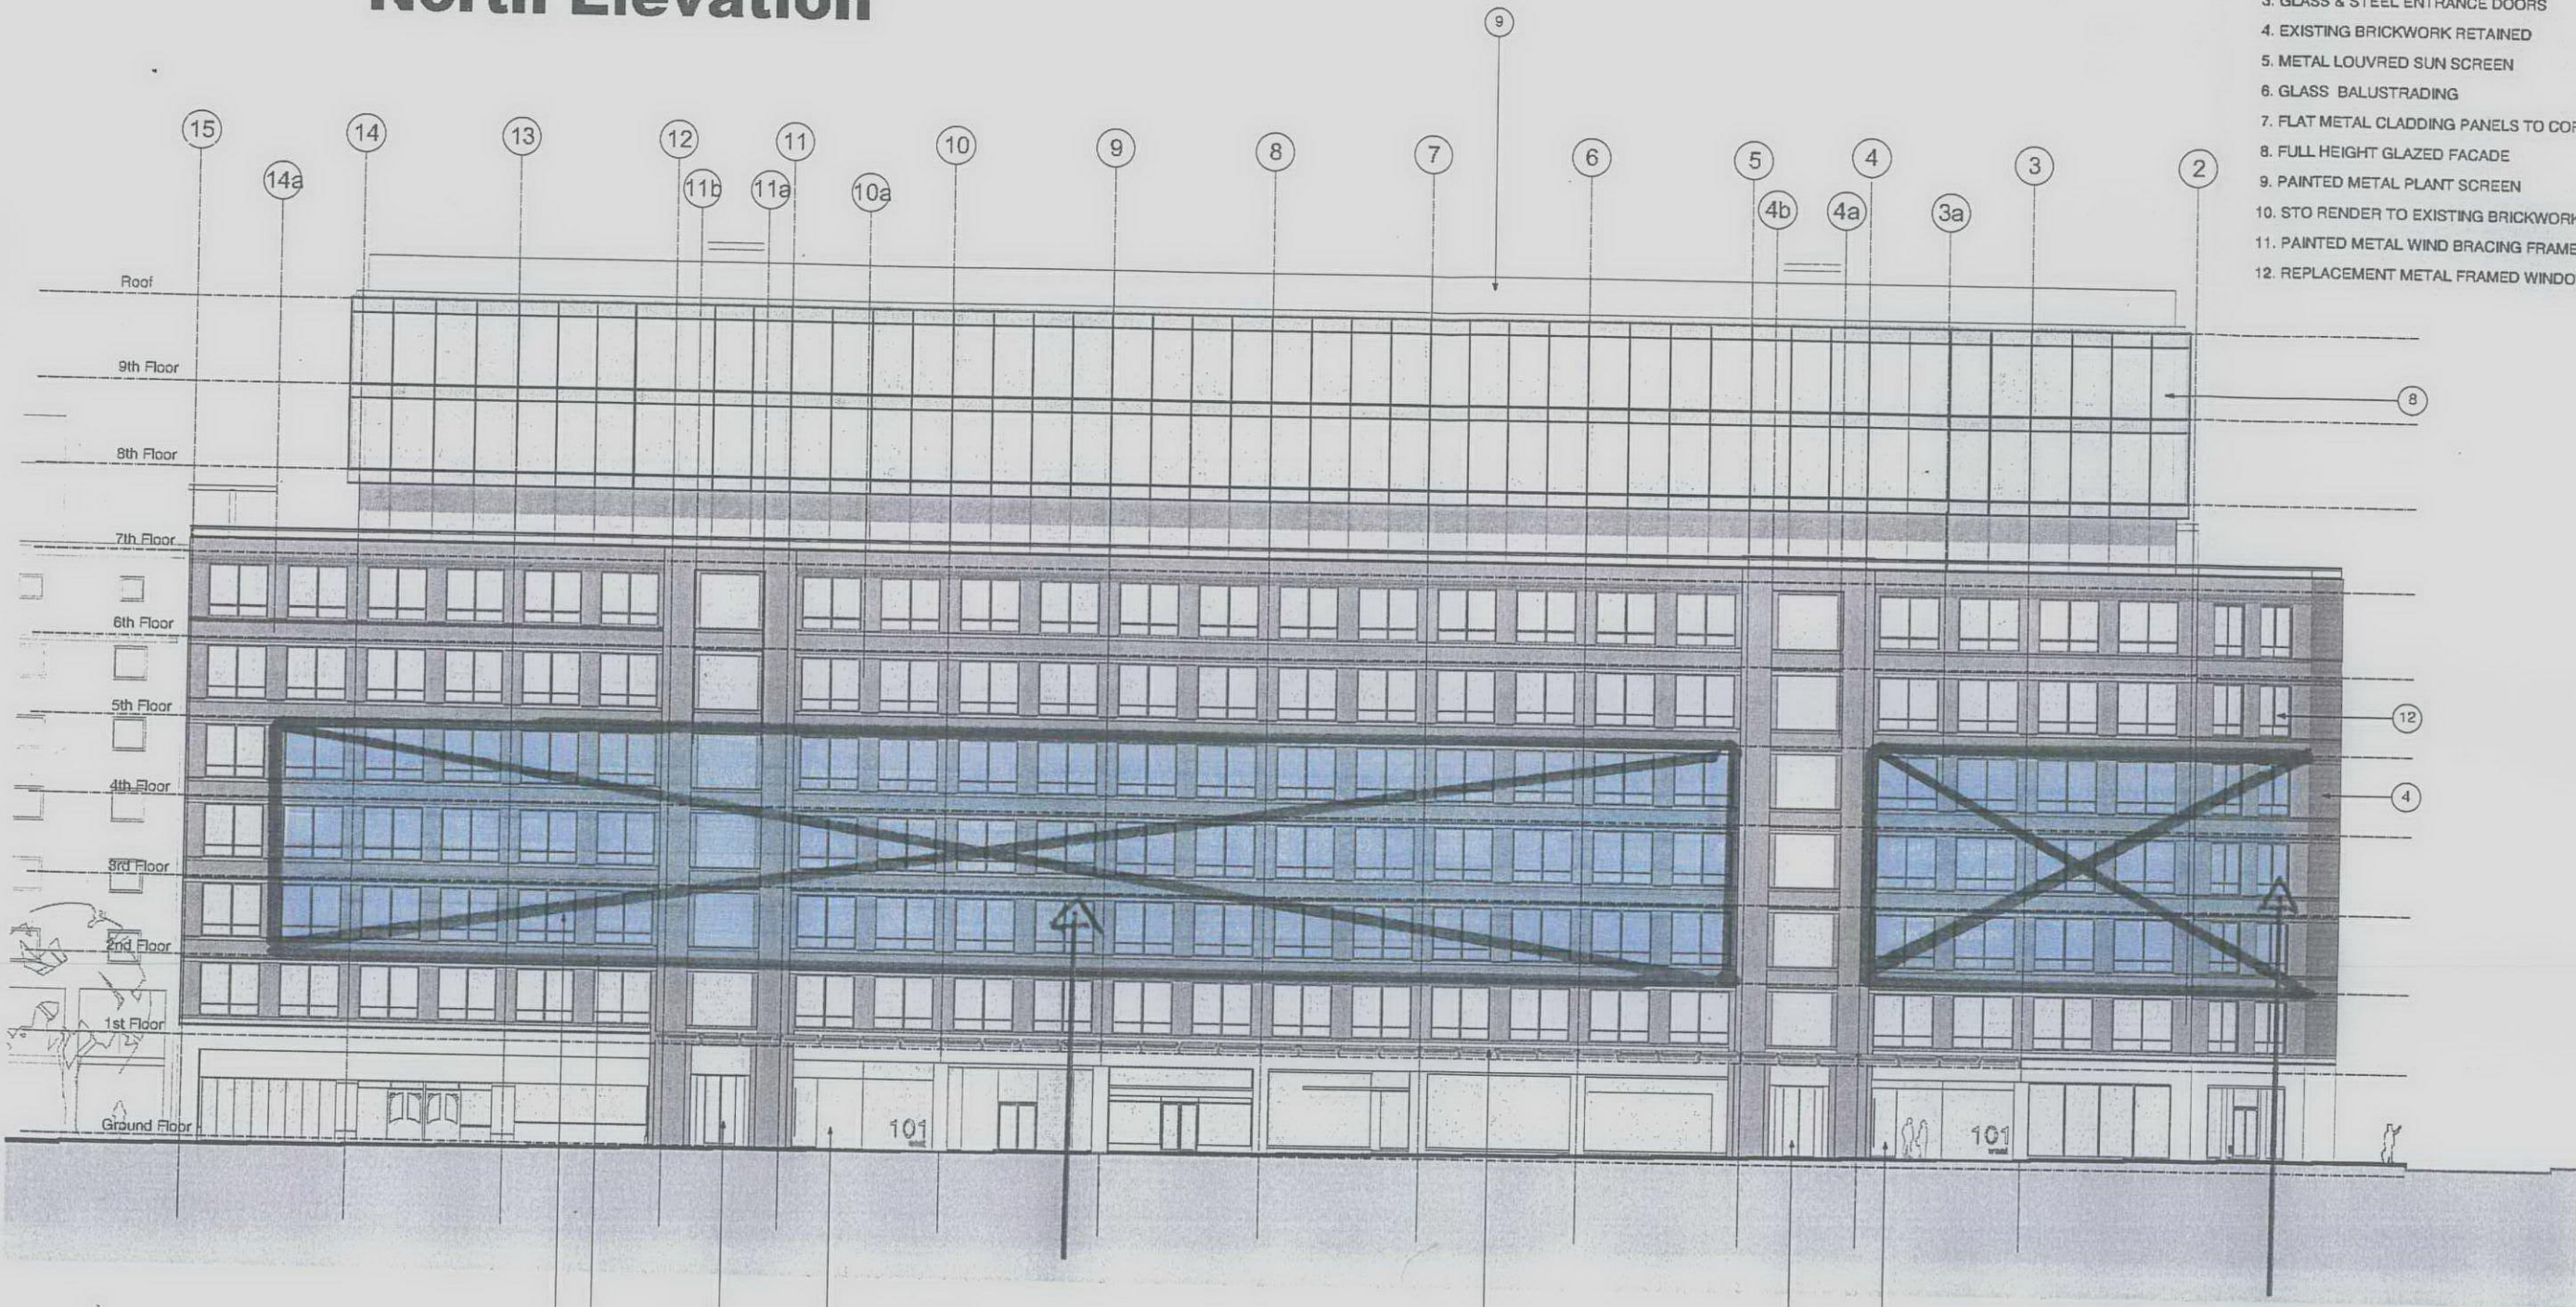


North Elevation

MATERIAL KEY:

1. NEW ENTRANCE LOBBIES AND CANOPIES
2. GLASS & STEEL ENTRANCE CANOPY
3. GLASS & STEEL ENTRANCE DOORS
4. EXISTING BRICKWORK RETAINED
5. METAL LOUVRED SUN SCREEN
6. GLASS BALUSTRADING
7. FLAT METAL CLADDING PANELS TO CORES
8. FULL HEIGHT GLAZED FACADE
9. PAINTED METAL PLANT SCREEN
10. STO RENDER TO EXISTING BRICKWORK
11. PAINTED METAL WIND BRACING FRAME
12. REPLACEMENT METAL FRAMED WINDOWS

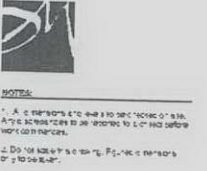

DISPLAY 1 -
PICTORIAL OF BUILDING
(SEE PHOTO MOCK UP)

DISPLAY 2 -
ADVERT BANNER

CLIFTON HOUSE FOSTON RD	Project: Clifton House Easton London W1
PROPOSED ELEVATIONS	Client: Romulus Construction Ltd.
SCALE 1:25	Proposed: North Elevation
DRAWING NO BSB/ELEV/003 A	Date: 28.02.13

Dinwiddie MacLaren
Architects

Arthur's Mission
30 Snowfields
London SE1 3SU