


Note:  
Attic shown for information only  
Dormer extension being submitted as permitted development  
under separate Certificate of Lawful Development

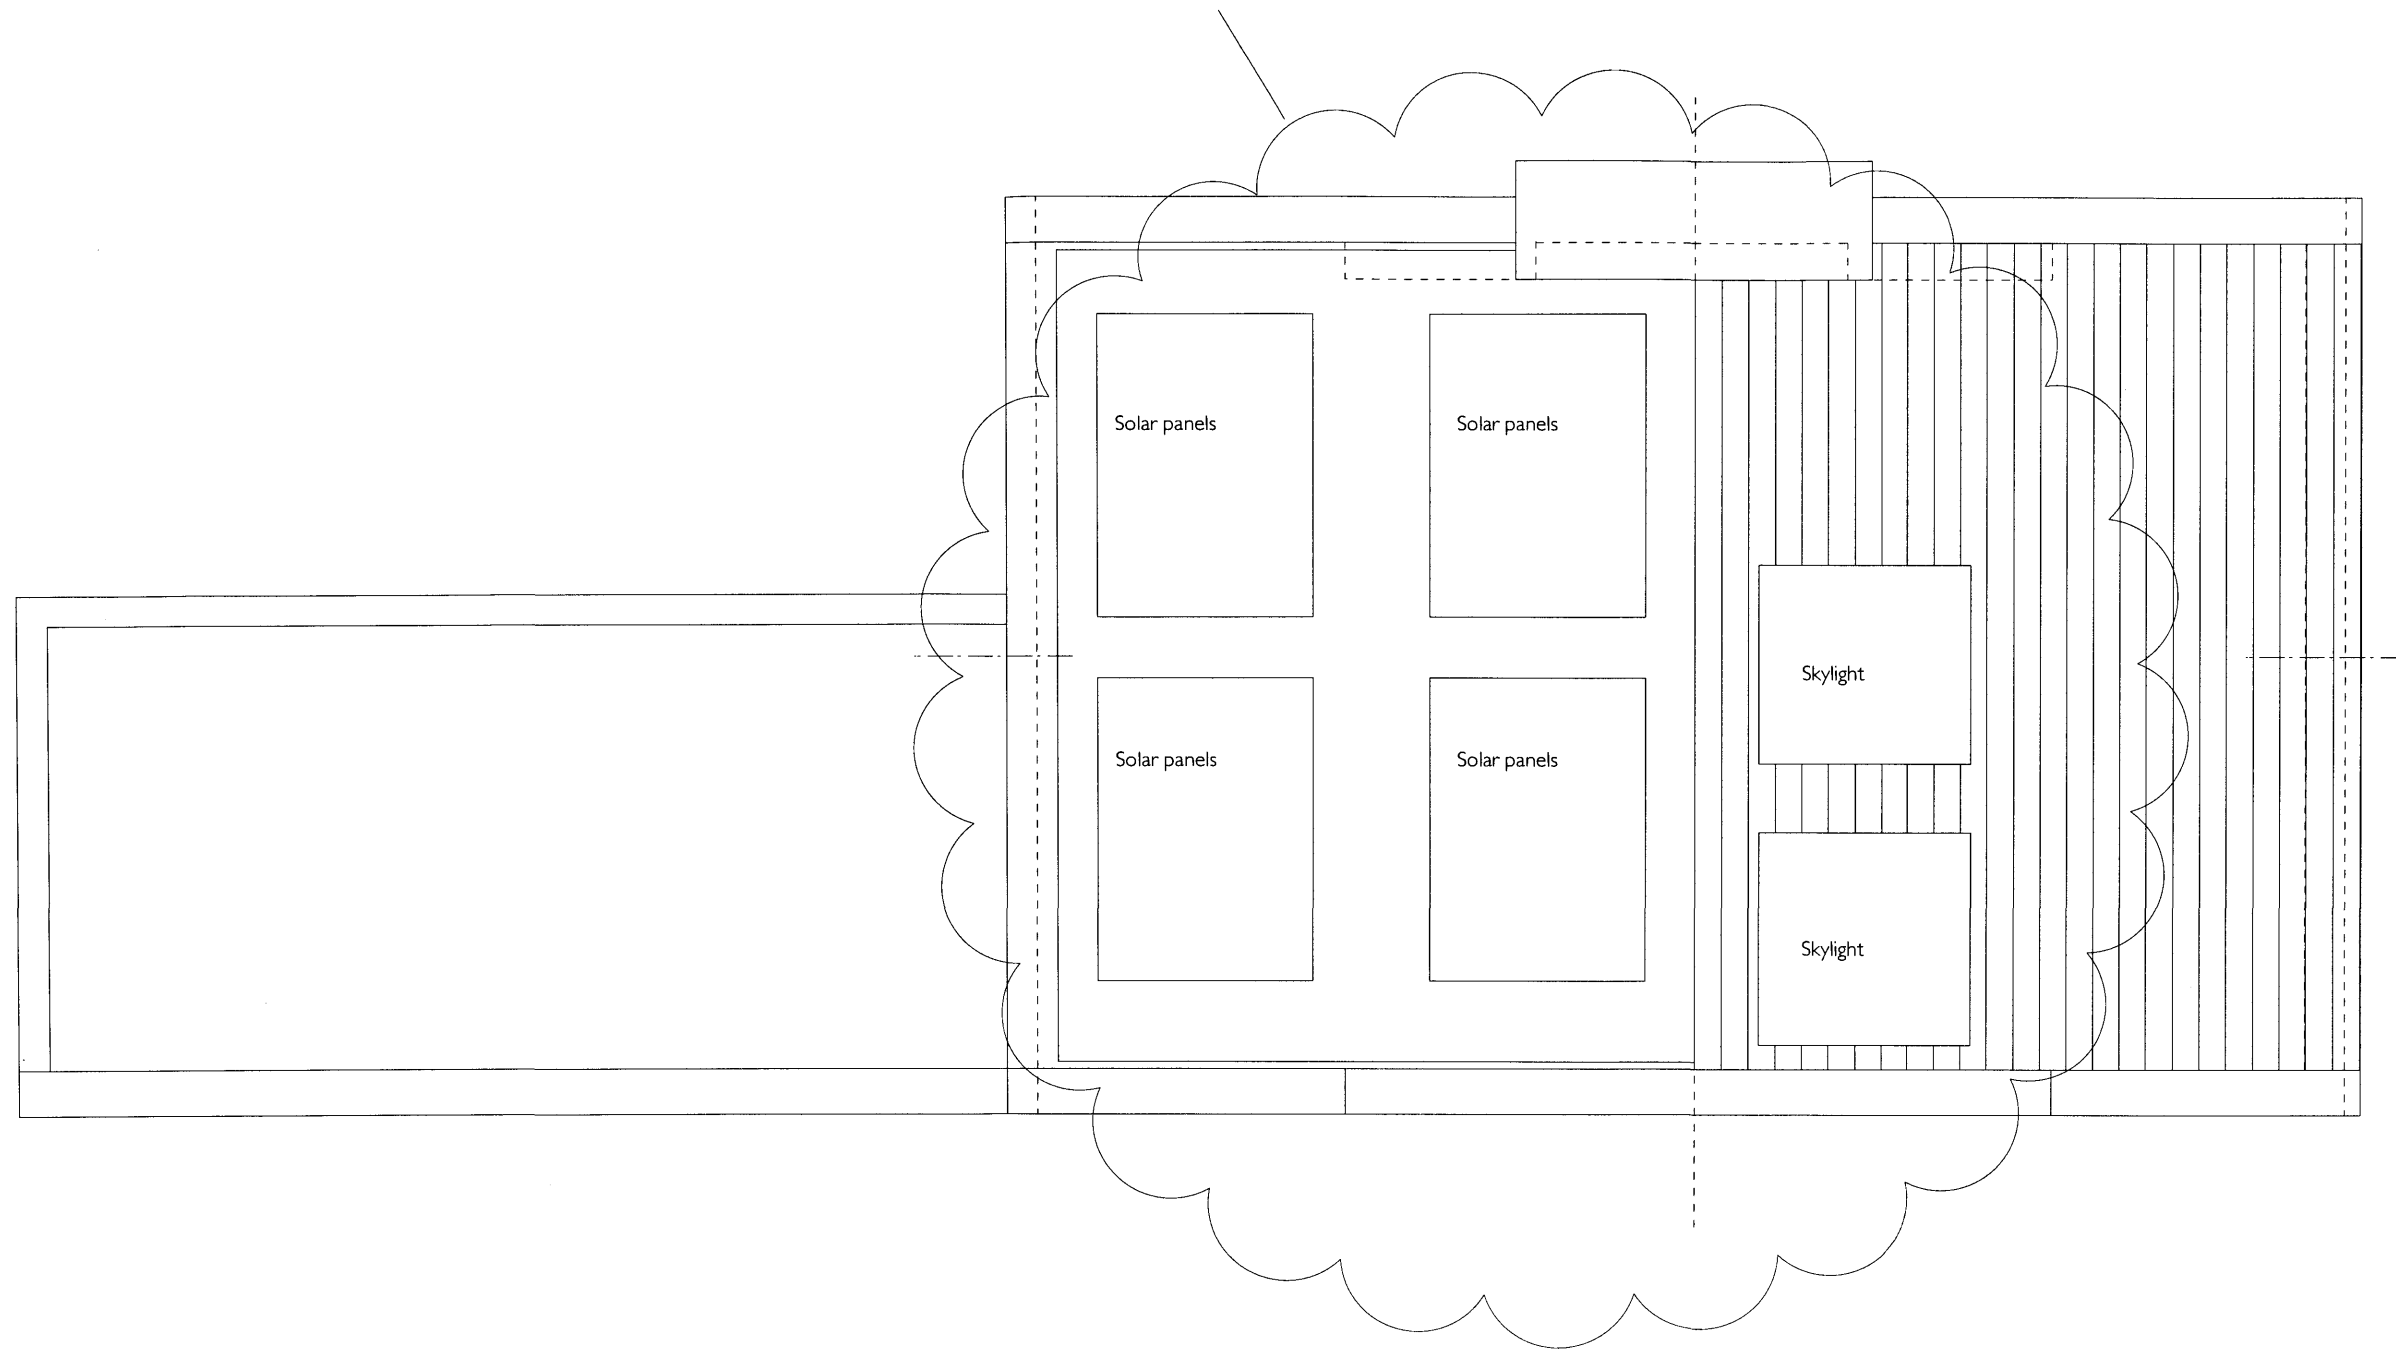

**MARTINS CAMISULI** 62B GAISFORD STREET, LONDON NW5 2EH. TEL/FAX: 020 7267 85 76 E-MAIL: [info@martincamisuli.com](mailto:info@martincamisuli.com)

DRWG TITLE: Proposed Roof Plan  
DRWG NO: MC/067/015  
SCALE: 1:50  
DATE: March 2010

REV:

NOTES:

DESIGN DRAWING FOR INFORMATION ONLY, AND IS NOT TO BE CONSTRUCTED FROM.  
ALL DIMENSIONS TO BE CHECKED ON SITE. THIS DRAWING IS COPYRIGHT