


1 2 3 4 5 6 7 8

RevNo	Revision note	Date	Signature	Checked
-------	---------------	------	-----------	---------

A


B

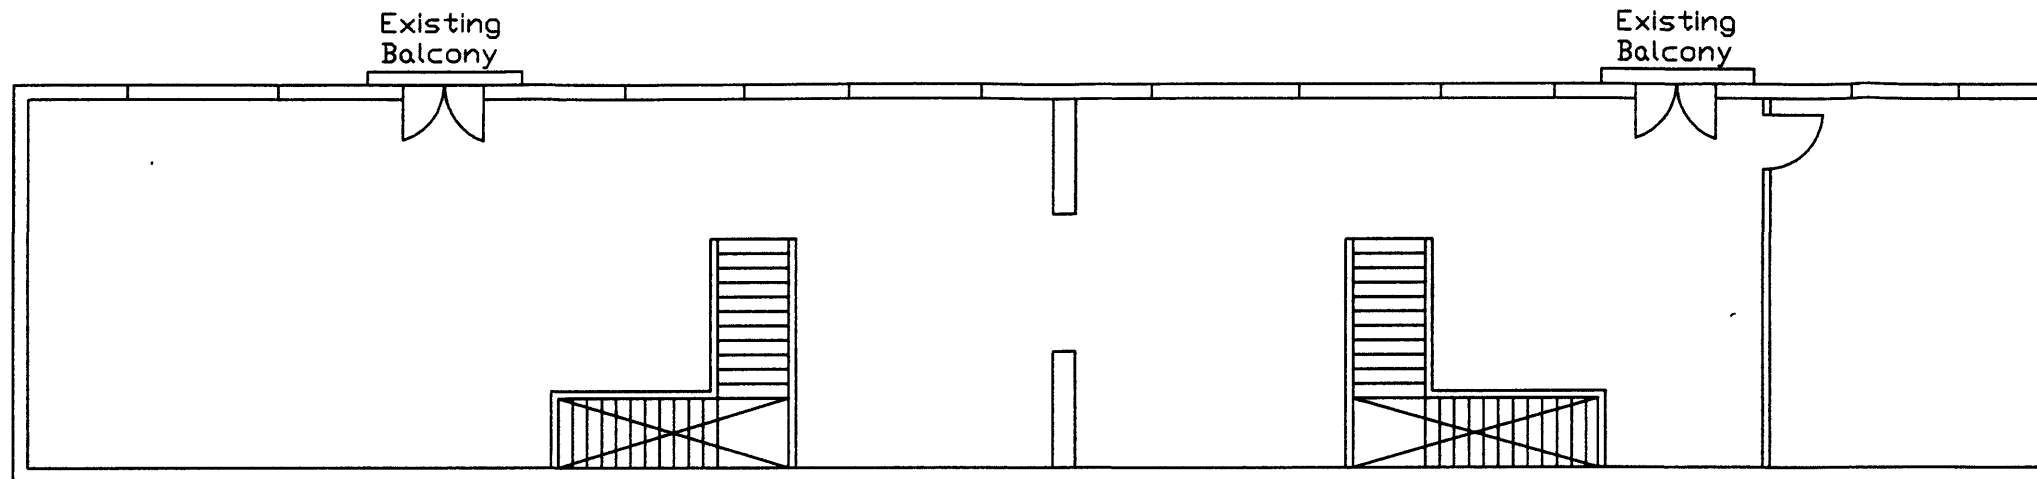

Proposed first floor plan

C

D

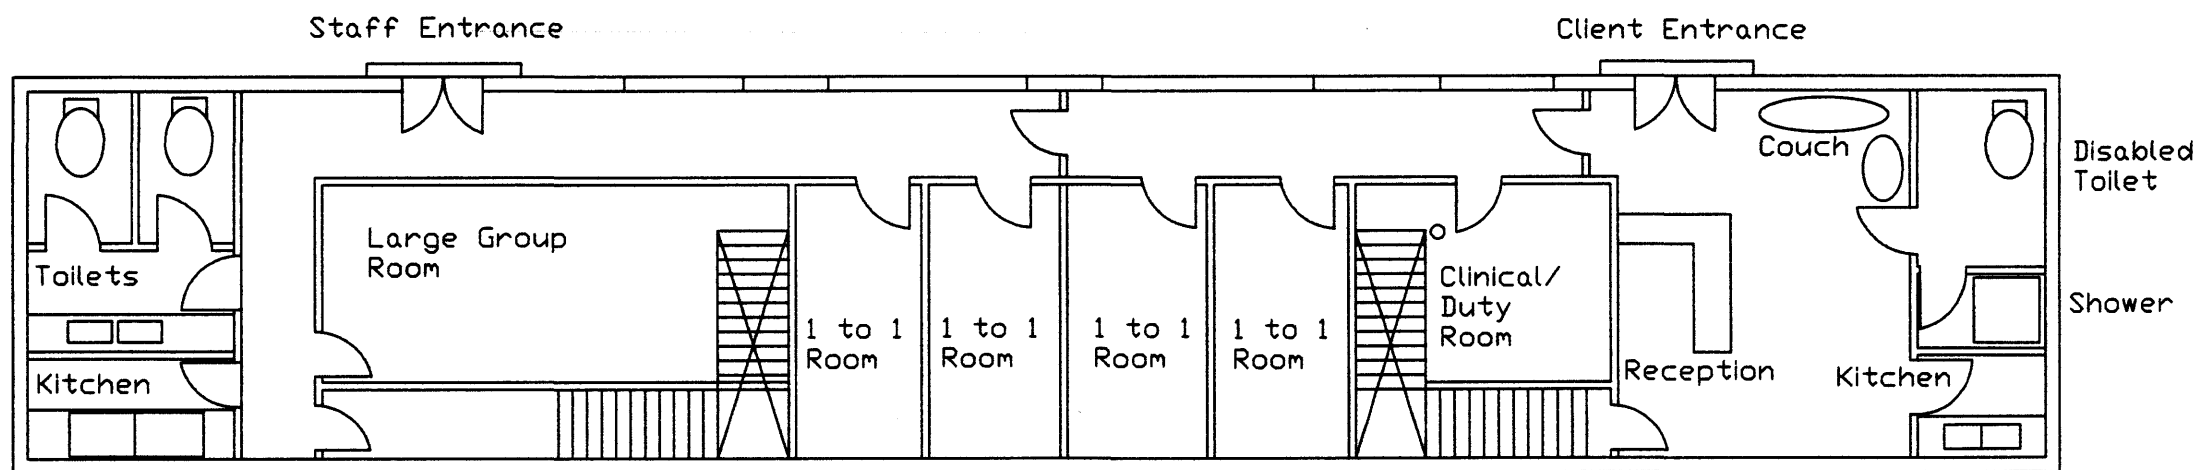

Proposed Ground floor plan

E

F

Itemref	Quantity	Title/Name, designation, material, dimension etc			Article No./Reference	
Designed by AR	Checked by	Approved by - date	File name Cam/LS01	Date 04/05/10	Scale 1:100	
CRI			7-8 Early Mews			
				Edition 1	Sheet 1/1	

1 2 3 4 5 6 7 8