




This drawing is the property of Athurell and Kirkland. Copyright is reserved by them and this drawing is issued on the condition that it is not copied, reproduced, retained or disclosed to any unauthorised person, either wholly or in part without the consent in writing of Athurell and Kirkland. Figured dimensions are only to be taken from this drawing. All dimensions to be checked on site before any work is put in hand. If in doubt please ask.

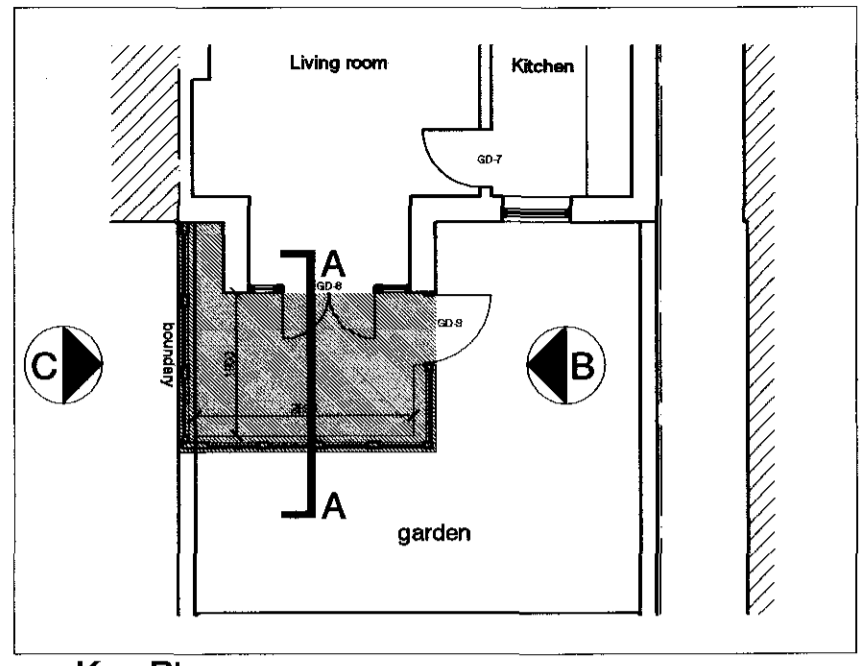


Key Plan

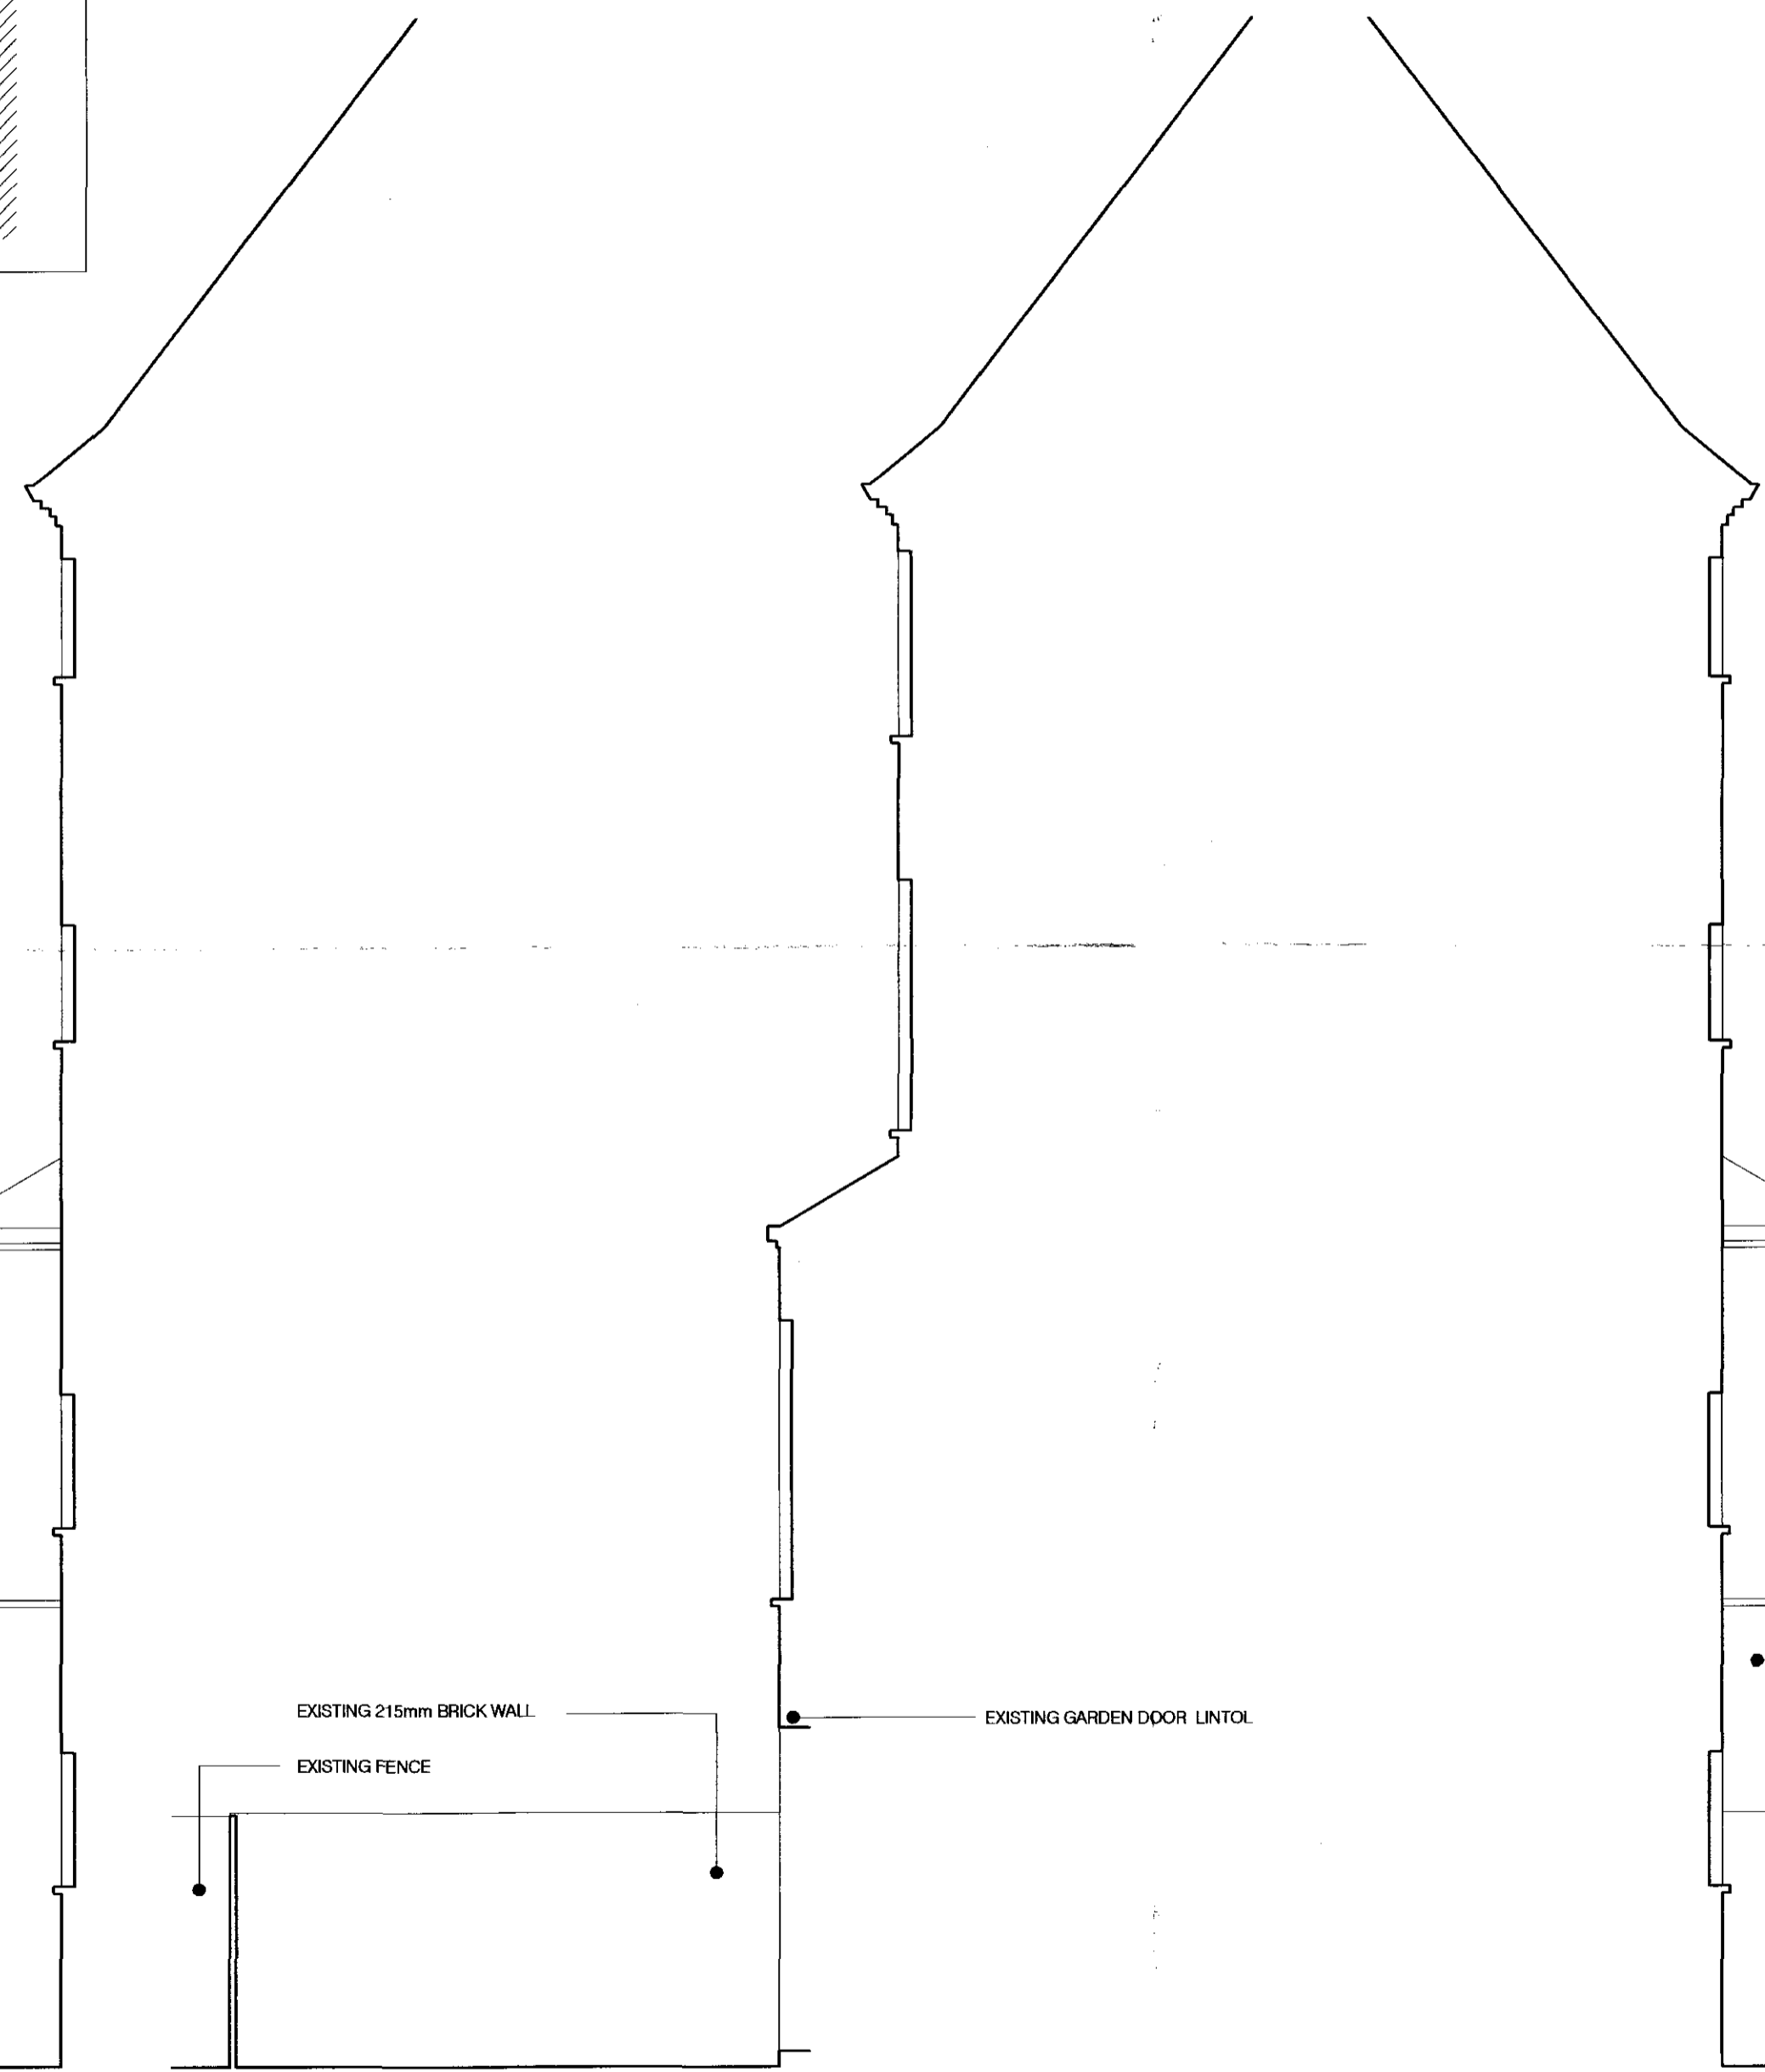

SECTION A-A AS EXISTING

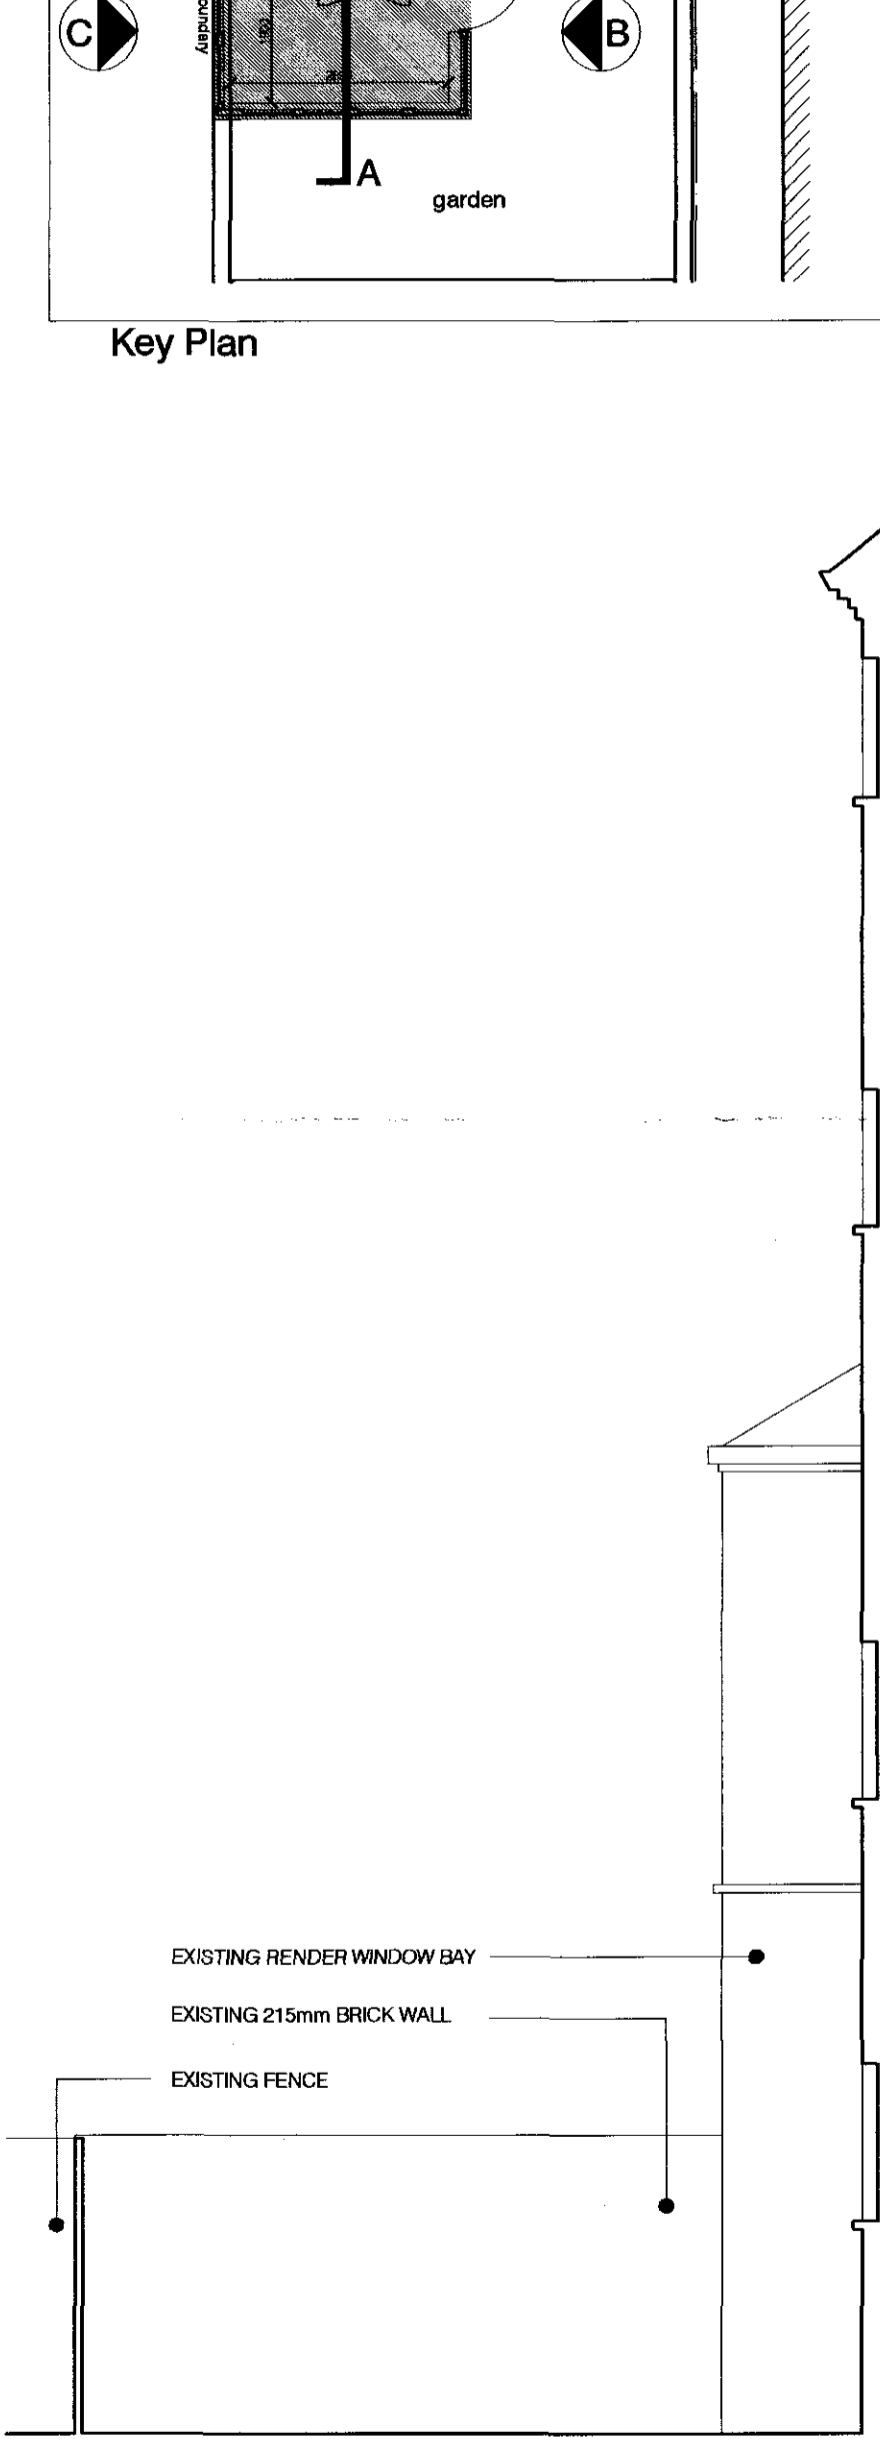

SIDE B ELEVATION AS EXISTING

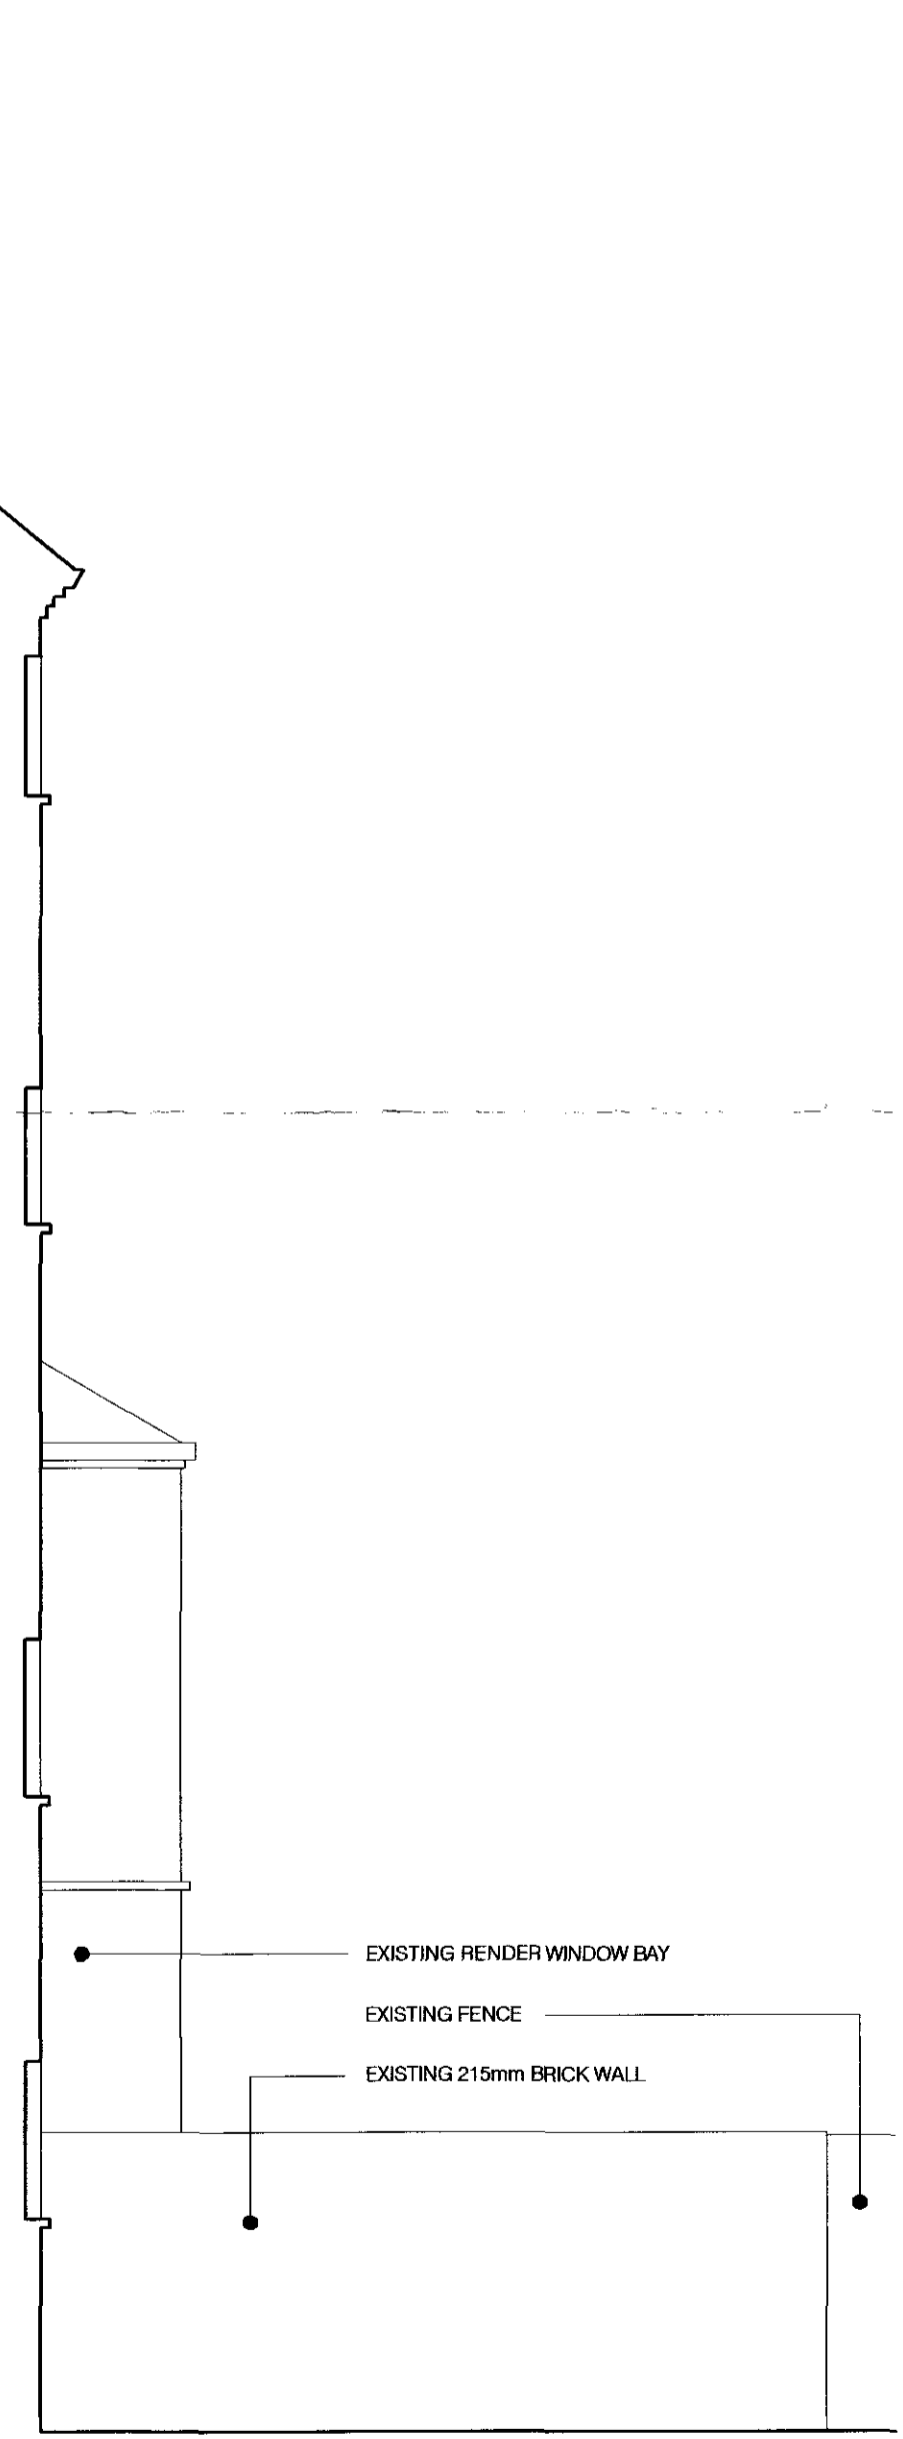

SIDE C ELEVATION AS EXISTING  
ELEVATION FROM No. 23 GREENCROFT GARDENS

EXISTING RENDER WINDOW BAY  
EXISTING 215mm BRICK WALL  
EXISTING FENCE

EXISTING 215mm BRICK WALL  
EXISTING FENCE

EXISTING GARDEN DOOR LINTOL

EXISTING RENDER WINDOW BAY  
EXISTING FENCE  
EXISTING 215mm BRICK WALL

**AK**  
ARCHITECTS  
**ARTHURELL + KIRKLAND LLP**  
19 Wharfedale Road  
Kings Cross  
London  
N1 9SB  
Tel: 020 7833 9454  
Fax: 020 7833 9460  
Email: info@arthurellandkirkland.com  
Web: www.arthurellandkirkland.com

Project:  
**21 GREENCROFT  
GARDENS  
LONDON NW6**

Drawing title:  
**SECTION A-A AND SIDE  
ELEVATIONS B & C  
AS EXISTING**

Scale: A2 @1:50  
Drawn: EM  
Date: 26.03.10

Job no: 1051  
Drawing no: 04  
Revision: -

This drawing is the property of Arthurell and Kirkland. Copyright is reserved by them and this drawing is issued on the condition that it is not copied, reproduced, retained or disclosed to any unauthorised person, either wholly or in part without the consent in writing of Arthurell and Kirkland. Figured dimensions are only to be taken from this drawing. All dimensions to be checked on site before any work is put in hand. If in doubt please ask.



**AK**  
ARCHITECTS  
**ARTHURELL + KIRKLAND LLP**  
19 Whitfield Road  
Kings Cross  
London  
N1 9SB

Tel: 020 7833 9494  
Fax: 020 7833 9440  
Email: info@arthurellandkirkland.com  
Web: www.arthurellandkirkland.com

Project:  
**21 GREENCROFT GARDENS  
LONDON NW6**

Drawing title:  
**REAR ELEVATION  
AS EXISTING**

Scale: Drawn: Date:  
A2 @ 1:50 • EM • 26.03.10

Job no: Drawing no: Revision:  
941 • 02 • -

23

21

19