




This drawing is the property of Arthurrell and Kirkland. Copyright is reserved by them and this drawing is issued on the condition that it is not copied, reproduced, retained or disclosed to any unauthorised person, either wholly or in part without the consent in writing of Arthurrell and Kirkland. Figures and dimensions are only to be taken from this drawing. All dimensions to be checked on site before any work is put in hand. If in doubt please ask.

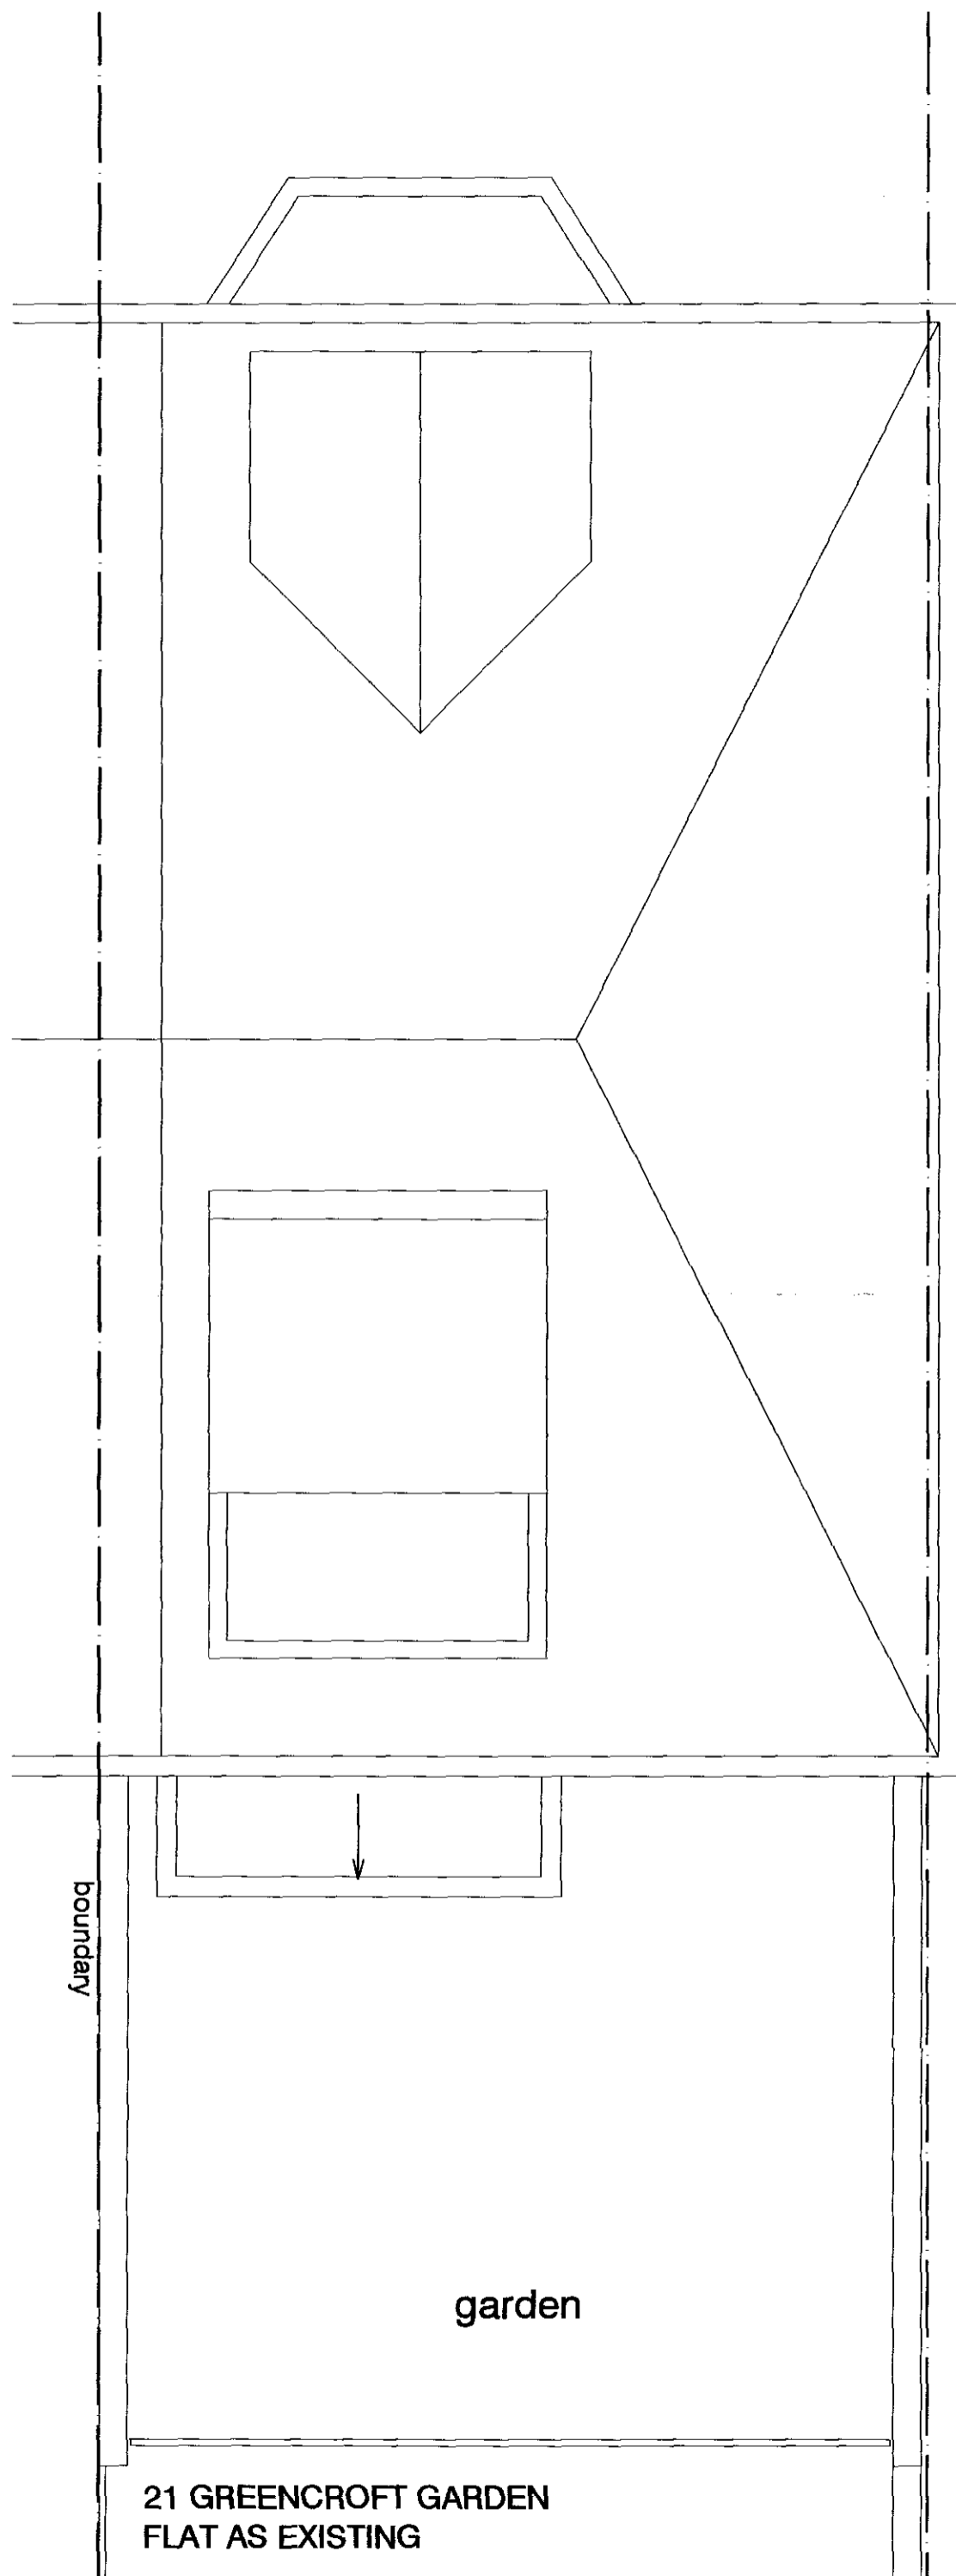


21 GREENCROFT GARDEN
FLAT AS EXISTING

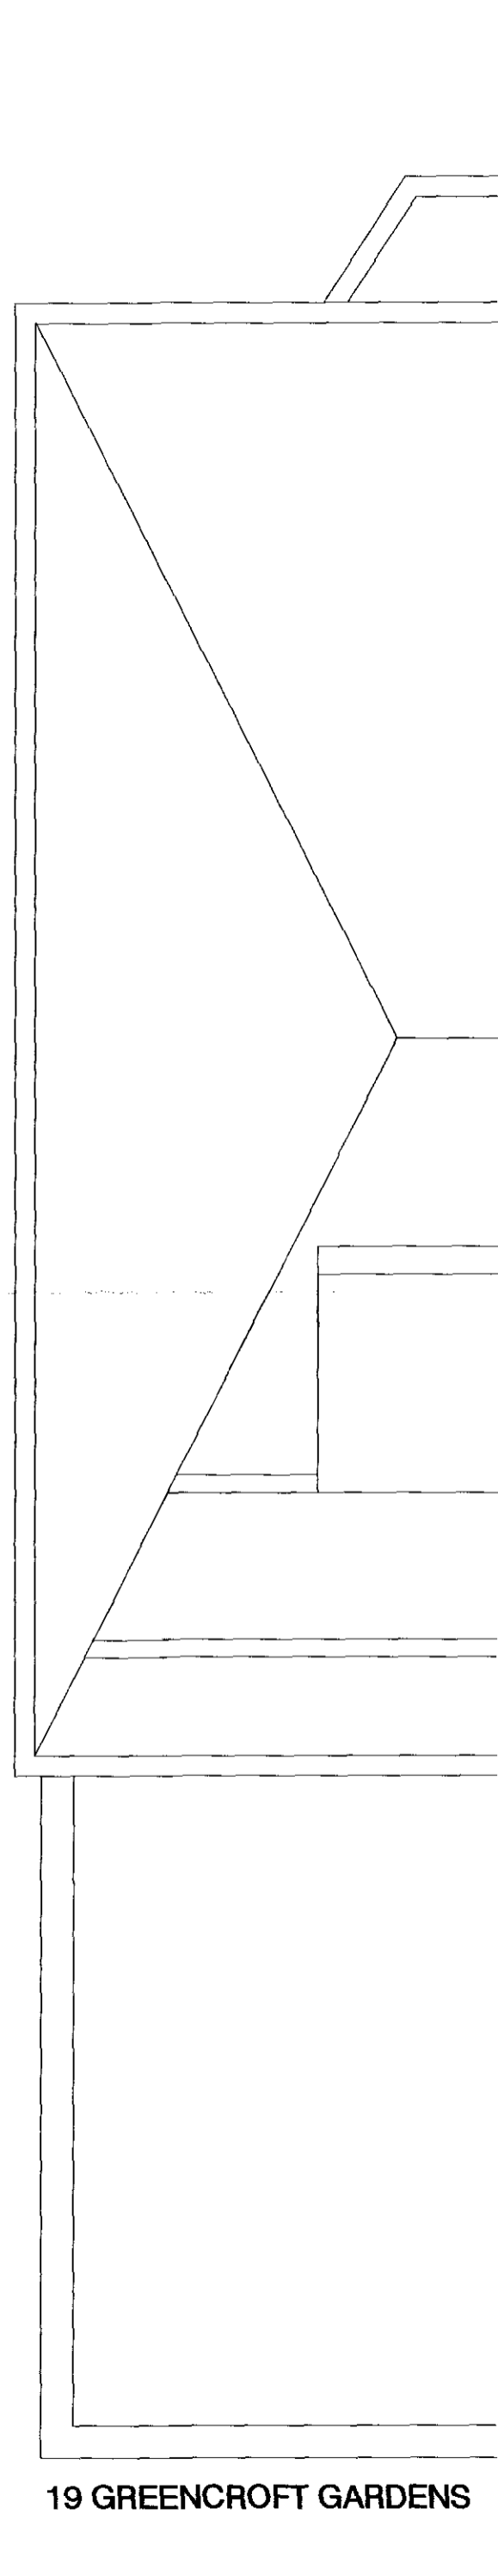

19 GREENCROFT GARDENS

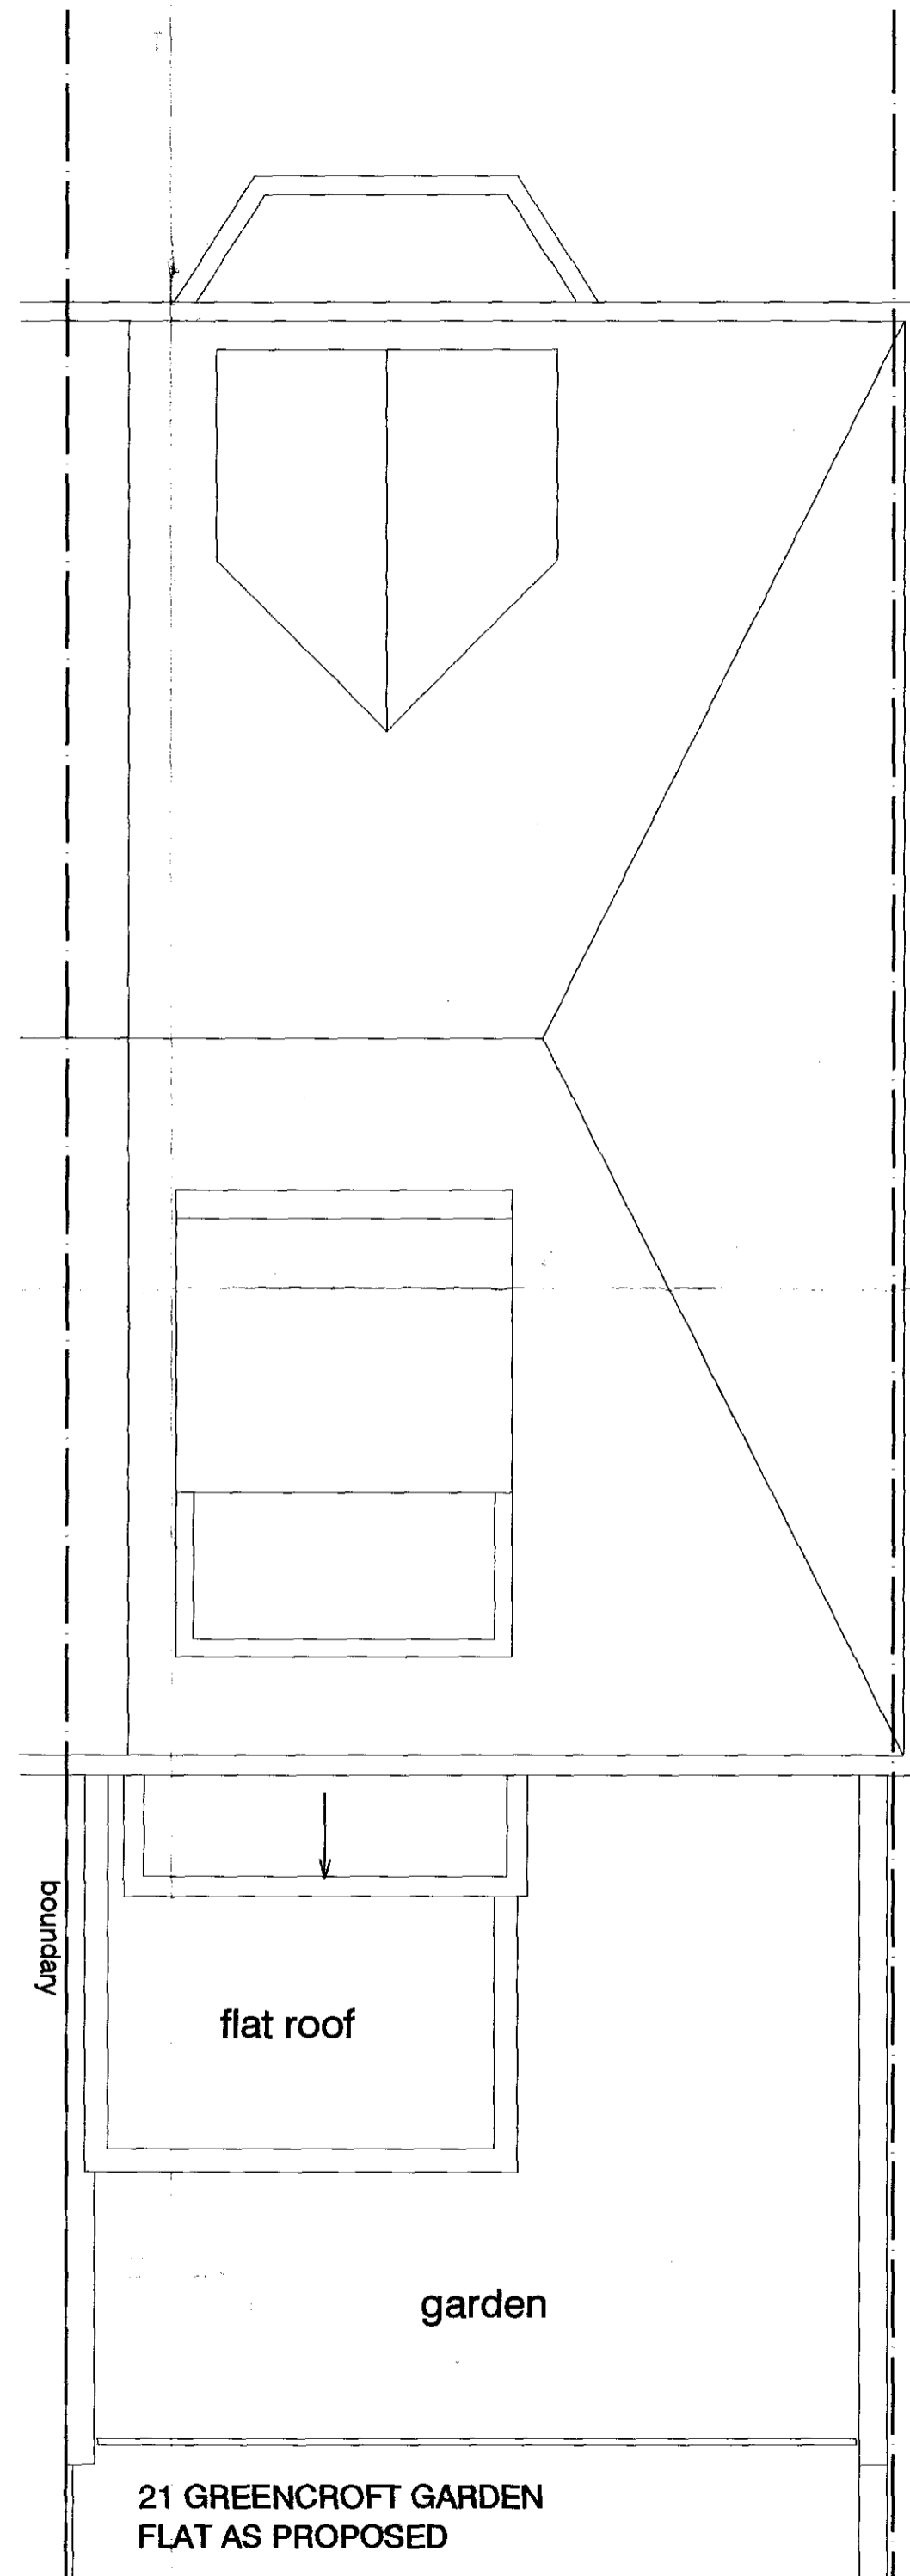

21 GREENCROFT GARDEN
FLAT AS PROPOSED

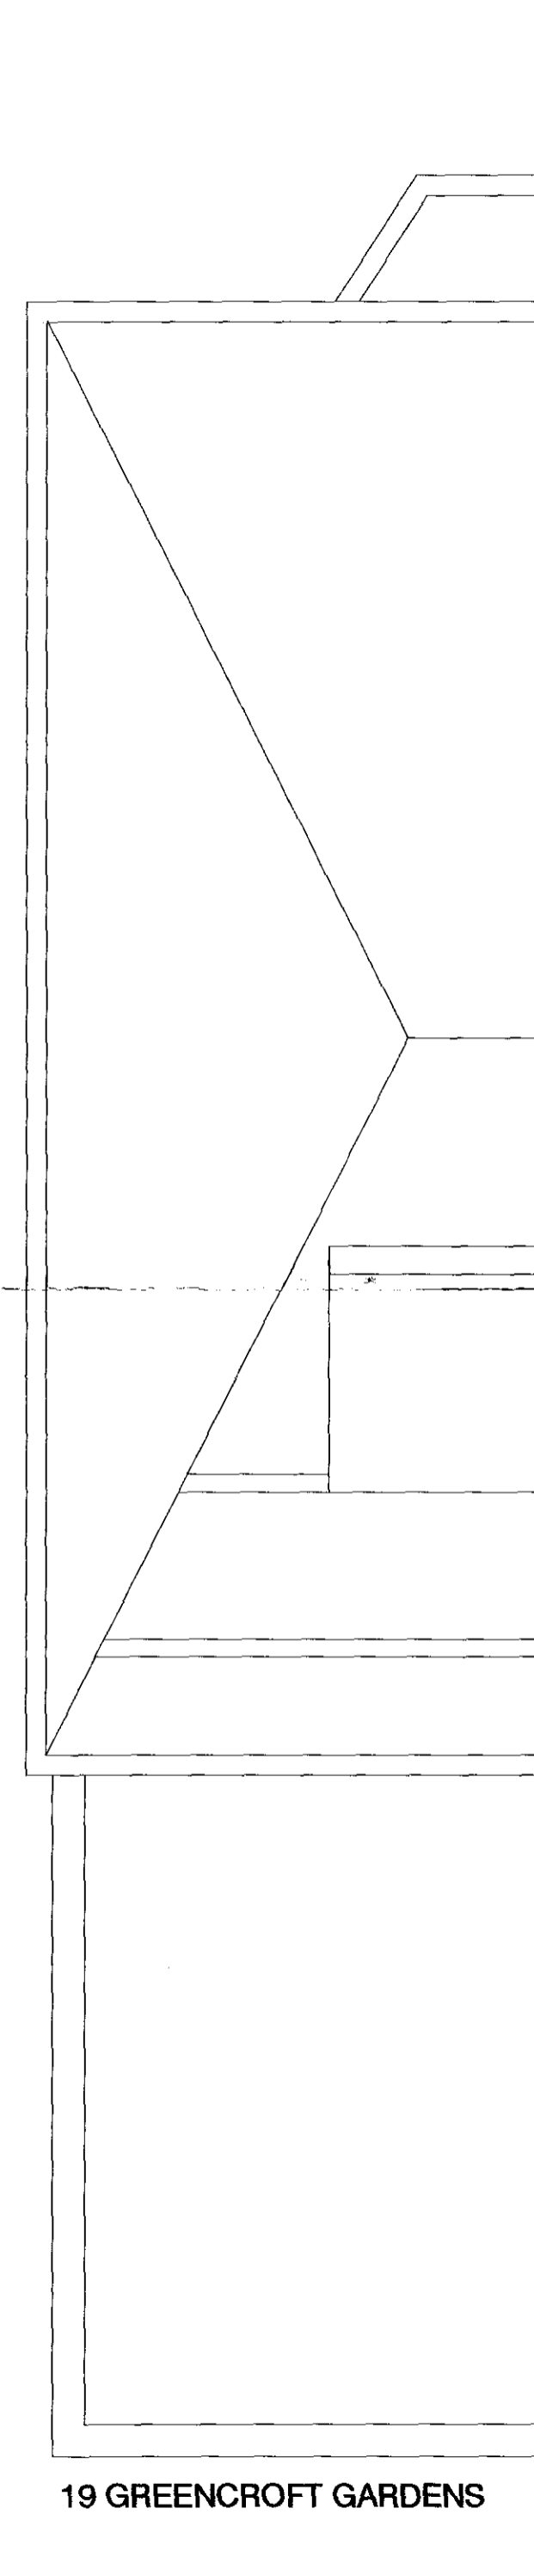

19 GREENCROFT GARDENS

AK
ARCHITECTS
ARTHURELL + KIRKLAND LLP
10 Wharfedale Road
Kings Cross
London
N1 9SB
Tel: 020 7833 9484
Fax: 020 7833 9440
Email: info@arthurellandkirkland.com
Web: www.arthurandkirkland.com


Project:
**21 GREENCROFT
GARDENS
LONDON NW6**

Drawing title:
**ROOF PLANS
EXISTING AND
PROPOSED**

Scale: A2 @ 1:50
Drawn: EM
Date: 6.05.10


Job no: 1051
Drawing no: 07
Revision: -

This drawing is the property of Arthurell and Kirkland. Copyright is reserved by them and this drawing is issued on the condition that it is not copied, reproduced, retained or disclosed to any unauthorised person, either wholly or in part without the consent in writing of Arthurell and Kirkland. Figured dimensions are only to be taken on site before any work is put in hand. If in doubt please ask.

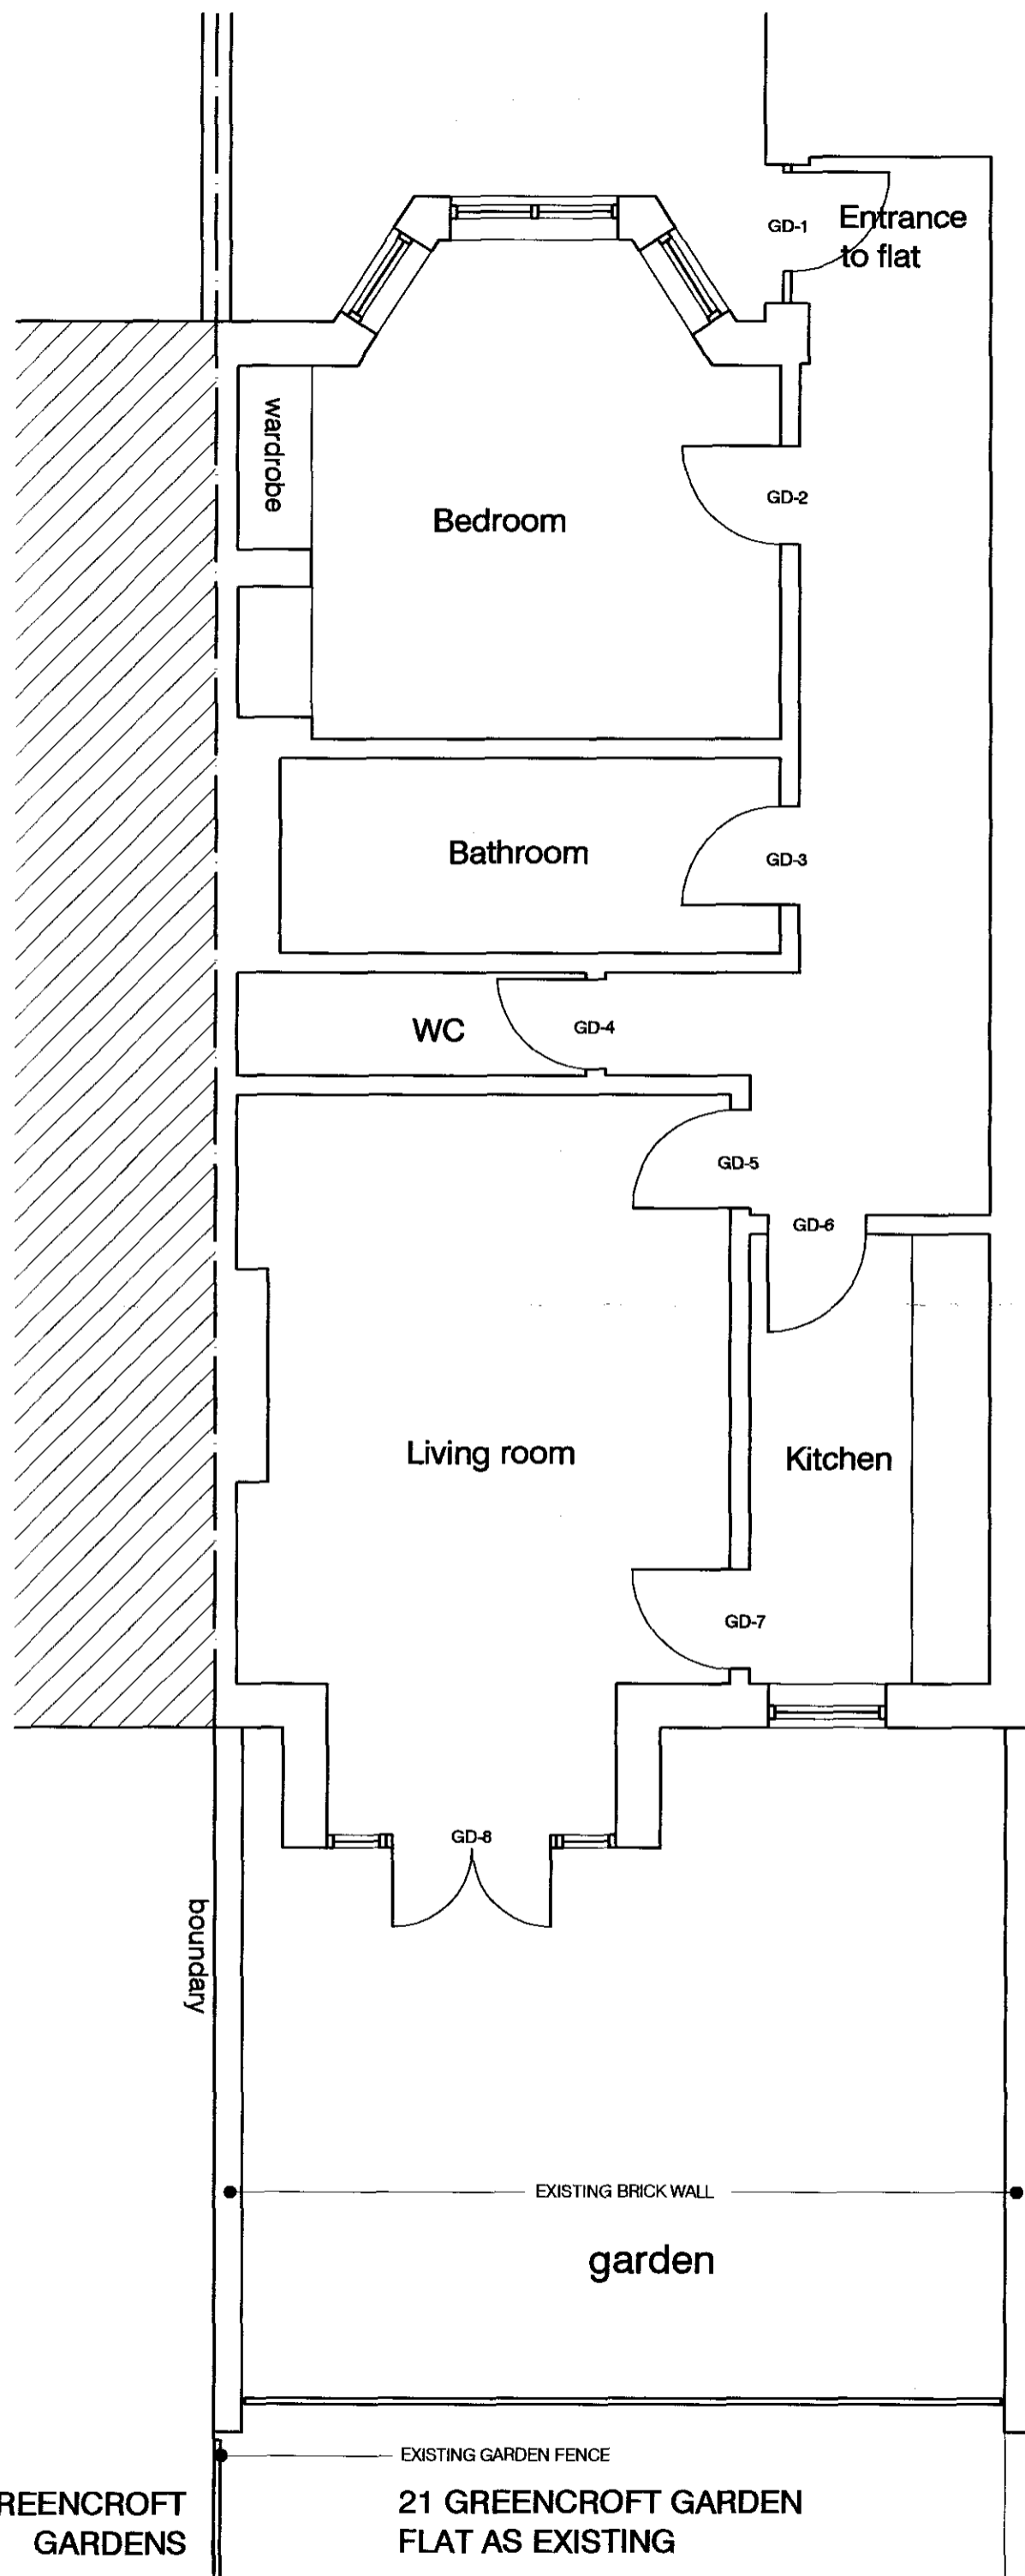


23 GREENCROFT GARDENS

21 GREENCROFT GARDEN FLAT AS EXISTING

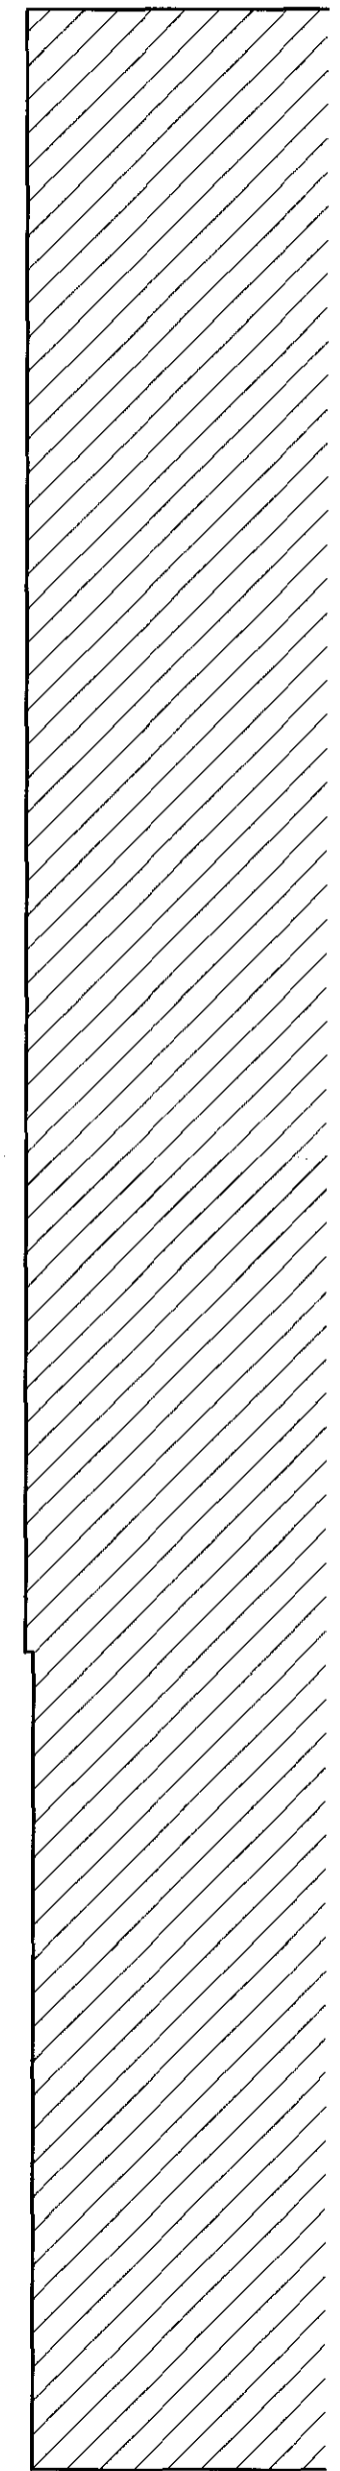


19 GREENCROFT GARDENS

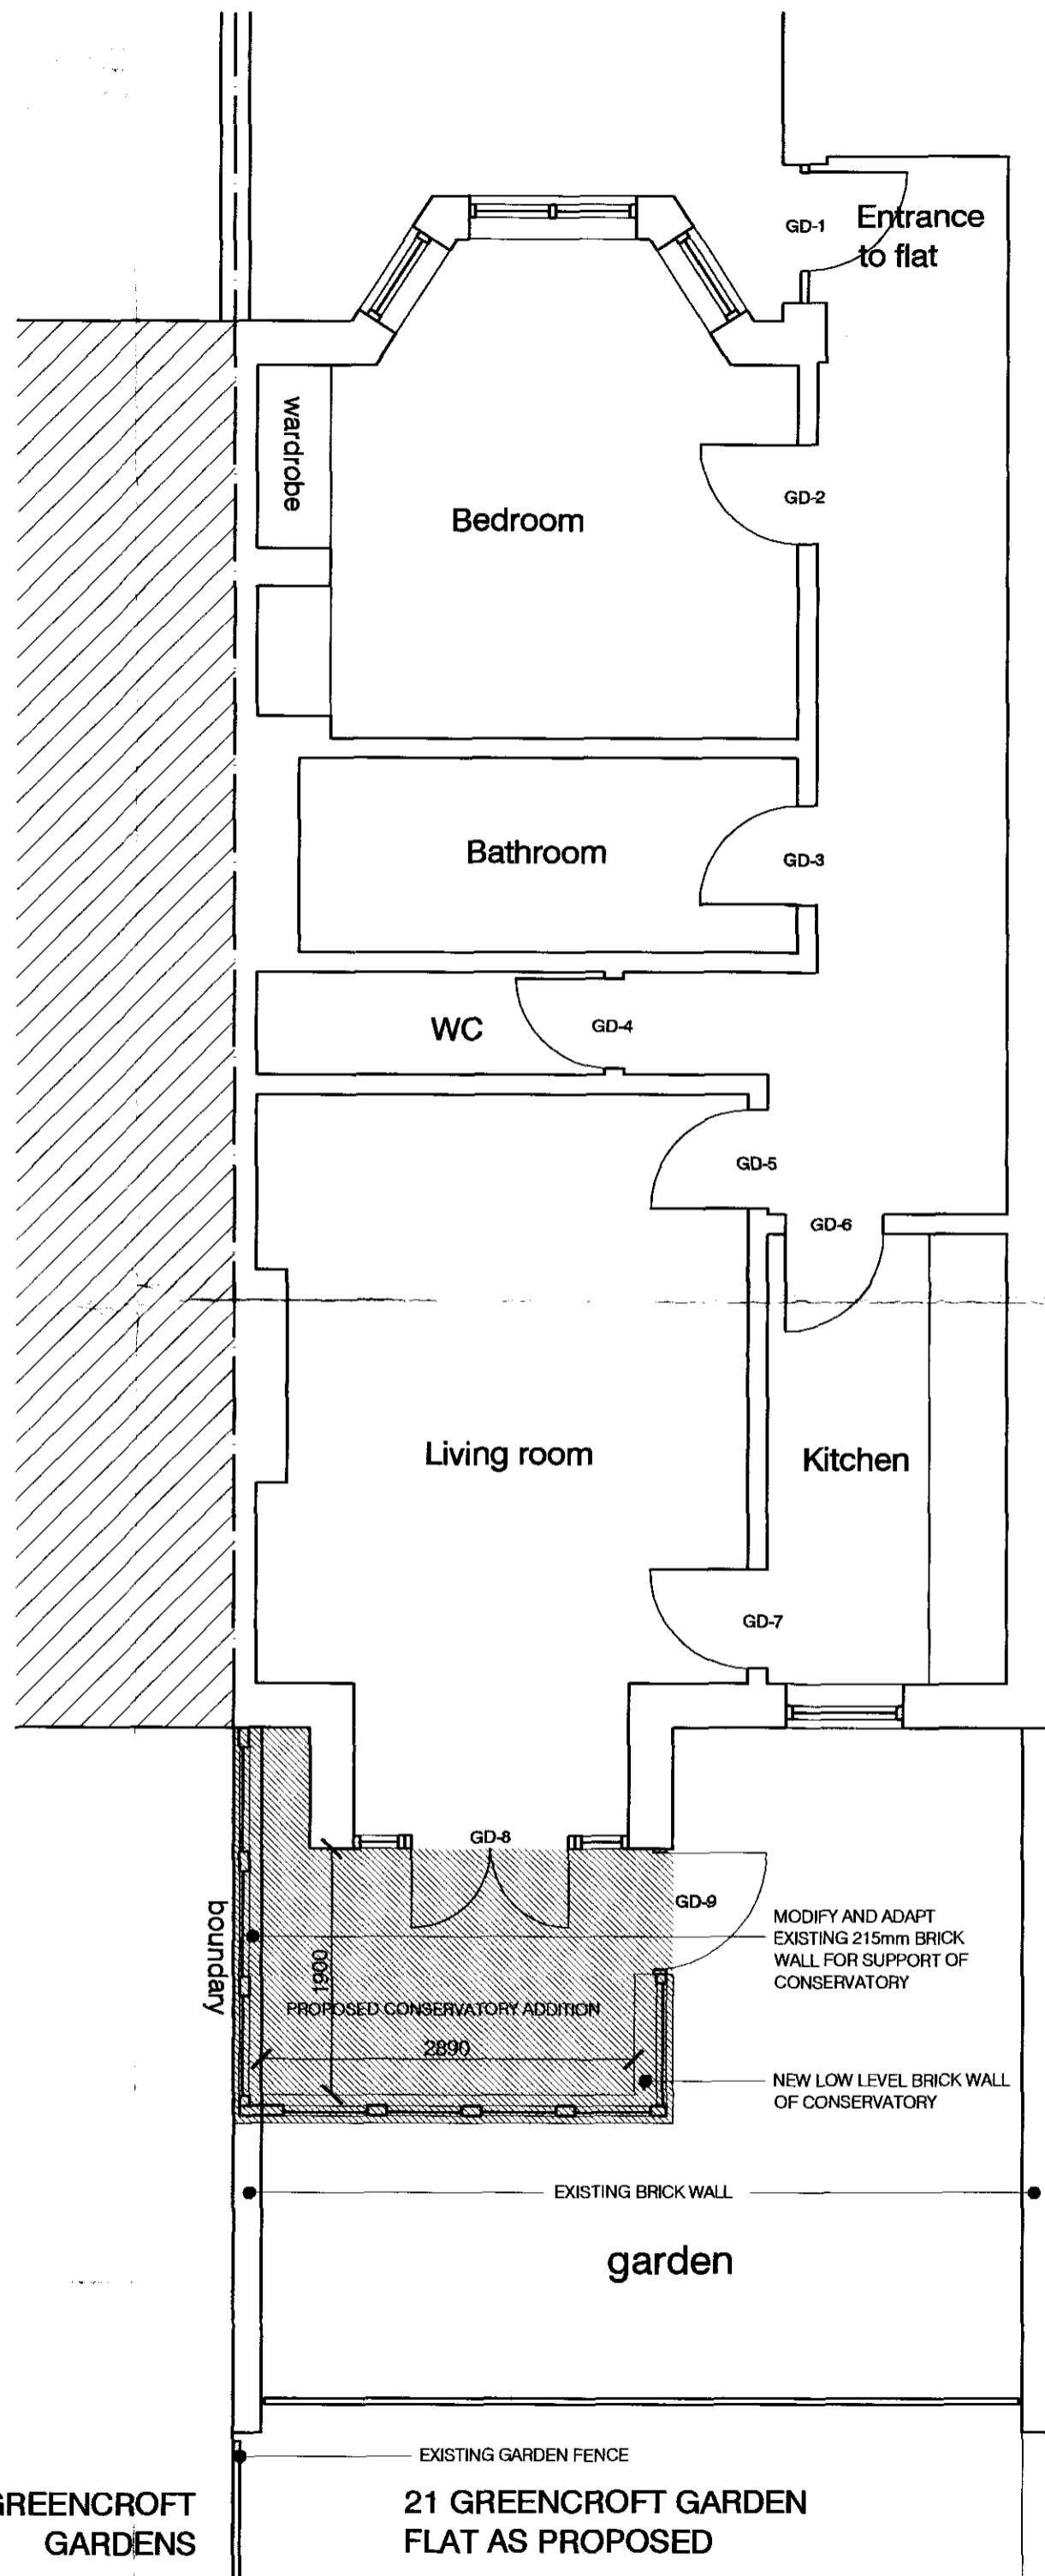

23 GREENCROFT GARDENS

21 GREENCROFT GARDEN FLAT AS PROPOSED

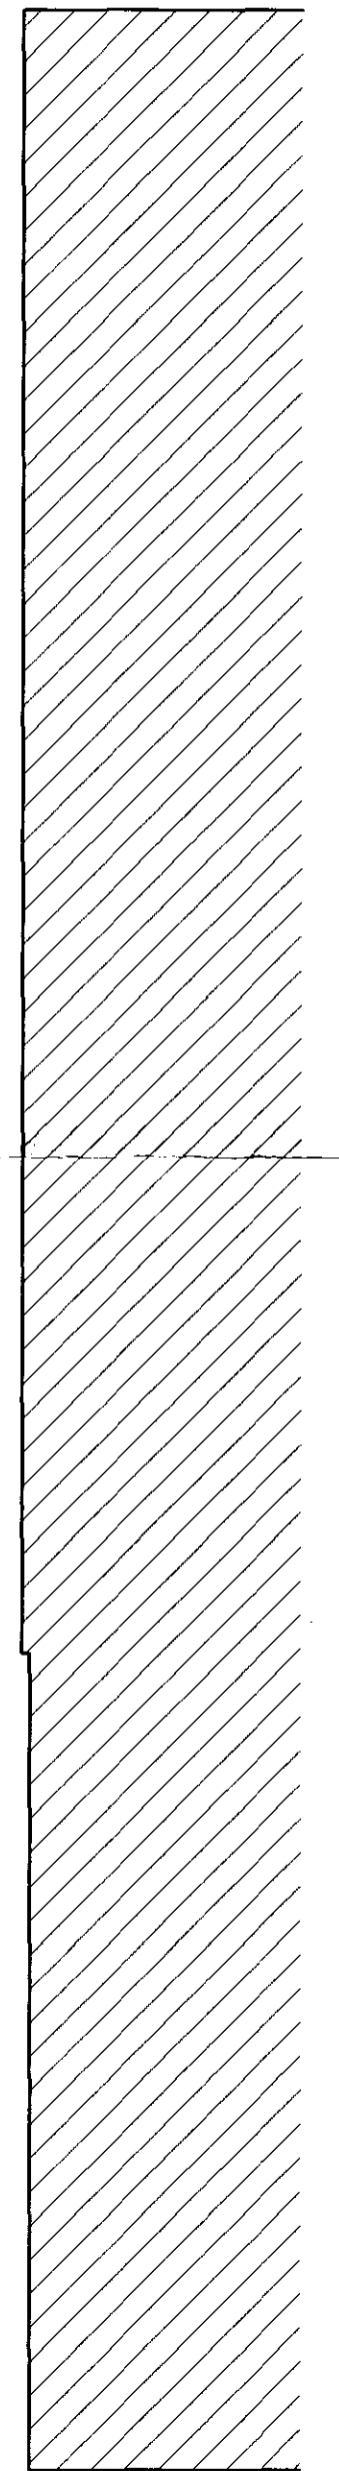

19 GREENCROFT GARDENS

AK
ARCHITECTS
ARTHURELL + KIRKLAND LLP
19 Wharfedale Road
Kings Cross
London
N1 9SB
Tel: 020 7833 9484
Fax: 020 7833 9490
Email: info@arthurellandkirkland.com
Web: www.arthurellandkirkland.com

Project:
21 GREENCROFT GARDENS LONDON NW6

Drawing title:
GARDEN FLAT PLANS EXISTING AND PROPOSED

Scale:	Drawn:	Date:
A2 @ 1:50	EM	6.05.10
Job no:	Drawing no:	Revision:
941	06	-