

This drawing is copyright and shall not be reproduced nor used for any other purpose without written permission of the authors.


Do not copy from this drawing, use figured dimensions only. The drawing must be read in conjunction with all other related drawings and documentation.

It is the contractor's responsibility to ensure compliance with the Building Regulations.

It is the contractor's responsibility to check all dimensions on site, any discrepancy to be reported immediately.

Details and sizes shown are indicative only and are subject to confirmation by the relevant Specialist Sub-contractor.

Revision	Description	Date

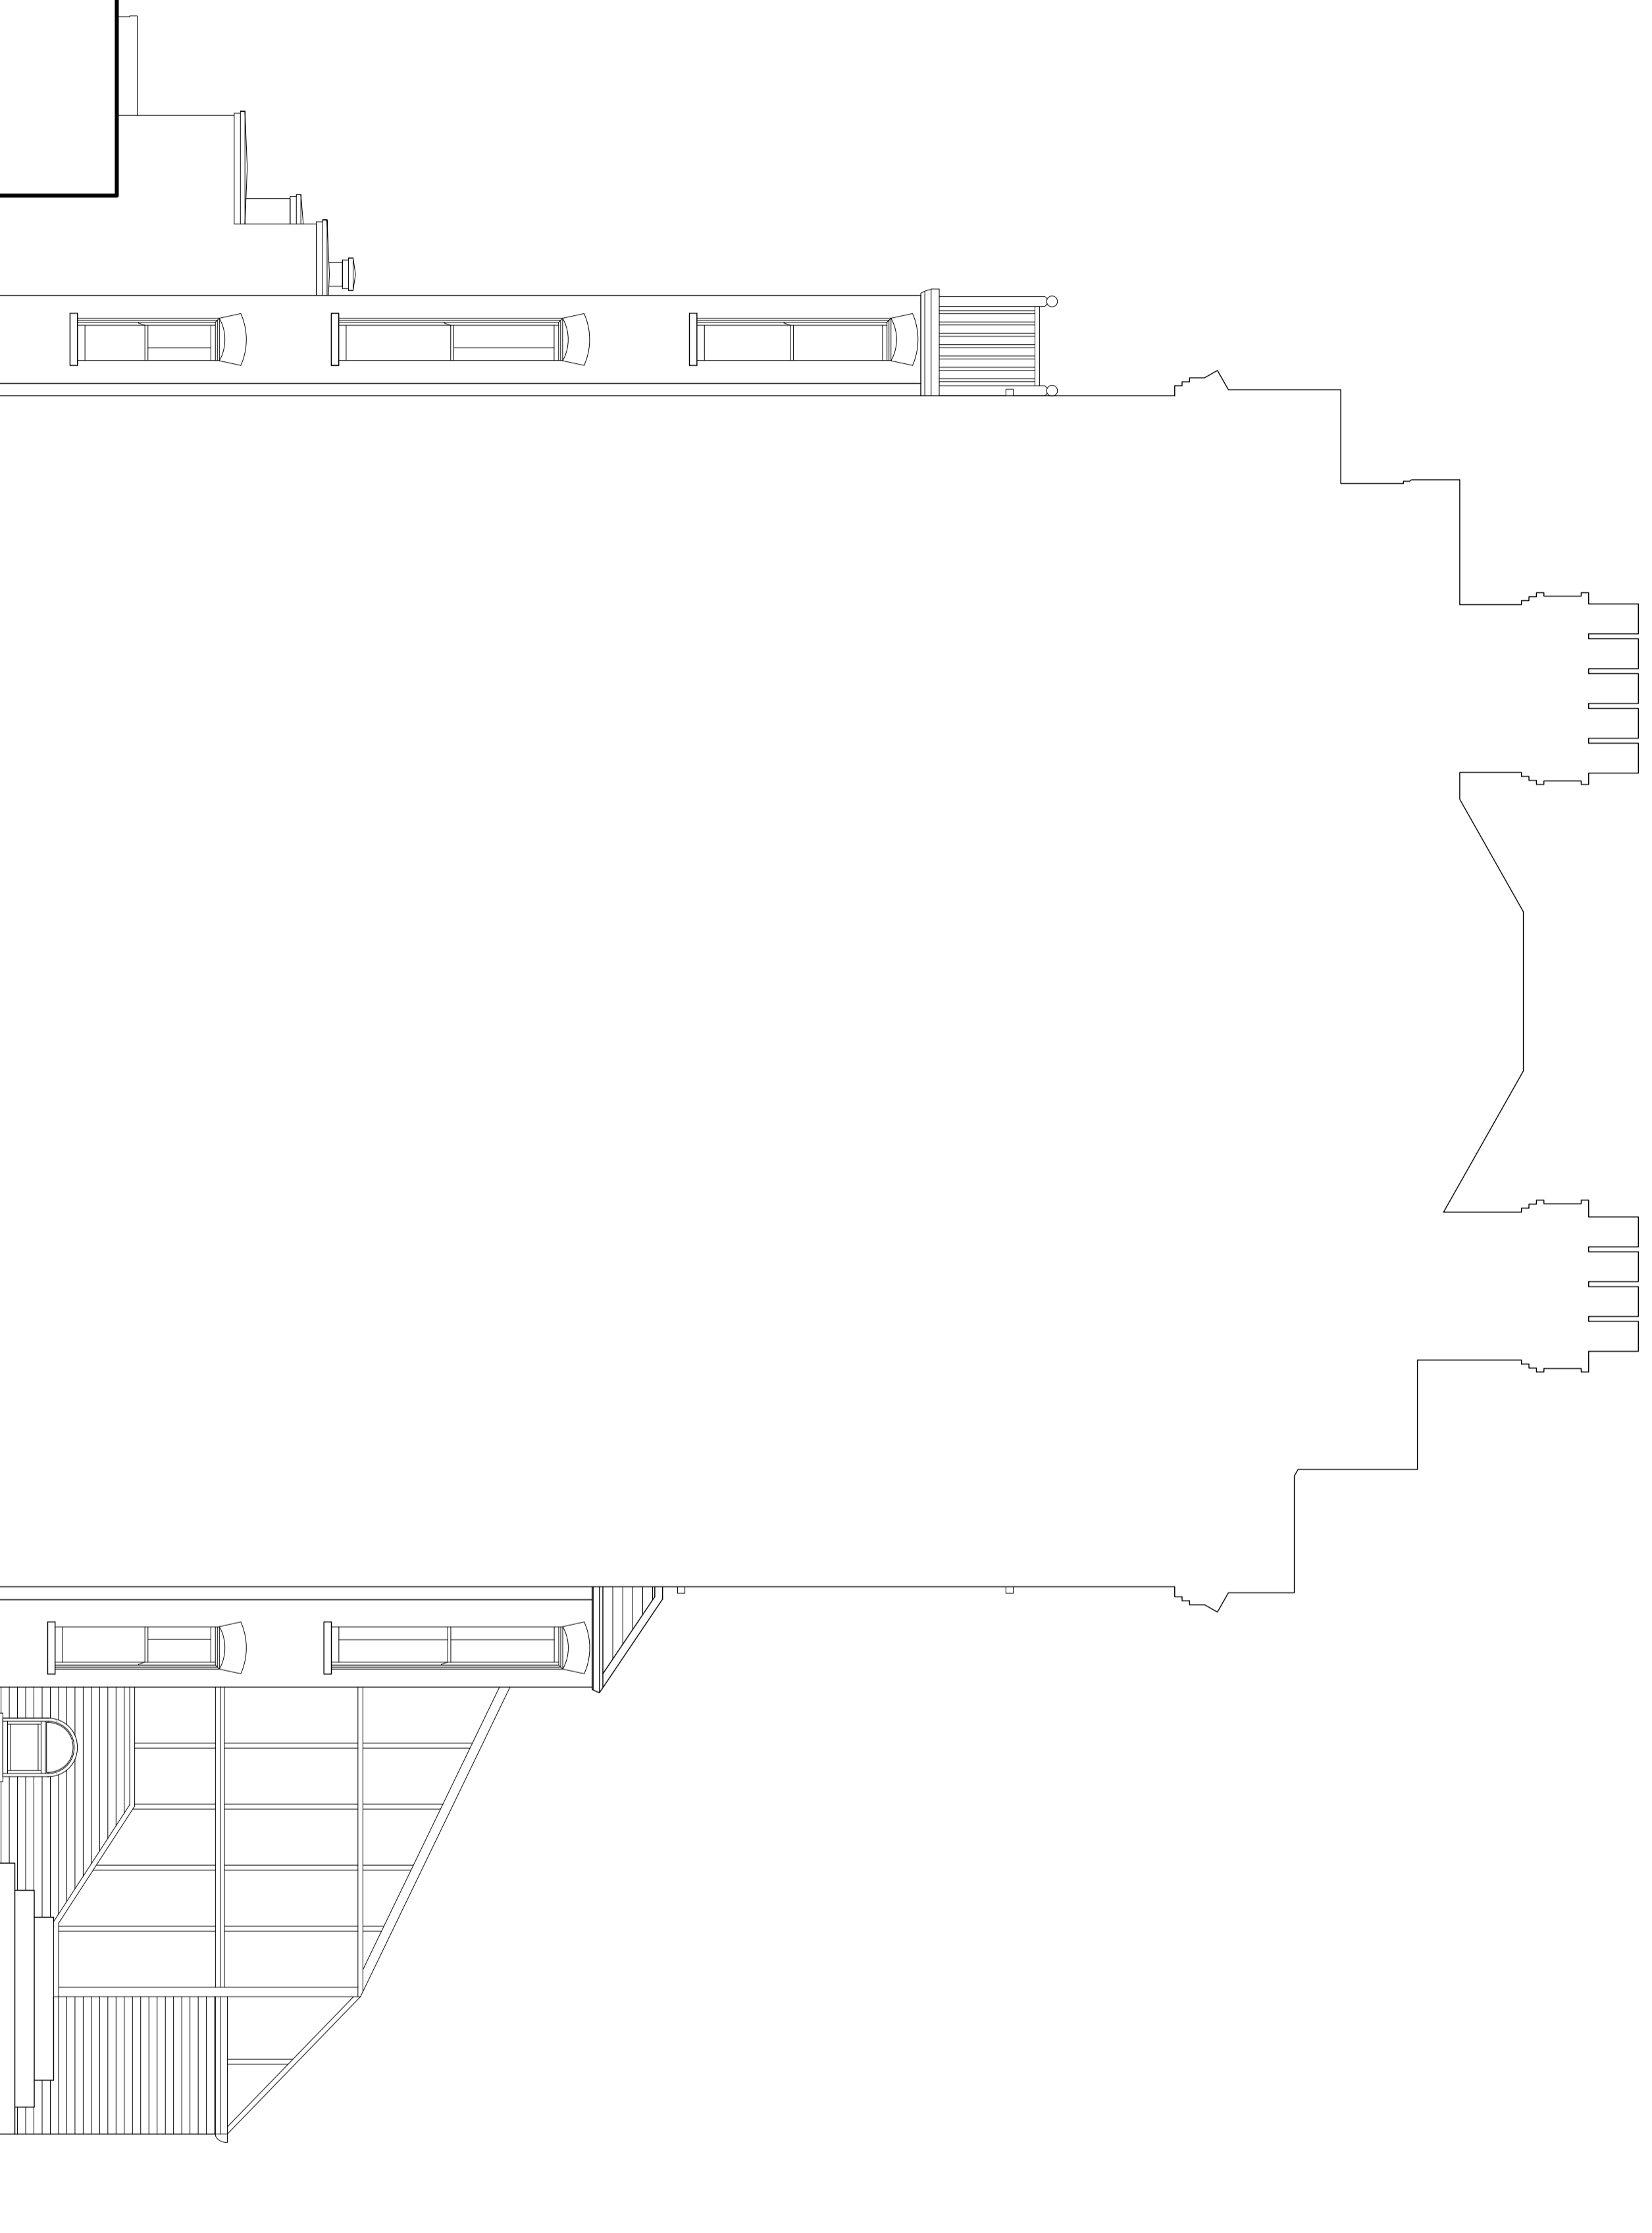

# South West Elevation



**CUBITCONSULTING**  
PROPERTY & CONSTRUCTION CONSULTANTS  
23 Clerkenwell Close,  
London,  
EC1R 0AA  
Tel: 020 7253 5050  
Fax: 020 7253 5056  
Email: [mail@cubitconsulting.co.uk](mailto:mail@cubitconsulting.co.uk)  
Website: [www.cubitconsulting.co.uk](http://www.cubitconsulting.co.uk)

Project title: 11 Chalcat Gardens, Camden, London  
Project title: NW3 4YB

Drawing title: Existing South West Elevation

Date: March 2010      Scale: 1:50 @ A2

Drawn By:	Checked By:
CL	

Job No:	Drawing No:	Rev:
8533	008	

This drawing is the property of CUBITCONSULTING. It is not to be used for any other purpose without written permission of the authors. Do not copy from this drawing, use figured dimensions only.