


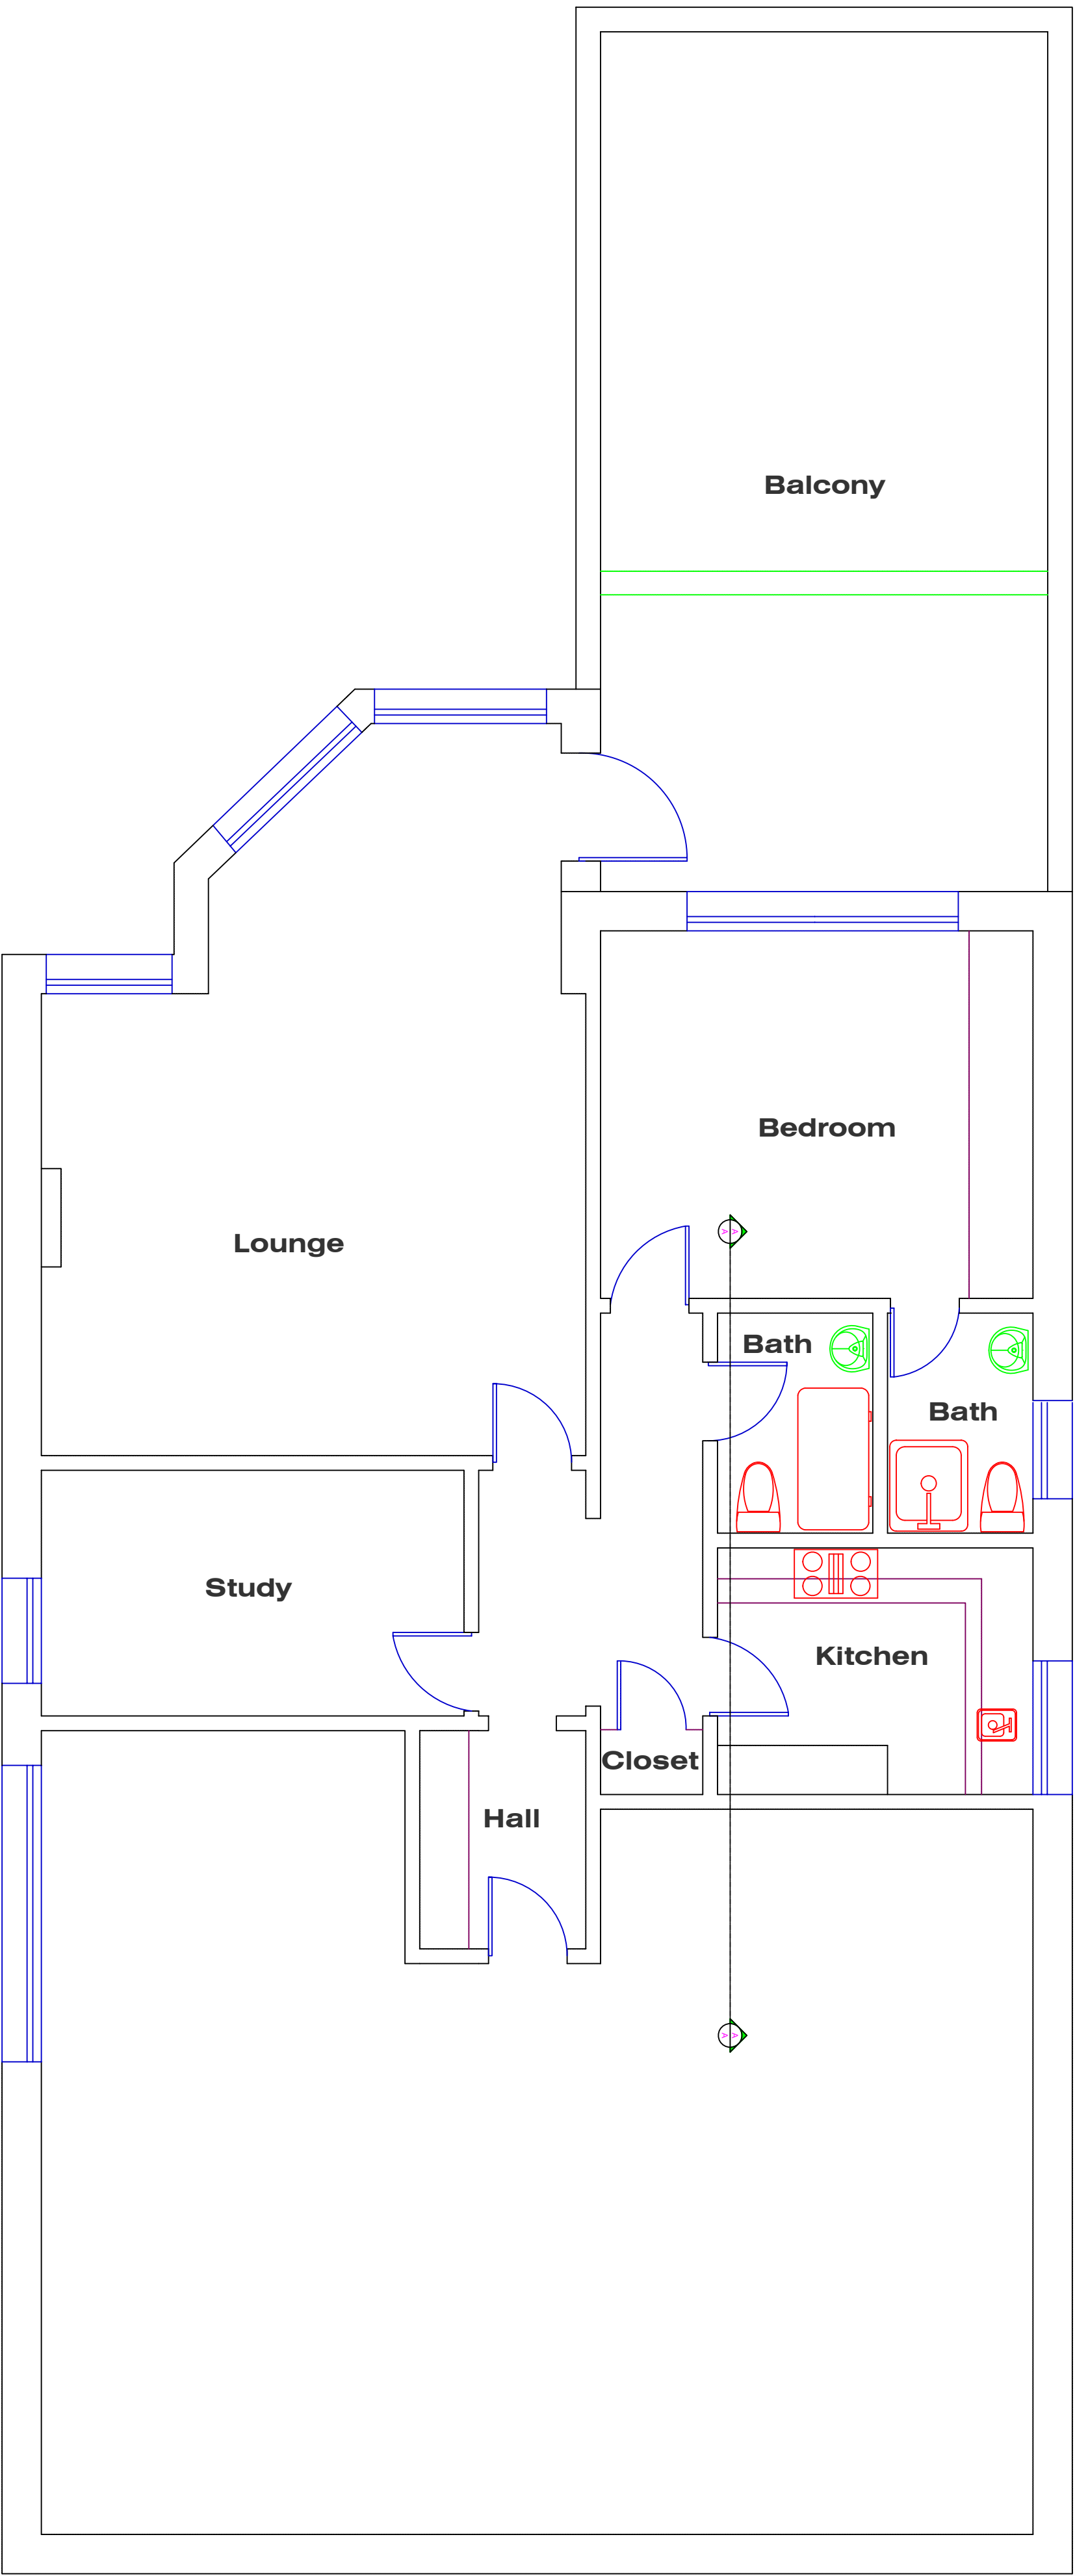

EXISTING FIRST FLOOR

Itemref 201	Apt 3, 15 Bracknell Gardens			Article No./Reference	
Designed by PC	Checked by LK	Approved by – date –	Filename FLOORPLANS	Date 30/03/10	Scale 1:50@A1
EXISTING FIRST FLOOR PLAN 2010					
AK		A001		Revision –	Sheet –