


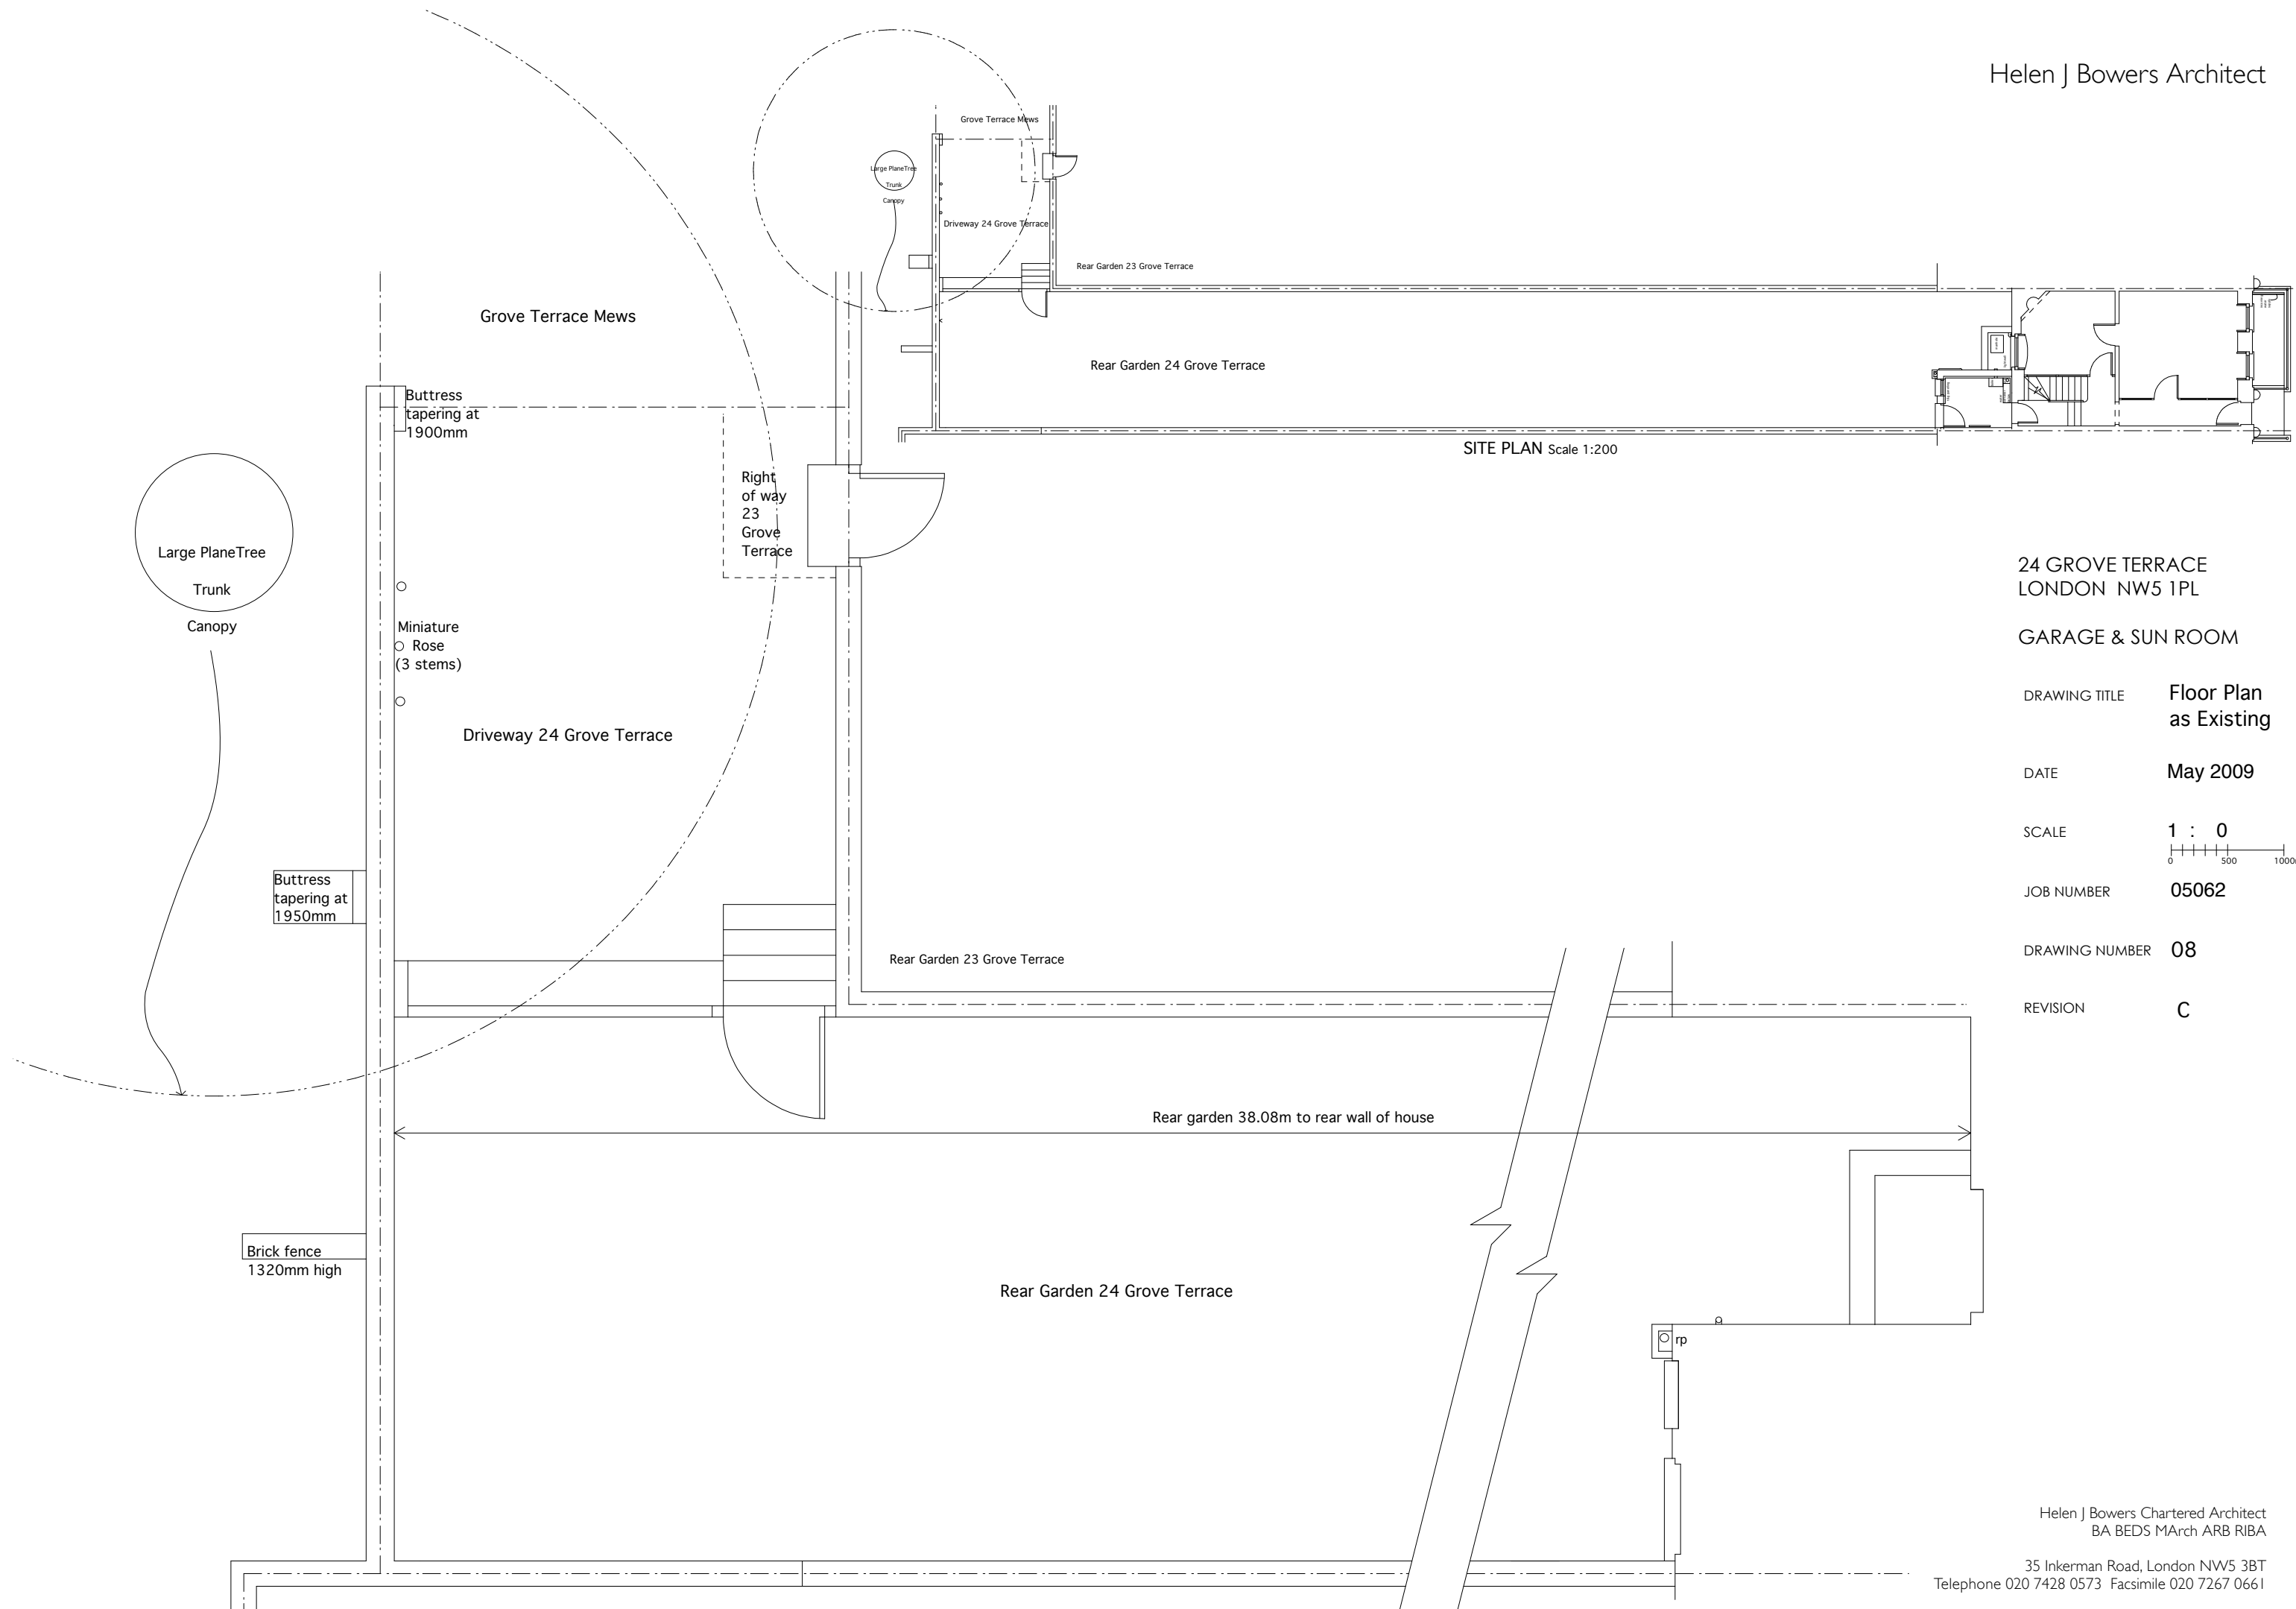

24 GROVE TERRACE
LONDON NW5 1PL

GARAGE & SUN ROOM

DRAWING TITLE Floor Plan
as Existing

DATE **May 2009**

SCALE $1 : 0$



JOB NUMBER 05062

DRAWING NUMBER 08

REVISION C

Helen J Bowers Chartered Architect
BA BEDS MArch ARB RIBA

35 Inkerman Road, London NW5 3BT
Telephone 020 7428 0573 Facsimile 020 7267 0661