


EXISTING SOUTH WEST ELEVATION


EXISTING SOUTH EAST ELEVATION

EXISTING NORTH EAST ELEVATION

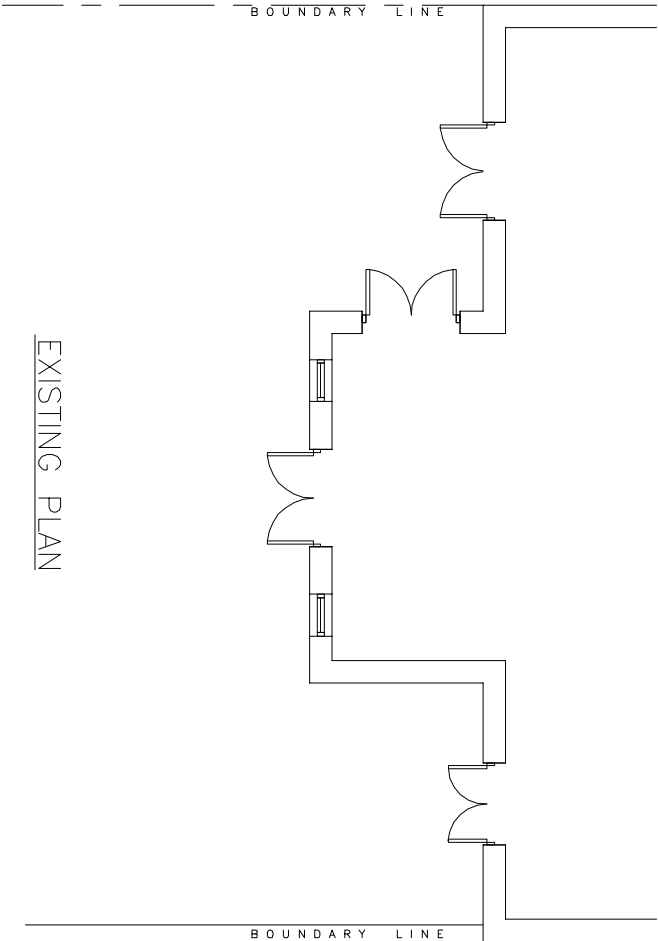

EXISTING PLAN

METRES

 

DATE	BY	REVISION	REF.
JOB No. :	C9565		
CLIENT :	Mr. Smith		
ADDRESS:	49 Downshire Hill London England NW3 1NX		
DRAWING TITLE:	EXISTING ELEVATIONS AND PLAN		
CLIENT APPROVAL OF DRAWING			
SIGNED :			
DATE:			

AMDEGA

S I N C E 1 8 7 4

Tel 01325 468522 Fax 01325 286736

DRAWN BY: R. Black

CHECKED BY:

DATE: 04 May 2010

SCALE: 1 : 100 @ A3

DRAWING NUMBER : C9565-PE

REVISION :