


GROUND FLOOR PLAN  
EXISTING

 

Scale 1:1250

DO NOT SCALE DIMENSIONS FROM  
THIS DRAWING. ALL DIMENSIONS  
TO BE CHECKED ON SITE & ANY  
DISCREPANCY REPORTED  
IMMEDIATELY TO THE ARCHITECT.

THIS DRAWING IS COPYRIGHT AND  
SHOULD NOT BE COPIED  
OR DUPLICATED IN ANYWAY WITHOUT  
THE CONSENT OF true associates ltd

revisions

project

28 CRESSY ROAD,  
LONDON  
NW3 2LY

client

drawing title


Ground floor plan  
Planning Existing




true associates ltd  
medusa house  
1 kilburn lane  
london w10 4ae  
tel 020 8960 3663  
e-mail true@trueassociates.co.uk

date March 10 number 630 P'X'01

scale 1:100 revision

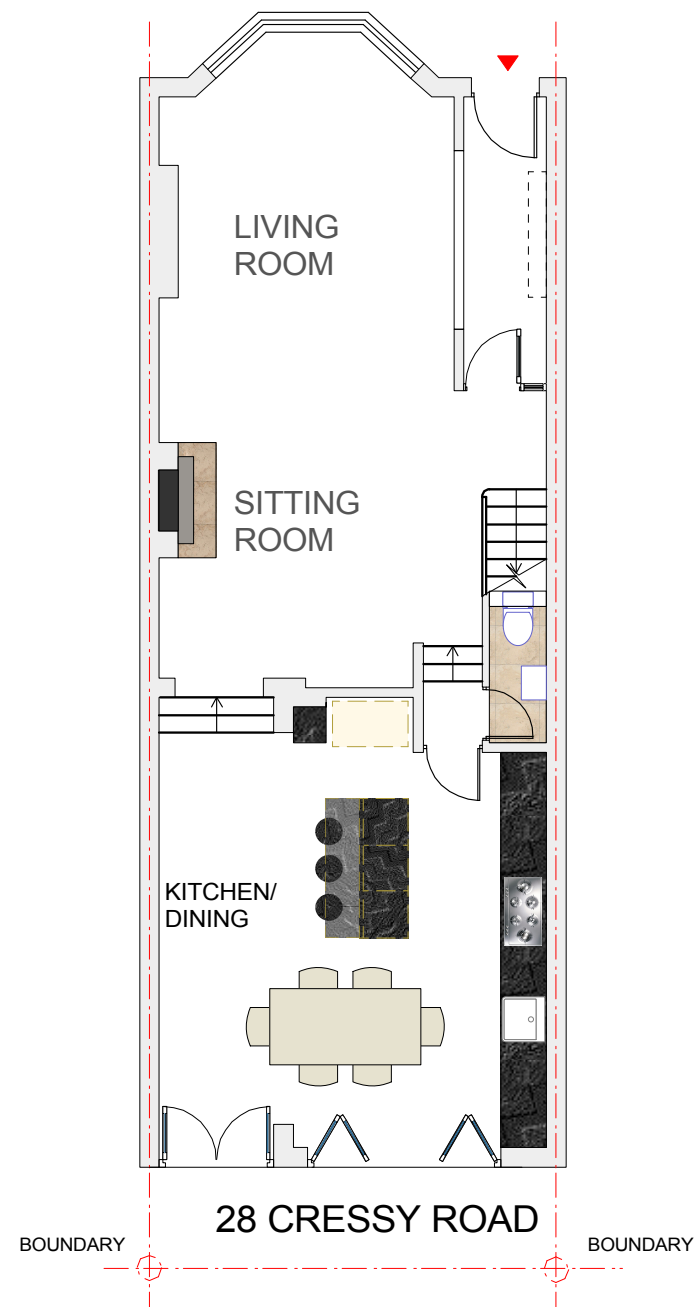

# GROUND FLOOR PLAN PROPOSED

 

DO NOT SCALE DIMENSIONS FROM  
THIS DRAWING. ALL DIMENSIONS  
TO BE CHECKED ON SITE & ANY  
DISCREPANCY REPORTED  
IMMEDIATELY TO THE ARCHITECT.

THIS DRAWING IS COPYRIGHT AND  
SHOULD NOT BE COPIED  
OR DUPLICATED IN ANYWAY WITHOUT  
THE CONSENT OF true associates ltd

revisions

project

28 CRESSY ROAD,  
LONDON  
NW3 2LY

client

drawing title

Ground floor plan  
Planning Proposed



true associates ltd  
medusa house  
1 kilburn lane  
london w10 4ae  
tel 020 8960 3663  
e-mail true@trueassociates.co.uk


date March 10

number 630 P'01


scale 1:100

revision

©copyright

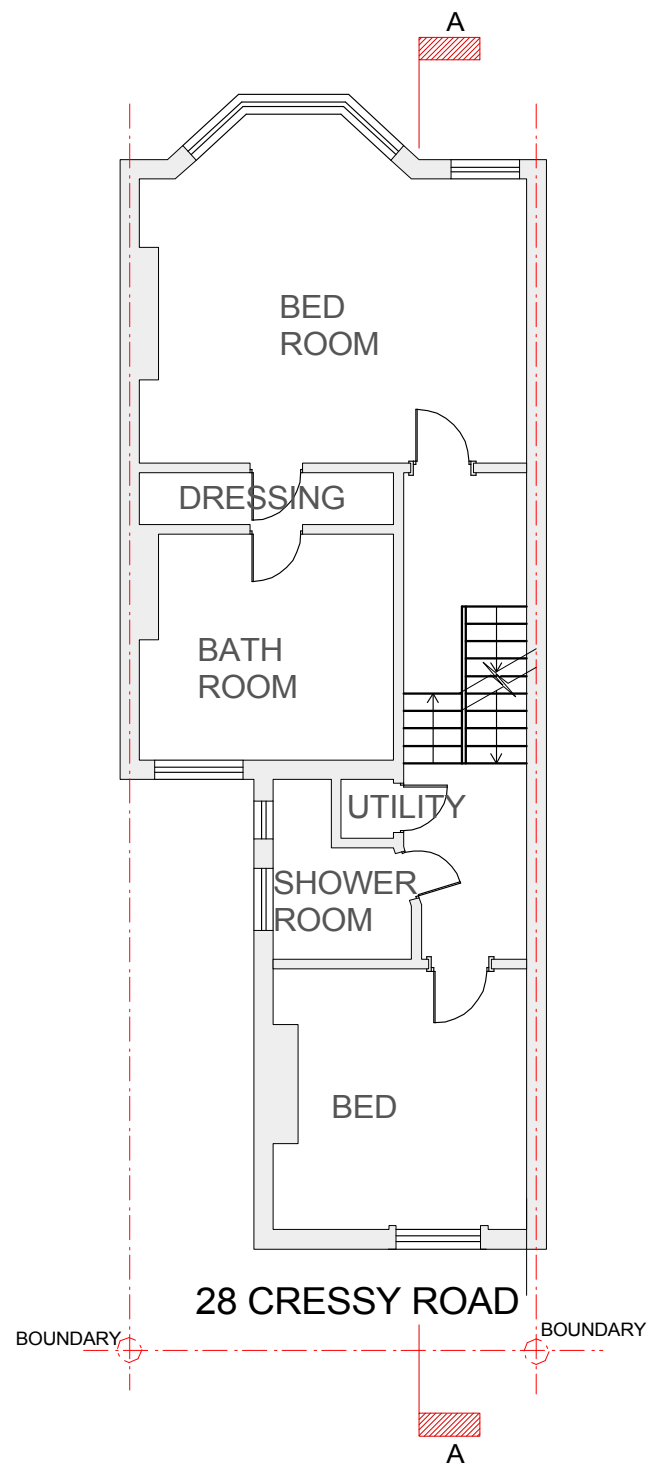

FIRST FLOOR PLAN  
EXISTING

 

DO NOT SCALE DIMENSIONS FROM  
THIS DRAWING. ALL DIMENSIONS  
TO BE CHECKED ON SITE & ANY  
DISCREPANCY REPORTED  
IMMEDIATELY TO THE ARCHITECT.


THIS DRAWING IS COPYRIGHT AND  
SHOULD NOT BE COPIED  
OR DUPLICATED IN ANYWAY WITHOUT  
THE CONSENT OF true associates ltd

revisions  
project  
28 CRESSY ROAD,  
LONDON  
NW3 2LY  
client


drawing title  
First floor plan  
Planning Existing

↑  
true associates ltd  
medusa house  
1 kilburn lane  
london w10 4ae  
tel 020 8960 3663  
e-mail true@trueassociates.co.uk

date March 10 number 630 P'X'02  
scale 1:100 revision

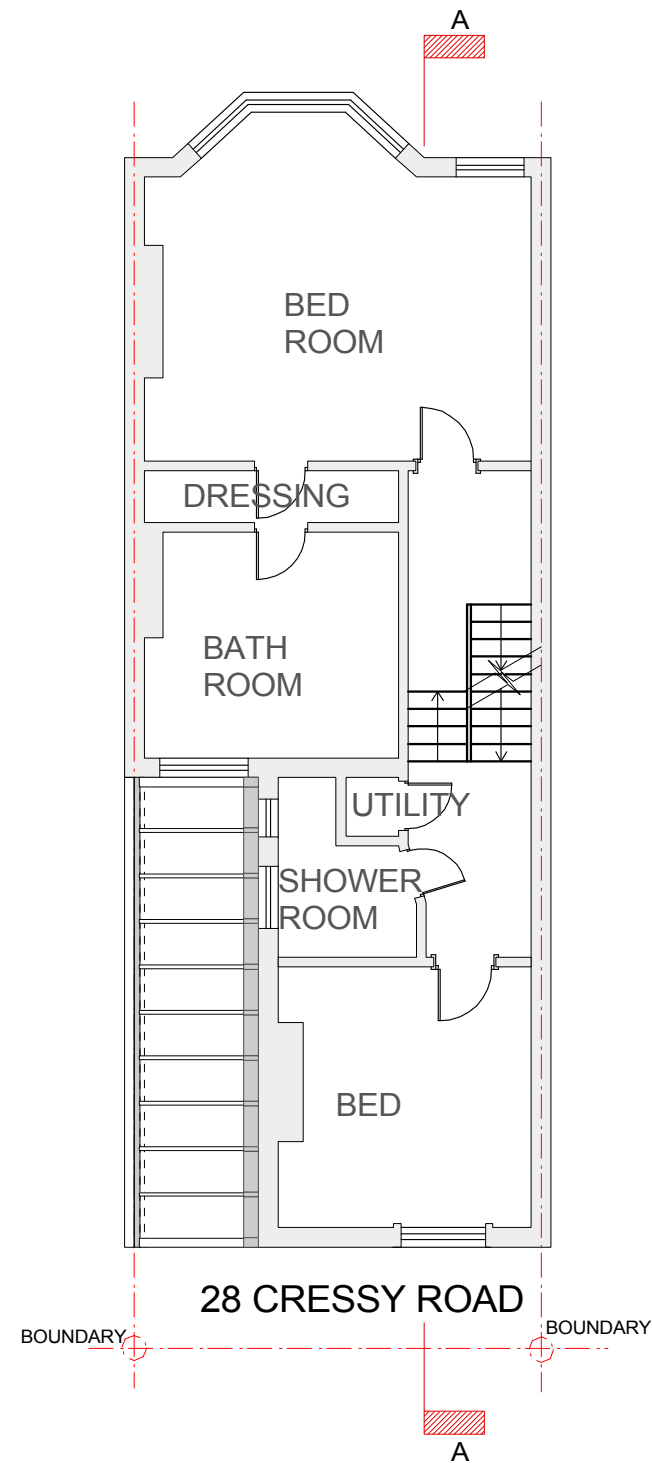

FIRST FLOOR PLAN  
PROPOSED

 

DO NOT SCALE DIMENSIONS FROM  
THIS DRAWING. ALL DIMENSIONS  
TO BE CHECKED ON SITE & ANY  
DISCREPANCY REPORTED  
IMMEDIATELY TO THE ARCHITECT.

THIS DRAWING IS COPYRIGHT AND  
SHOULD NOT BE COPIED  
OR DUPLICATED IN ANYWAY WITHOUT  
THE CONSENT OF true associates ltd

revisions  
project  
28 CRESSY ROAD,  
LONDON  
NW3 2LY  
client

drawing title  
First floor plan  
Planning Proposed

↑ true associates ltd  
medusa house  
1 kilburn lane  
london w10 4ae  
tel 020 8960 3663  
e-mail true@trueassociates.co.uk

date March 10 number 630 P'02  
scale 1:100 revision