

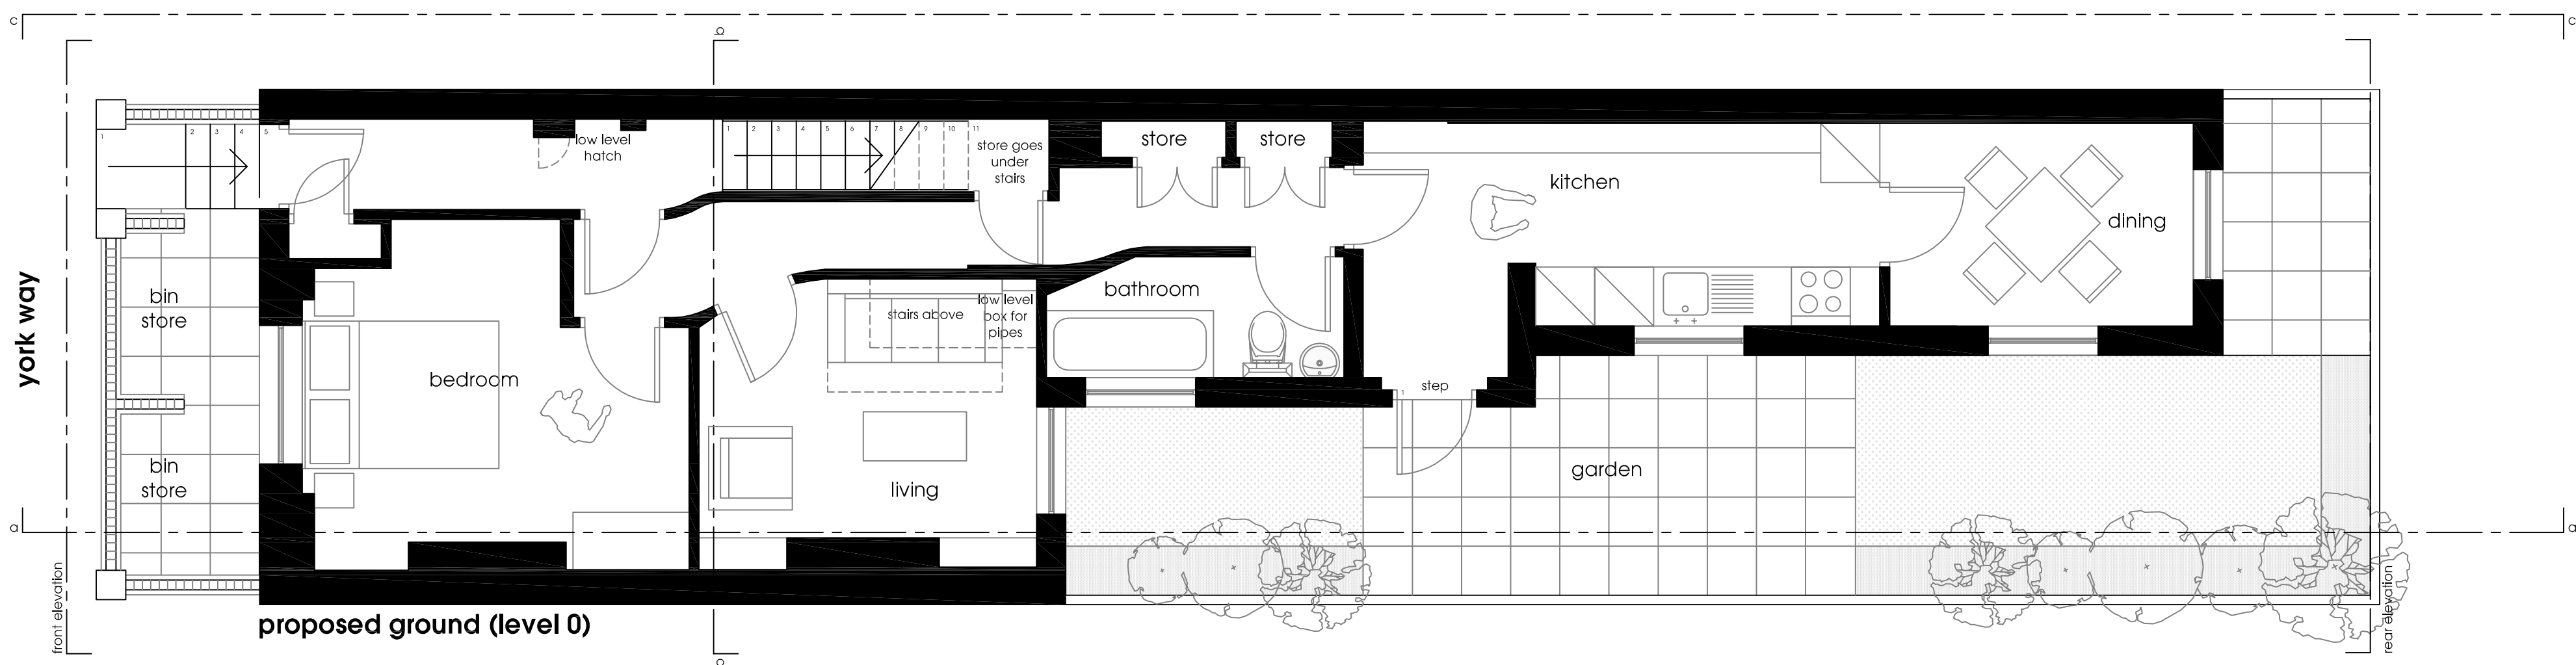
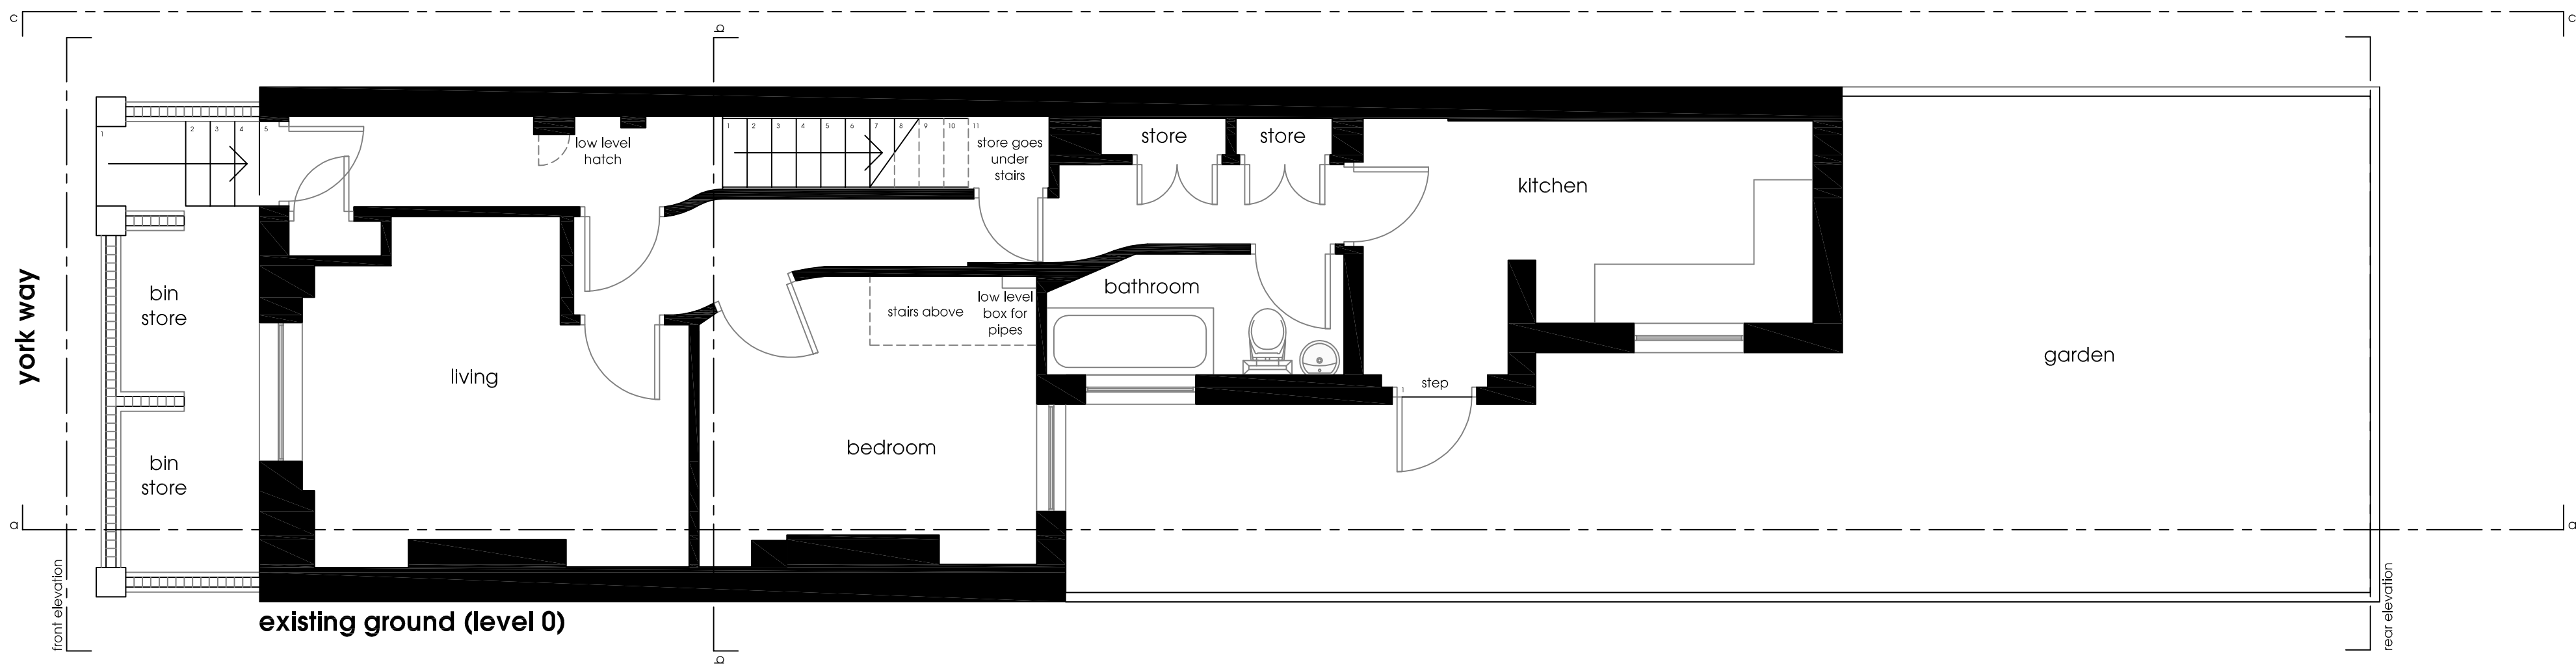
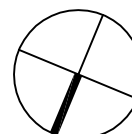


please note all dimensional information is purely for sketch purposes and will need to be checked on site

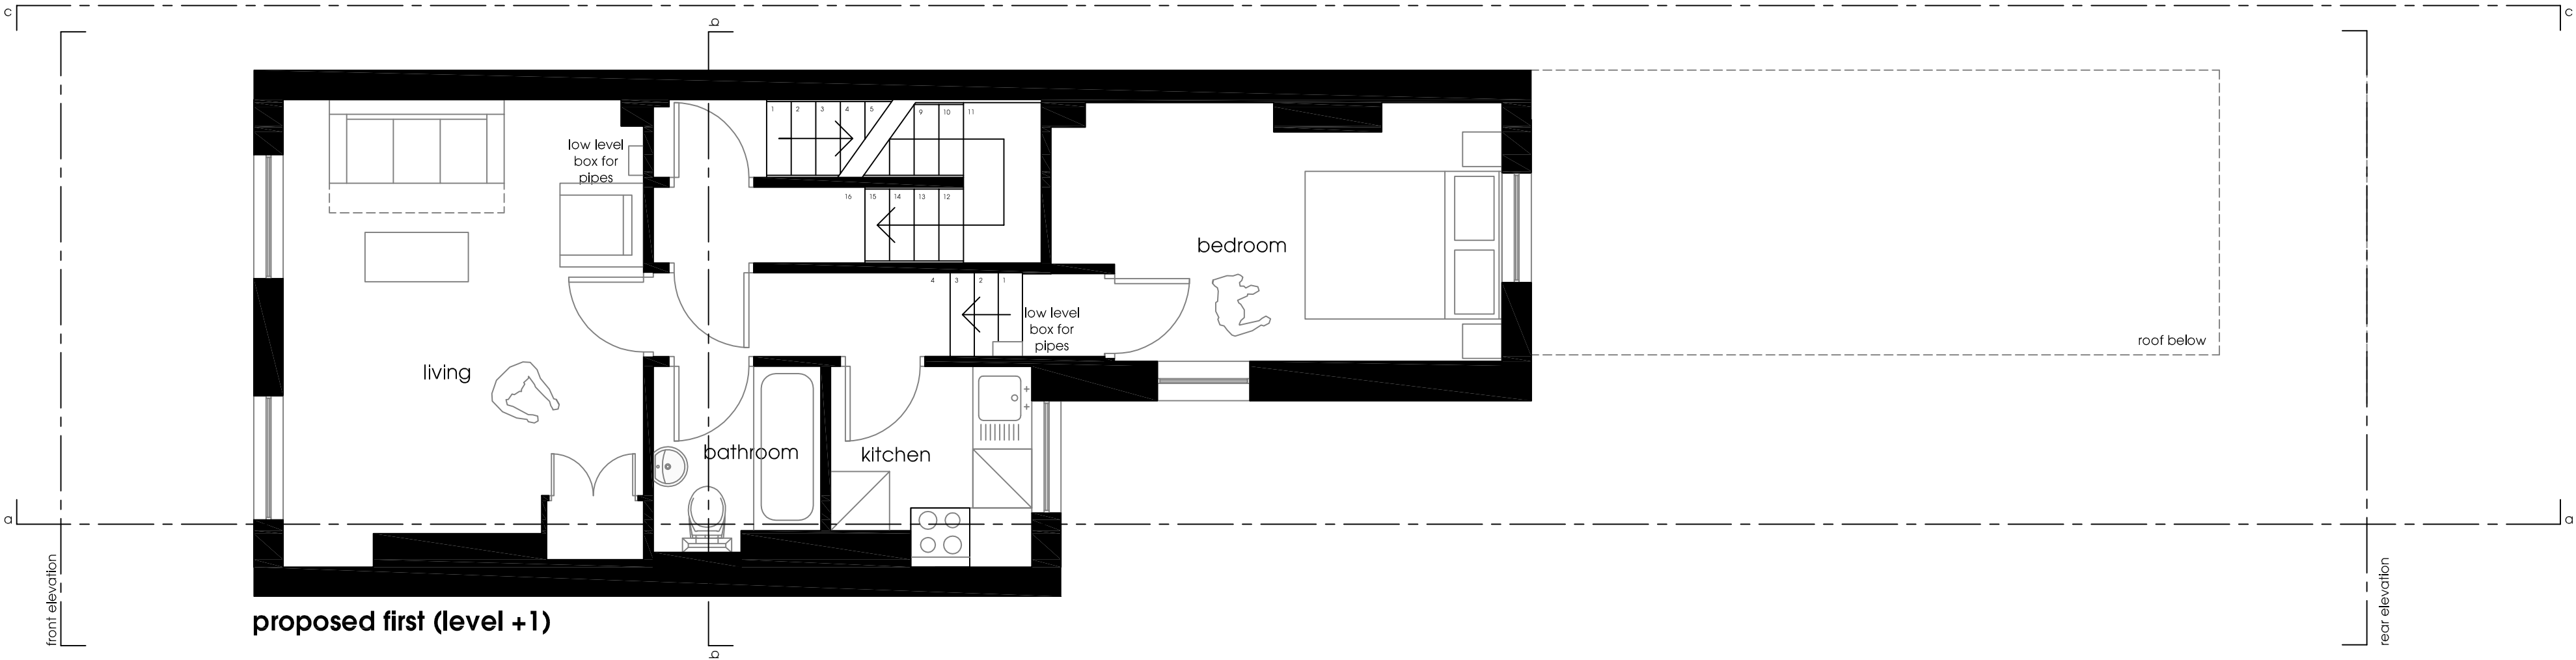

disclaimer: do not scale from this drawing. check all dimensions on site before fabrication or setting out. this document is copyright and may not be reproduced without the permission of the owner.	rev:	notes:	date:	dwn:	iss:	key:	 studio mujo www.studiomujo.com	project: 91 york way, camden, n7 9qf	
								drawing title: existing and proposed floor plans - flat a (level 0)	
client: glencourt properties limited								drawn by: jz checked by: mi issued by: jz date of first issue: 04/01/2010	
								project no: 102 scale @ a2: 1:50	
								drawing no: pl 002 revision: -	
notes: for planning only									

please note all dimensional information is purely for sketch purposes and will need to be checked on site

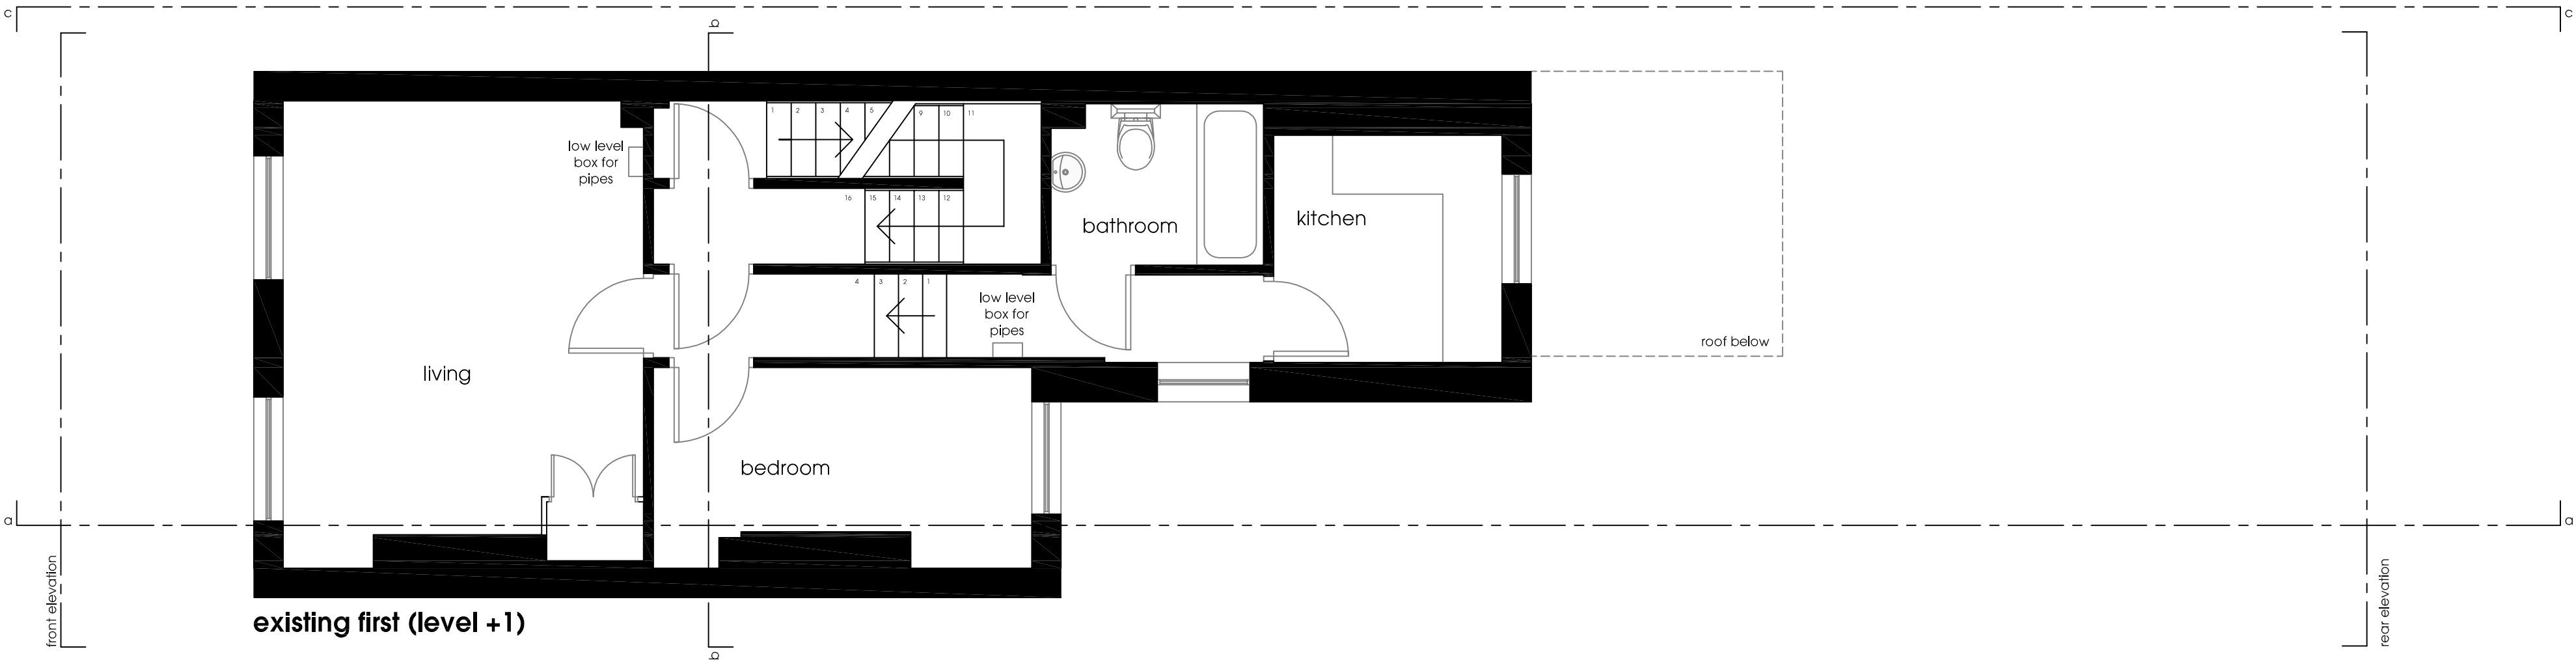


disclaimer:
do not scale from this drawing.
check all dimensions on site before fabrication or setting out.
this document is copyright and may not be reproduced without the permission of the owner.

notes:

for planning only

rev:	notes:	date:	dwn:	iss:	key:

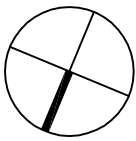




studio
mujo

www.studiomujo.com

client:
glencourt properties limited

project: 91 york way, camden, n7 9qf
drawing title: existing and proposed floor plans - flat b (level 1)
drawn by: jz checked by: mi issued by: jz date of first issue: 04/01/2010
project no: 102 scale @ a2: 1:50
drawing no: pl 003 revision: -

please note all dimensional information is purely for sketch purposes and will need to be checked on site

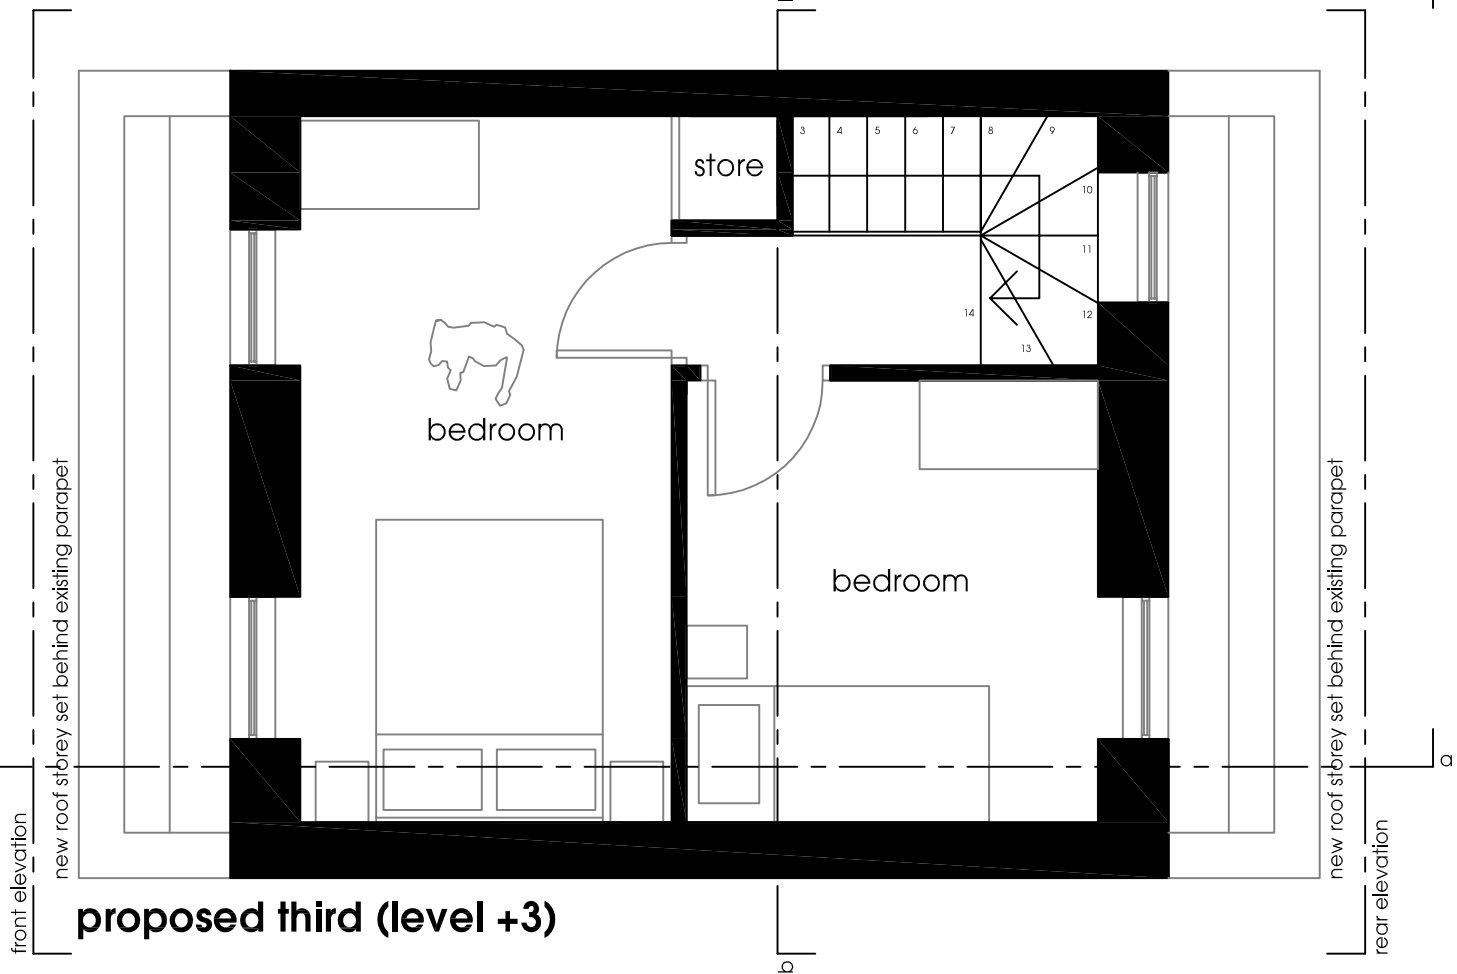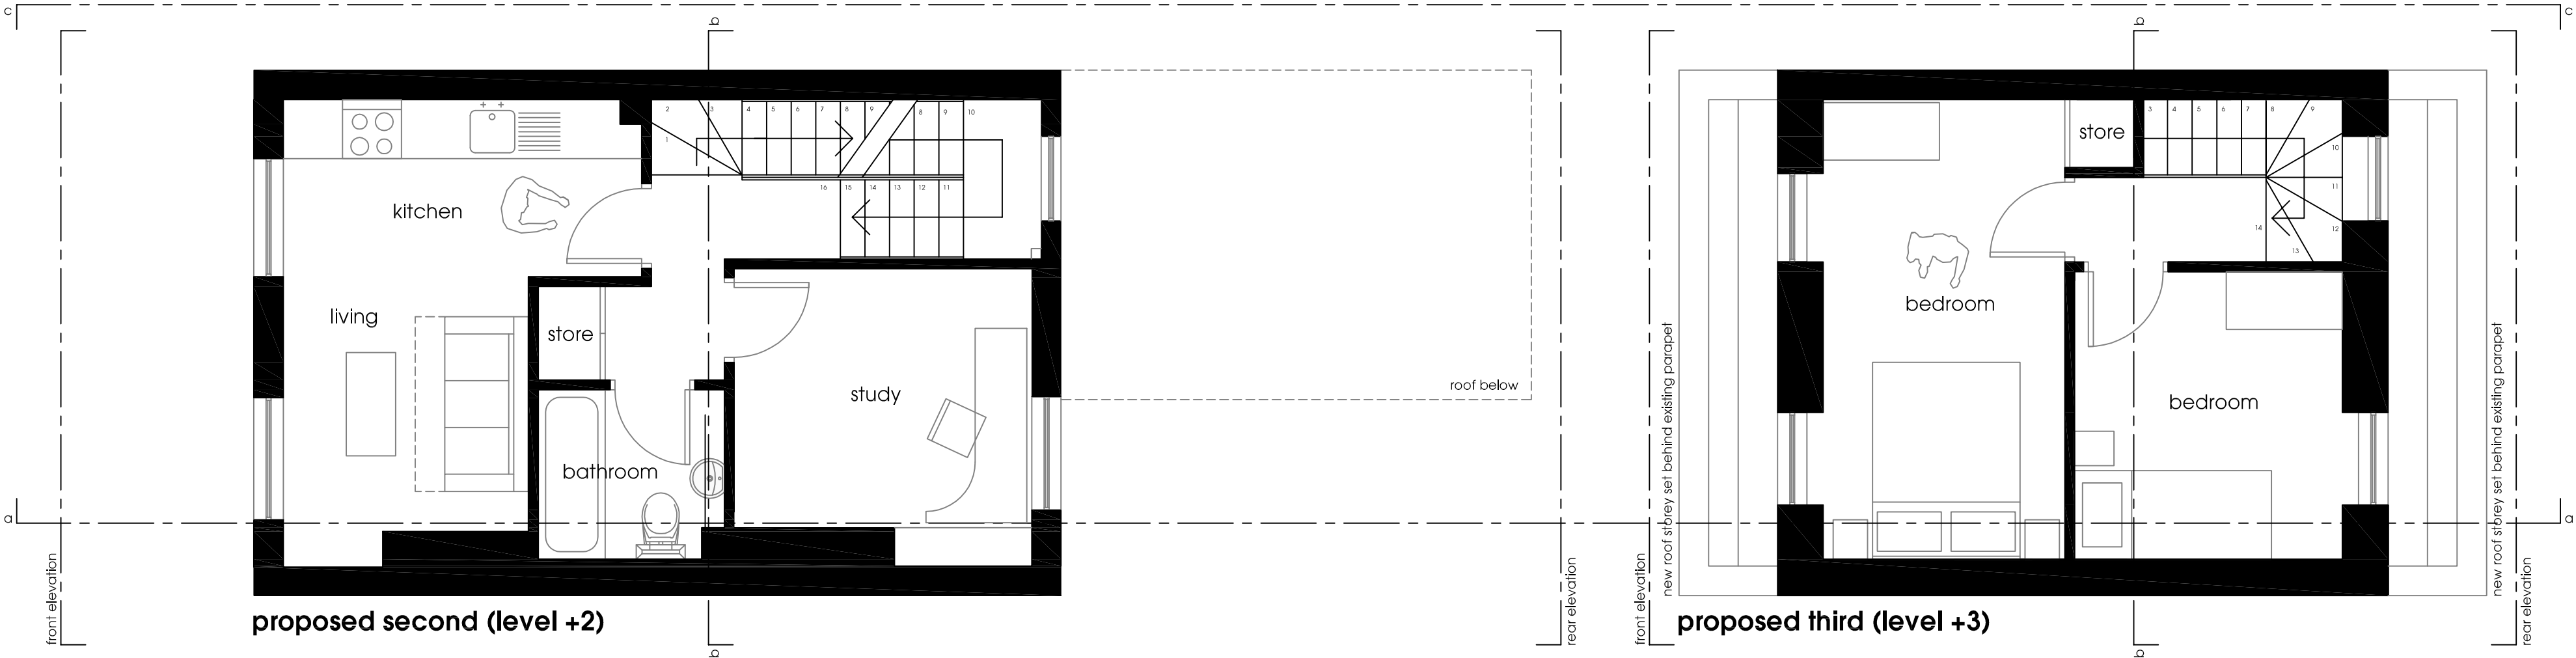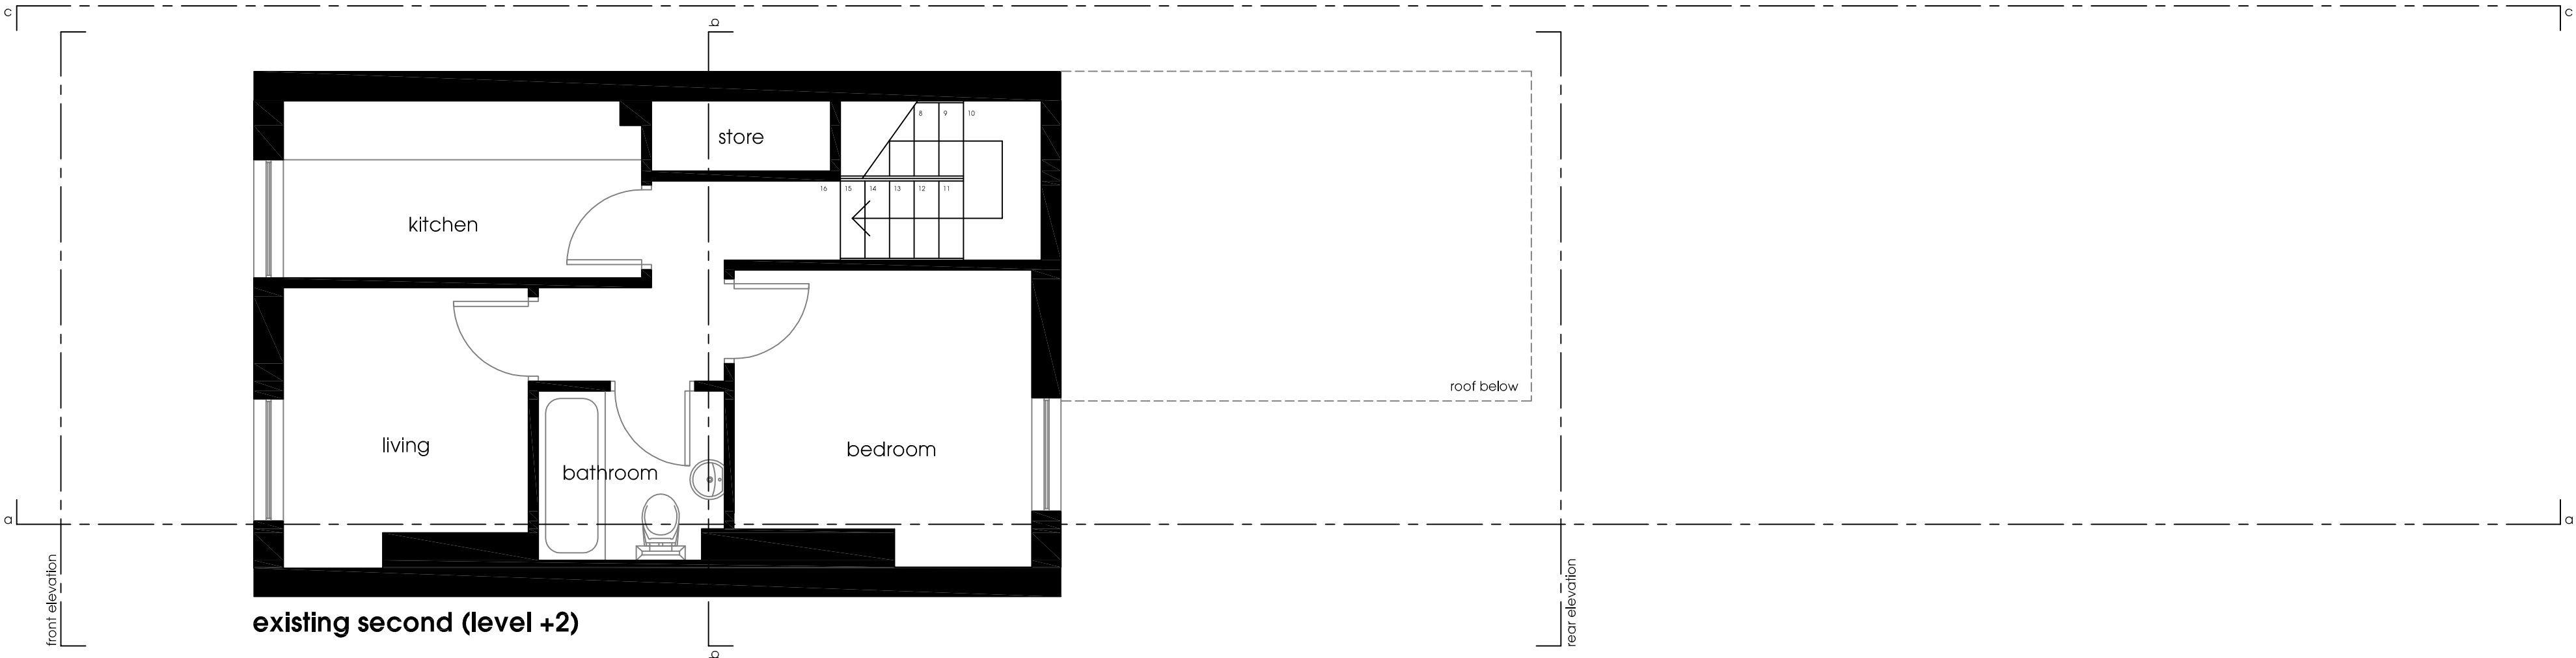


disclaimer:
do not scale from this drawing.
check all dimensions on site before fabrication or setting out.
this document is copyright and may not be reproduced without the permission of the owner.

notes:

for planning only

rev:	notes:	date:	dwn:	iss:	key:

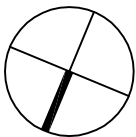

studio
mujo

www.studiomujo.com

client:
glencourt properties limited

project: 91 york way, camden, n7 9qf
drawing title: existing and proposed floor plans - flat c (level 2+3)
drawn by: jz checked by: mi issued by: jz date of first issue: 04/01/2010
project no: 102 scale @ a2: 1:50
drawing no: pl 004 revision: -

please note all dimensional information is purely for sketch purposes and will need to be checked on site



existing front elevation

proposed front elevation

disclaimer: do not scale from this drawing. check all dimensions on site before fabrication or setting out. this document is copyright and may not be reproduced without the permission of the owner. notes: for planning only	rev:	notes:	date:	dwn:	iss:	key:	studio mujo www.studiomujo.com client: glencourt properties limited	project: 91 york way, camden, n7 9qf
								drawing title: existing and proposed front elevation drawn by: jz checked by: mi issued by: jz date of first issue: 04/01/2010 project no: 102 scale @ a2: 1:50 drawing no: pl 005 revision: -

please note all dimensional information is purely for sketch purposes and will need to be checked on site



existing rear elevation

proposed rear elevation

disclaimer:
do not scale from this drawing.
check all dimensions on site before fabrication or setting out.
this document is copyright and may not be reproduced without the permission of the owner.

notes:

for planning only

rev:	notes:	date:	dwn:	iss:	key:

studio
mujo

www.studiomujo.com

client:
glencourt properties limited

project: 91 york way, camden, n7 9qf
drawing title: existing and proposed rear elevation
drawn by: jz checked by: mi issued by: jz date of first issue: 04/01/2010
project no: 102 scale @ a2: 1:50
drawing no: pl 006 revision: -