
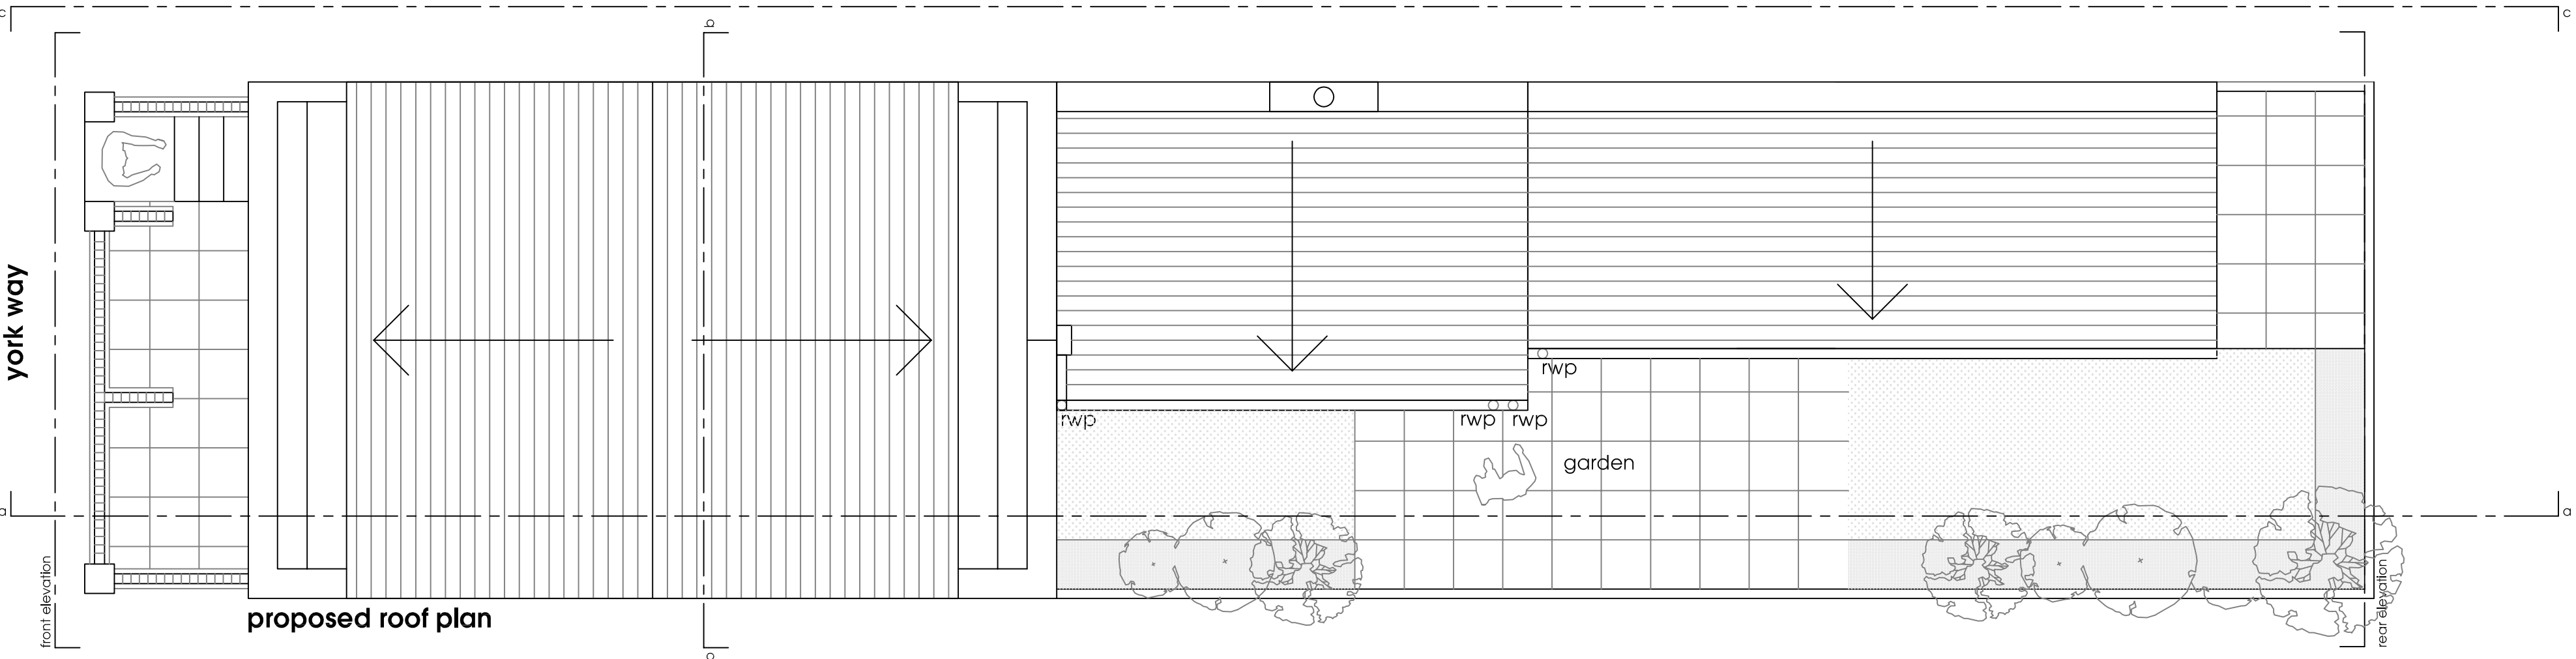


please note all dimensional information is purely for sketch purposes and will need to be checked on site

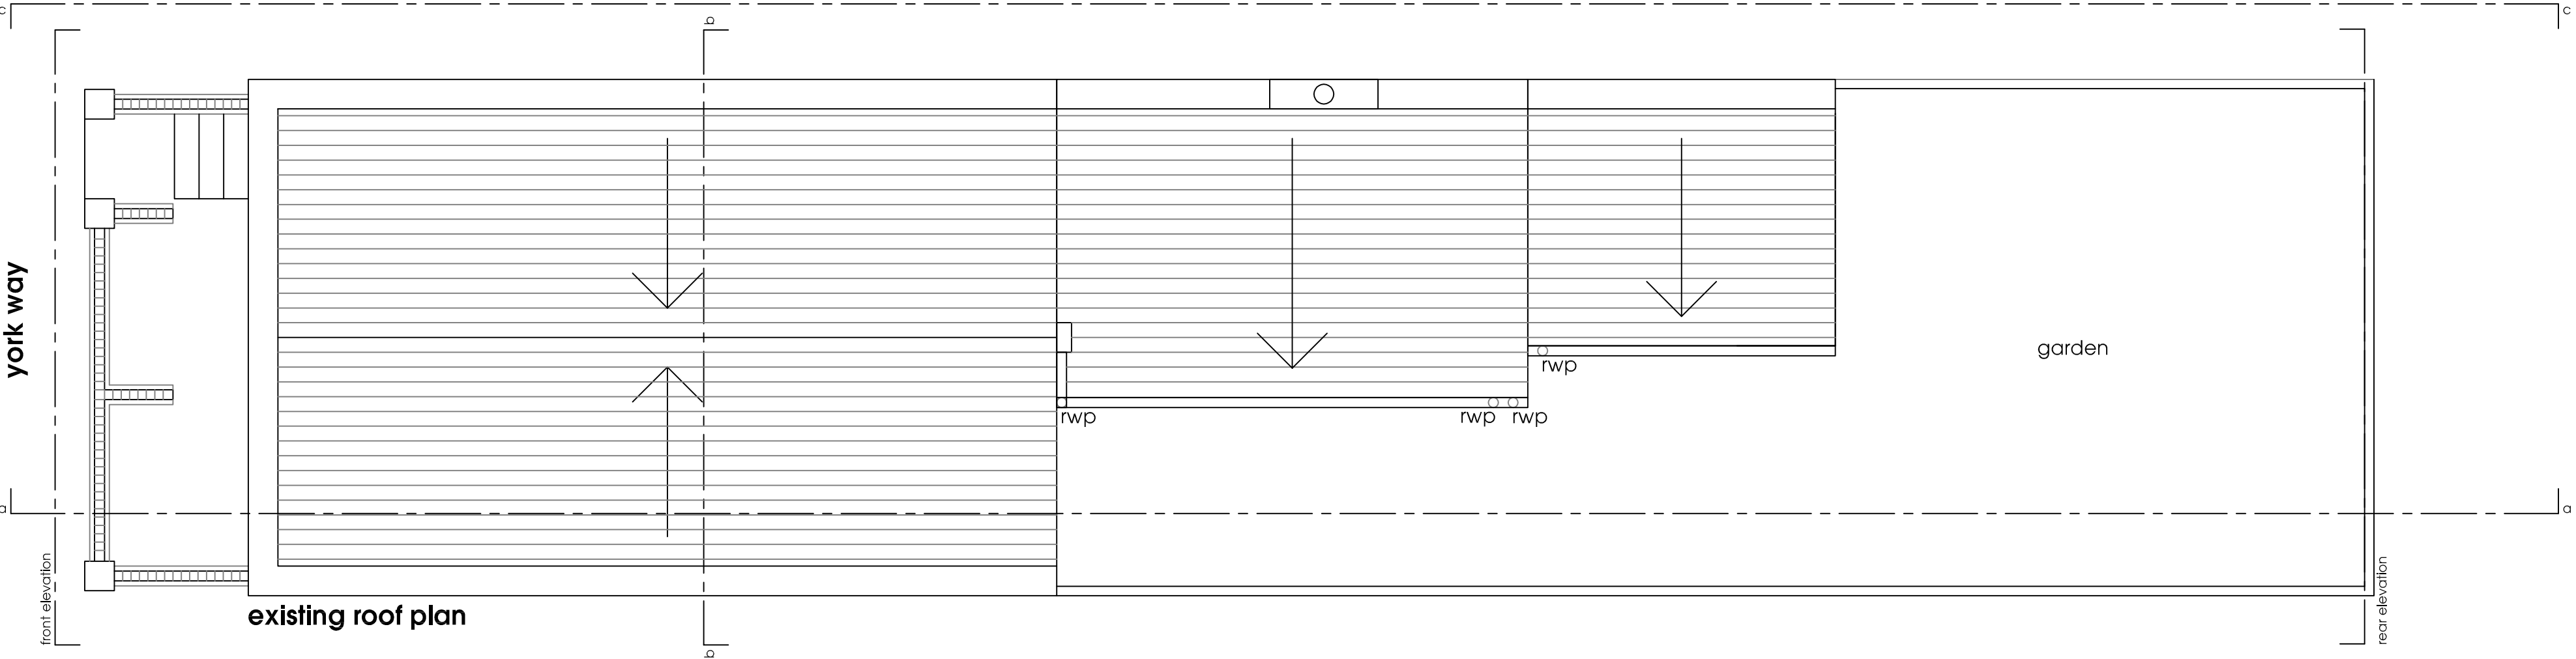


disclaimer:
do not scale from this drawing.
check all dimensions on site before fabrication or setting out.
this document is copyright and may not be reproduced without the permission of the owner.

notes:

for planning only

rev:	notes:	date:	dwn:	iss:	key:

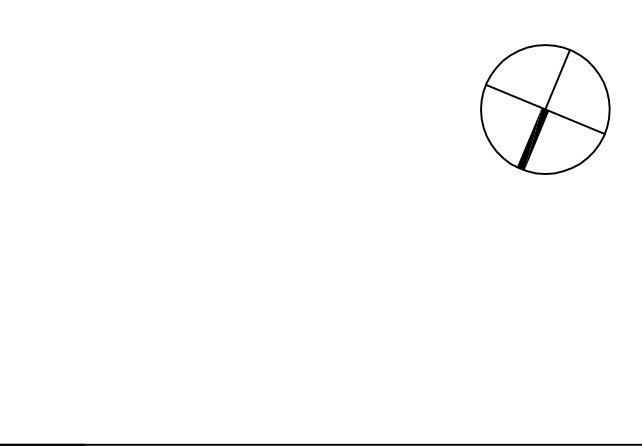

studio
mujo

www.studiomujo.com

client:
glencourt properties limited

project: 91 york way, camden, n7 9qf
drawing title: existing and proposed roof plans
drawn by: jz checked by: mi issued by: jz date of first issue: 04/01/2010
project no: 102 scale @ a2: 1:50
drawing no: pl012 revision: -