


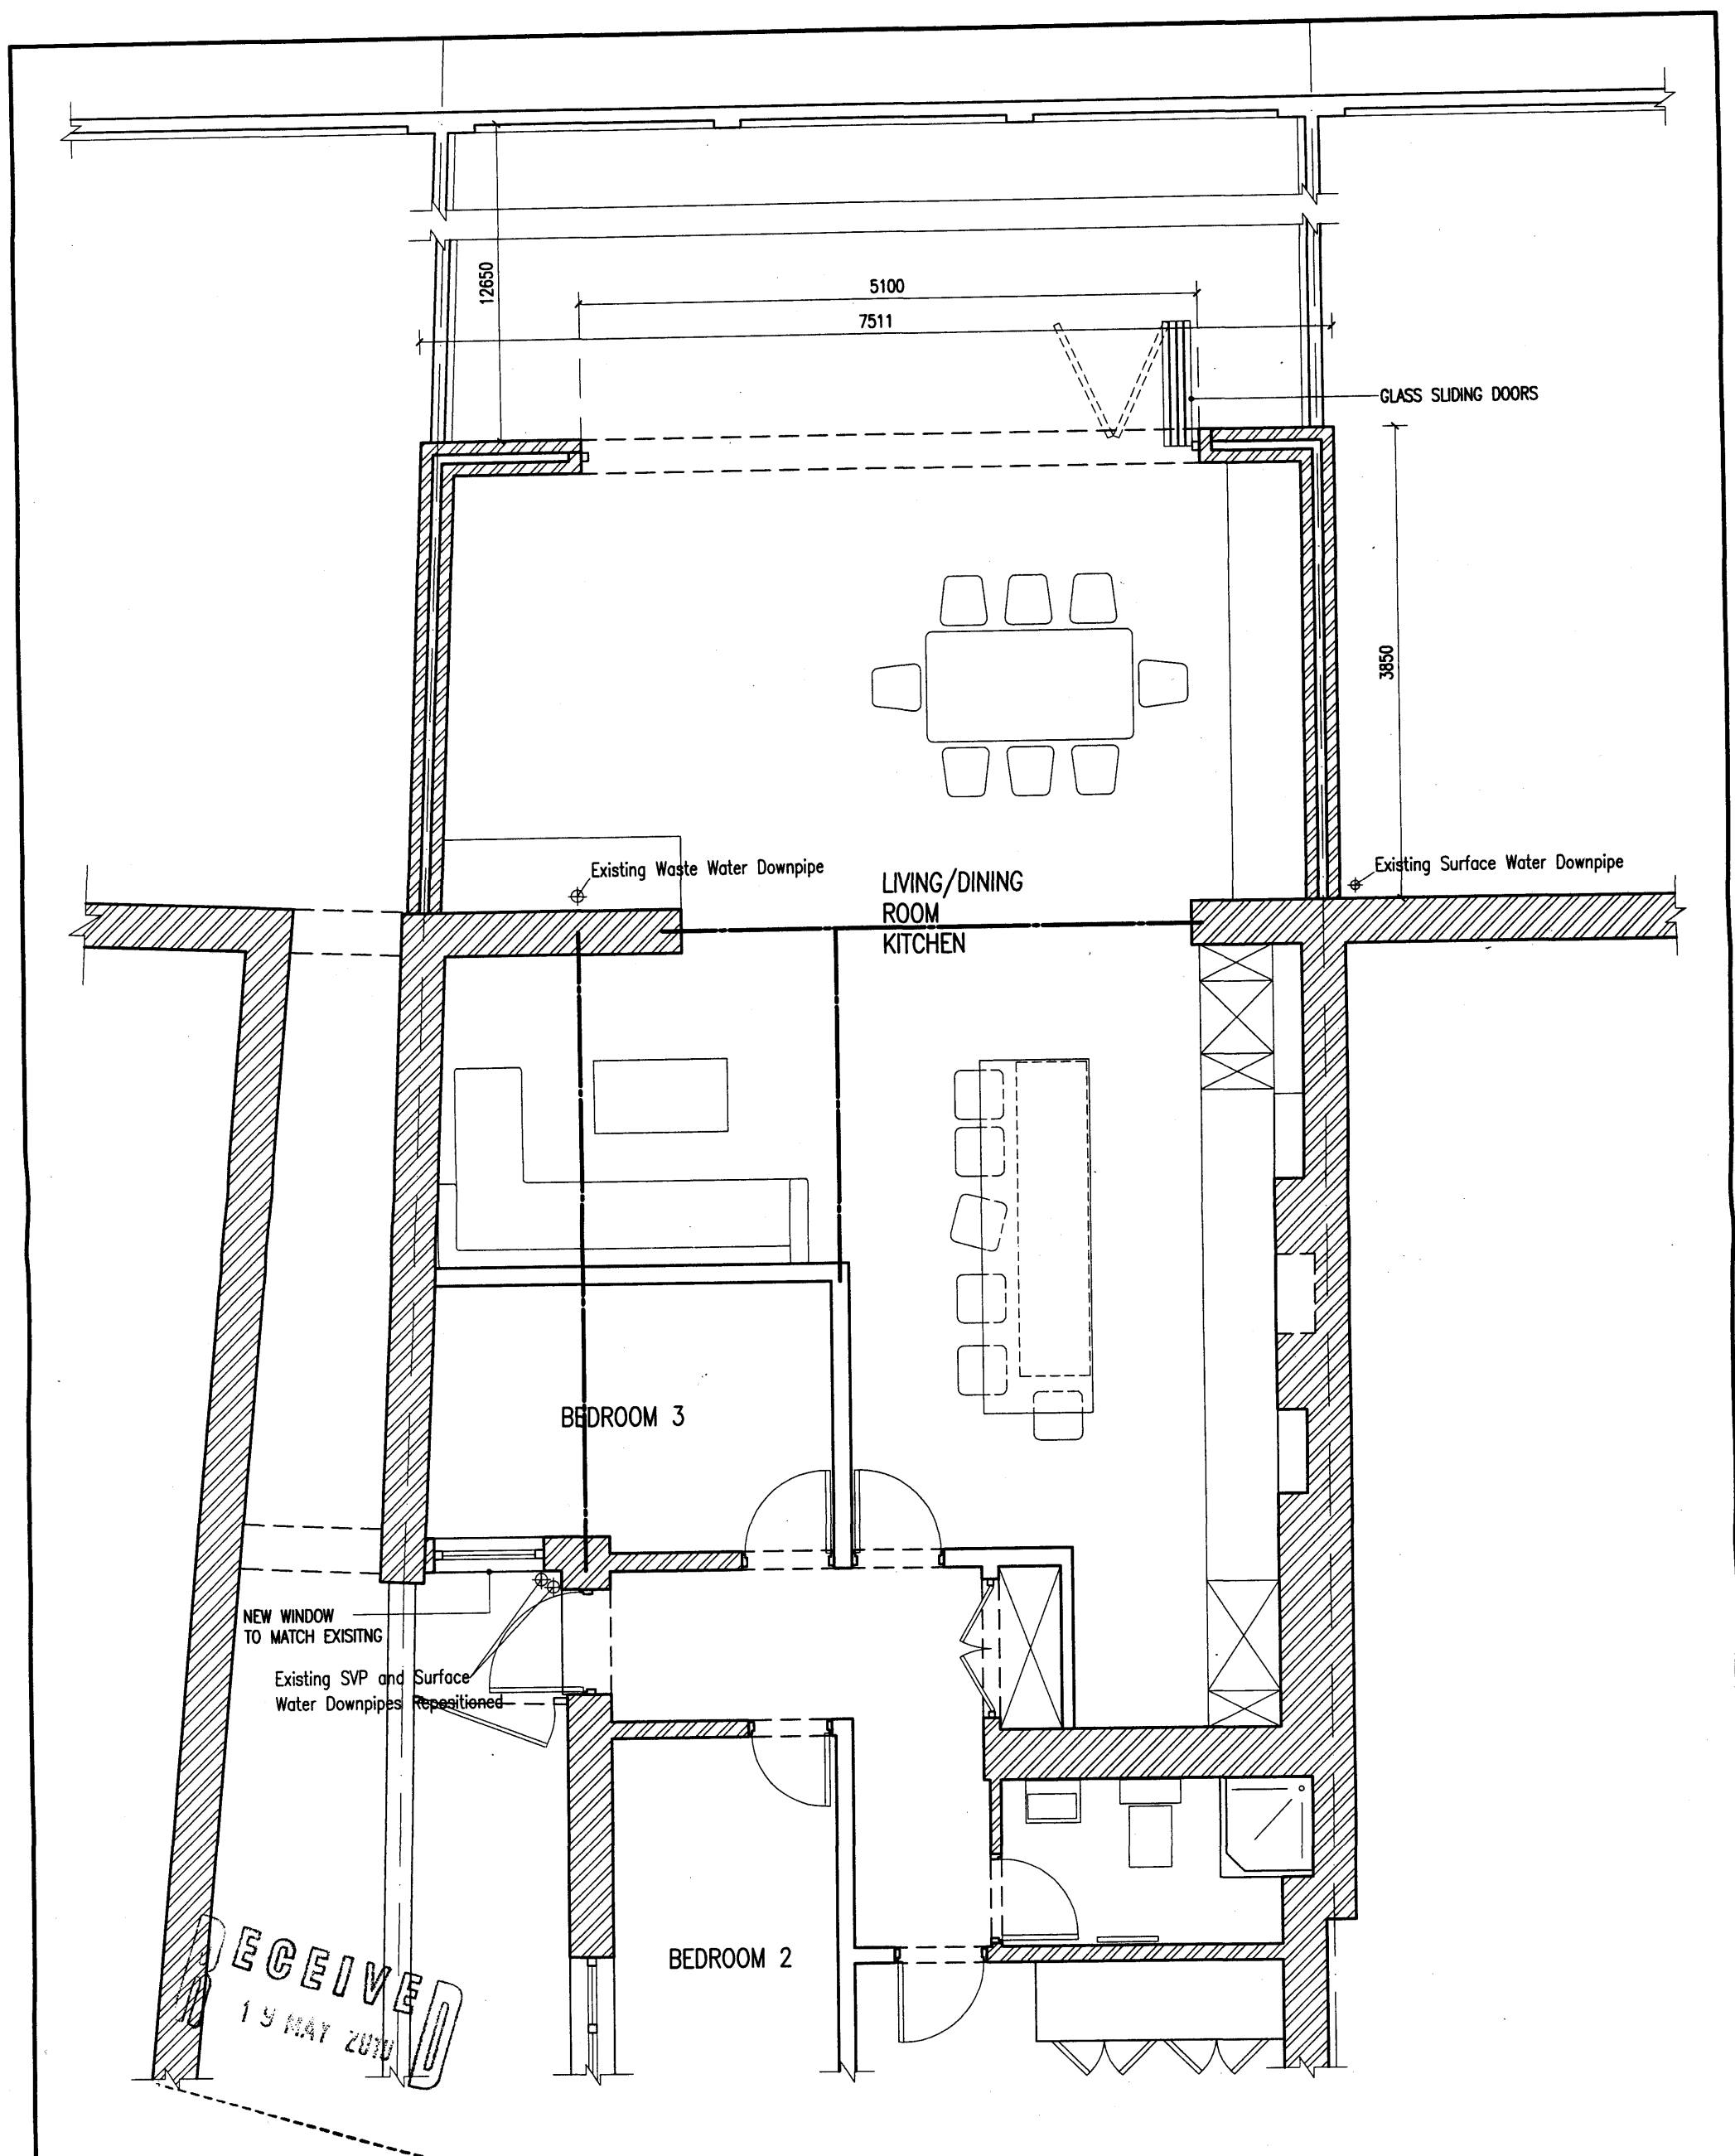

PROPOSED LOWER GROUND FLOOR PLAN

PROJECT : EXTENSION & REMODELLING
LOCATION : 49A BROADHURST GARDENS
LONDON NW6 3QT

REVISION NOTES :


A: Drawing name revised

19 May 2010

DRWG NO :EXN/157/07A

SCALE : 1:50

DATE :DECEMBER.09

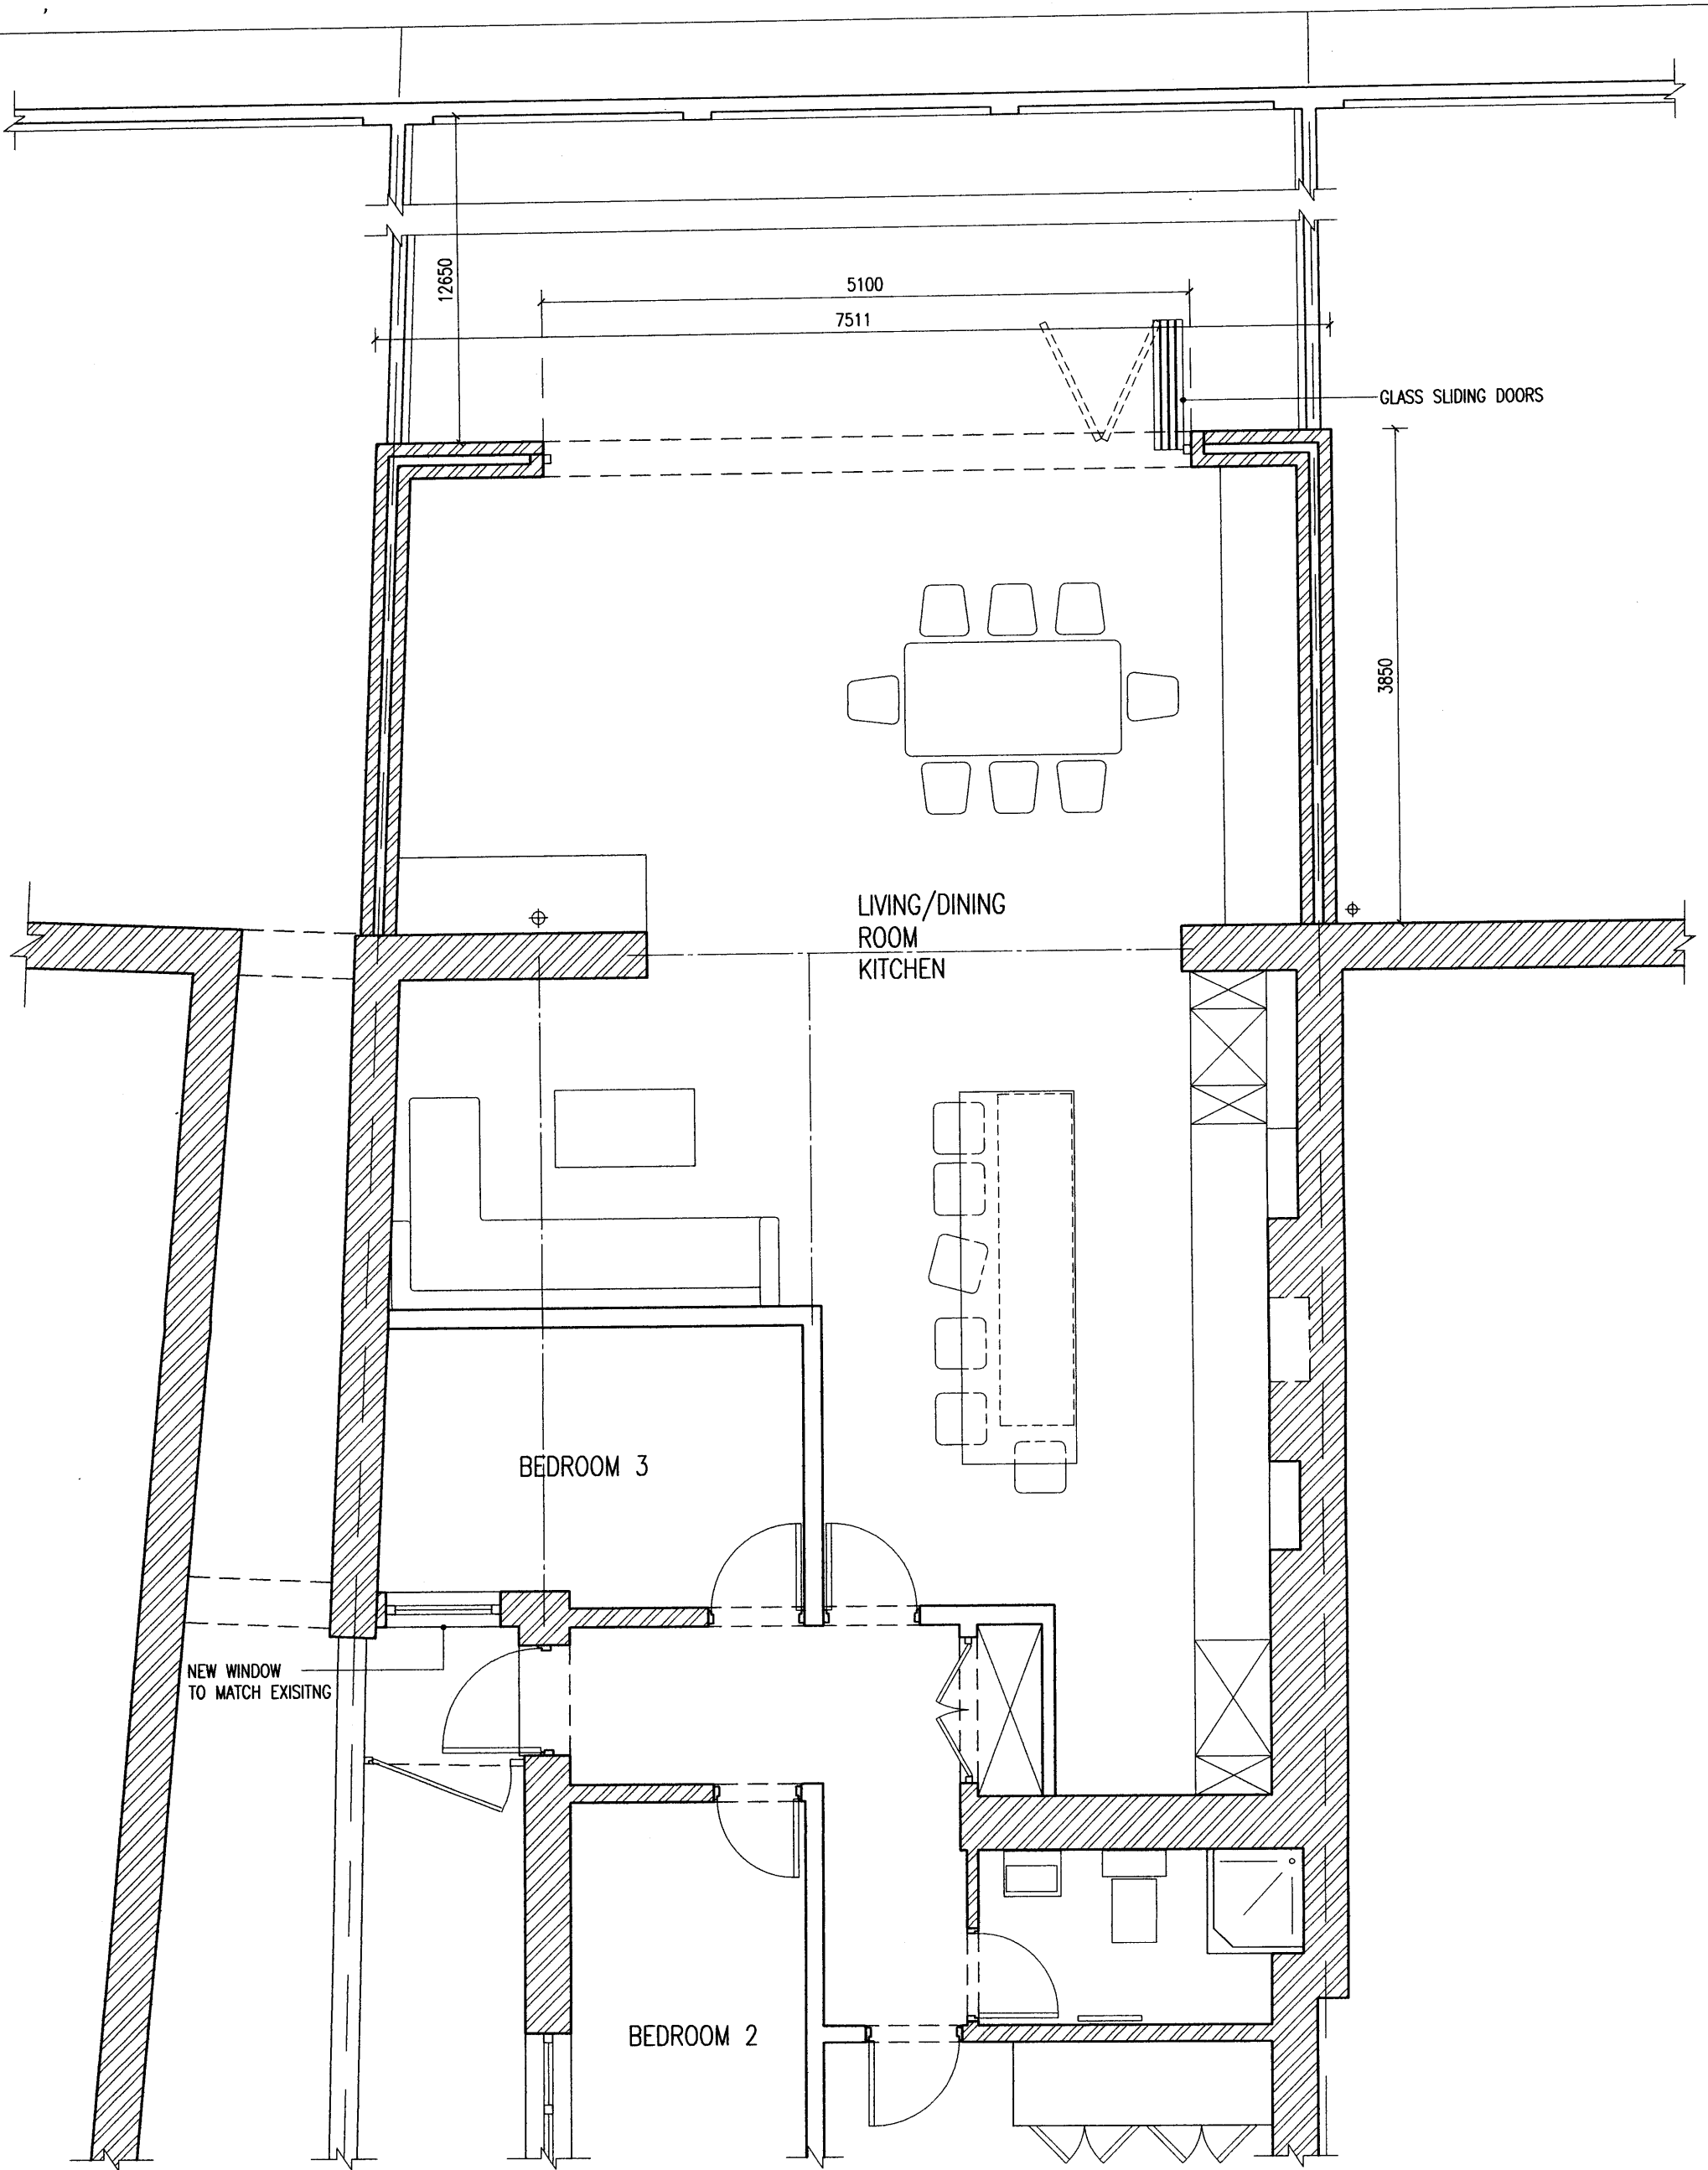

PROPOSED GROUND FLOOR PLAN

PROJECT : EXTENSION & REMODELLING

LOCATION : 49A BROADHURST GARDENS
LONDON NW6 3QT

REVISION NOTES :

DRWG NO :EXN/157/07
SCALE : 1:50
DATE :DECEMBER.09



PROPOSED RAIN WATER PIPE

GLASS SLIDING DOORS
FULL HEIGHT

BRICKS AND POINTING TO MATCH
EXISTING EXACTLY

PROPOSED REAR ELEVATION

PROJECT : EXTENSION & REMODELLING
LOCATION : 49A BROADHURST GARDENS
LONDON NW6 3QT

REVISION NOTES :

DRWG NO :EXN/157/08
SCALE : 1:50
DATE :DECEMBER.09



P R O P O S E D S I D E E L E V A T I O N

PROJECT : E X T E N S I O N & R E M O D E L L I N G
LOCATION : 4 9 A B R O A D H U R S T G A R D E N S
 L O N D O N N W 6 3 Q T

REVISION NOTES :

DRWG NO :EXN/157/09
SCALE : 1:50
DATE :DECEMBER.09