
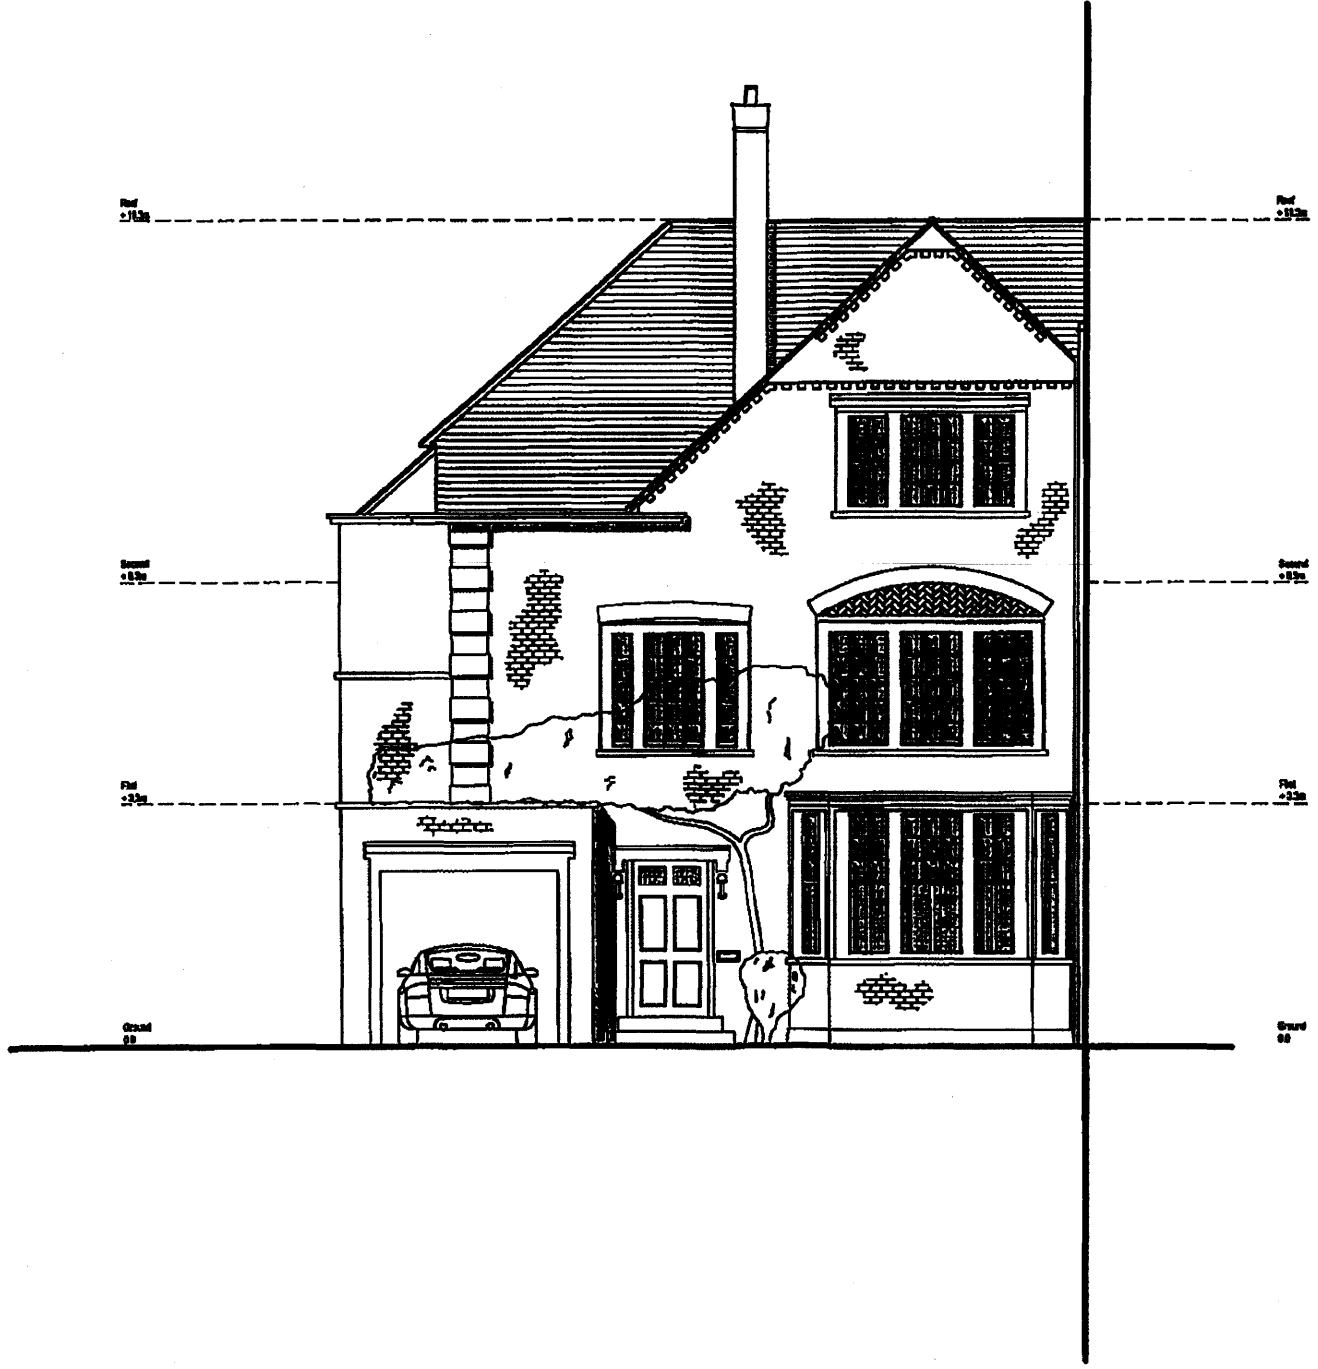


Do not scale from this drawing.
 This drawing is copyright to AR Architectural Design
 All dimensions are in millimeters unless otherwise
 stated.
 This drawing derives from information from others.
 All drawings subject to site survey

RECEIVED
 25 MAY 2005

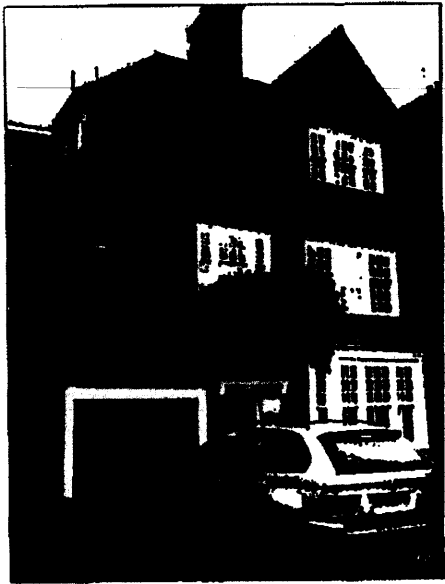

AR architectural design AR 197 Wadham Road, London E17 4HU t 07967 086 307 f 020 7523 2788 e atzaz@hotmail.com	project 43 Hollycroft Ave. NW3	client Marc Delane	title Existing Front Elevation	drawing no. GA 003	revision	scale 1:100 @ A3
				prelimin dwg.		drawn AR
				tender dwg.		date 30/08/04
				contract dwg.		