

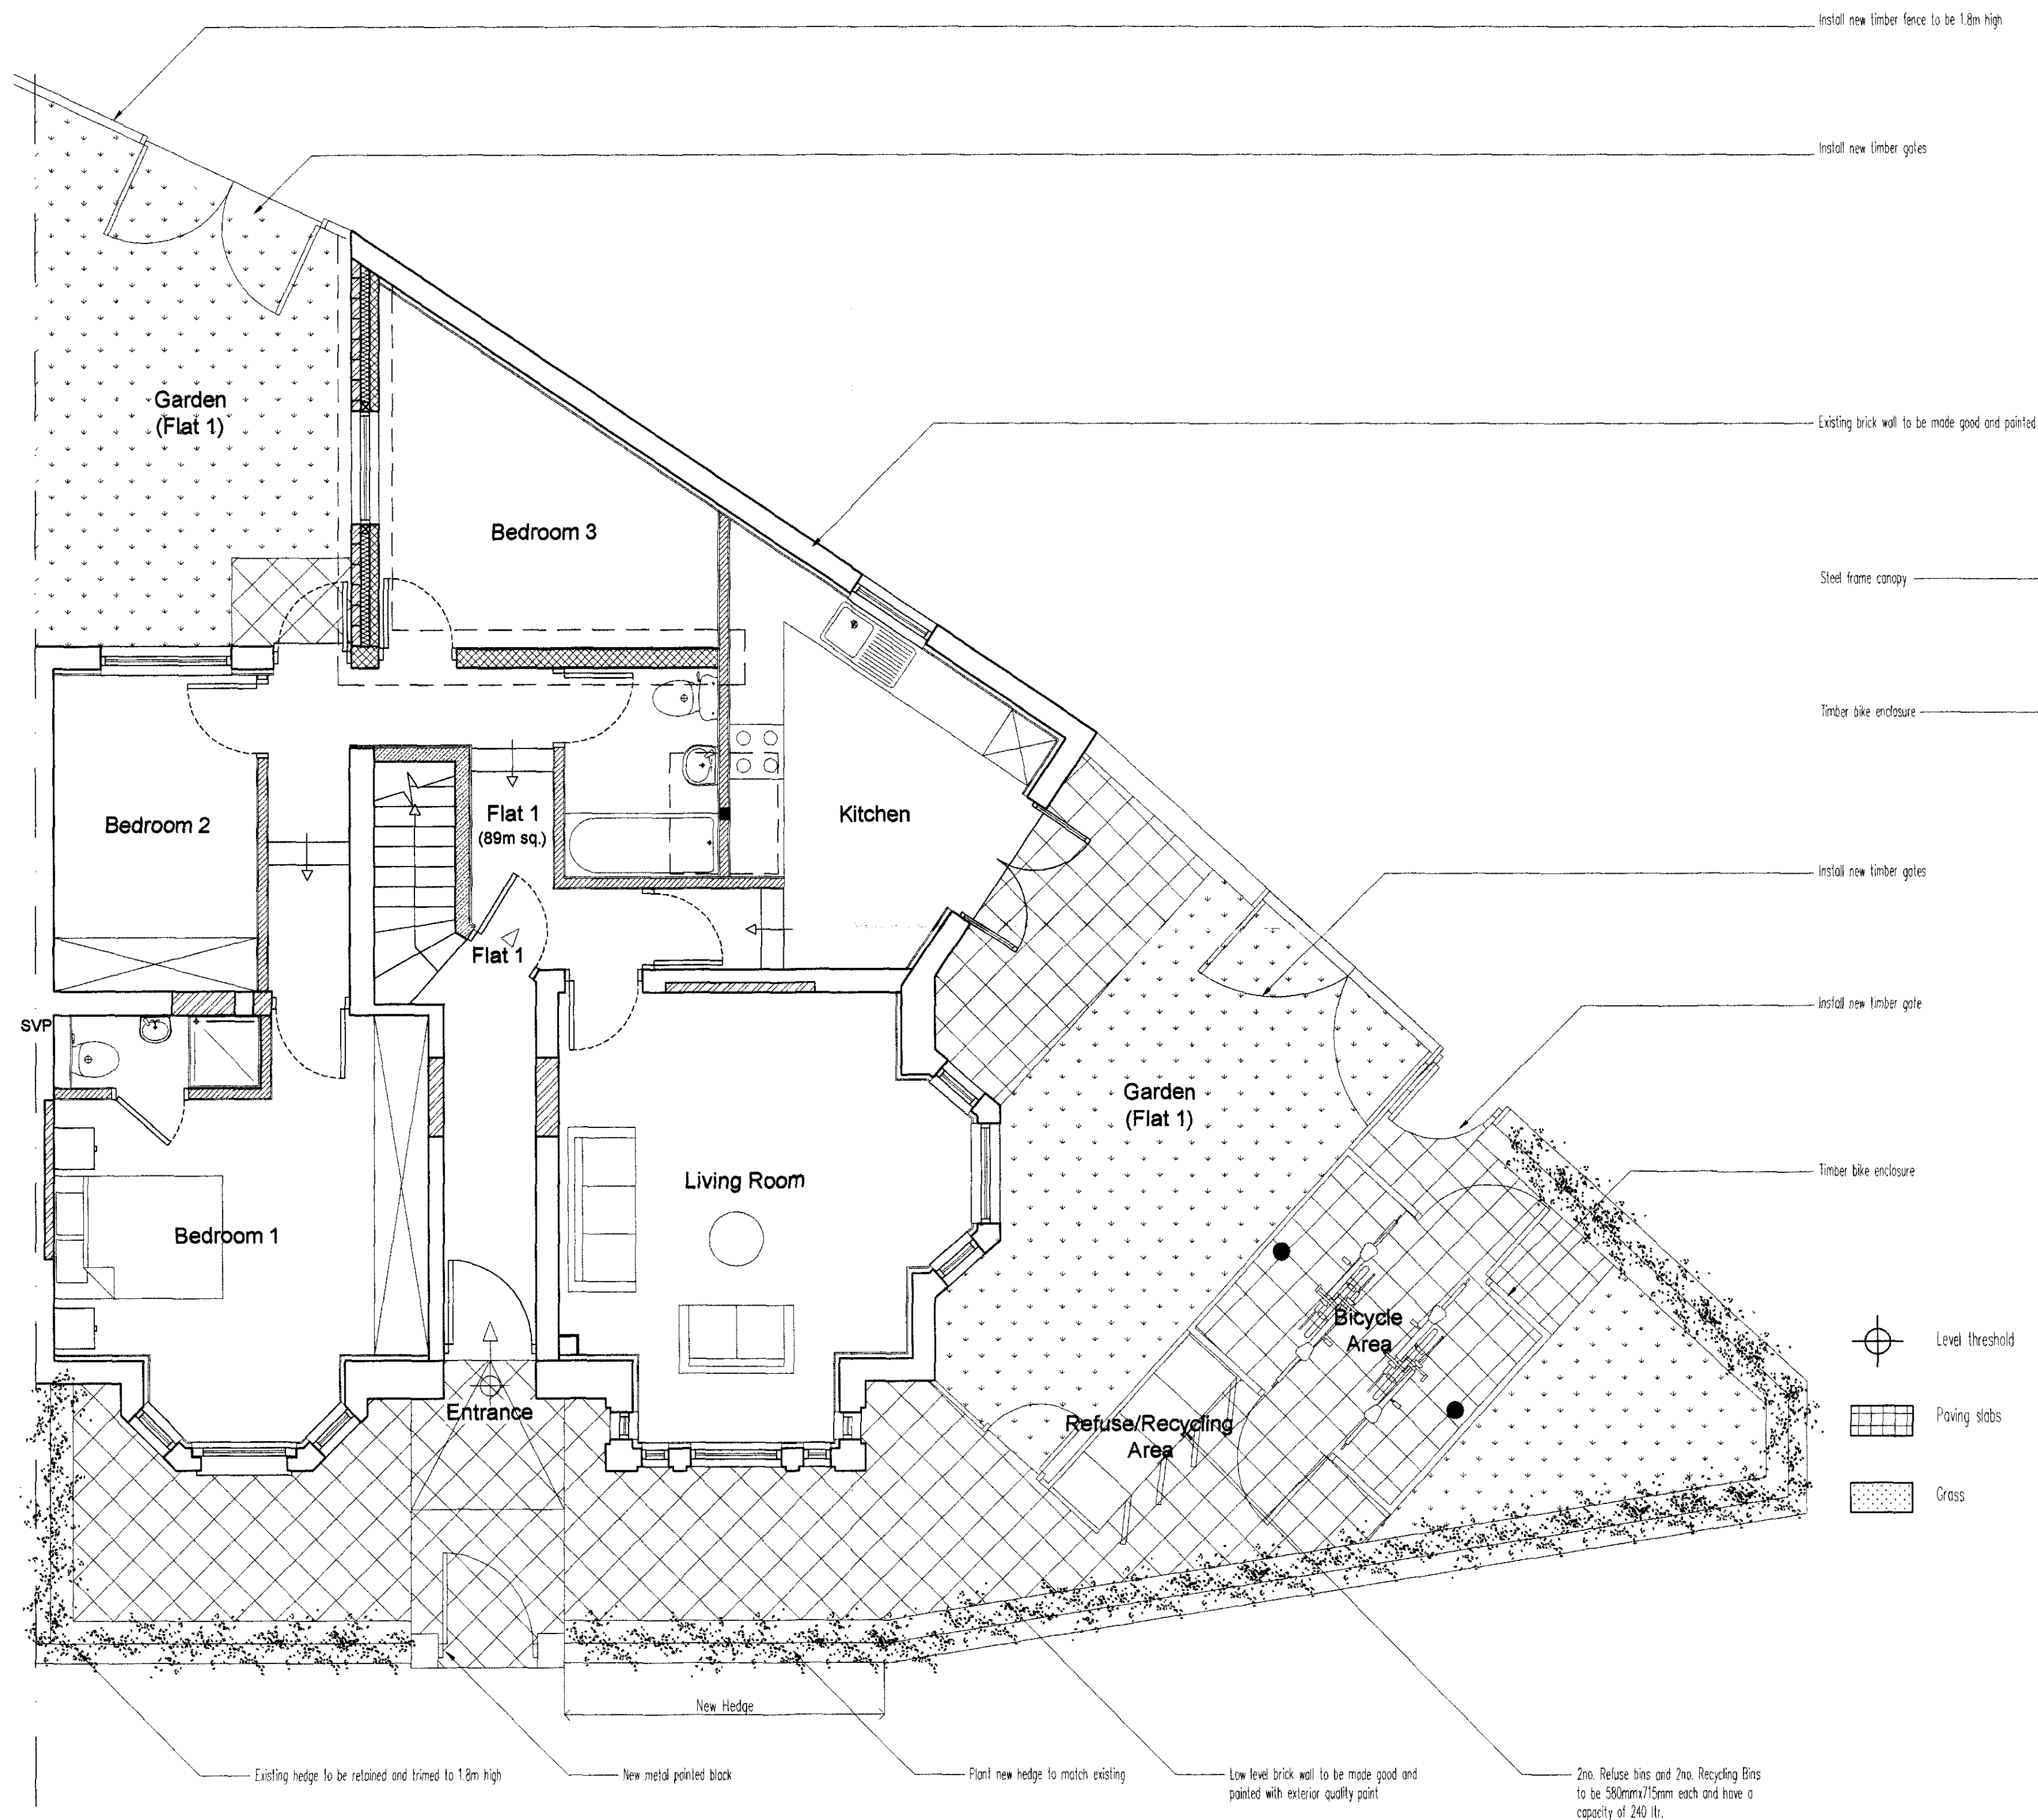



No scaled dimensions to be taken from this drawing. All dimensions to be site checked.

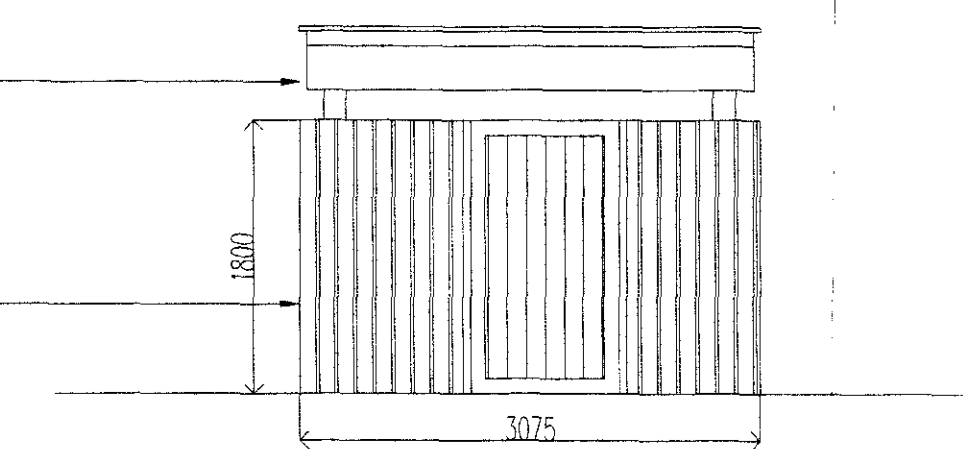


Ground Floor Plan
Scale 1:50

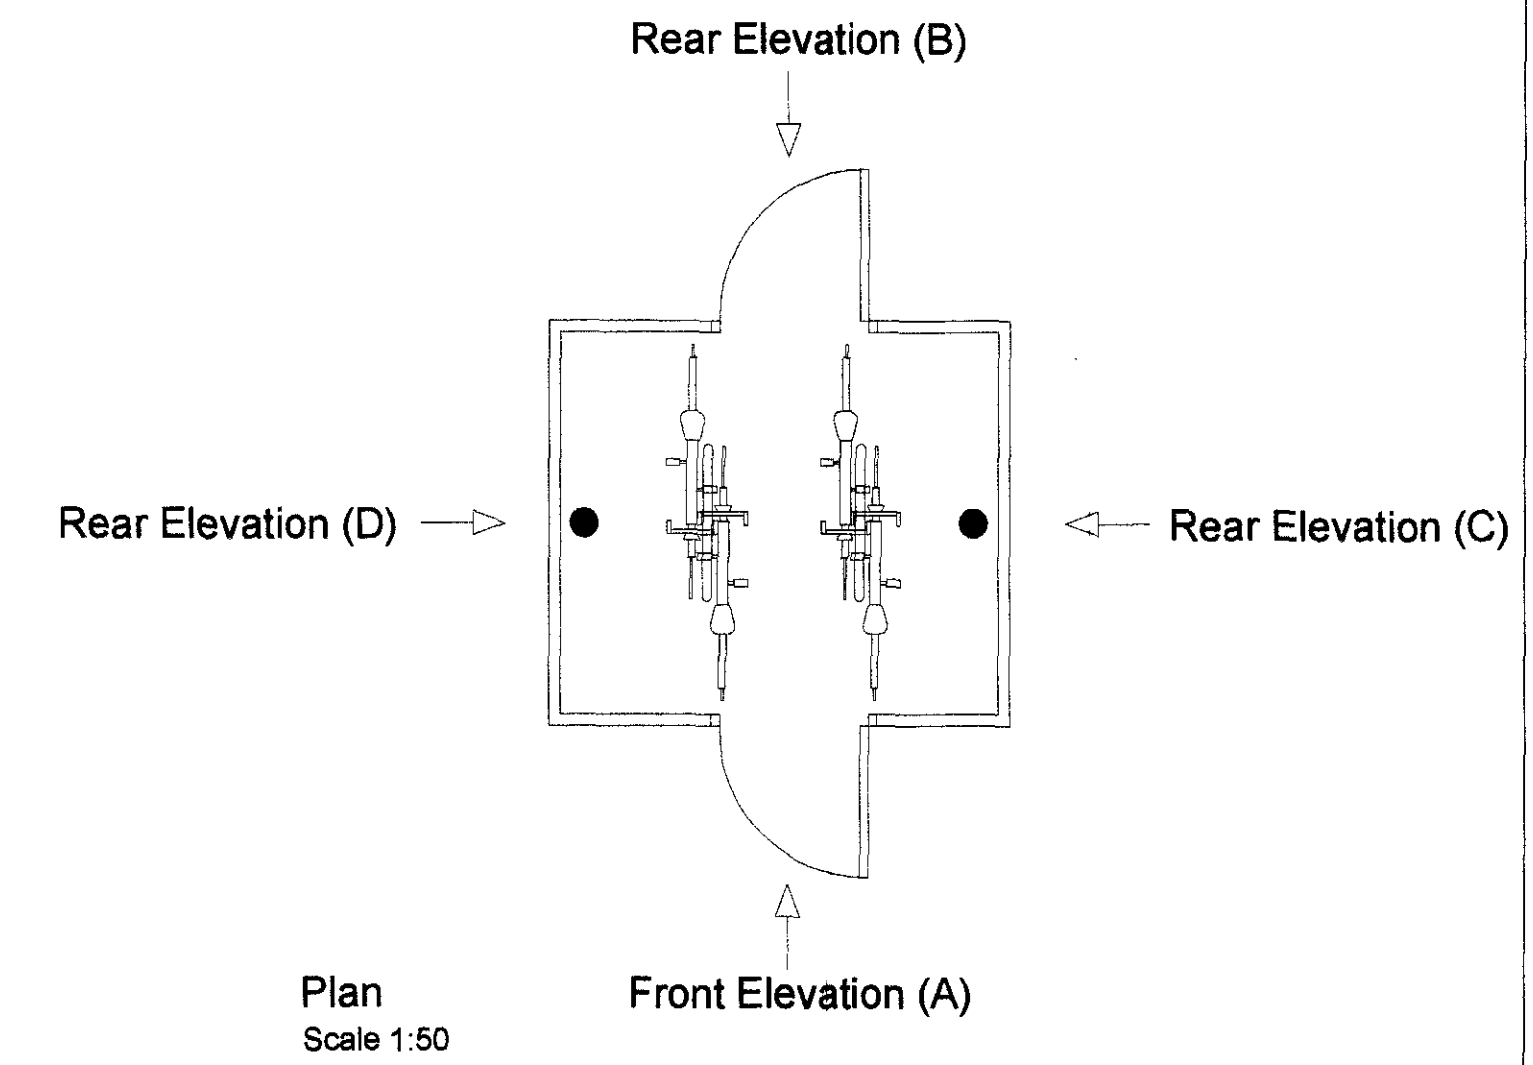


Front Elevation (A)
Scale 1:50

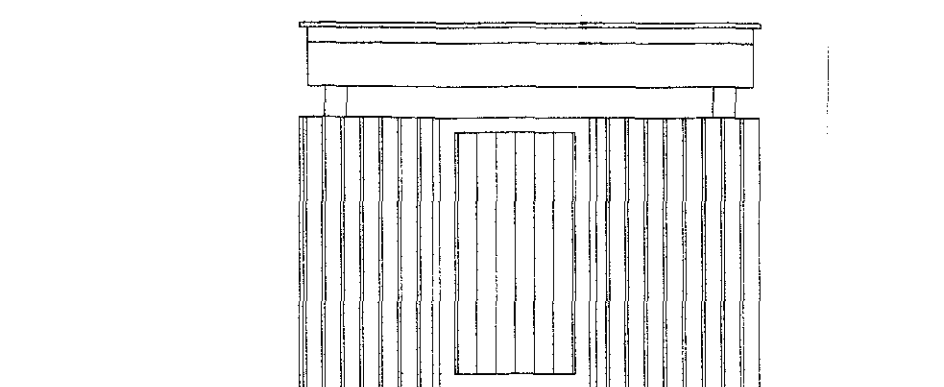

Rear Elevation (B)
Scale 1:50

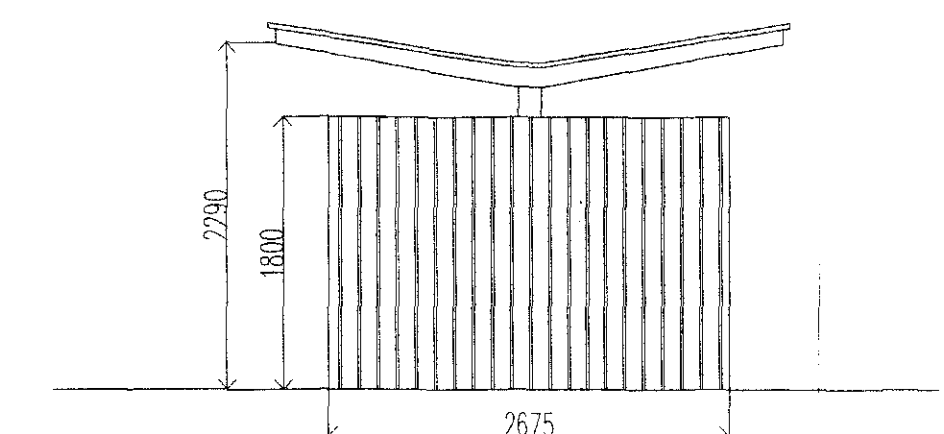

Side Elevation (C)
Scale 1:50

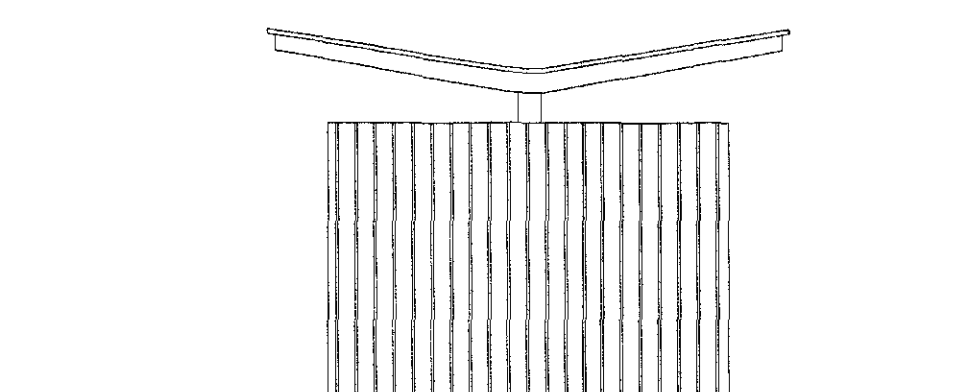

Side Elevation (C)
Scale 1:50

CGA architects
221 East Barnet Road,
Barnet, Herts EN4 8QS
Tel: 020 8449 5100
Fax: 020 8449 5170

Client: Prodigy Estates Ltd.

Site: 145 Iverson Road
London, NW6 2RA

Scale: 1:10 Drawn:
Date: May 2010

Title: Discharge of Conditions
External Works, Refuse
and Bike Enclosure as
Proposed

Drg. No. 622/02 Rev. #