



FRONT ELEVATION

Second floor flat 69 Gilling Court, Belsize Grove.


SCALE 1 : 50

RECEIVED
19 MAY 2010

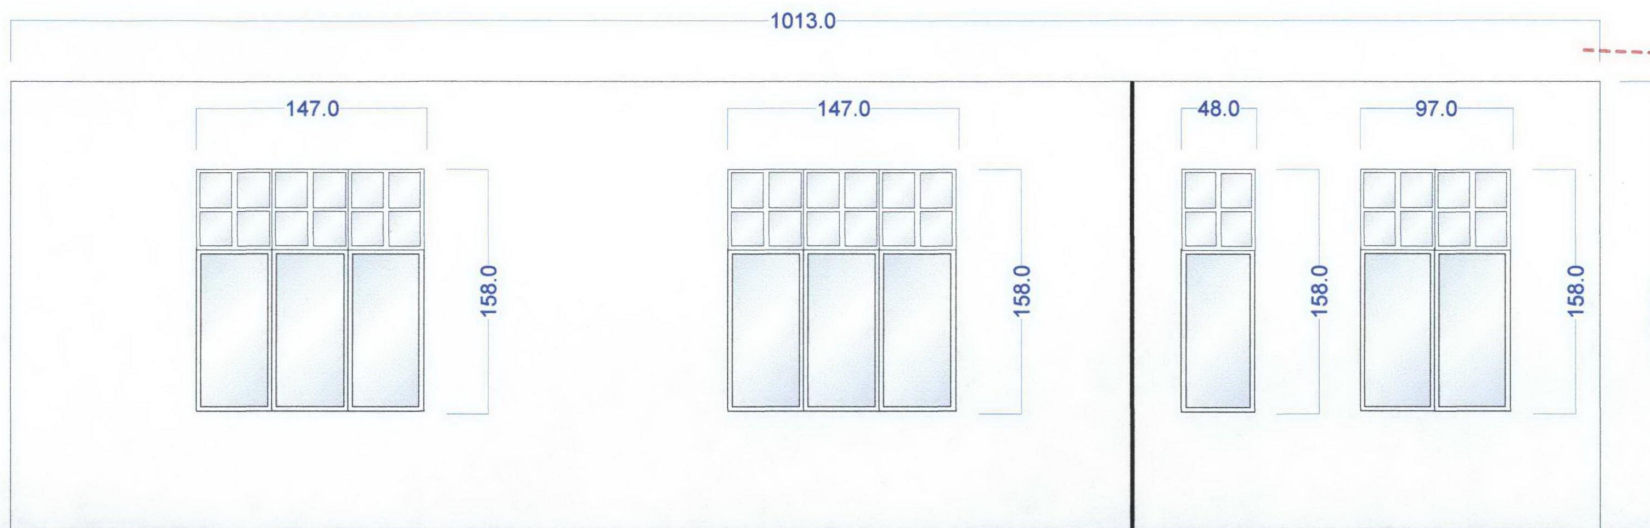

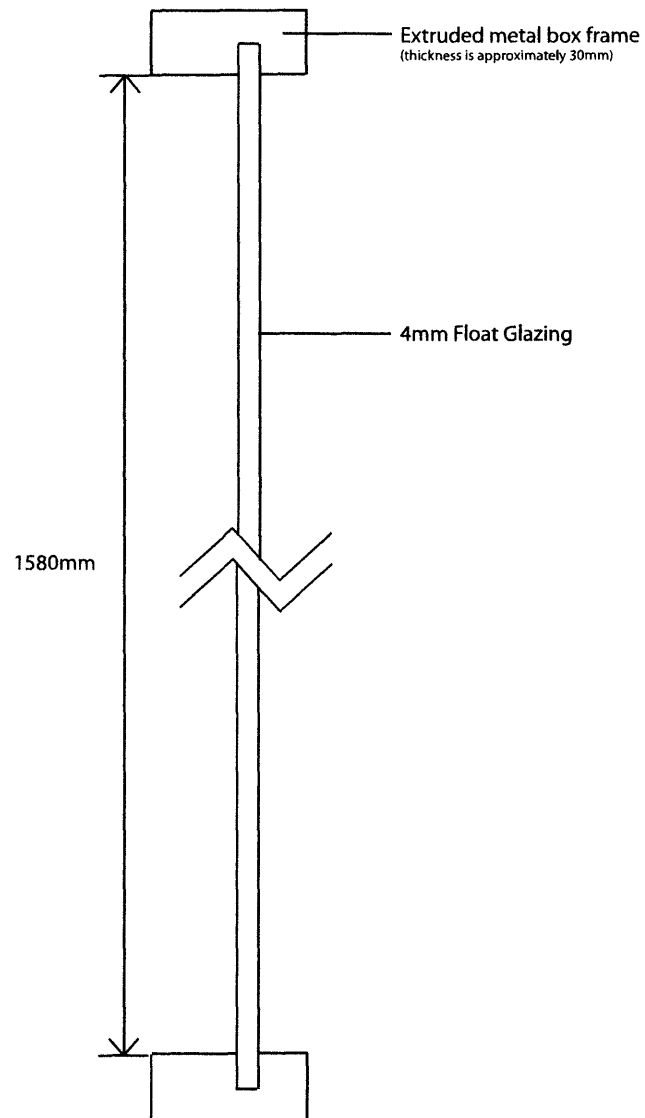

Detail 1 - Existing Cross-section

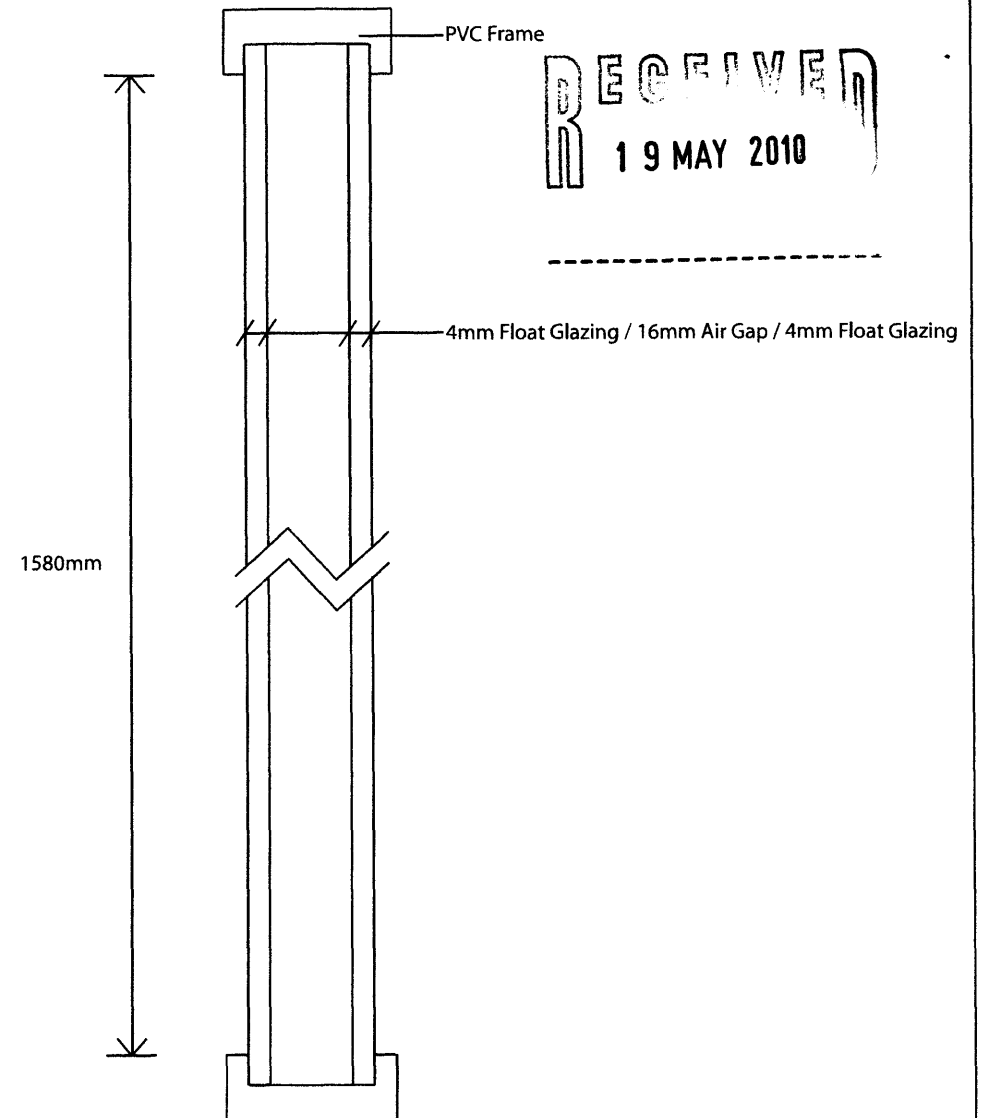

Detail 2 - Proposed Cross-section

Window Detail -
Existing and Proposed
Cross-sections

Date	17th May 2010
Scale	1:1
Made By	EG

Flat 69, Gilling Court,
Belsize Park Road,
London NW3 4XB

DWG WD/EP/001

CC REF: 2010/1727