


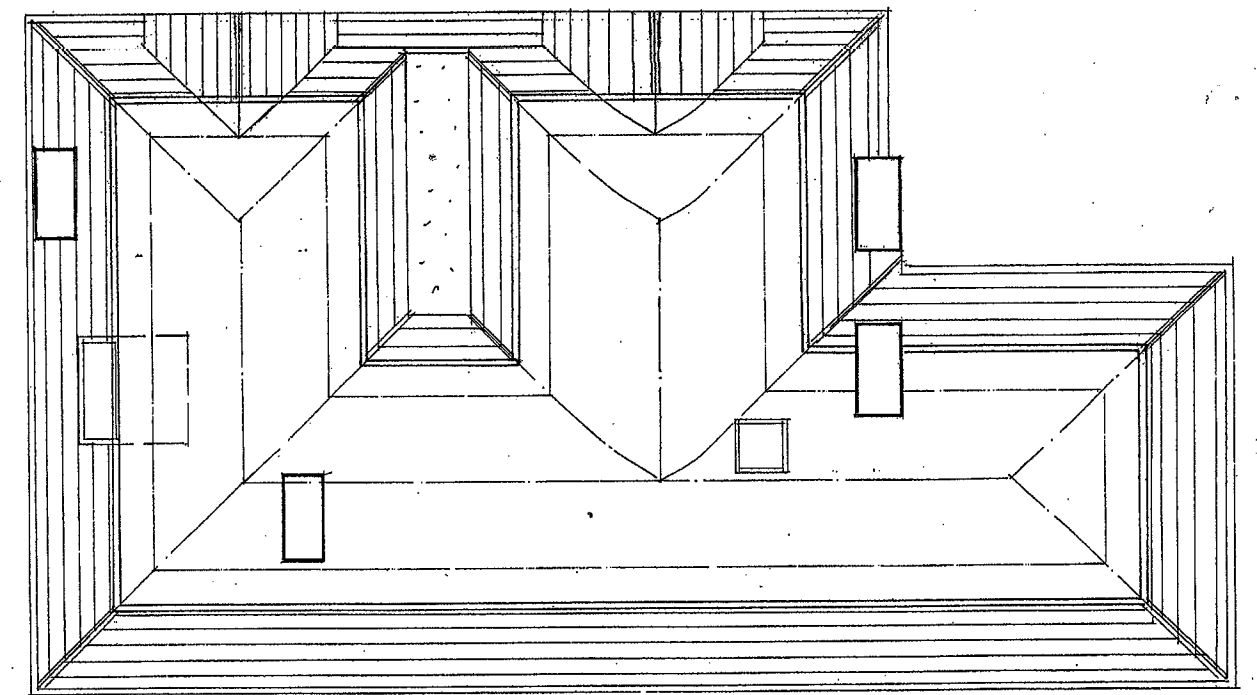


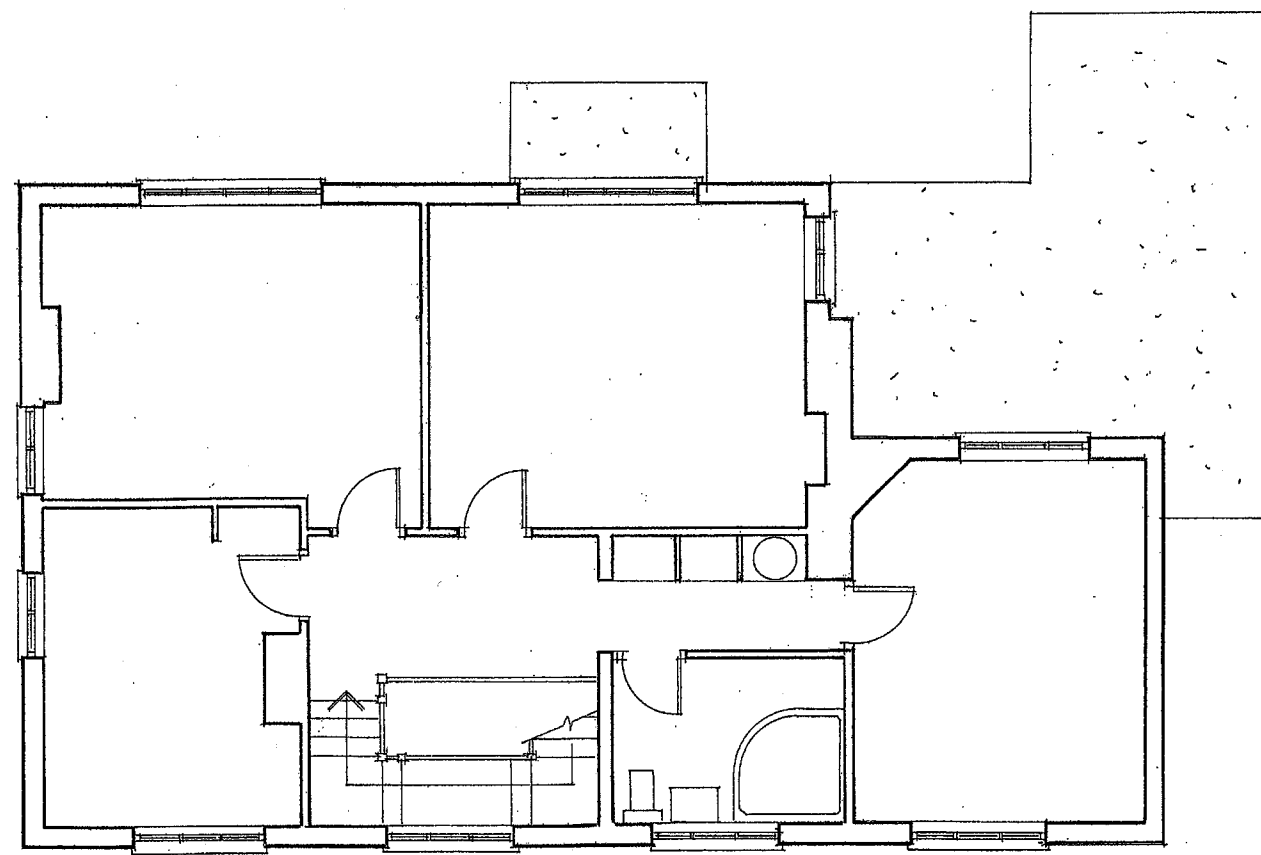

archplan architects and property management 30 Cholmeley Crescent, London N6 5HA Tel: 020 8340 1747 Fax: 020 8347 0288	Date Jan 2010 Drawn by Checked by	Scale 1:50 at A1	Project 1 Millfield Place London N6 6JP Title FLOOR PLANS (1:50) SITE PLAN (1:200) AS EXISTING	Drawing no. MP / 01 Copyright Archplan 2009
--	--	------------------------	---	--

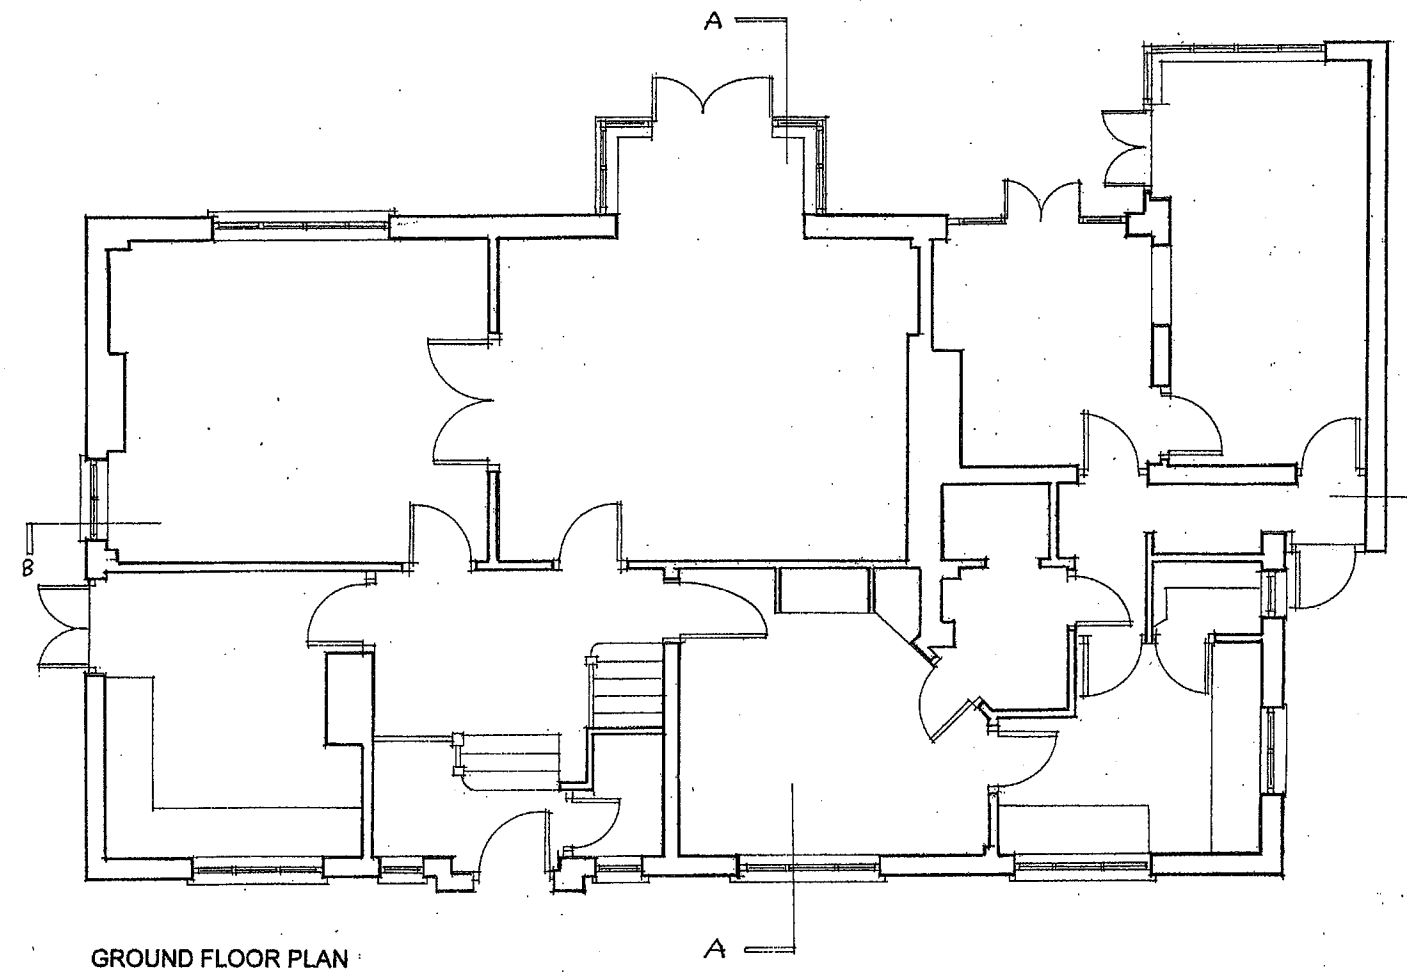


ELEVATION TO MILLFIELD PLACE

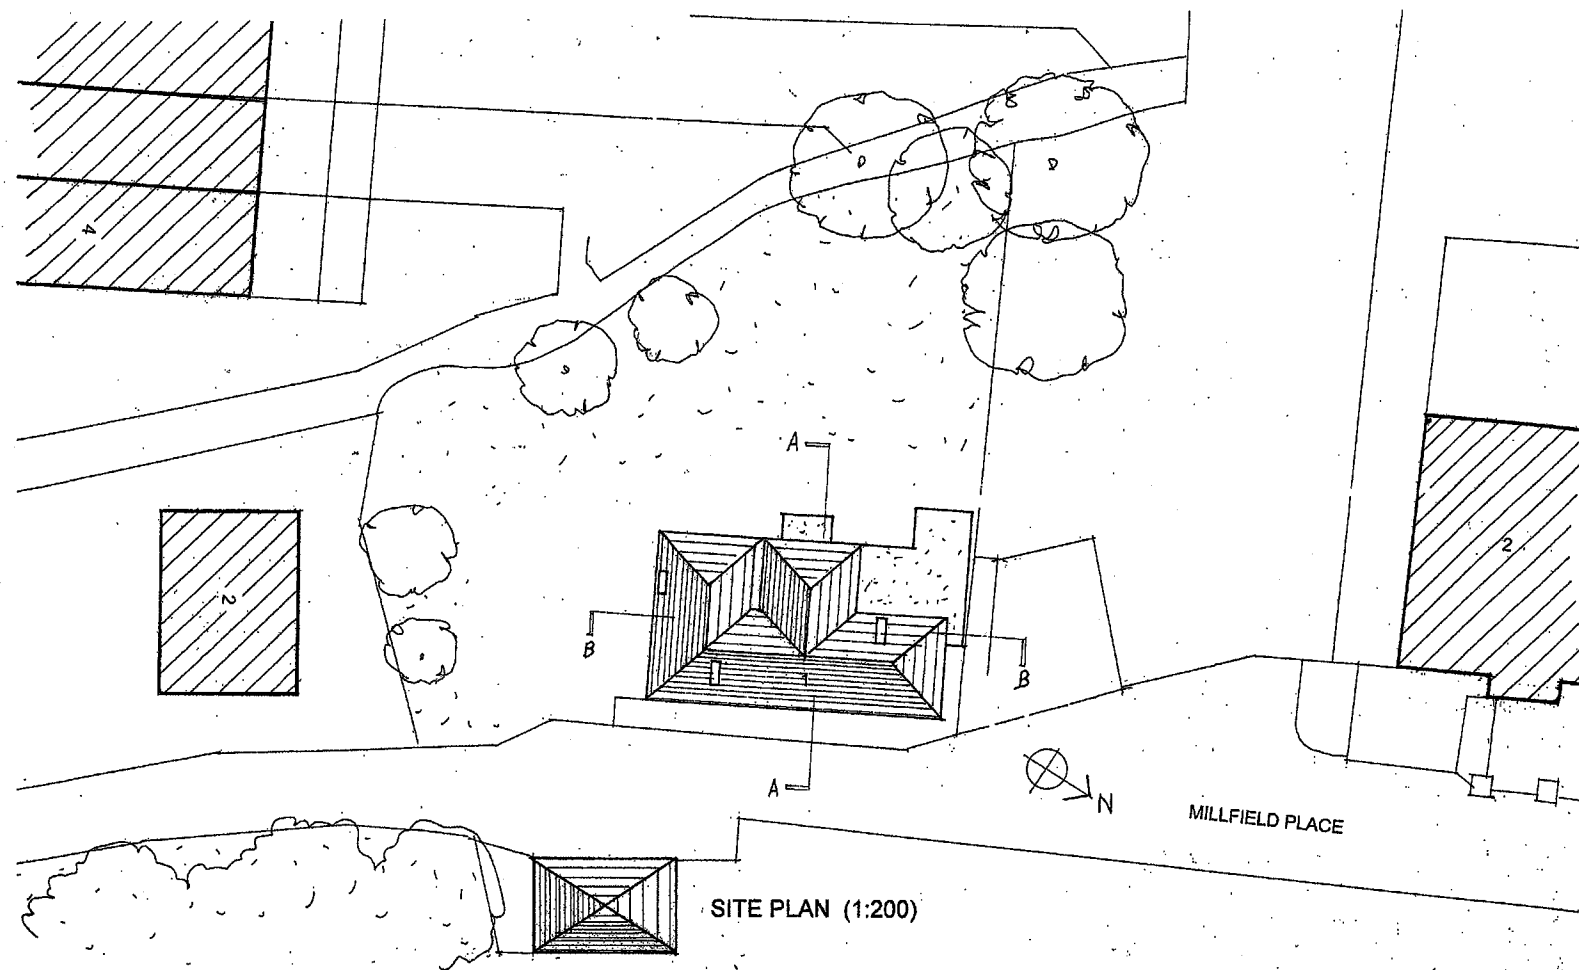

SOUTH WEST ELEVATION TO GARDEN


archplan architects and property management 30 Chisleway Crescent, London N6 5HA Tel: 020 8340 1747 Fax: 020 8347 0258	Date	Scale	Project	Drawing no.
	Jan 2010	1:50 at A1	1 Millfield Place London N6 6JP	MP / 02
	Drawn by		Title	Copyright
	Checked by		ELEVATIONS SHEET 1 AS EXISTING	Archplan 2009

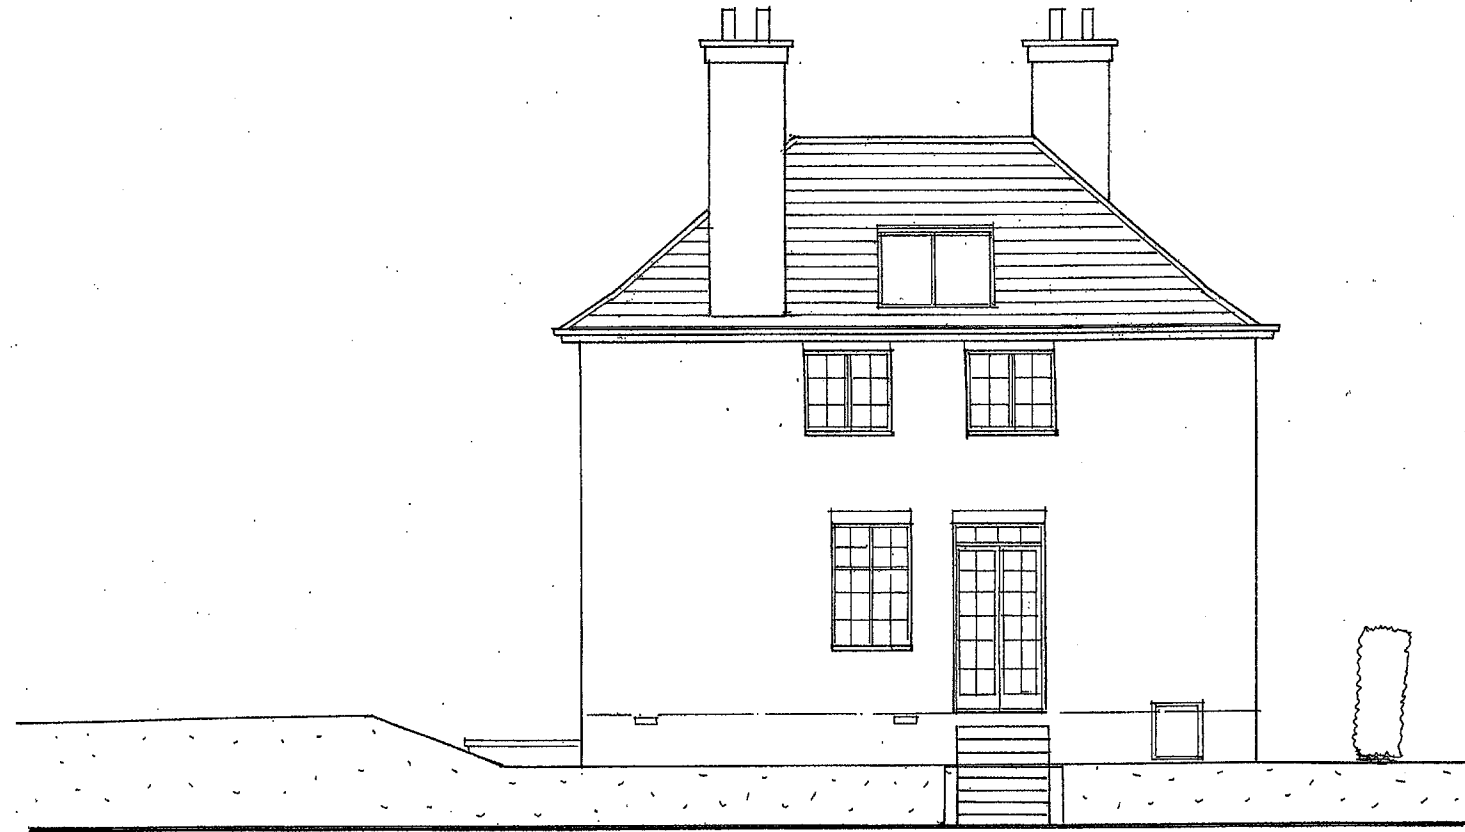


SOUTH EAST ELEVATION TO GARDEN



ELEVATION TO NO2 MILLFIELD PLACE

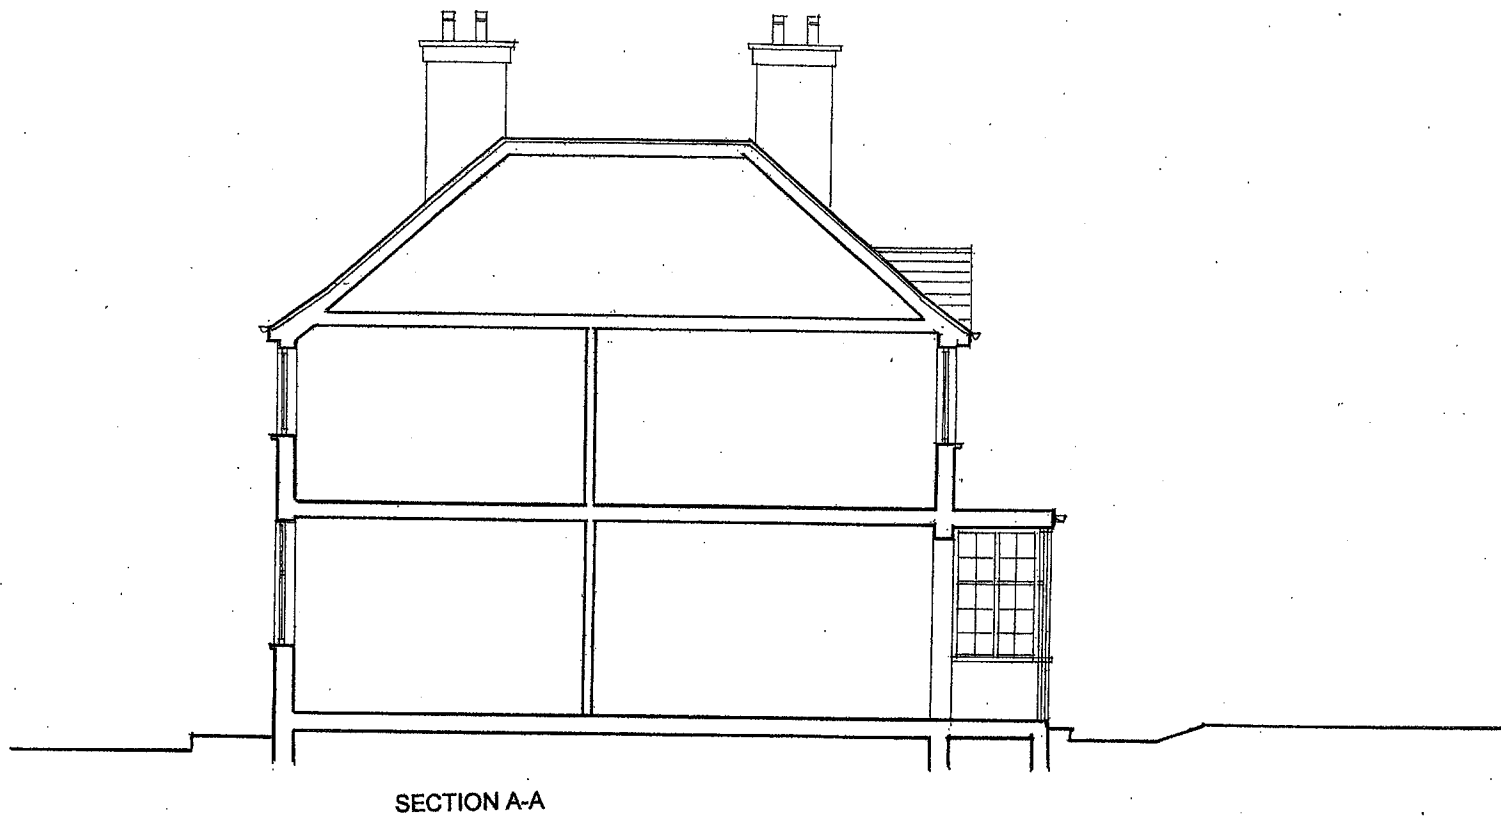

SECTION A-A

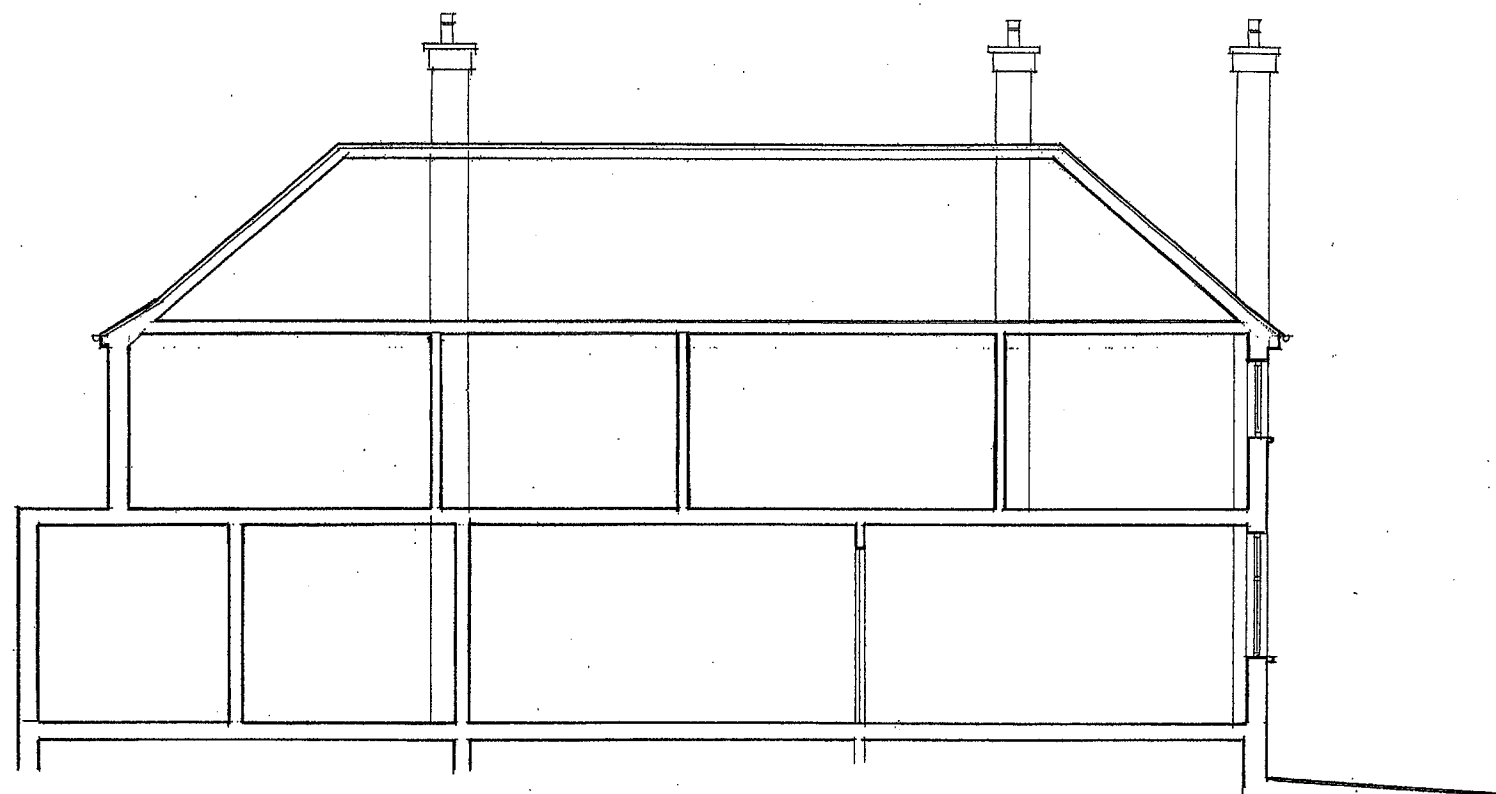

SECTION B-B

archplan architects and property management 30 Cholmeley Crescent, London N6 5HA Tel: 020 8340 1747 Fax: 020 8347 0258	Date Jan 2010 Drawn by Checked by	Scale 1:50 at A1	Project 1 Millfield Place London N6 6JP Title SECTIONS AS EXISTING	Drawing no. MP / 04 Copyright Archplan 2009
---	--	------------------------	--	--