




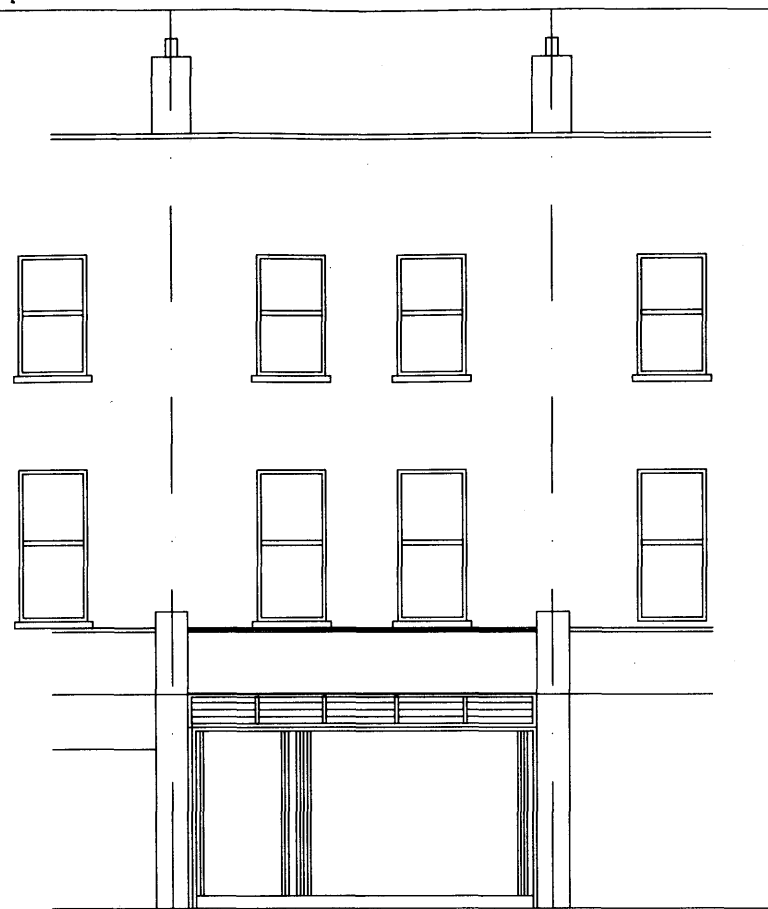


Proposed Front Elevation

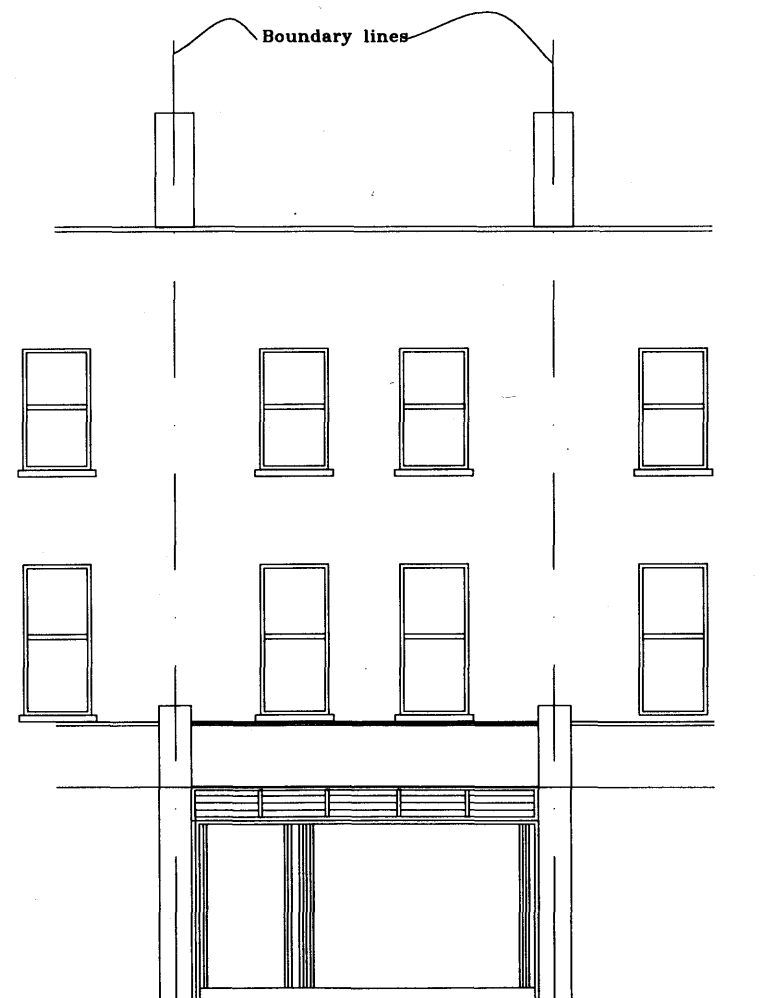

Existing Front Elevation

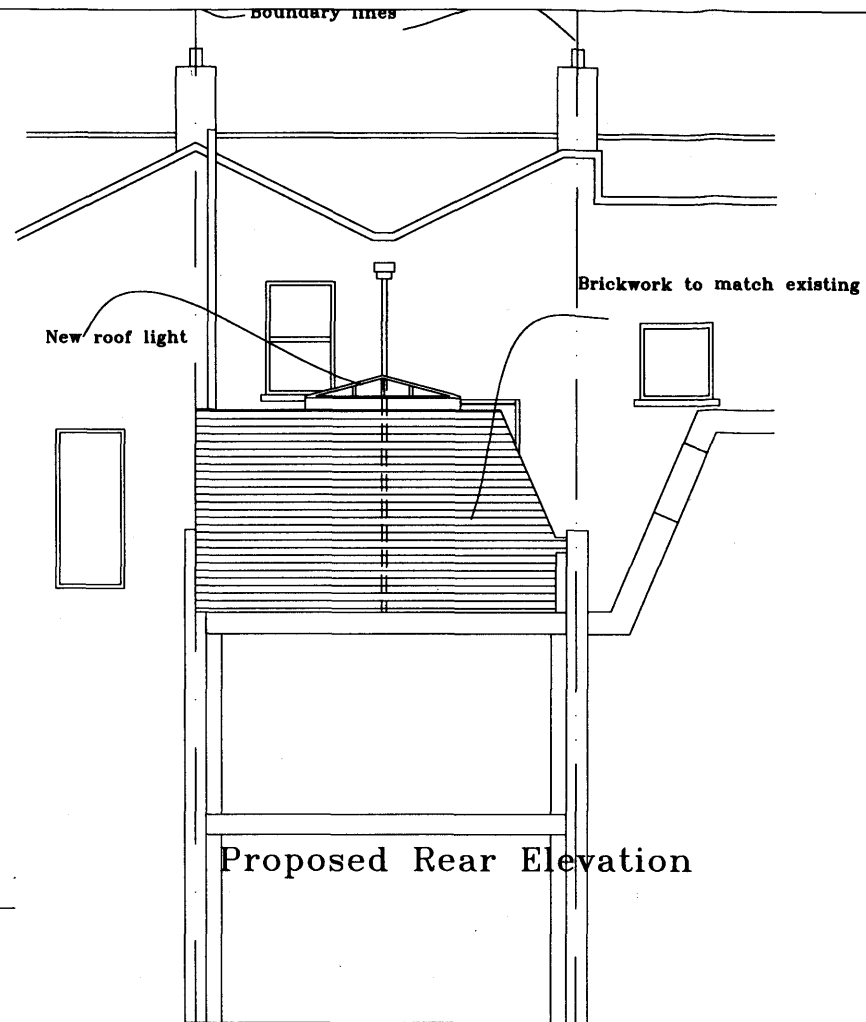

Proposed Rear Elevation

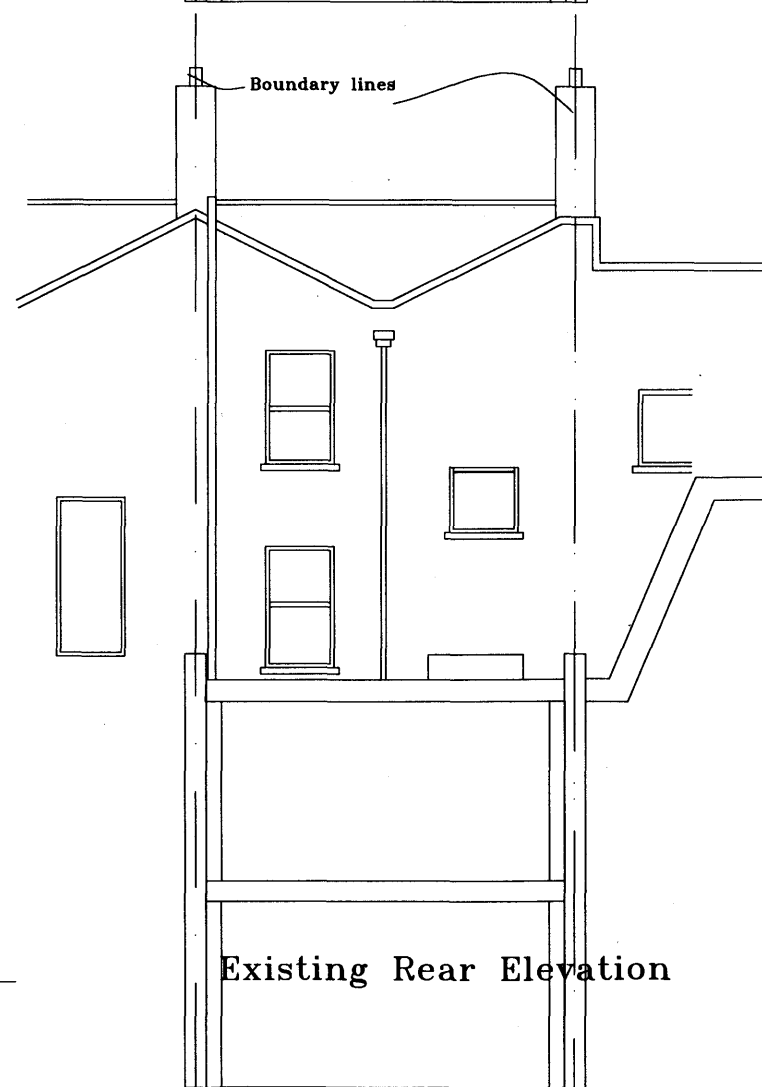

Existing Rear Elevation

Client Mr M Rezvani 269 Camden High Street London, NW1.	Scale 1:100	Date March 2009	H Solaimani 12 Stanhops Mews West London SW7 5RB. Tel: 020 7370 0376 Mobile: 07958 501134 e-mail: h768@btinternet.com
Scheme Rear first floor extension	Drawn by: HS Checked by: Approved by:	Rev.	
Title Existing & Proposed Elevations	Drawing No. 690/HS/03		